

New Milton Pre-School
New Milton
Development of a Pre-School
on the existing New Milton
Junior School site
Proposed Site & Building
Plans


Key:

- a New Milton Junior School
- b Proposed New Milton Pre-School on the corner of the existing New Milton Junior School site
- c New Milton Junior car park
- d New Milton Junior playing field


Proposed Site Plan:

- 1 Proposed Pre-School modular building
- 2 Proposed hard play
- 3 Proposed soft play
- 4 Proposed parent/ visitor waiting
- 5 Existing Junior AstroTurf

- Teaching - New Build
- Non-Teaching - New Build
- Circulation
- Pre-School Site Boundary
- New Milton Junior School Site Boundary
- Pedestrian Access
- Vehicular Access

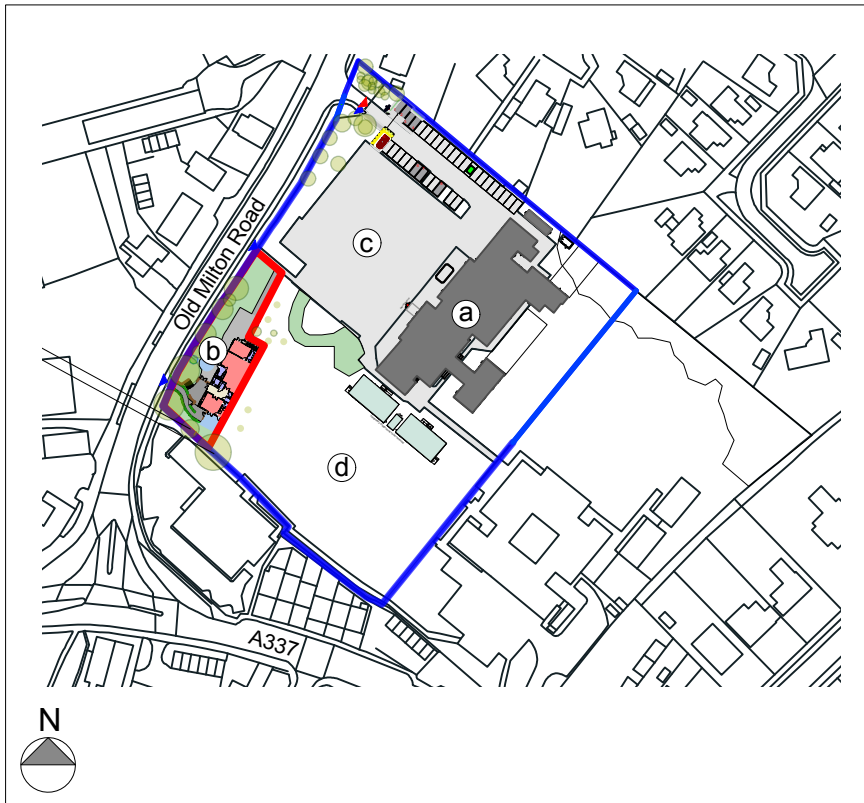


Site Location Plan- Scale 1:2500

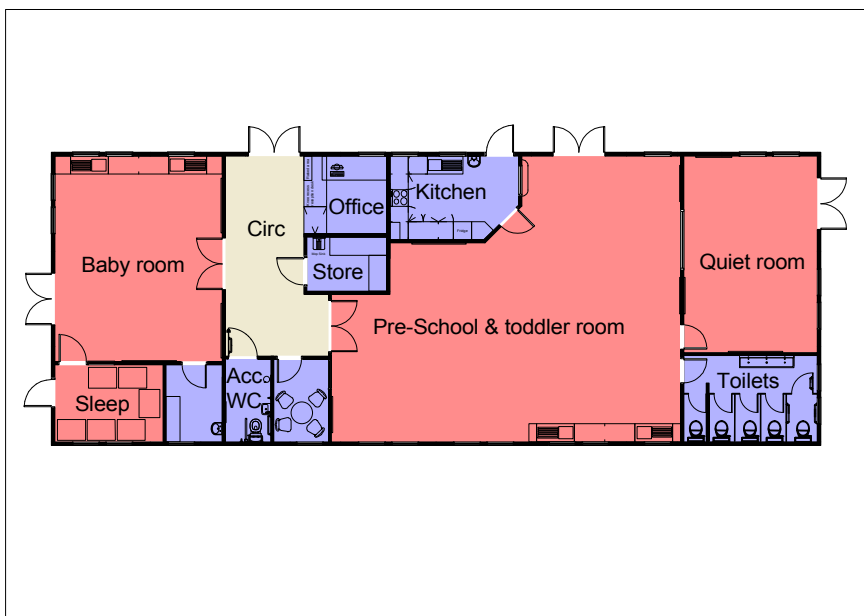

Proposed floor plan



Proposed Site Plan

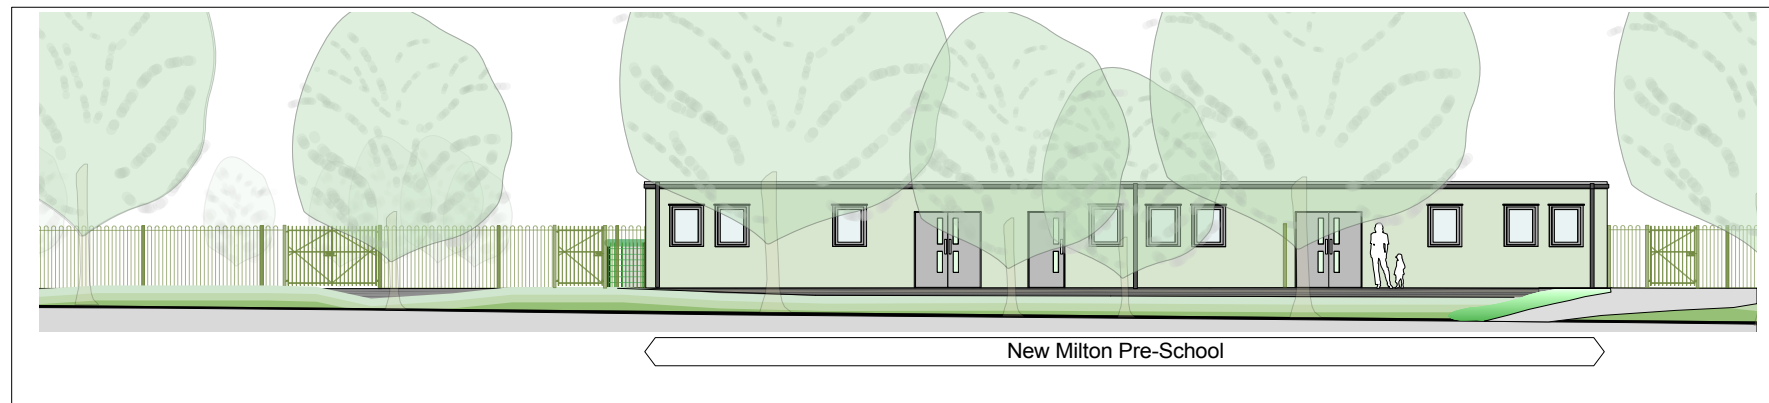

Proposed North West Elevation - New Milton Pre-School

© Crown Copyright and database rights
 2018. All rights reserved. HCC
 100019180.

Project Appraisal

Scale: Various
 P11918 - A.100_Rev C
 August 2018