




PART ELEVATION: REAR STAIR/ENTRANCE

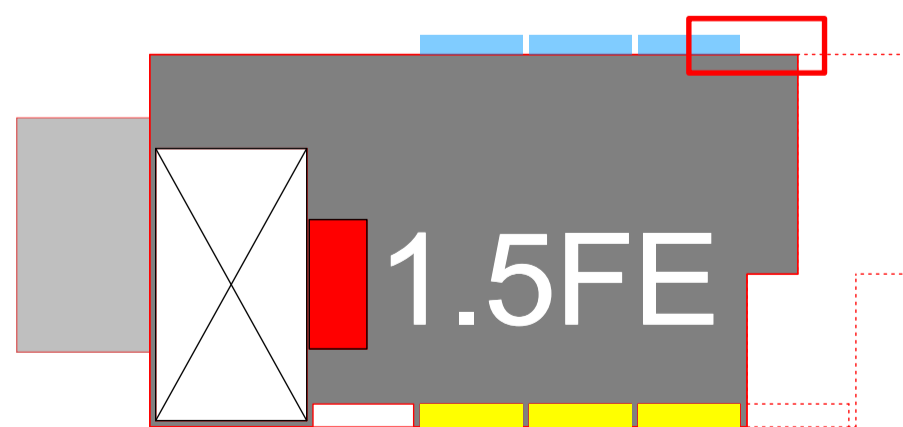

Materials:
 Facing brickwork/mortar - multi red brick/natural mortar
 Windows, louvres and doors - grey RAL colours (TBC)
 (Door leaf colour to contrast frames)
 Rainwater goods to match windows
 Copings - light grey RAL colour (TBC)
 (Concealed rwps to front facade)
 Render (east elevation only) - light grey (TBC)



PRECEDENT IMAGES:

- A - St. Swithuns Primary School, Winchester (Walters & Cohen)
- B - Bournemouth University, Student Union (Design Engine)
- C - Britten-Pears Archive, Aldeburgh, Suffolk (Stanton Williams)



Windows/Door Frames:
 Aluminium Composite
 RAL 7043 Traffic Grey B

External Doors
 RAL 7042 Traffic Grey A
 (LRV: 28)

Window/Door Frames
 RAL 7043 Traffic Grey B
 (LRV: 8)

Brickwork: Dark Red Multi

Notes	rev	description	date	by
1 This drawing is © copyright Hampshire County Council 2016. No unauthorised reproduction of any kind is permitted.				
2 No Dimensions to be scaled from this drawing				
3 This map is reproduced from Ordnance Survey material with the permission of Ordnance Survey on behalf of the controller of Her Majesty's Stationery Office © Crown copyright. Unauthorised reproduction infringes Crown Copyright and may lead to prosecution or civil proceedings. (100019180), (2016)				

Hampshire County Council		HCC Property Services, Three Minsters House, 76 High Street, Winchester SO23 8UL. tel: (01962) 847801			
PROJECT Chestnut Avenue Primary School North Stoneham Park, Eastleigh		SHEET CONTENTS Elevations - Materials			
SCALE NTS	DATE Aug 2018	DRAWN. dpk	CHKD. -	DRAWING No. P11333-A303	REVISION -

PLANNING