



# South Farnborough Infant School, Farnborough Kitchen Expansion & extension Proposed Site & Building Plans

- Key:
- a South Farnborough Infant School
  - b Early Years Unit
  - c School Playground
  - d EY Playground
  - e Infant school car park
  - f EY car park
  - g Public playground

- Proposed Site Plan:
- 1 Proposed Extension
  - 2 Proposed Refurbishment Area

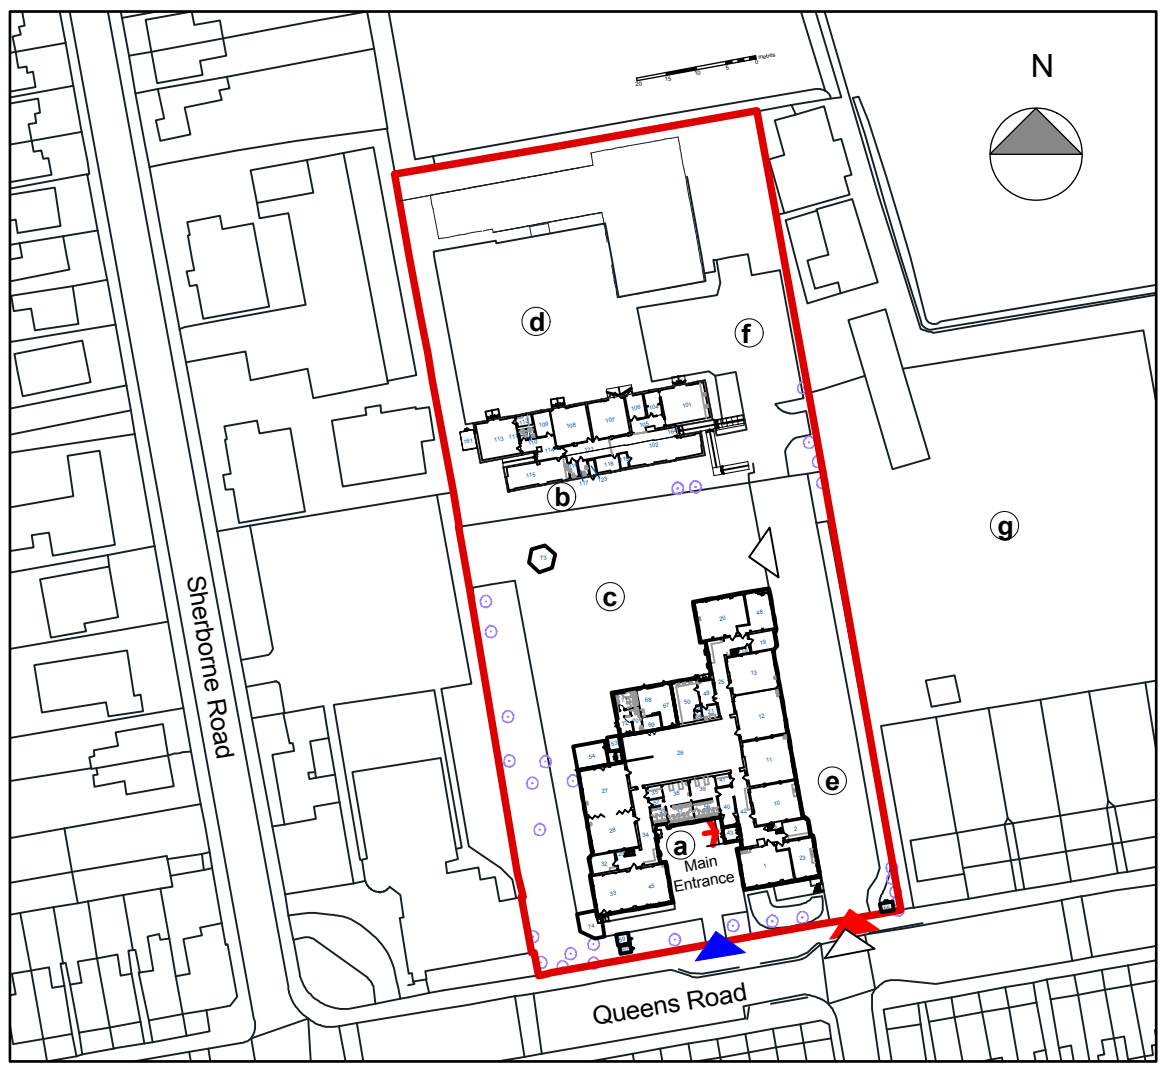

Existing Site Location Plan - Scale 1:2500

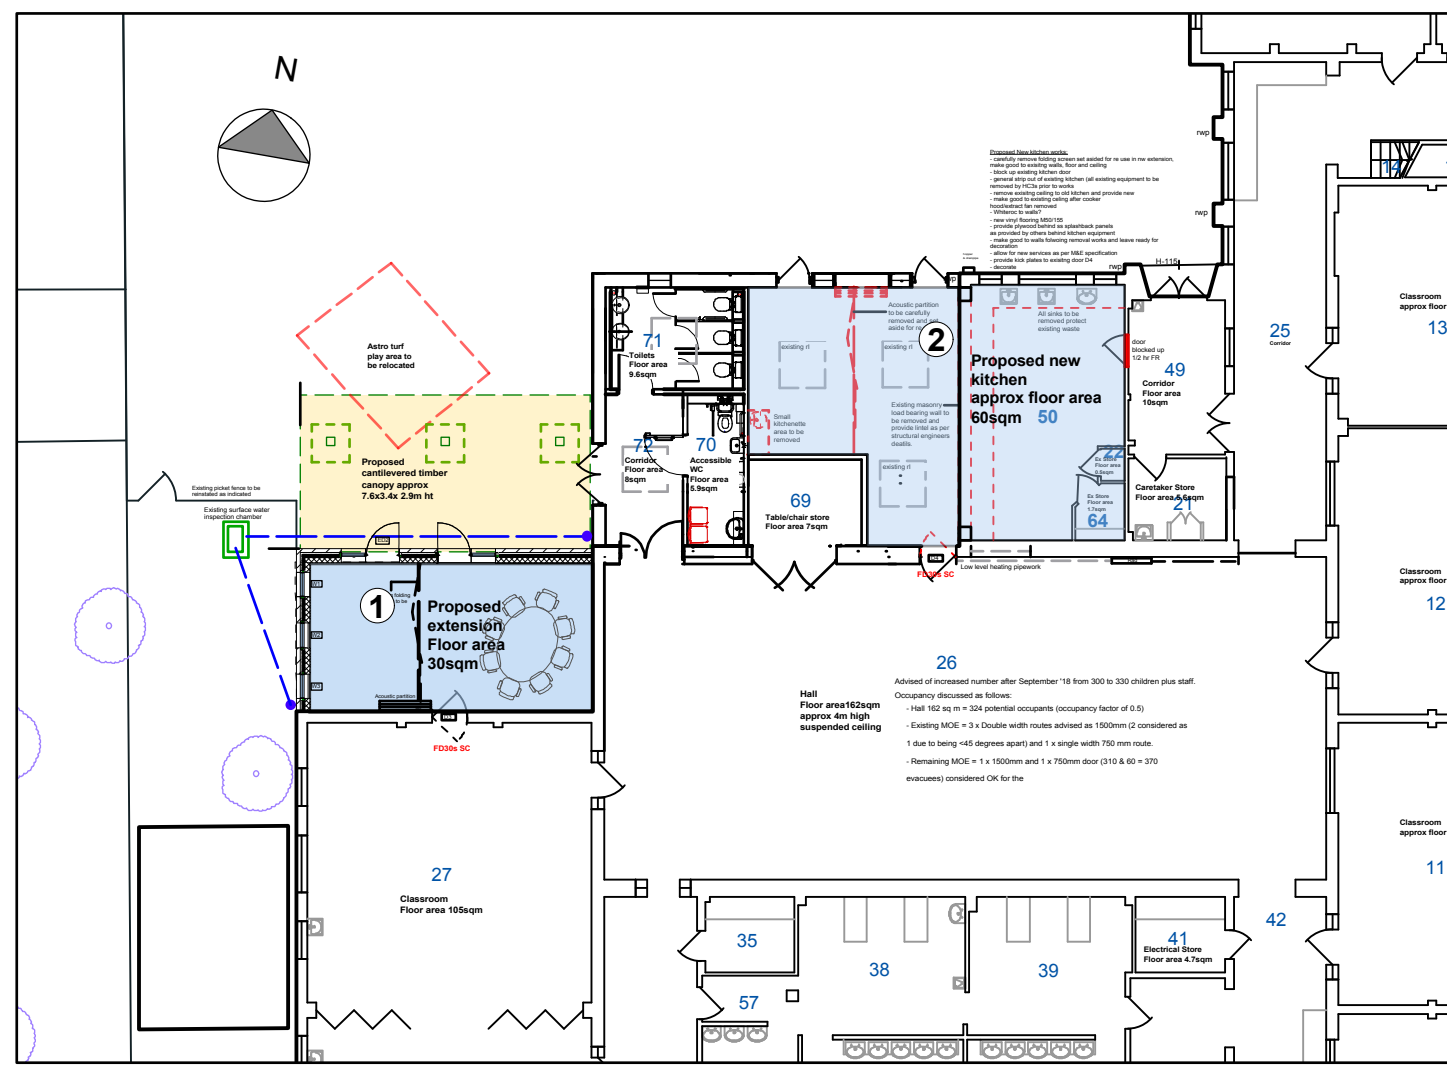

Proposed Floor Plan - Scale 1:200



Existing North elevation A



Proposed North elevation A



Existing West elevation B



Proposed West elevation B

- Non-Teaching - New Build
- Non-Teaching - Refurbishment.
- Circulation
- Site Boundary
- Blue triangle: Pedestrian Access
- Red triangle: Vehicular Access
- White triangle: Contractor Access

© Crown Copyright and database rights 2018. All rights reserved. HCC 100019180.

Project Appraisal  
Scale as shown  
P11859 - A.101  
August 2018