


Location Plan NTS


Junior School - Proposed Main Entrance Extension 1:100

Key

- 1 Office
- 2 Reception
- 3 Tea Point
- 4 Classroom
- 5 WC's
- 6 Corridor

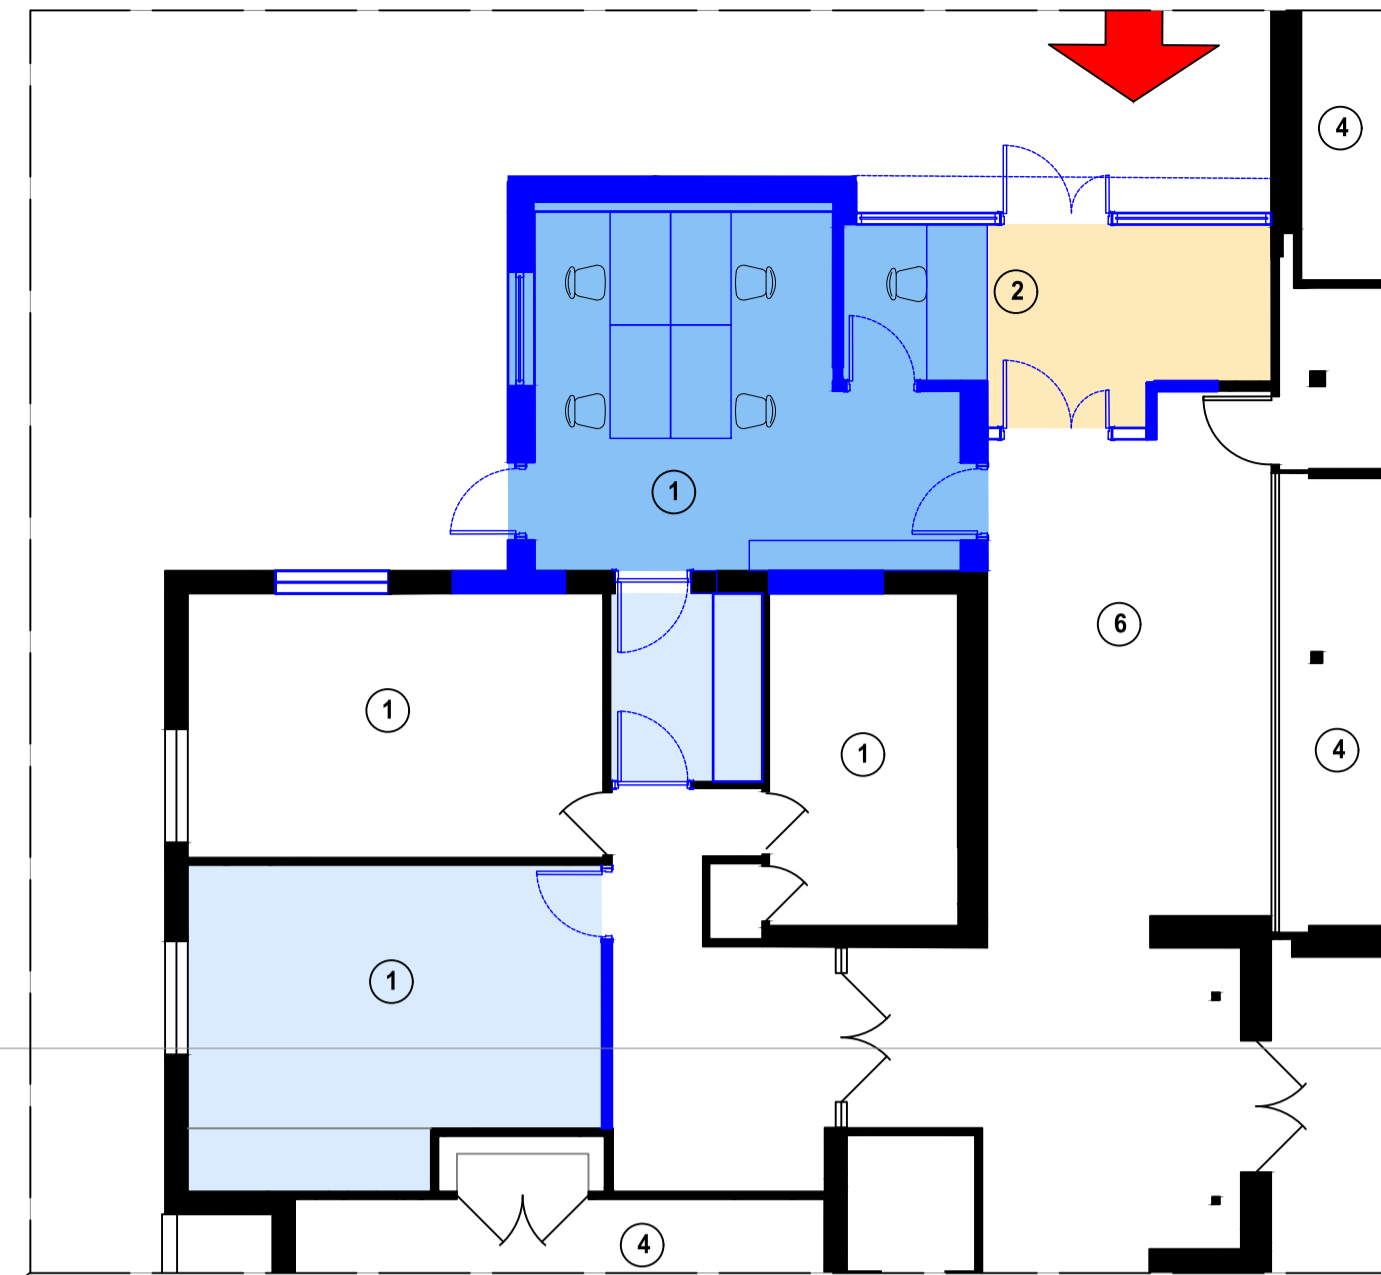

Infant School - Proposed Year R Classroom Extension

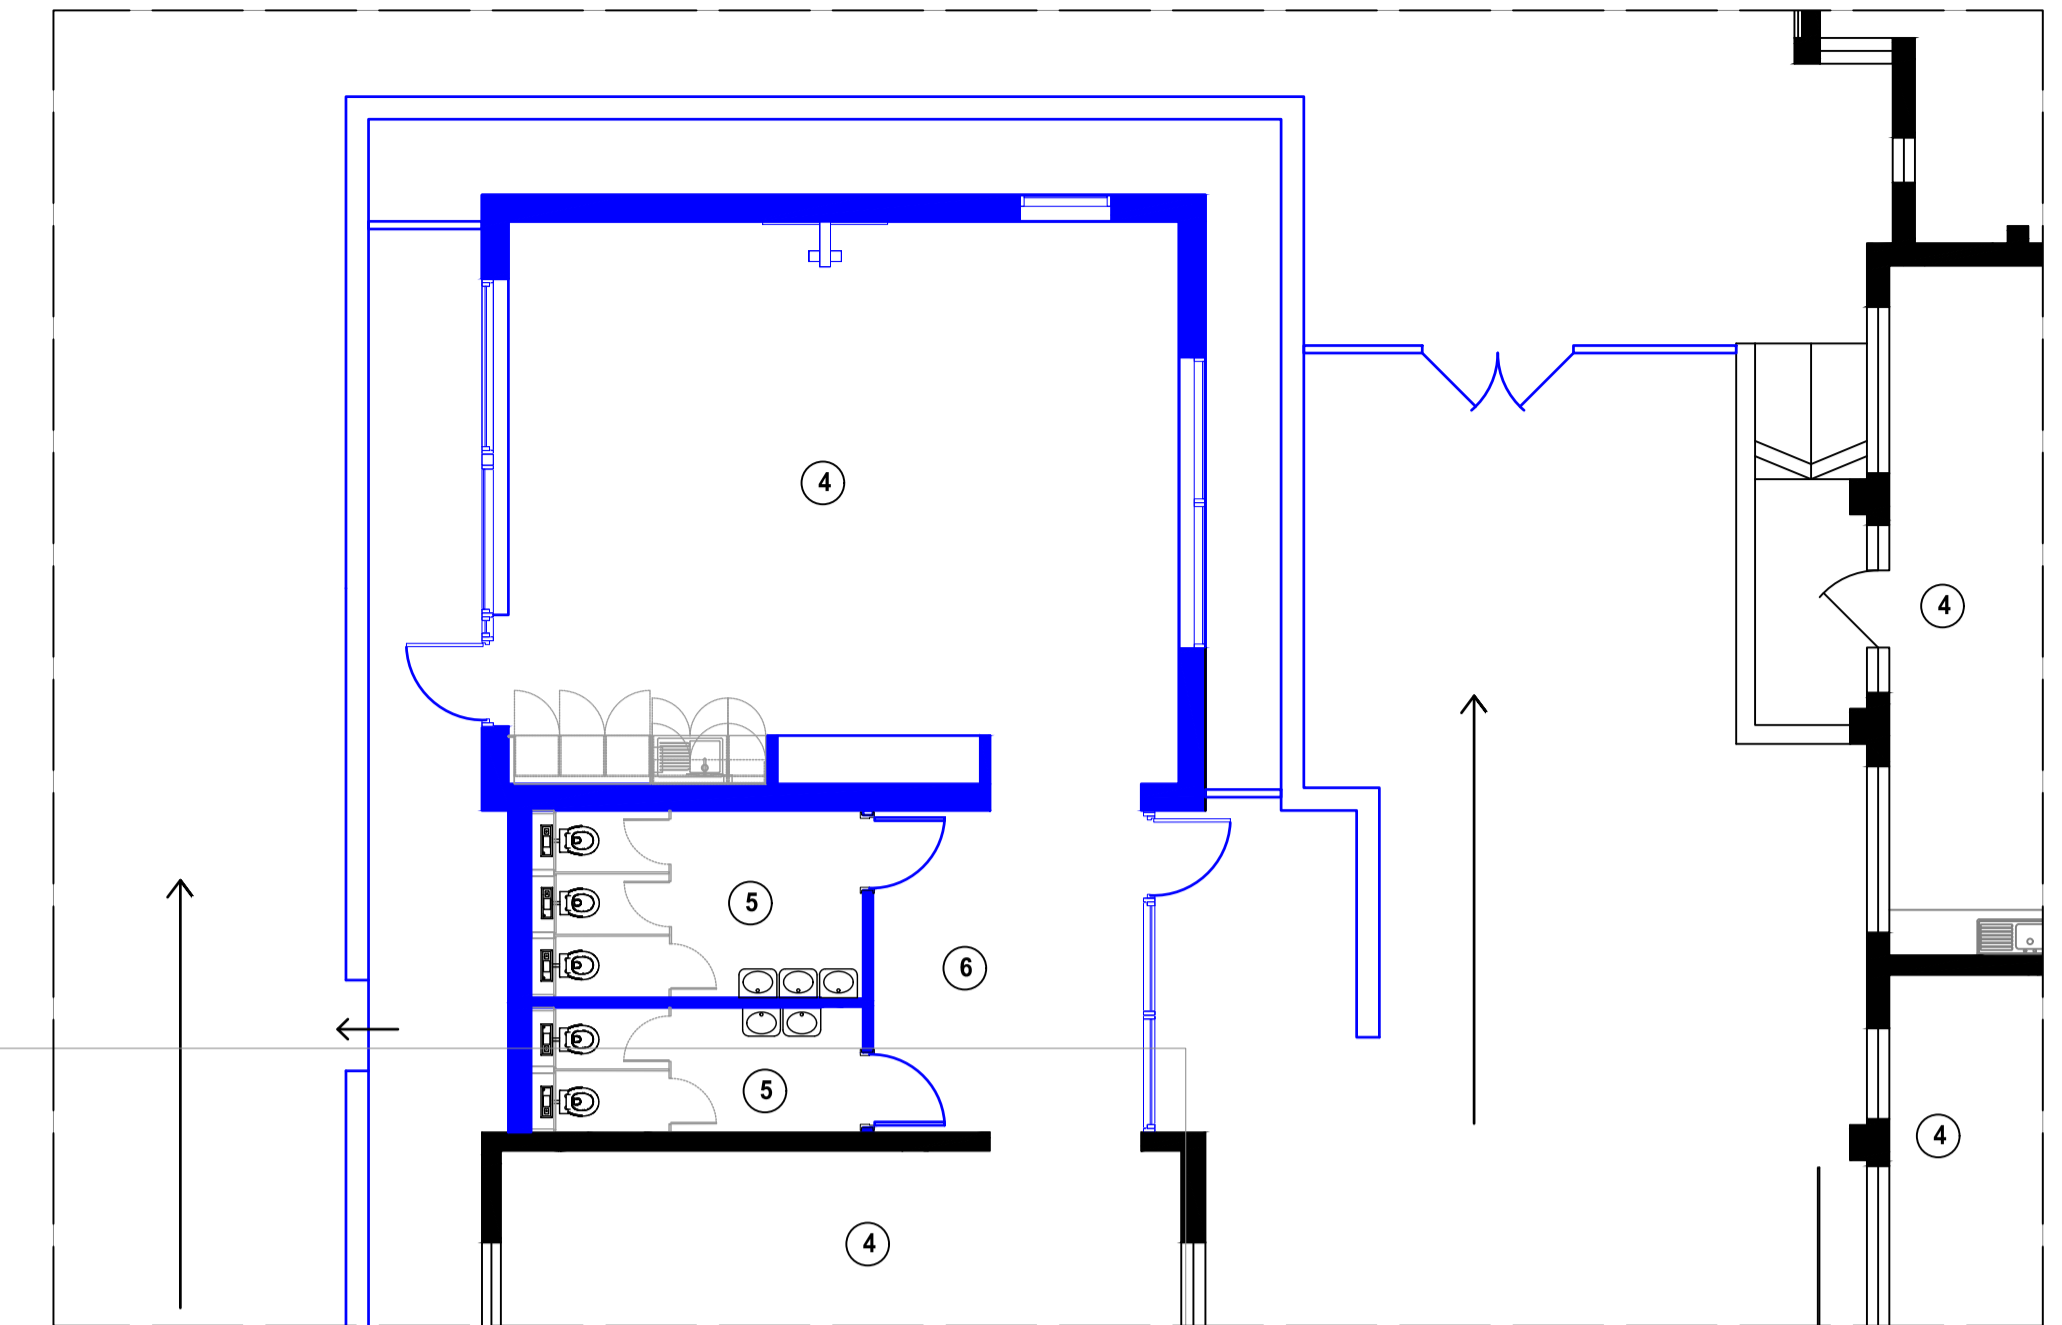


Proposed Site Plan 1:500


Key:

- 1 Proposed Main Entrance Extension
- 2 Proposed Studio
- 3 Refurbished Classroom
- 4 Proposed Hard Play Area
- 5 Boundary Line Adjustment
- 6 Proposed Year R Classroom Extension
- 7 Proposed Rebuilt WC Block
- 8 Refurbished WC Block

- Pedestrian Access
- Vehicular Access
- Contractor Access
- Main Entrance
- Development Boundary
- HCC Site Boundary
- Teaching - New Build
- Non Teaching - New Build
- Circulation - New Build
- Teaching - Refurbishment
- Non Teaching - Refurbishment
- Circulation - Refurbishment
- Not Affected

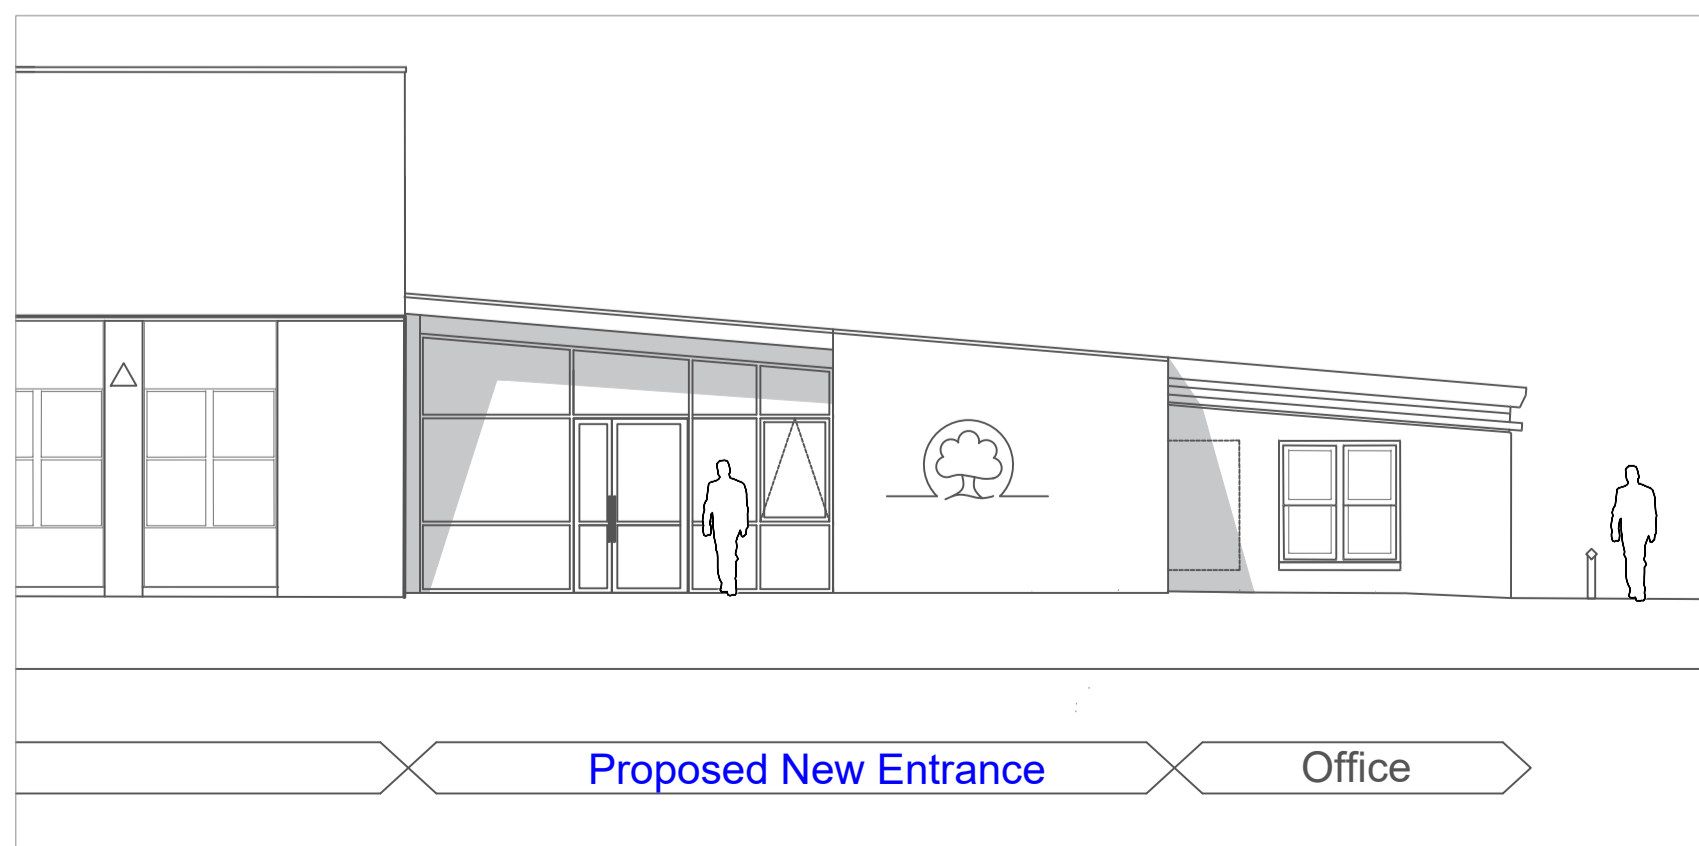

Junior School - Proposed Main Entrance Extension 1:100

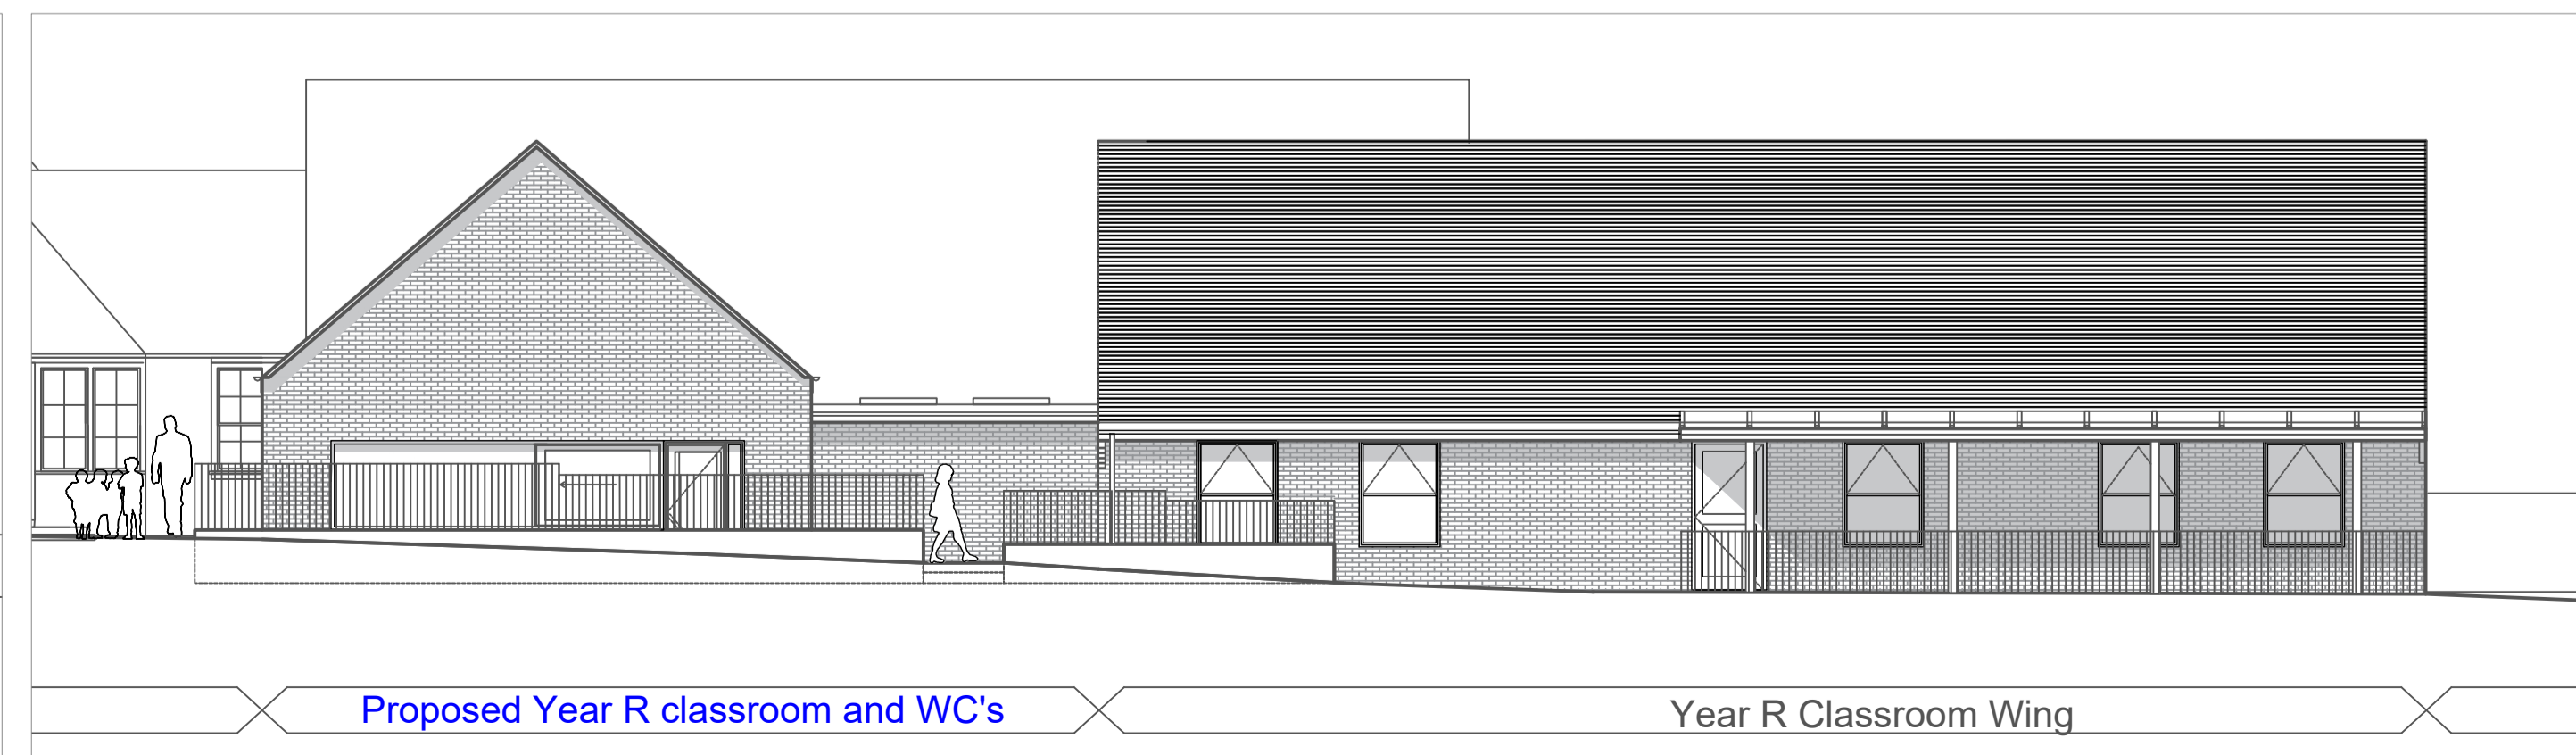

Infant School - Proposed Year R Classroom Extension

Rev	Description	Date	By	Chkd
P1	Project Appraisal	30/10/19	LJ	LP

General Notes

- This drawing is © copyright Hampshire County Council 2019. No unauthorised reproduction of any kind is permitted.
- No dimensions to be scaled from this drawing. Verify all dimensions prior to construction. Immediately report any discrepancies on the document to the Architect/Contract Administrator. This document shall be read in conjunction with associated models, specifications and related consultant's documents.
- Drawing to be read with all relevant Architectural, Interiors, Structural, M&E, Drainage/Public Health, Landscape, Civils and Interiors drawings and specifications.
- This map is reproduced from Ordnance Survey material with the permission of Ordnance Survey on behalf of the controller of Her Majesty's Stationery Office © Crown copyright. Unauthorised reproduction infringes Crown Copyright & may lead to prosecution or civil proceedings (100019180) 2019.

HCC Property Services,
Three Minstrels House,
75 High Street, Winchester SO23 8UL,
tel: (01962) 847801

PROJECT NAME
Fair Oak Infant and Junior School

SHEET NAME
Project Appraisal

SCALE	DRAWN	CHKD	APRV
NTS	LJ	LP	

DRAWING No.
project code - originator - volume - level - type - role - number version

P12073-HCC-ZZ -00-DR-A-1010 P1 00

SUITABILITY
code description

S4 SUITABLE FOR STAGE APPROVAL

Hampshire County Council