
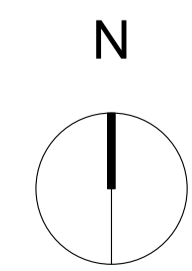
 


General Notes

Do not scale from this drawing. Only work to written dimensions.

All site dimensions shall be verified by the Contractor on site prior to commencing any works.

This drawing is the property of Fletcher-Rae (UK) Limited (t/a Fletcher-Rae) and copyright is reserved by them. The drawing is not to be copied or disclosed by or to any unauthorised persons without the prior written consent of Fletcher-Rae (UK) Limited.

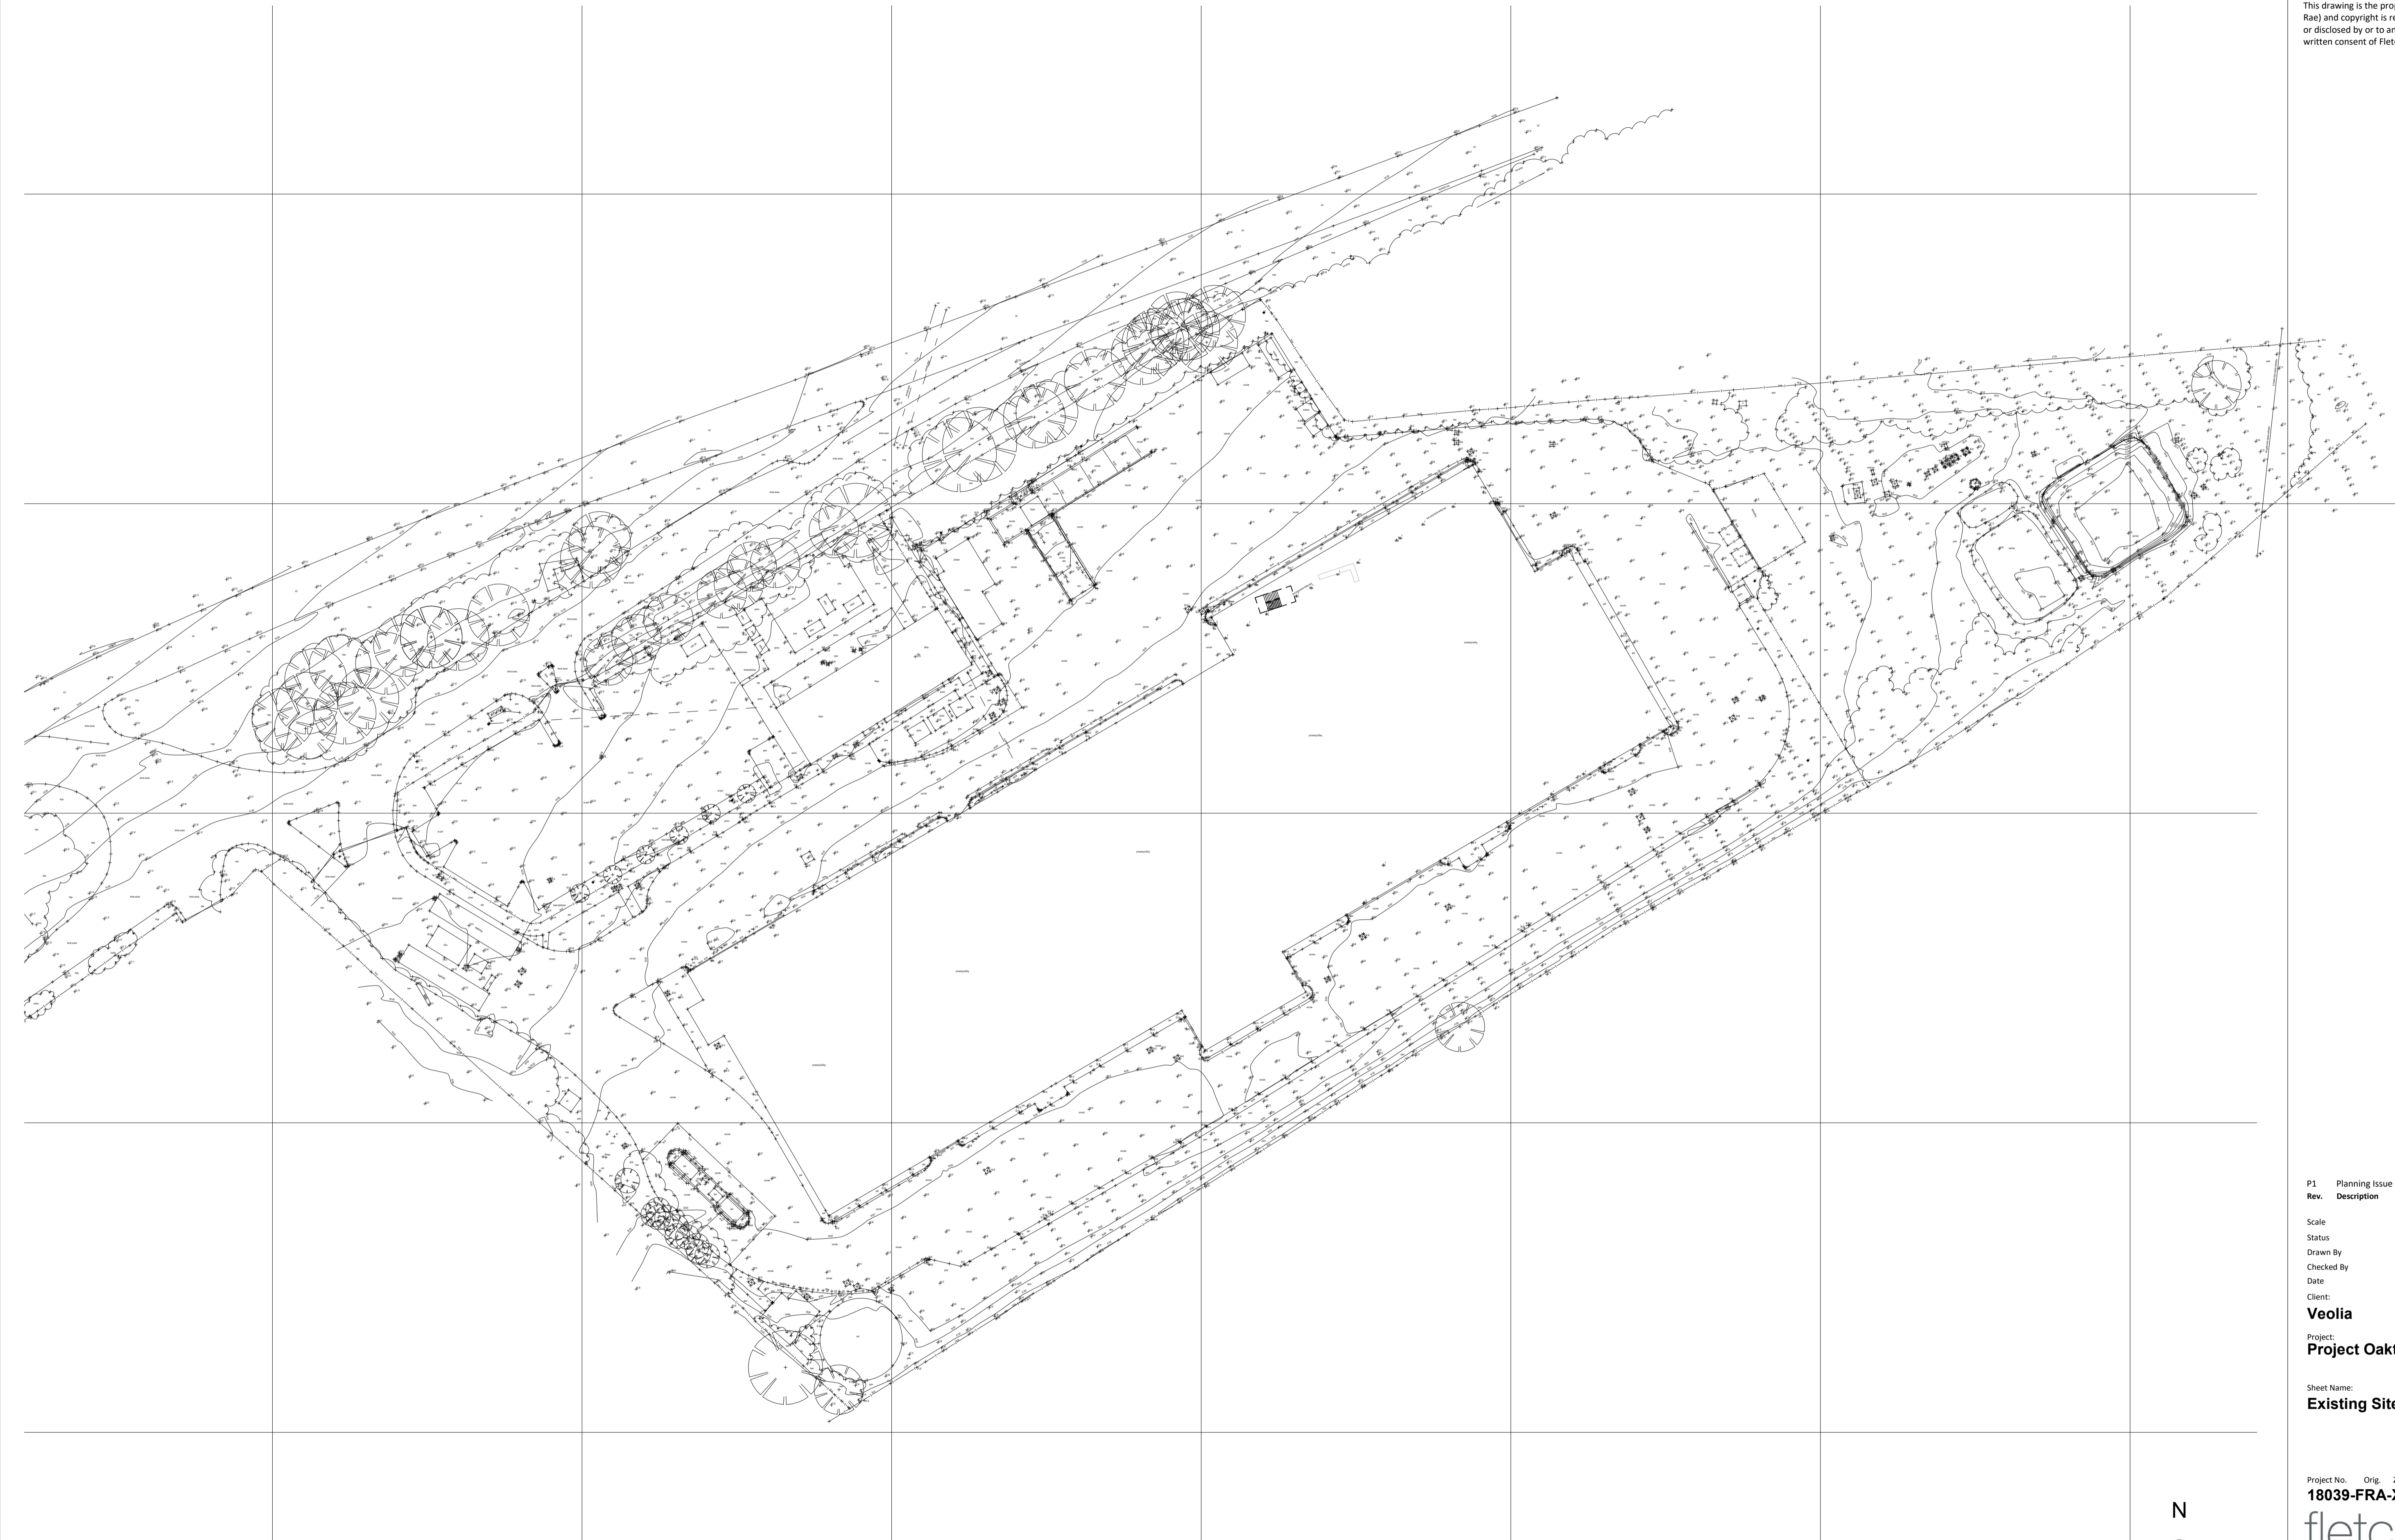

| Rev. | Description | Date | ISS | APP |
|------|----------------|----------|-----|-----|
| P1 | Planning Issue | 12/05/20 | BT | |

Scale: **1 : 500 @ A1**
Status: **S2 Information**
Drawn By: **BT**
Checked By: **JC**
Date: **16/04/20**

Client: **Veolia**
Project: **Project Oaktree**

Sheet Name: **Existing Site Plan**

| Project No. | Orig. | Zone | Level | Type | Role | Cls | Dwg No. | Rev |
|------------------------------|-------|------|-------|------|------|-----|---------|-----|
| 18039-FRA-XX-00-DR-A-90-0002 | | | | | | | | P1 |

fletcher|rae
Architects | Master Planners | Designers
Hill Quays, 5 Jordan Street, Manchester, M15 4PY

t +44 (0) 161 242 1140
f +44 (0) 161 242 1141
w www.fletcher-rae.com
e info@fletcher-rae.com