


General Notes


Do not scale from this drawing. Only work to written dimensions.

All site dimensions shall be verified by the Contractor on site prior to commencing any works.

This drawing is the property of Fletcher-Rae (UK) Limited (t/a Fletcher-Rae) and copyright is reserved by them. The drawing is not to be copied or disclosed by or to any unauthorised persons without the prior written consent of Fletcher-Rae (UK) Limited.

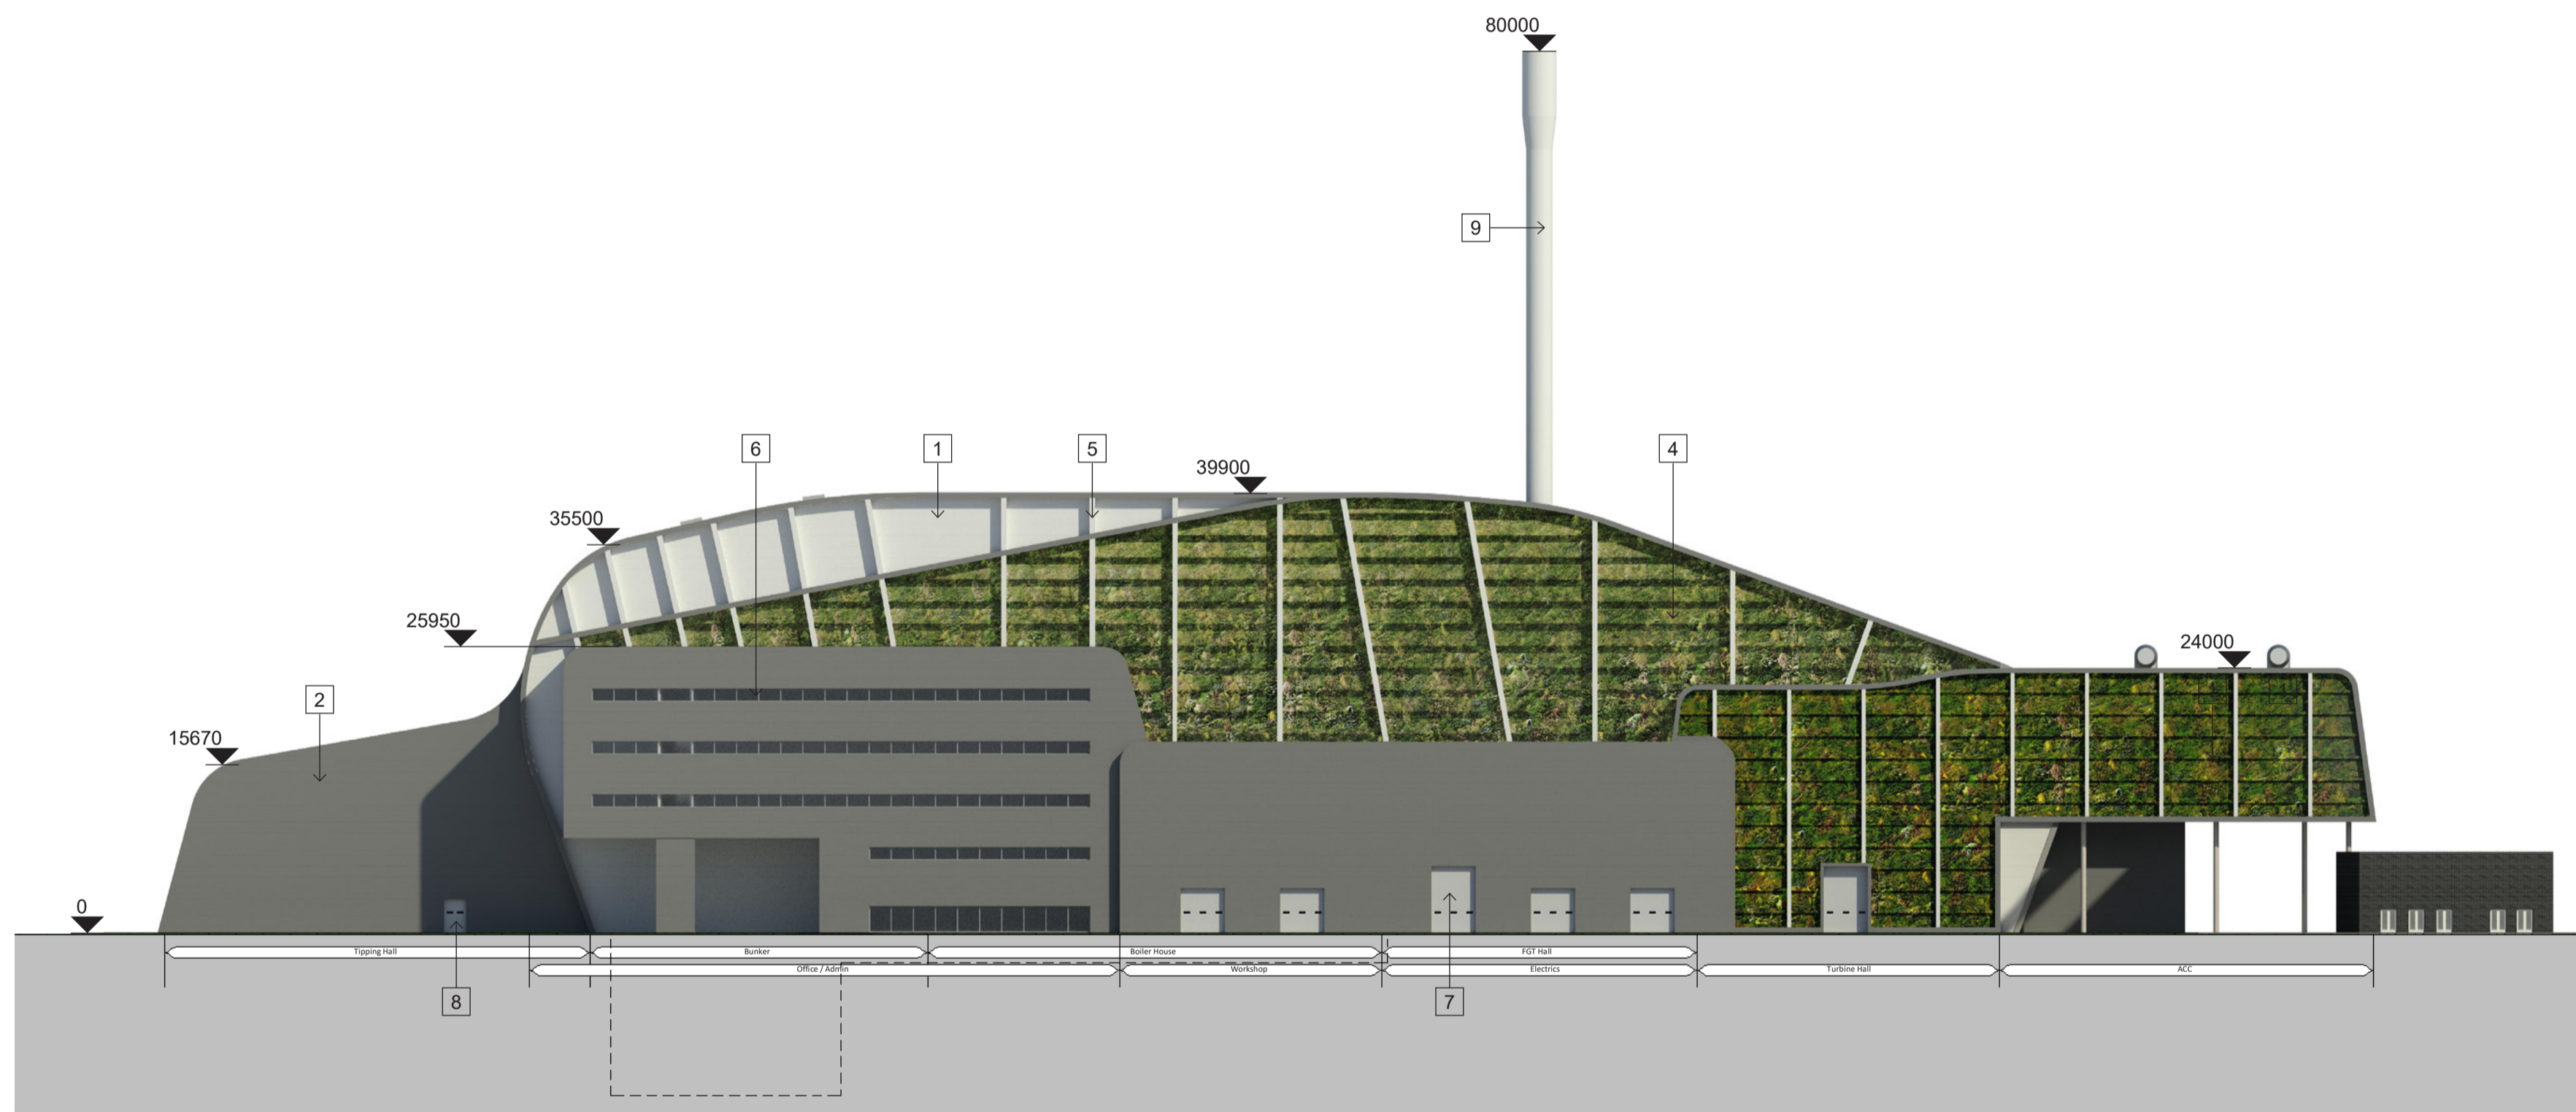

NORTH ELEVATION

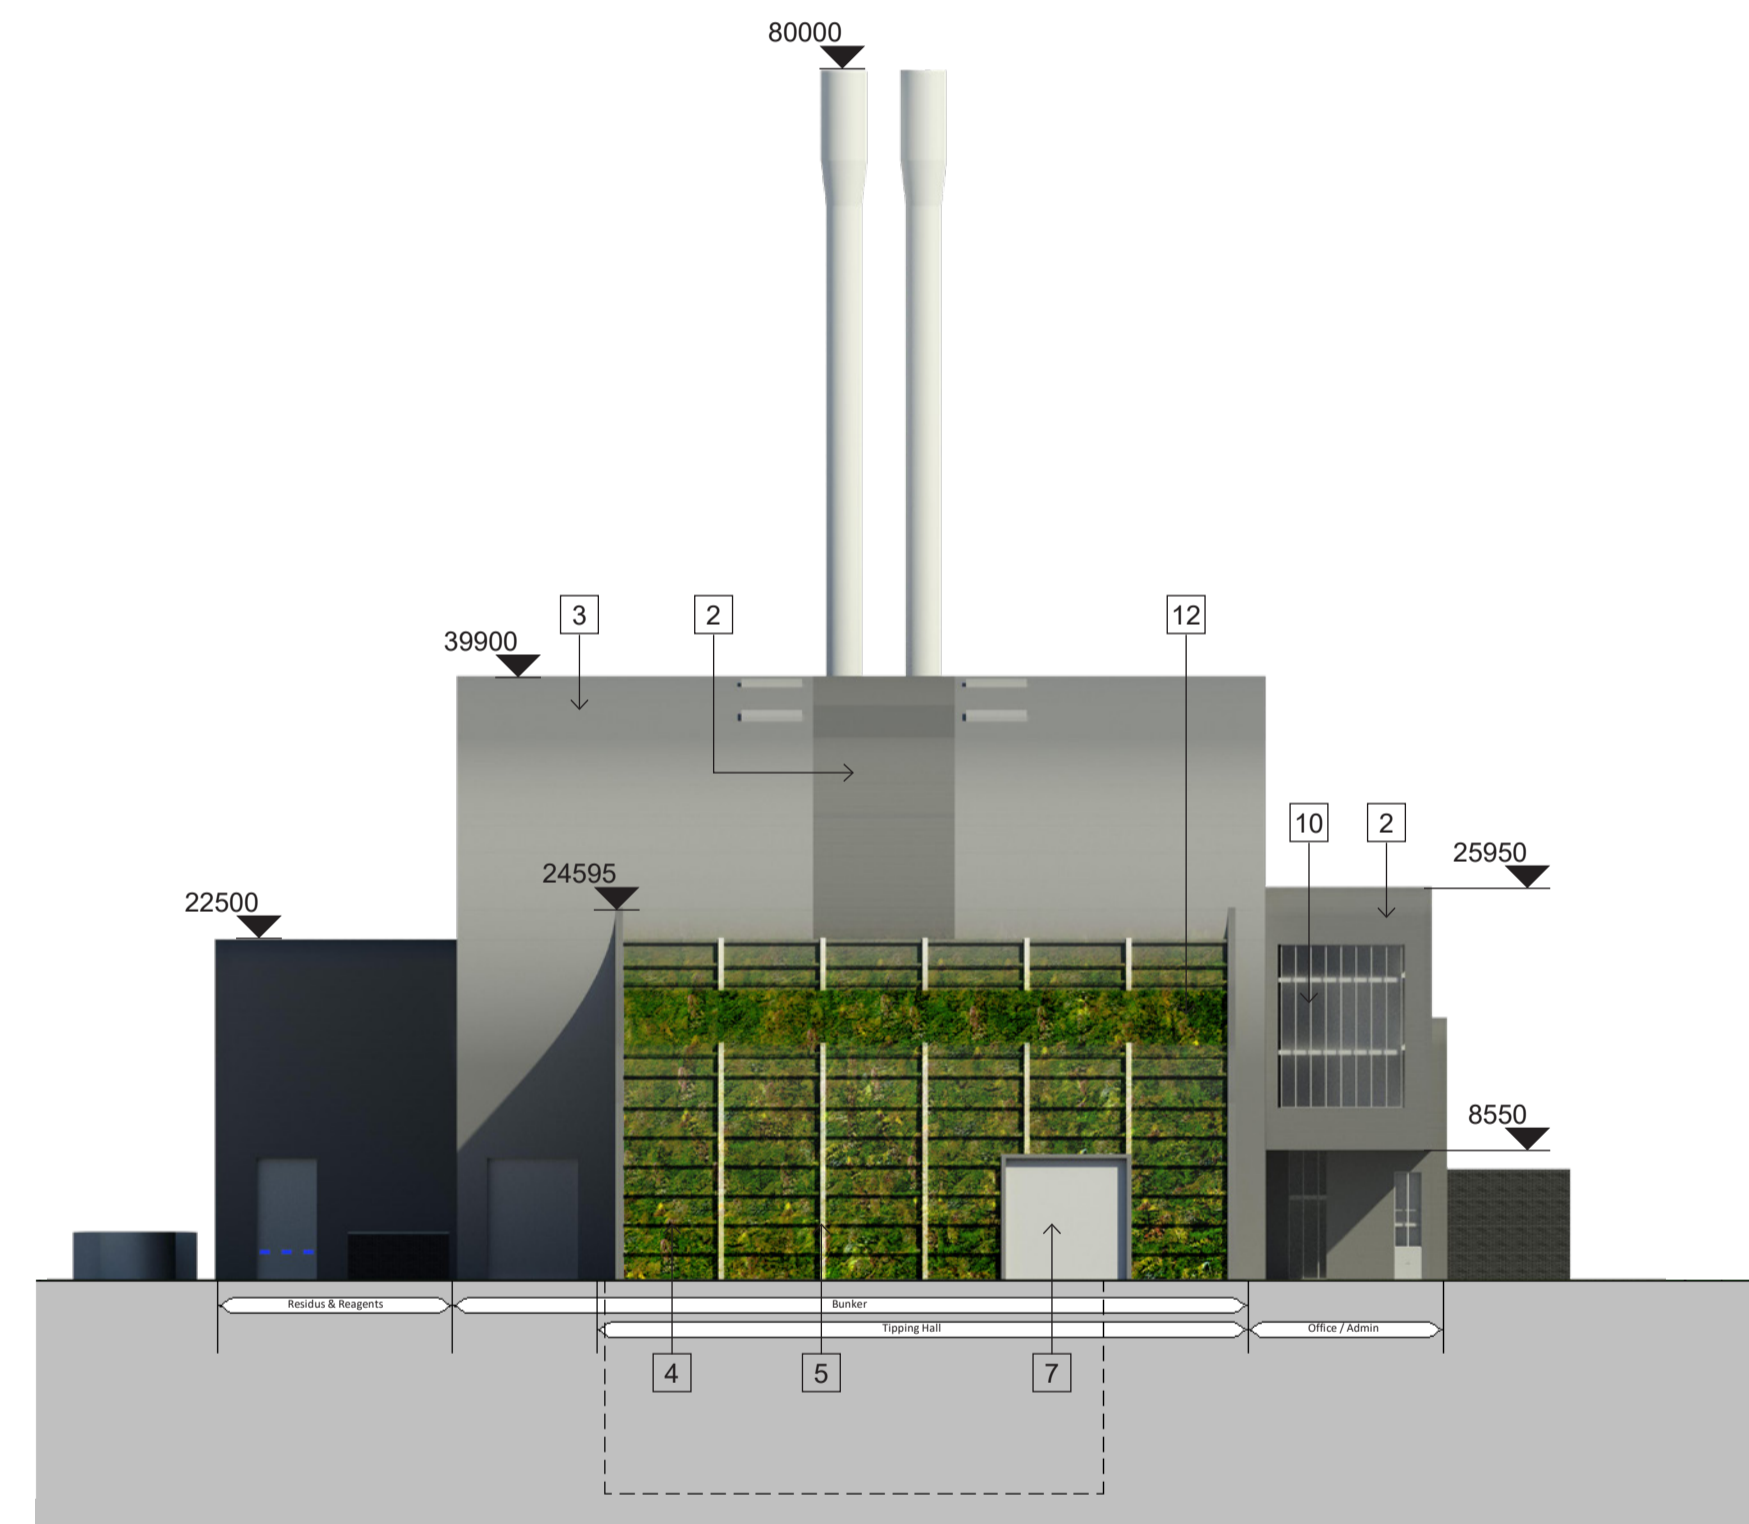

EAST ELEVATION

1. Horizontally laid flat composite insulated cladding panel system or similar. Colour: Light Grey
2. Horizontally laid flat composite insulated cladding panel system or similar. Colour: Dark Grey
3. Horizontally laid composite insulated cladding panel system or similar. Colour: Agate Grey
4. Seasonal Living Green Wall and framing system
5. PPC metal framing elements. Colour: Light Grey
6. Aluminium framed glazing or similar. Frame Colour: Merlin Grey
7. Level Access Loading Door. Colour: Merlin Grey
8. PPC metal faced personnel / access doors
9. Prefabricated Metal Stack. Colour: Light Grey
10. Aluminium framed glazed cutrain walling system or similar. Frame Colour: Merlin Grey
11. Metal profiled roof deck with insulation and single play membrane.
12. Sedum Roof
13. Dark facing brickwork

Ground level: 99.07m AOD

Rev.	Description	Date	ISS	APP
P1	Planning Issue	12/05/20	BT	

Scale: **1 : 500 @ A1**
 Status: **S2 Information**
 Drawn By: **BT**
 Checked By: **JC**
 Date: **01/04/20**

Client: **Veolia**
 Project: **Project Oaktree**

Sheet Name: **Proposed Elevations - NORTH & EAST**

Project No.	Orig.	Zone	Level	Type	Role	Cls	Dwg No.	Rev
18039-FRA-XX-XX-DR-A-20-0006								P1

fletcher|rae
 Architects | Master Planners | Designers
 Hill Quays, 5 Jordan Street, Manchester, M15 4PY

t +44 (0) 161 242 1140
 f +44 (0) 161 242 1141
 w www.fletcher-rae.com
 e info@fletcher-rae.com

