


General Notes

Do not scale from this drawing. Only work to written dimensions.

All site dimensions shall be verified by the Contractor on site prior to commencing any works.


This drawing is the property of Fletcher-Rae (UK) Limited (t/a Fletcher-Rae) and copyright is reserved by them. The drawing is not to be copied or disclosed by or to any unauthorised persons without the prior written consent of Fletcher-Rae (UK) Limited.

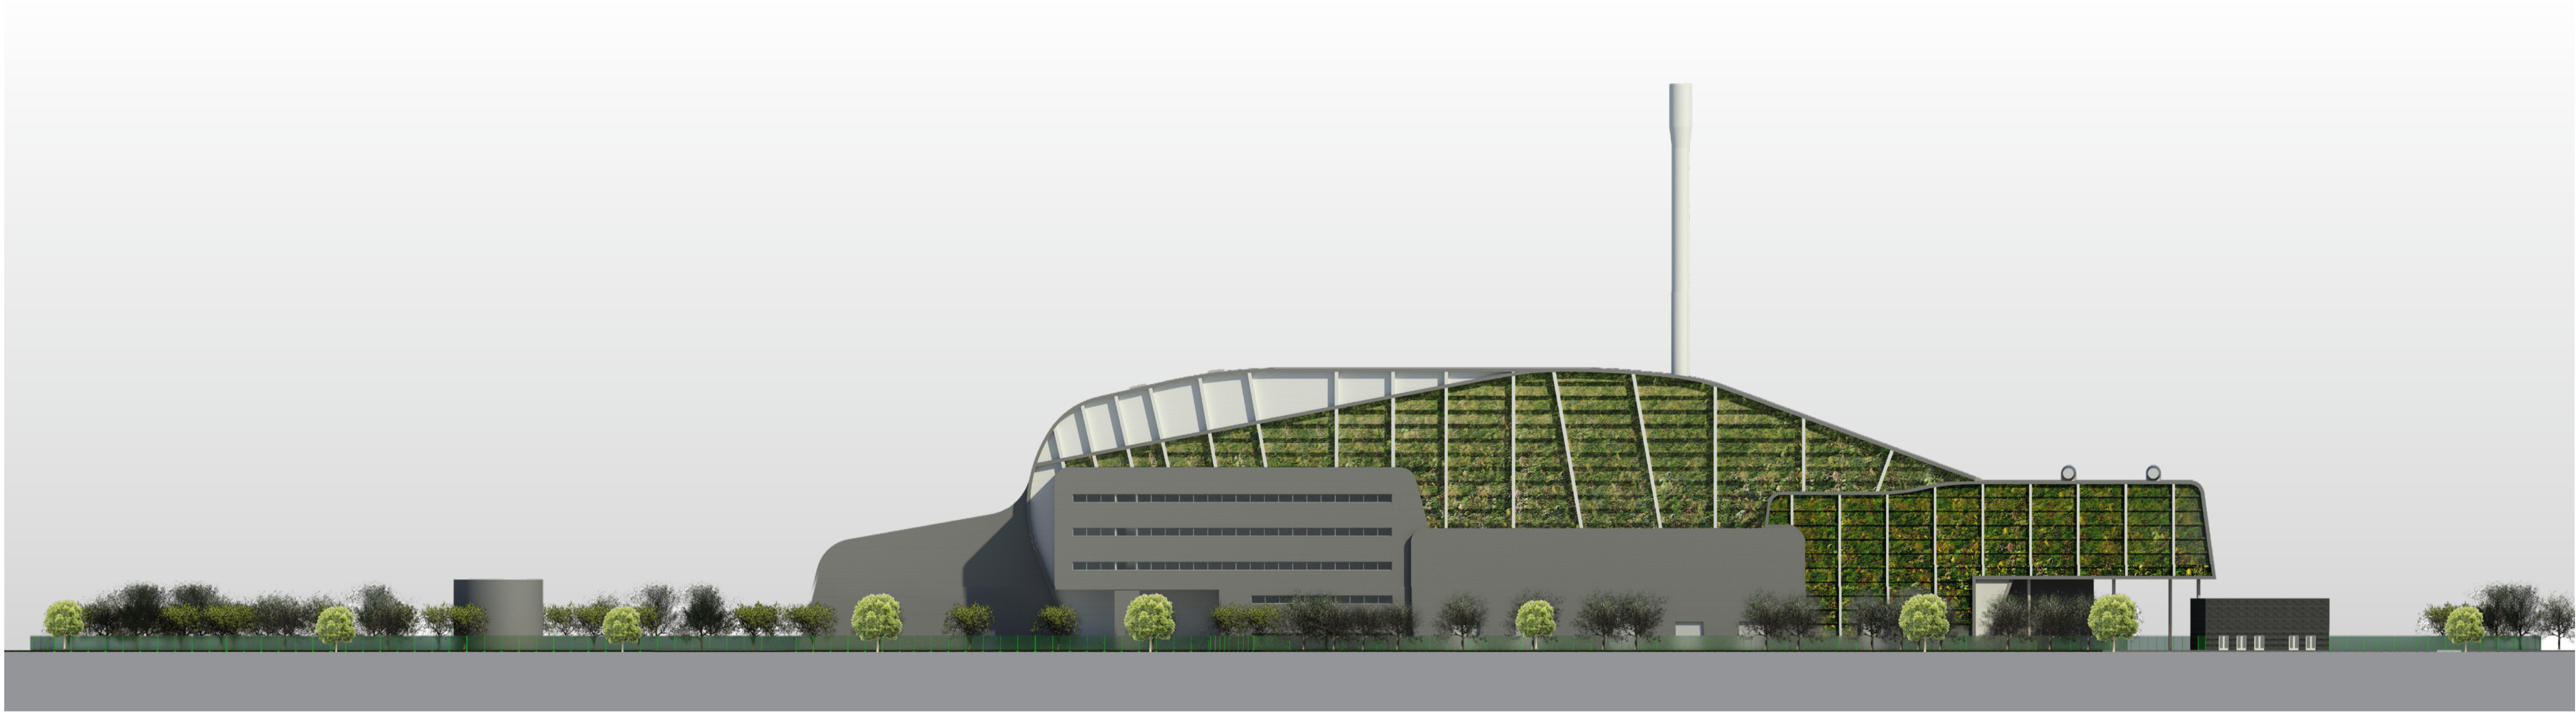

NORTH ELEVATION



EAST ELEVATION

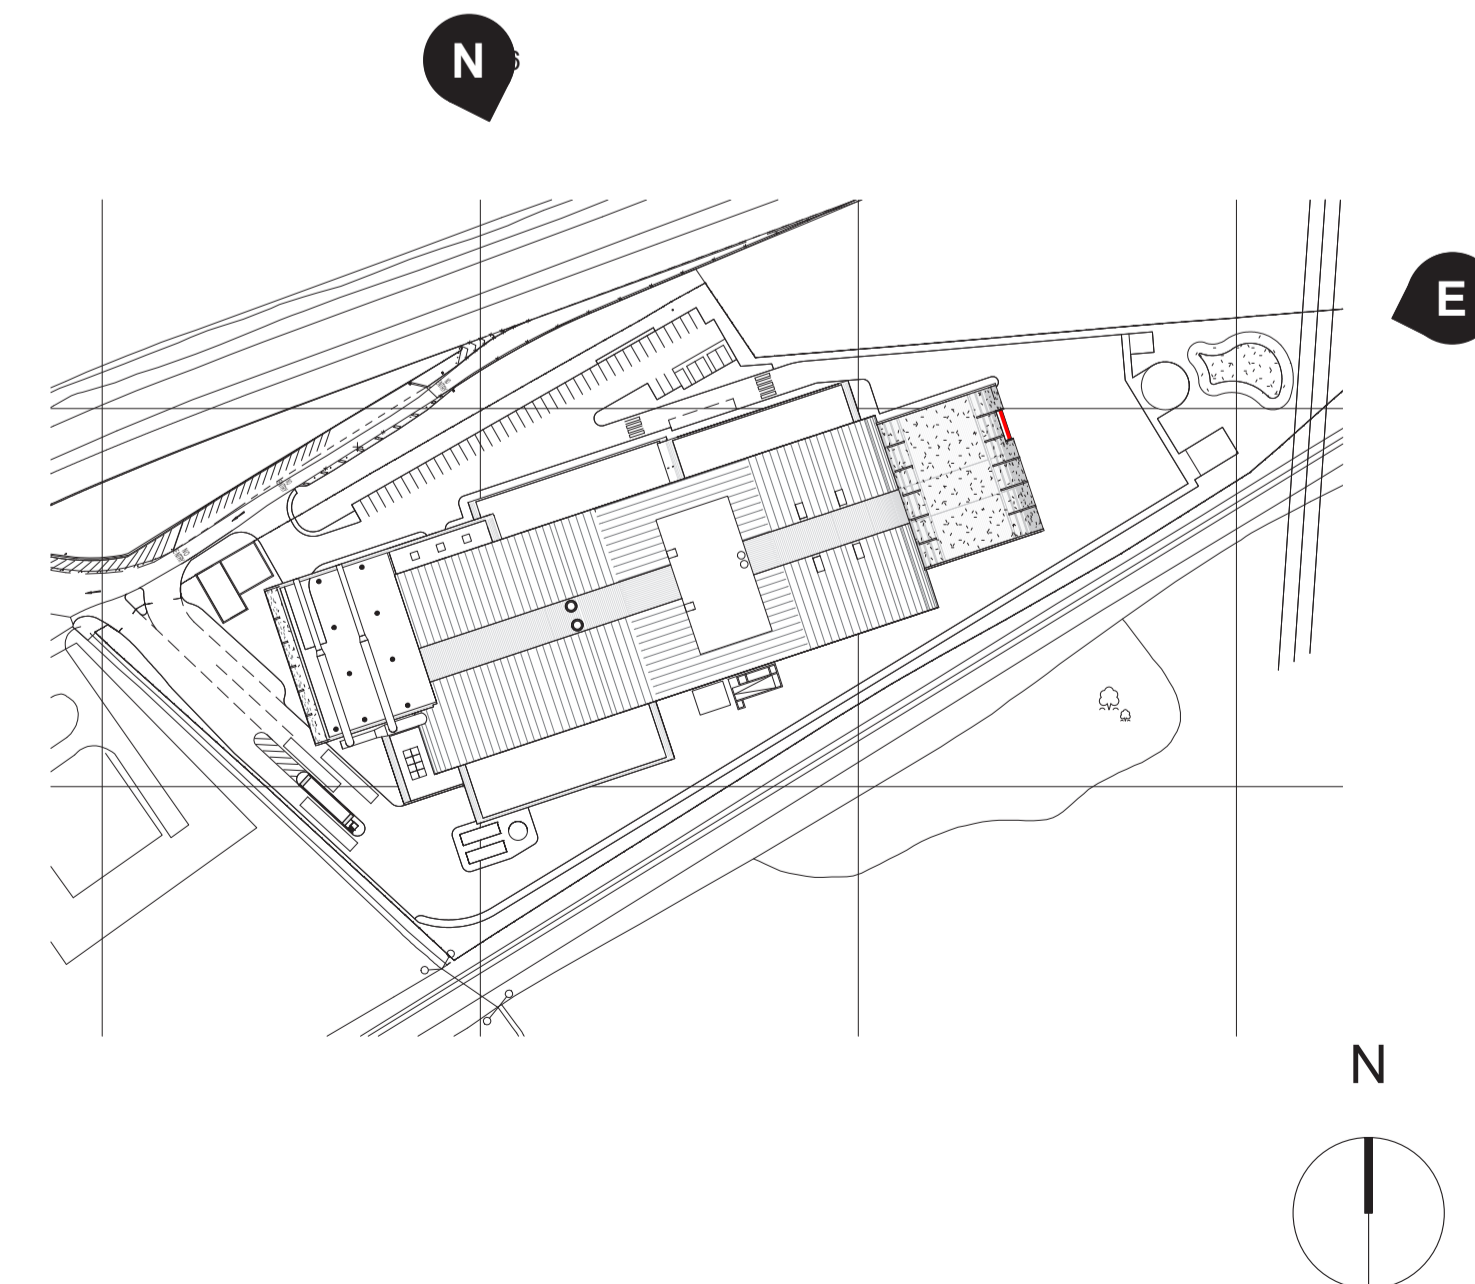

Rev.	Description	Date	ISS	BT	APP
P1	Planning Issue	12/05/20		BT	

Scale: N/A @ A1
 Status: S2 Information
 Drawn By: BT
 Checked By: JC
 Date: 16/04/20
 Client: Veolia

Project: **Project Oaktree**

Sheet Name: **Proposed Site Elevations - NORTH & EAST**