

Mark Way School - 2 Classroom Expansion

20 pupil place expansion and facilities upgrade

Secondary SEND School - Ages 11-16


Project Appraisal

Key

- A Existing Building
- B Proposed New Build
- 1 Staff Car Park
- 2 Mini bus parking
- 3 Main Entrance / Reception
- 4 Proposed Sensory Courtyard
- 5 Proposed landscape / external play area
- 6 Proposed external drama space
- 7 Proposed horticulture area
- 8 Proposed bin store
- 9 Proposed main entrance landscape works to improve pedestrian safety

- Teaching - New Build
- Teaching - Refurb.
- Non-Teaching - New Build
- Non-Teaching - Refurb.
- Circulation
- Pedestrian Access
- Vehicular Access
- Site Boundary
- Other land owned by the applicant


NTS @ A3
P12939-HCC-ZZ-ZZ-DR-A-EME
November 2021

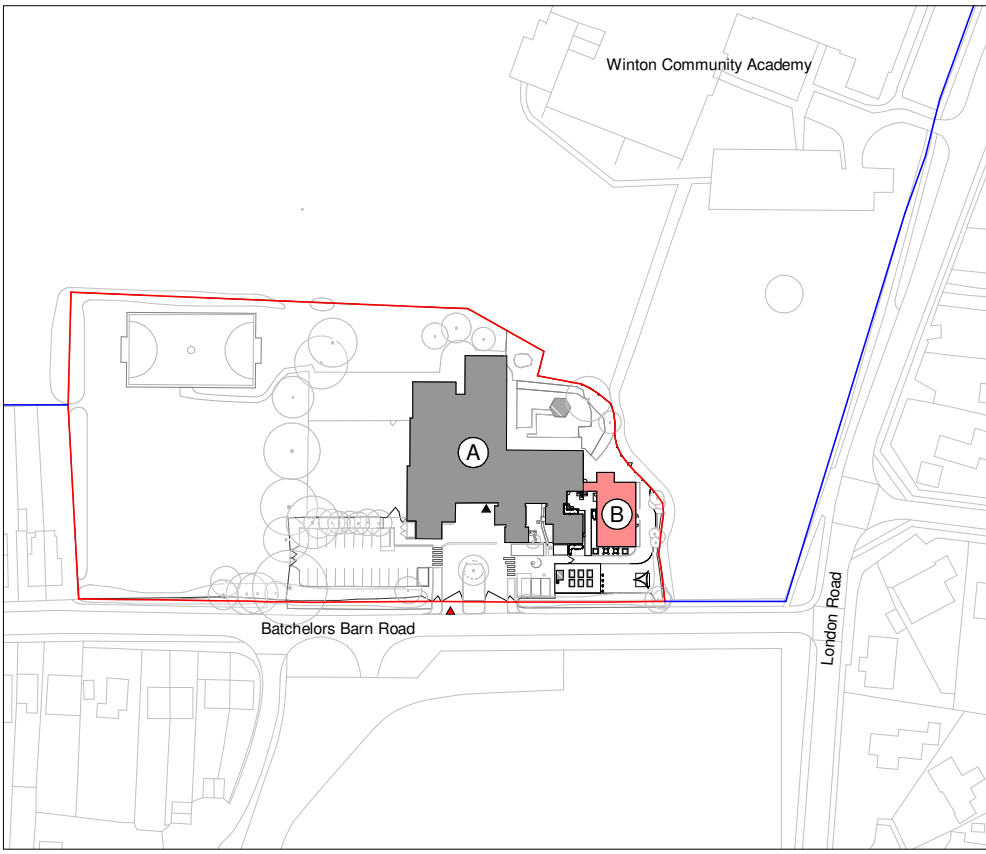


Location Plan, Scale 1:2000



3D View of Proposals

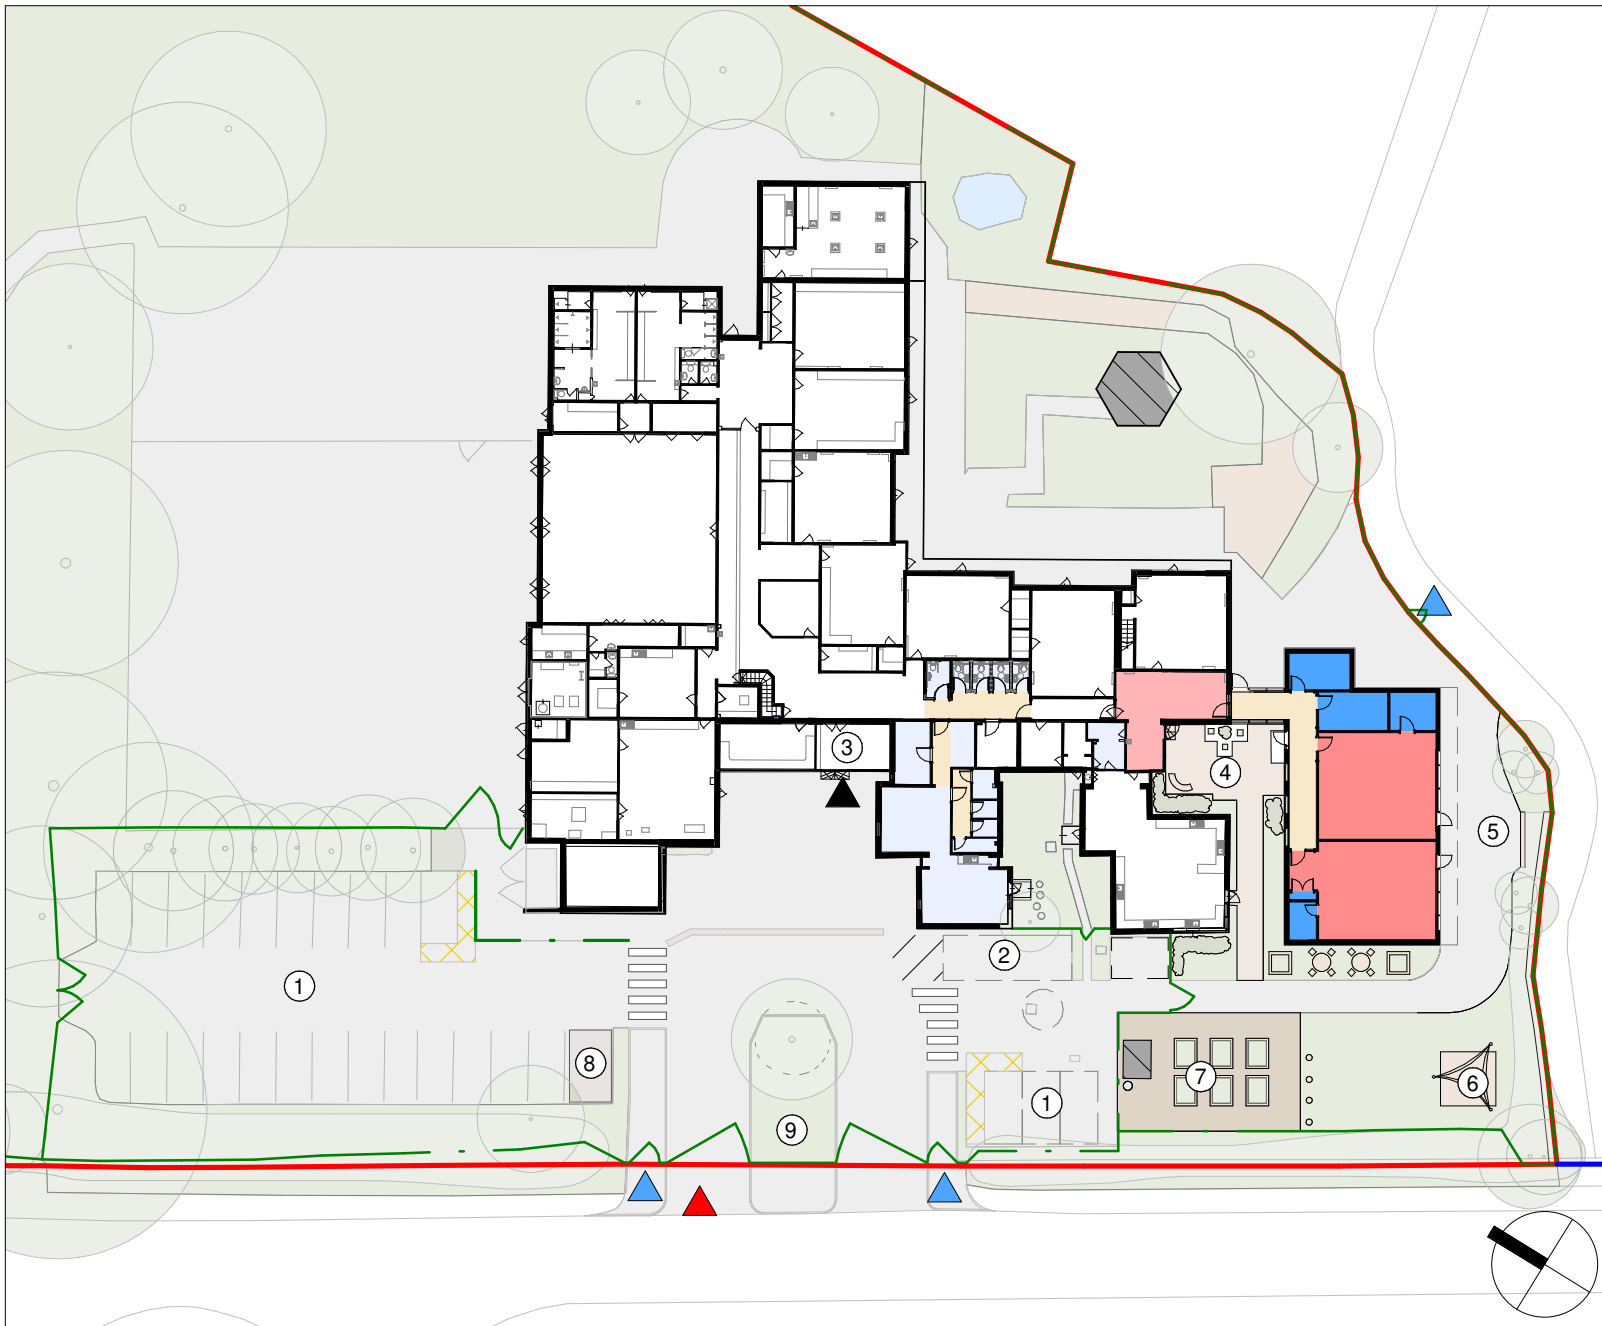

Proposed Site Plan, Scale 1:500

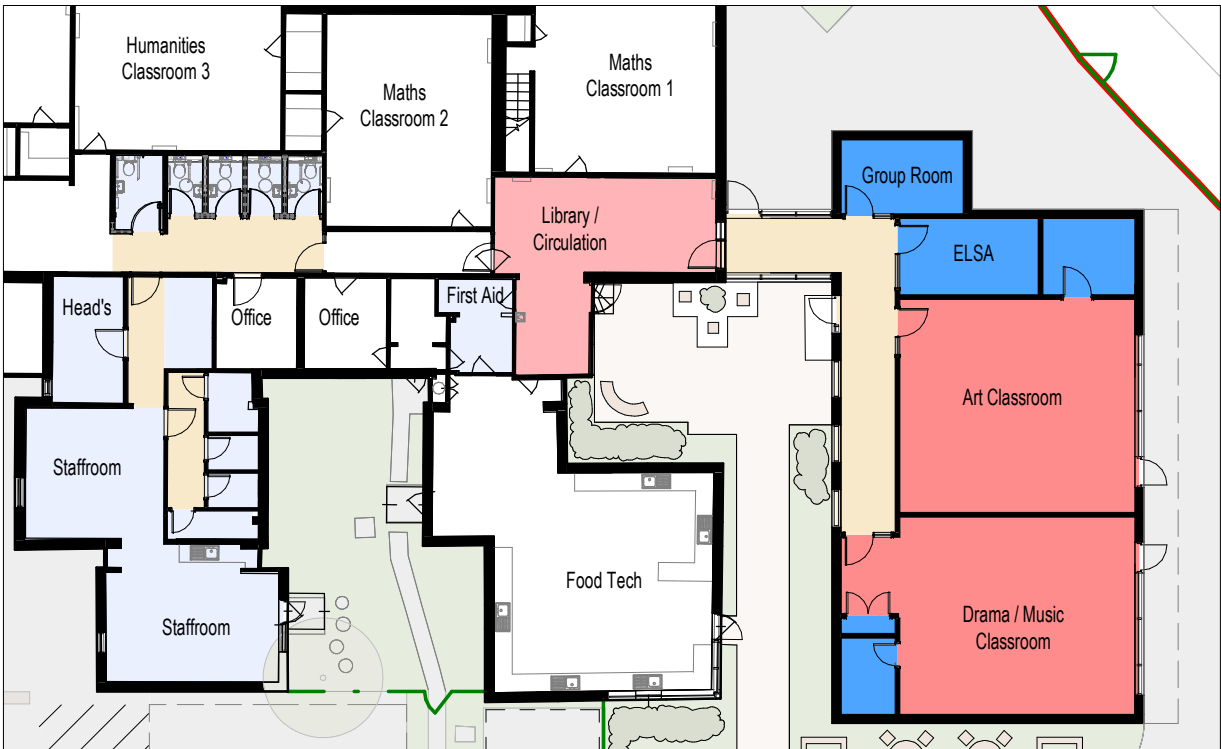

Proposed Ground Floor Plan, Scale 1:250



Proposed South-East Elevation, Scale 1:200