


General Notes

Do not scale from this drawing. Only work to written dimensions.
 All site dimensions shall be verified by the Contractor on site prior to commencing any works.

This drawing is the property of Fletcher-Rae (UK) Limited (t/a Fletcher-Rae) and copyright is reserved by them. The drawing is not to be copied or disclosed by or to any unauthorised persons without the prior written consent of Fletcher-Rae (UK) Limited.

NOTE: Internal layout provided for information only.

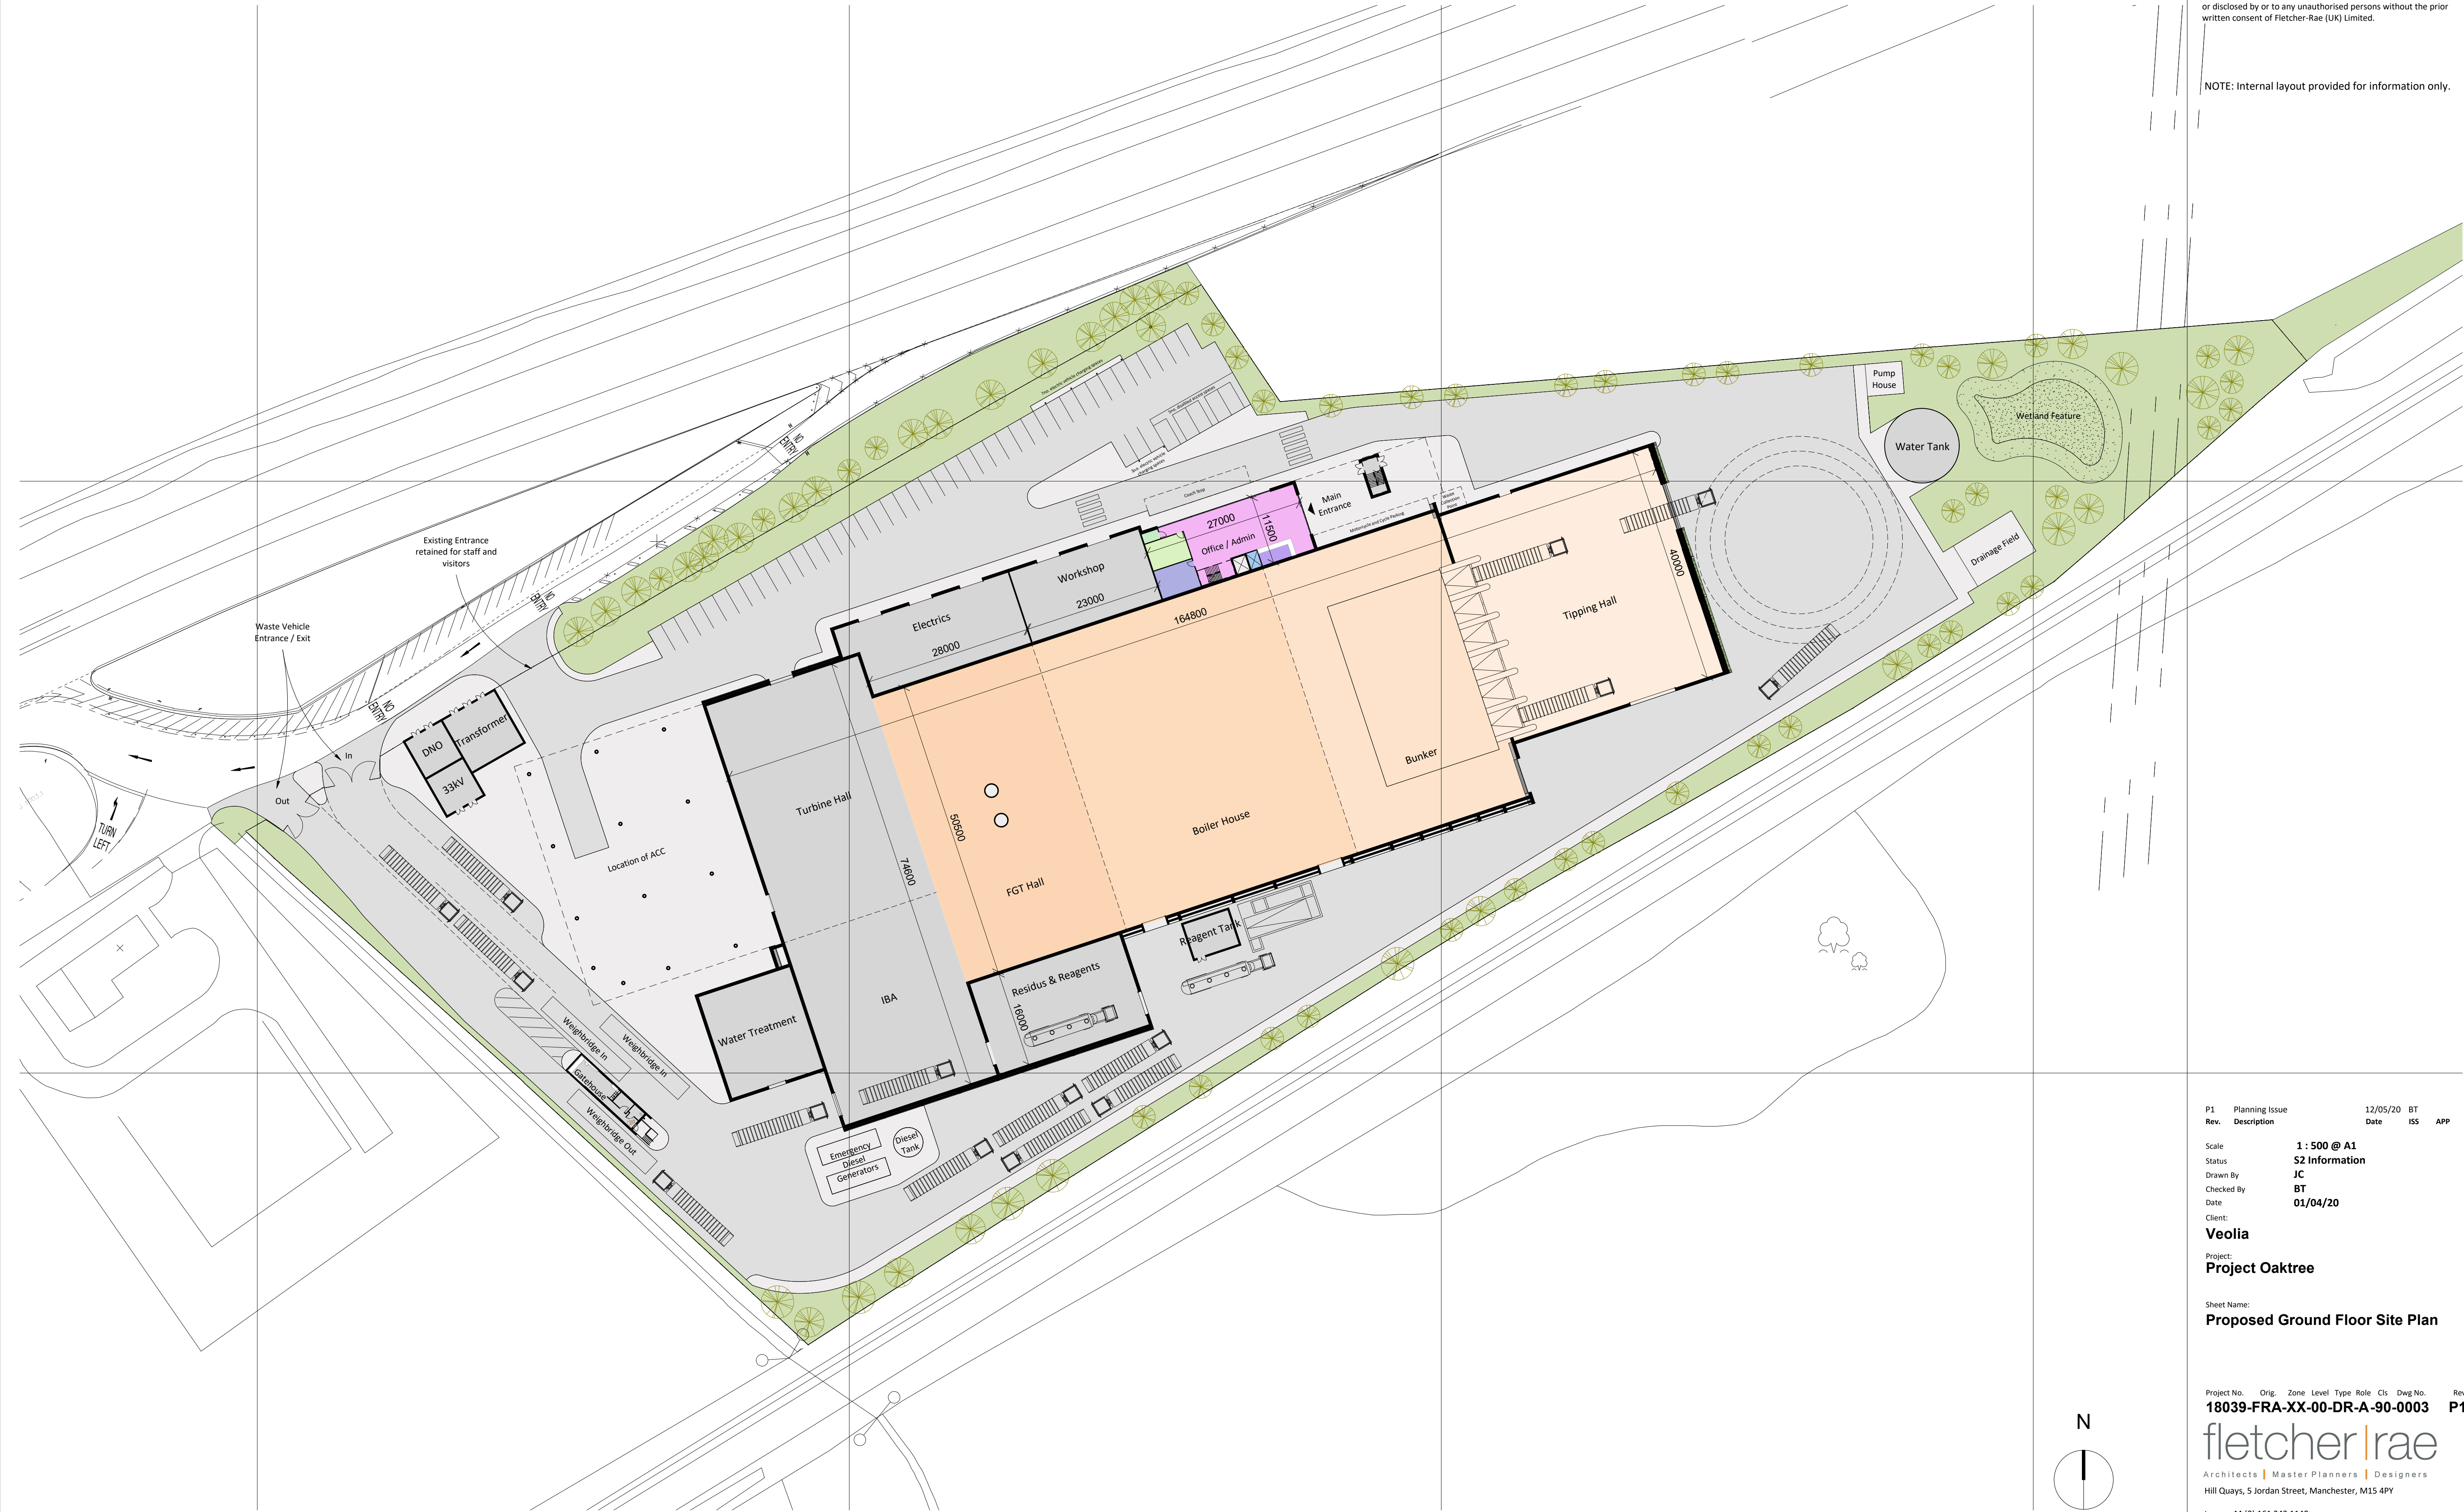

P1	Planning Issue	12/05/20	BT
Rev.	Description	Date	ISS APP

Scale: 1 : 500 @ A1
 Status: S2 Information
 Drawn By: JC
 Checked By: BT
 Date: 01/04/20
 Client: Veolia

Project: Project Oaktree

Sheet Name: Proposed Ground Floor Site Plan

Project No.	Orig.	Zone	Level	Type	Role	Cls	Dwg No.	Rev
18039-FRA-XX-00-DR-A-90-0003								P1

fletcher|rae
 Architects | Master Planners | Designers
 Hill Quays, 5 Jordan Street, Manchester, M15 4PY

t +44 (0) 161 242 1140
 f +44 (0) 161 242 1141
 w www.fletcher-rae.com
 e info@fletcher-rae.com