


**Bursledon Junior School  
New Classroom Extension  
Project Appraisal**

Key


- HCC Ownership Boundary
- Project Development Area
- ▶ Existing Pedestrian Access
- ▶ Existing Vehicular Access
- Proposed New Build

Proposed

- ① New classroom
- ② New circulation link
- ③ Grass verges infilled to create 2no. new parking bays
- Ⓐ Existing school building
- Ⓑ Infant School
- Ⓒ Pre-School
- Ⓓ School nurture hub

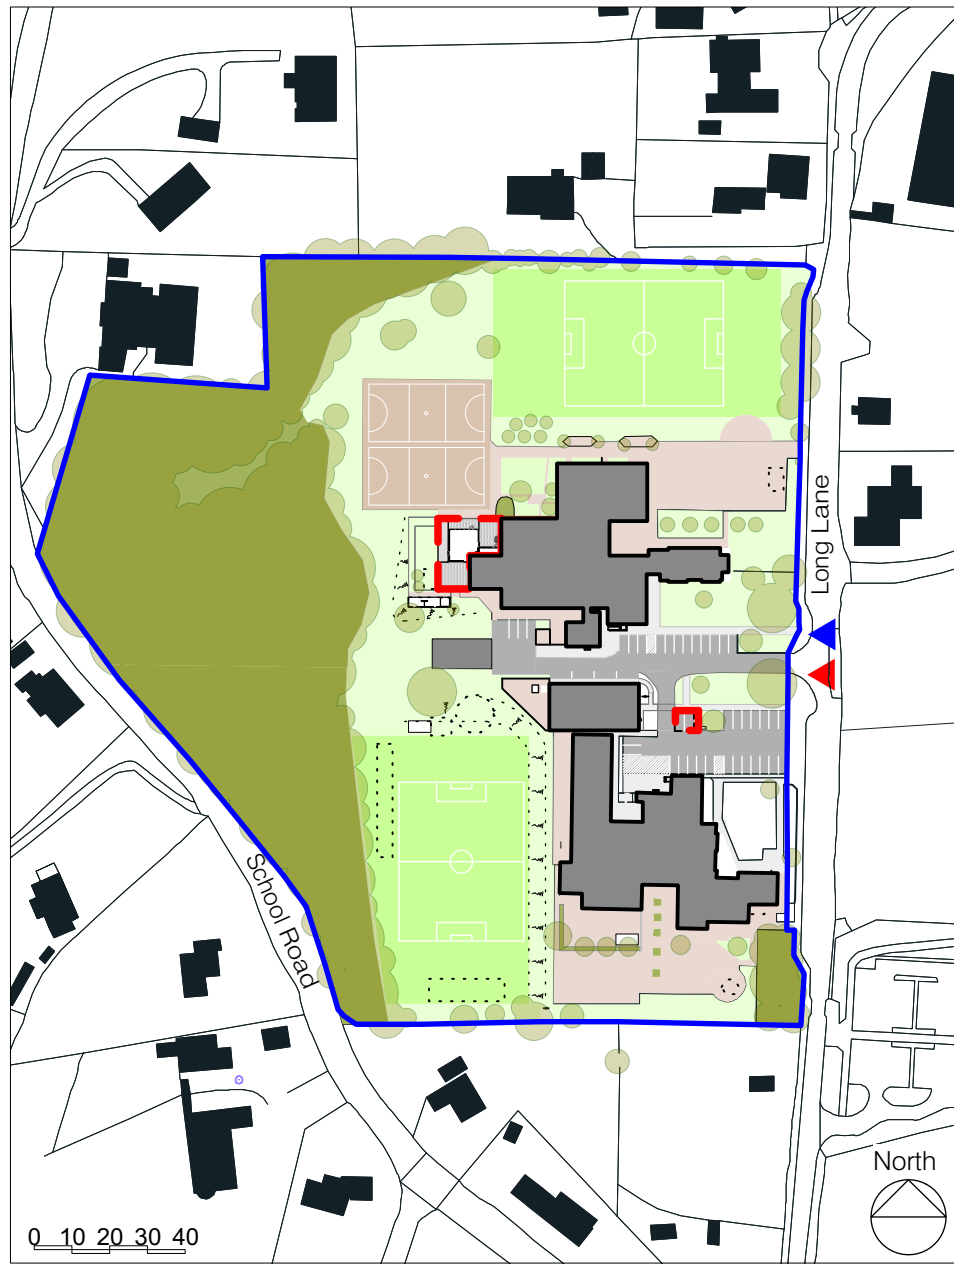


Site Plan

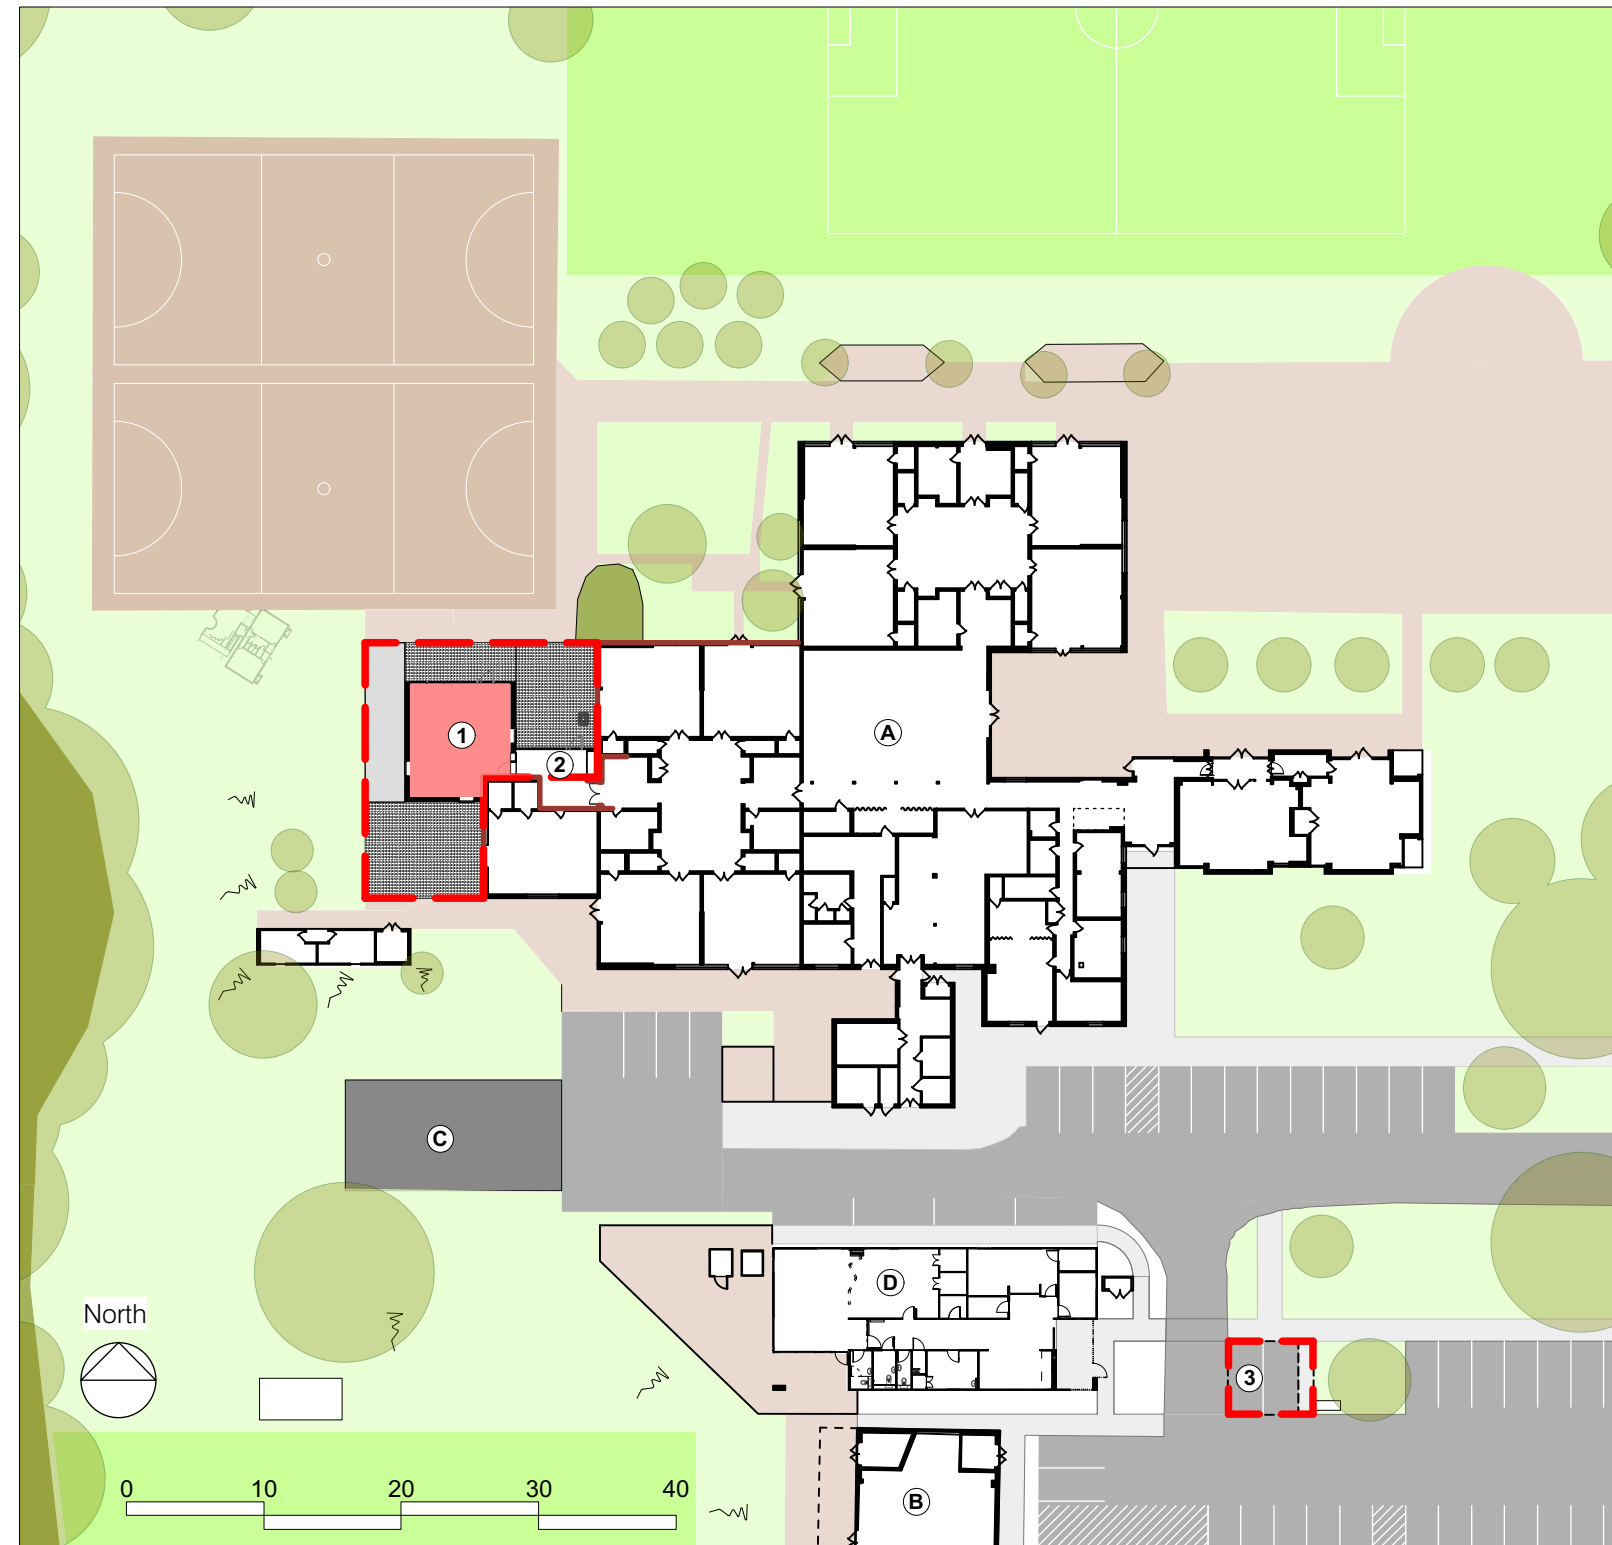

Proposed Ground Floor Plan



Proposed visual from North

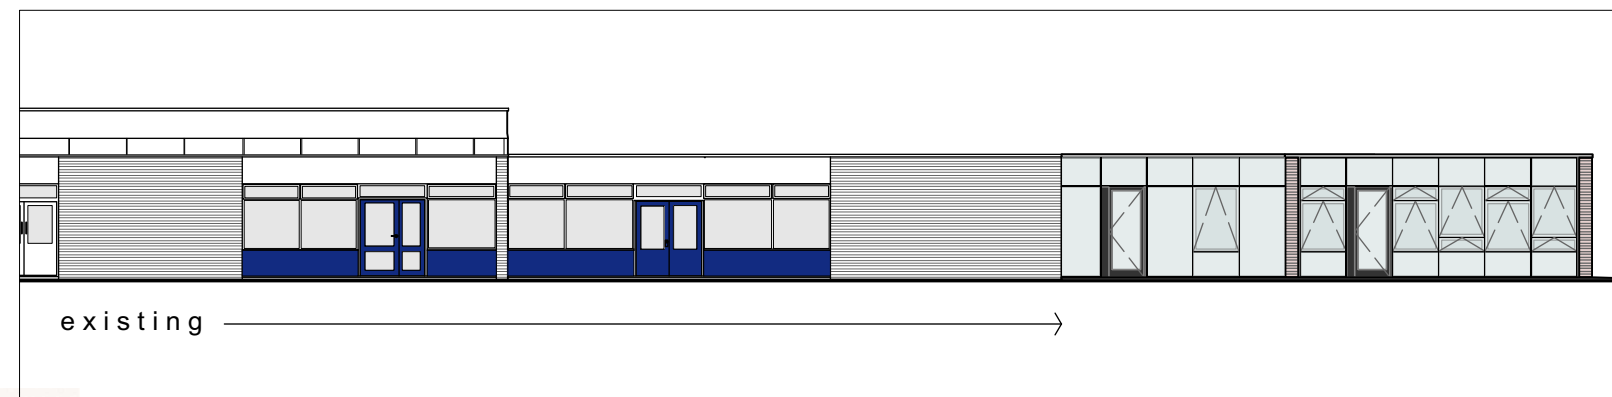

Proposed North Elevation