

Petersgate Infant School

Expansion from 2FE to 3FE

Project Appraisal


Key

- HCC Ownership Boundary
- Project Development Area
- ▶ Existing Pedestrian Access
- ▶ Existing Vehicular Access
- Proposed New Build
- Internal refurbishment

- ① New pedestrian access
 - ② New parent waiting/ outdoor teaching area
 - ③ New 3-classroom block
 - ④ Modified pathway to main entrance
 - ⑤ New cycle shelter
 - ⑥ Grass verges infilled to create 2no. parking bays
 - ⑦ Hall expansion
 - ⑧ Kitchen expansion
 - ⑨ Classroom expansion
 - ⑩ Reconfigured admin spaces/ entrance area
 - ⑪ Relocated Food Tech
 - ⑫ Relocated SEN/ Group
-
- Ⓐ Existing school building
 - Ⓑ Temporary classrooms removed upon completion
 - Ⓒ Clanfield Community Pre-School




Existing Site Plan

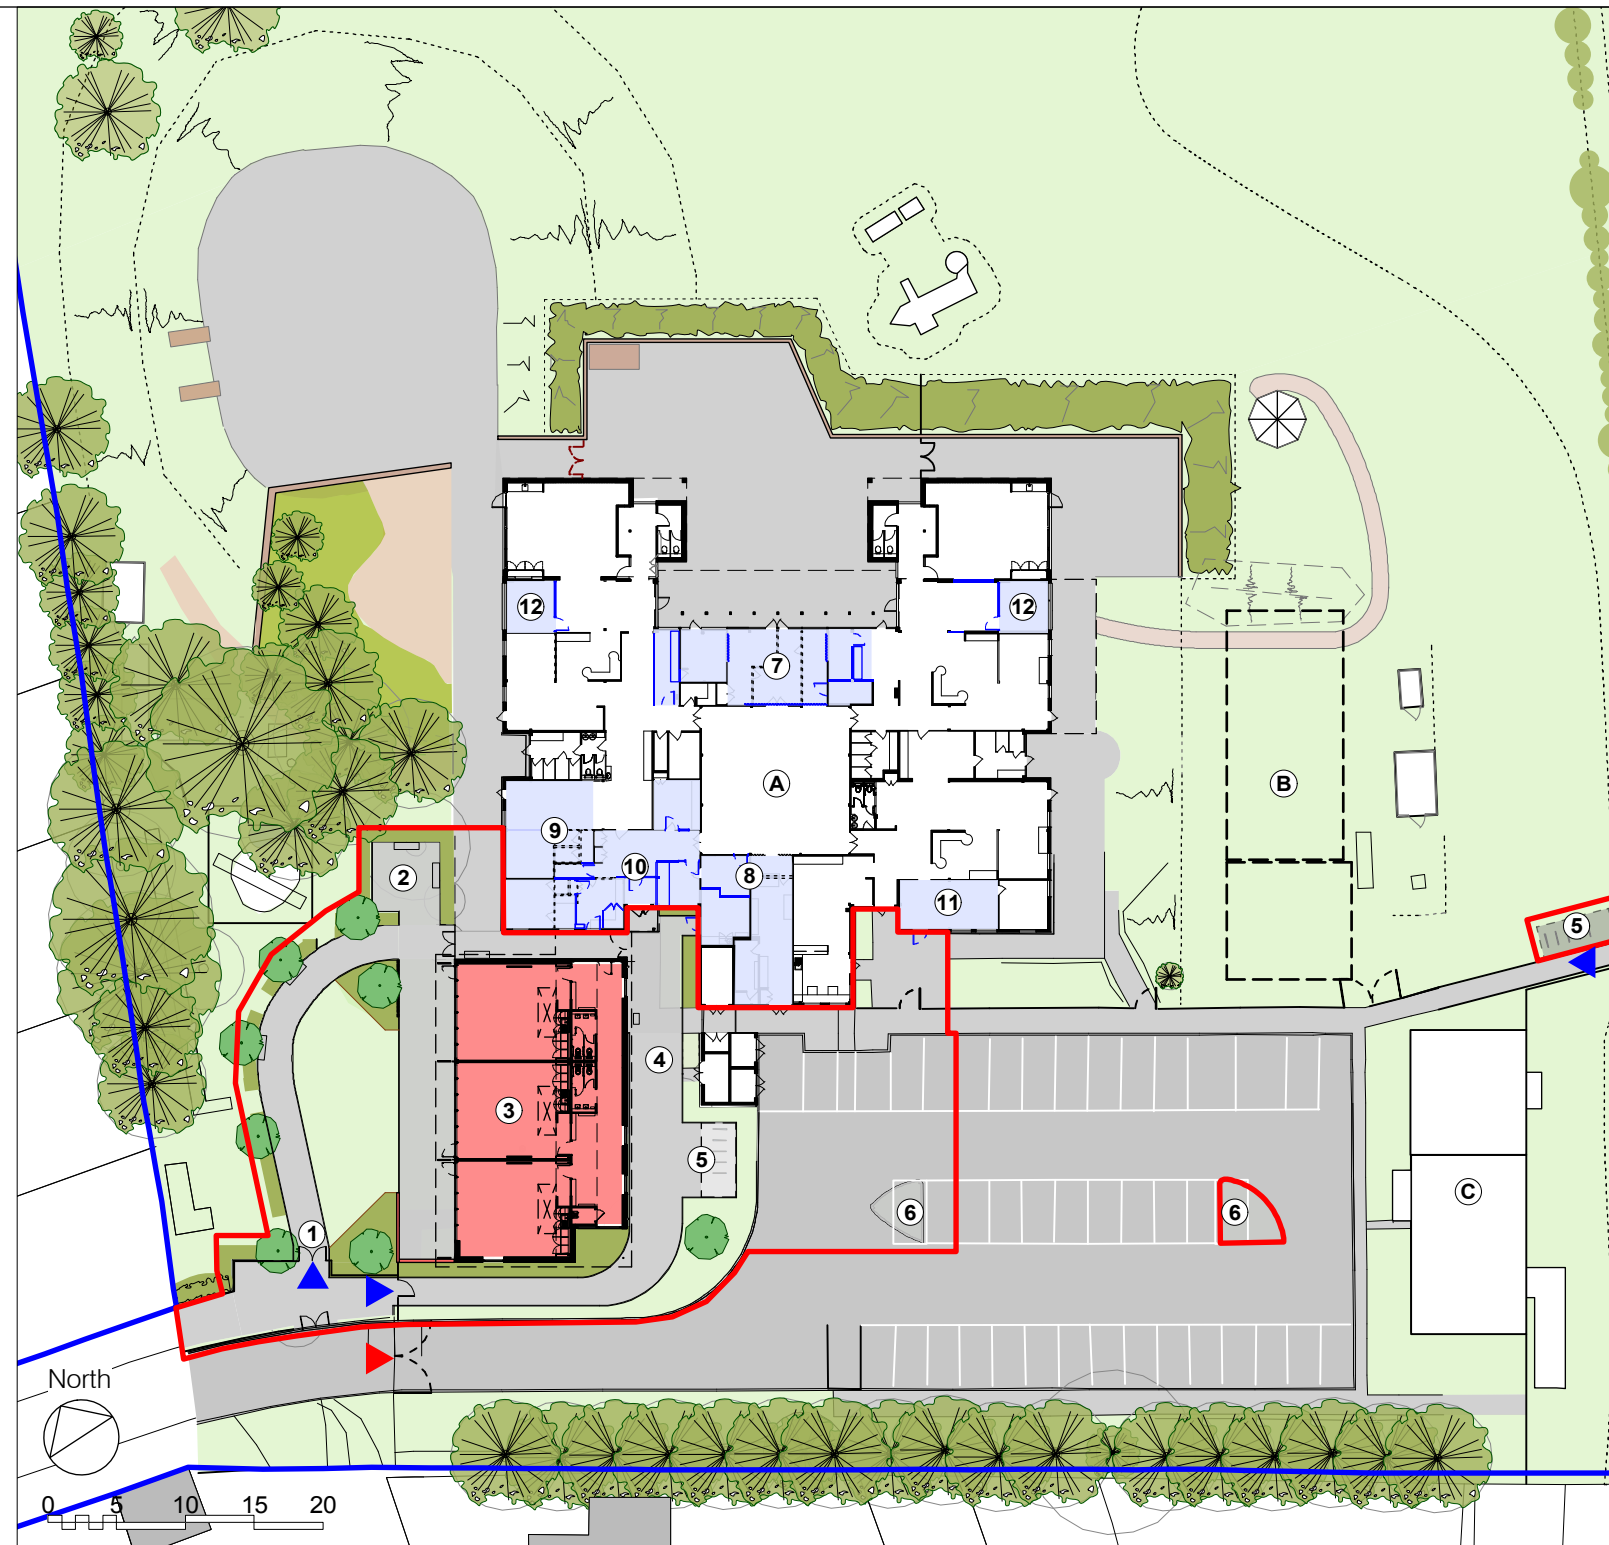

Proposed Site Plan



Proposed visual of approach

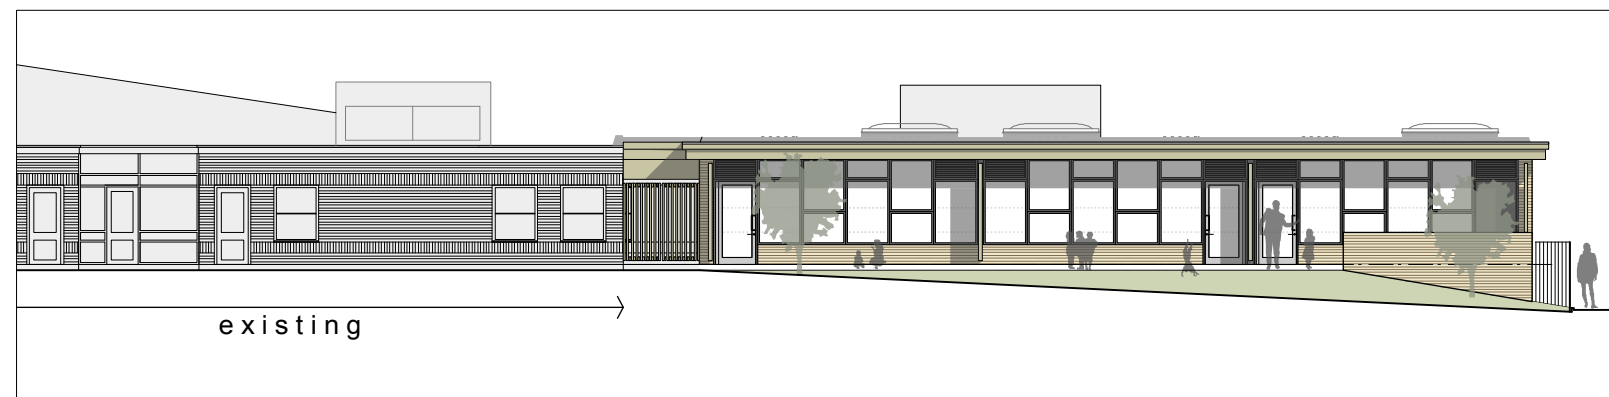

Proposed North West Elevation