



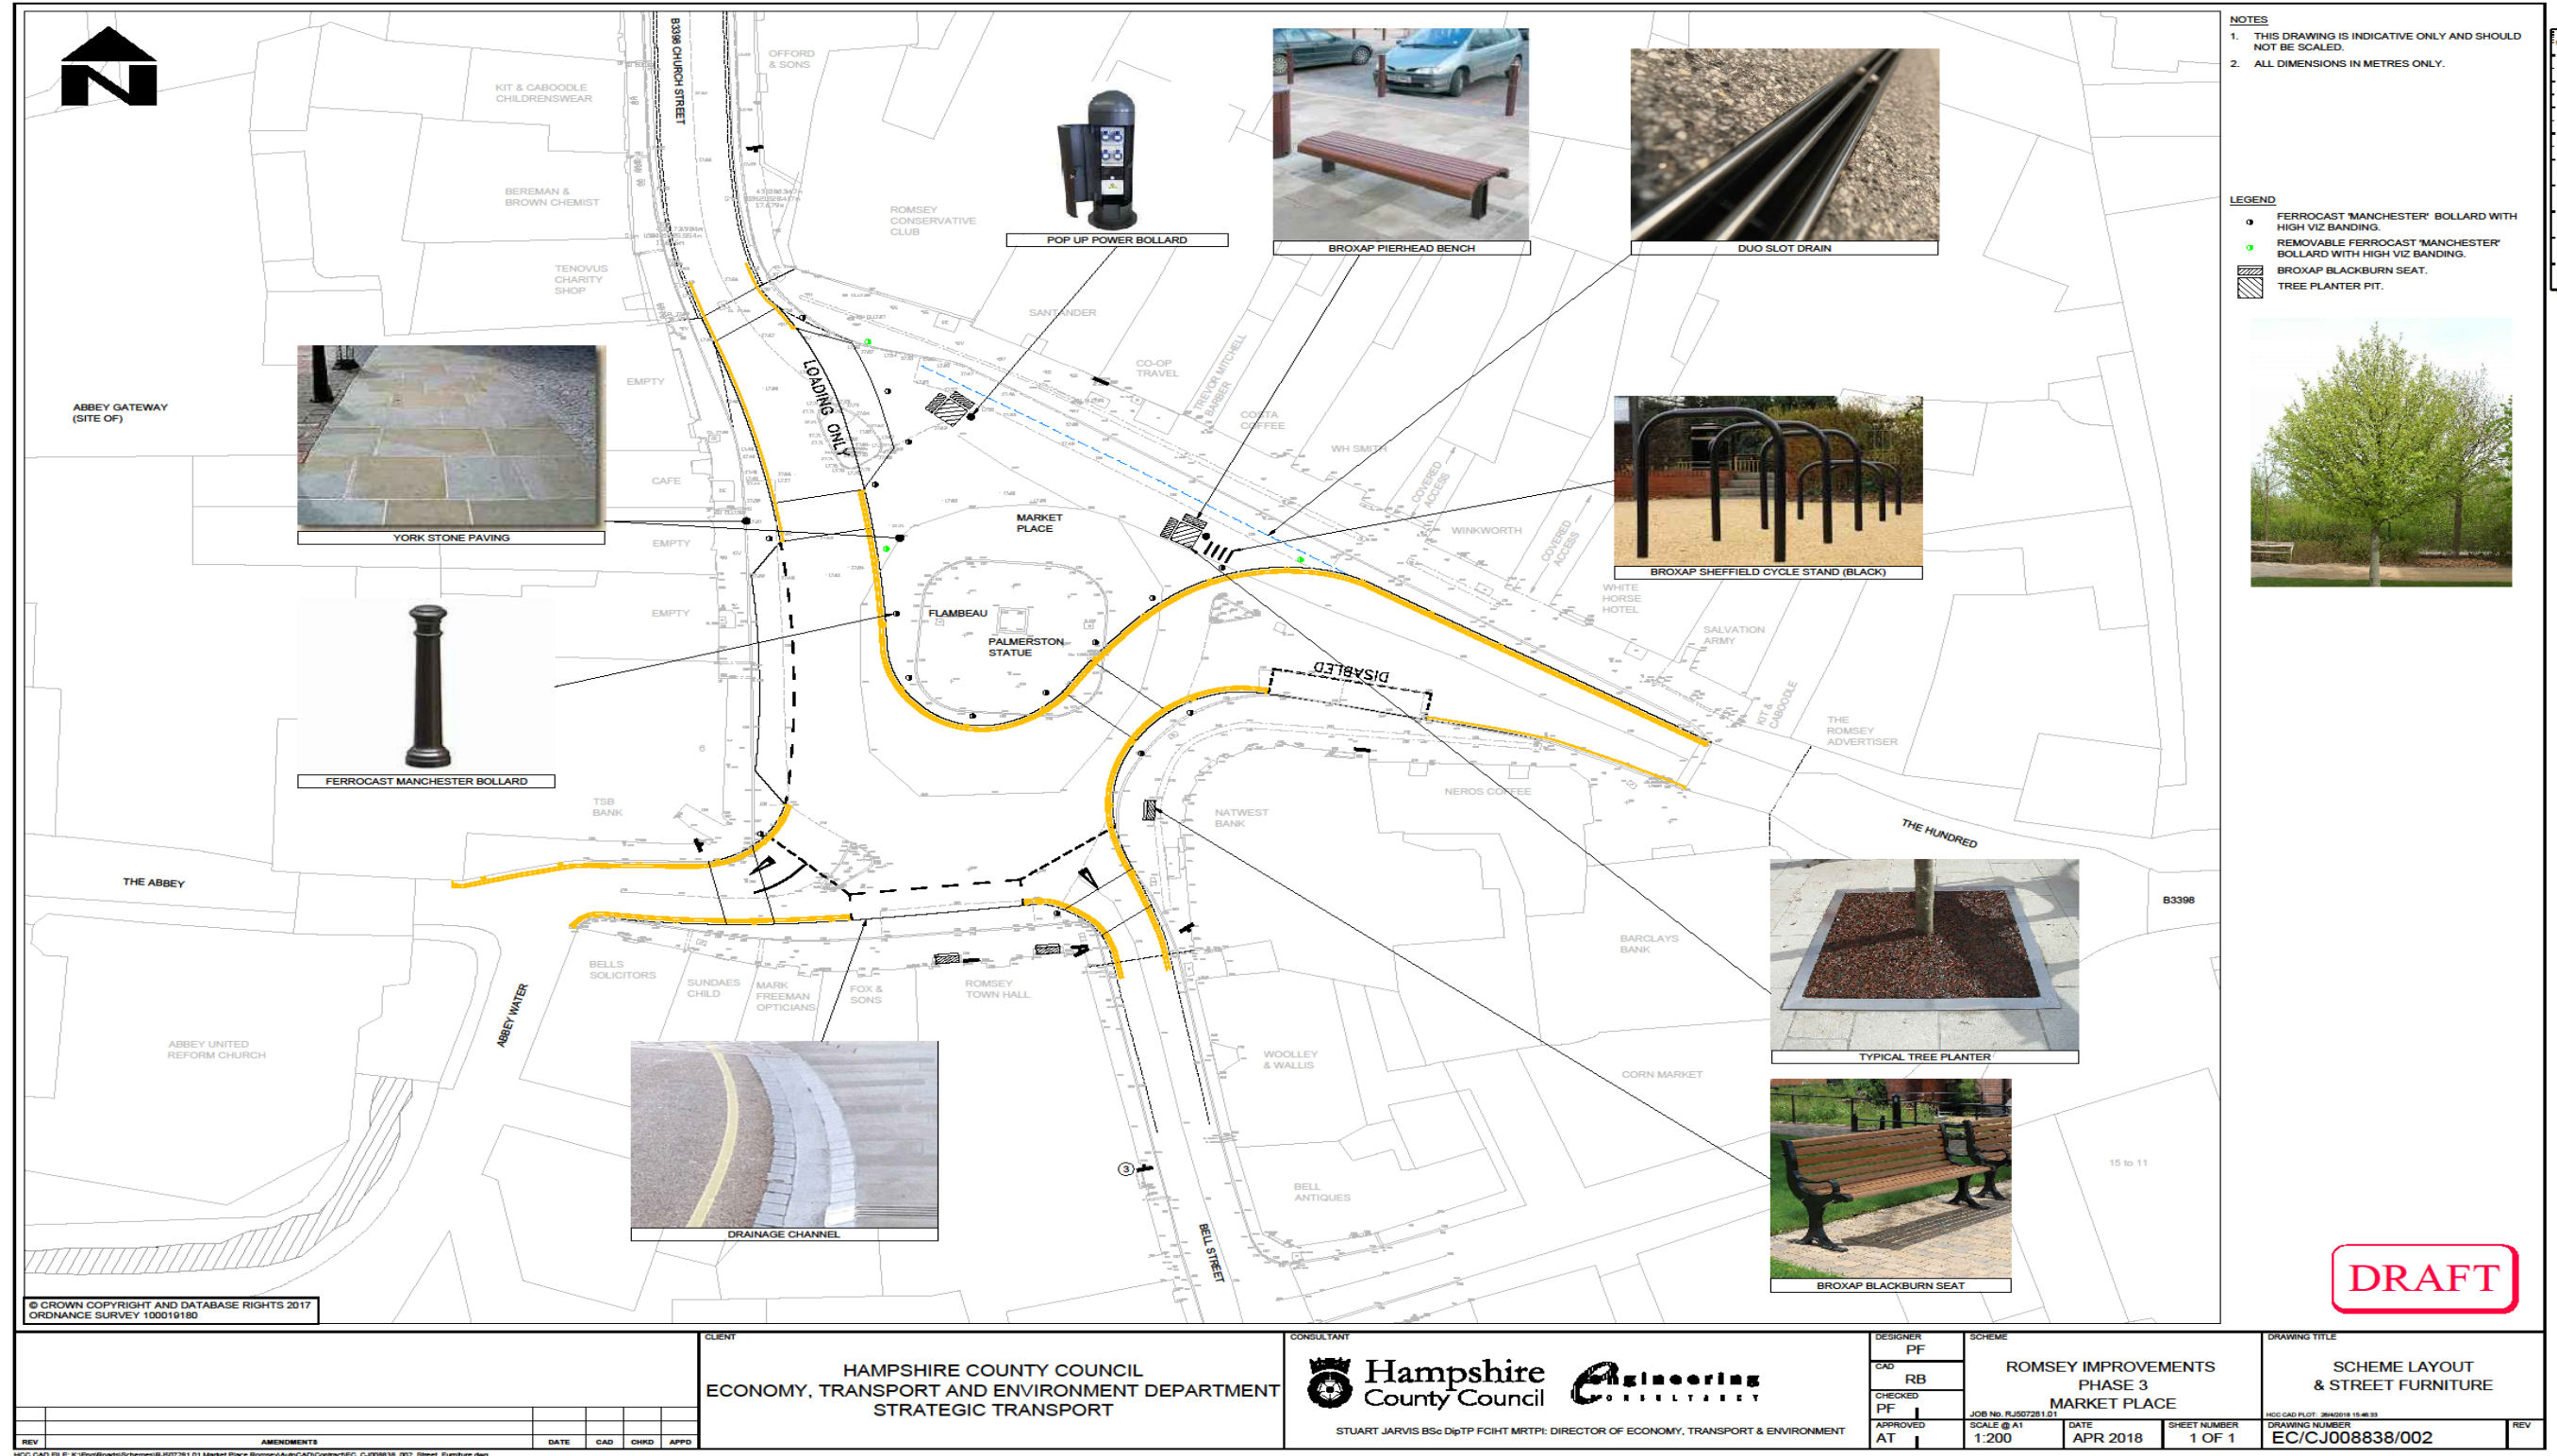
Market Place Location Plan:

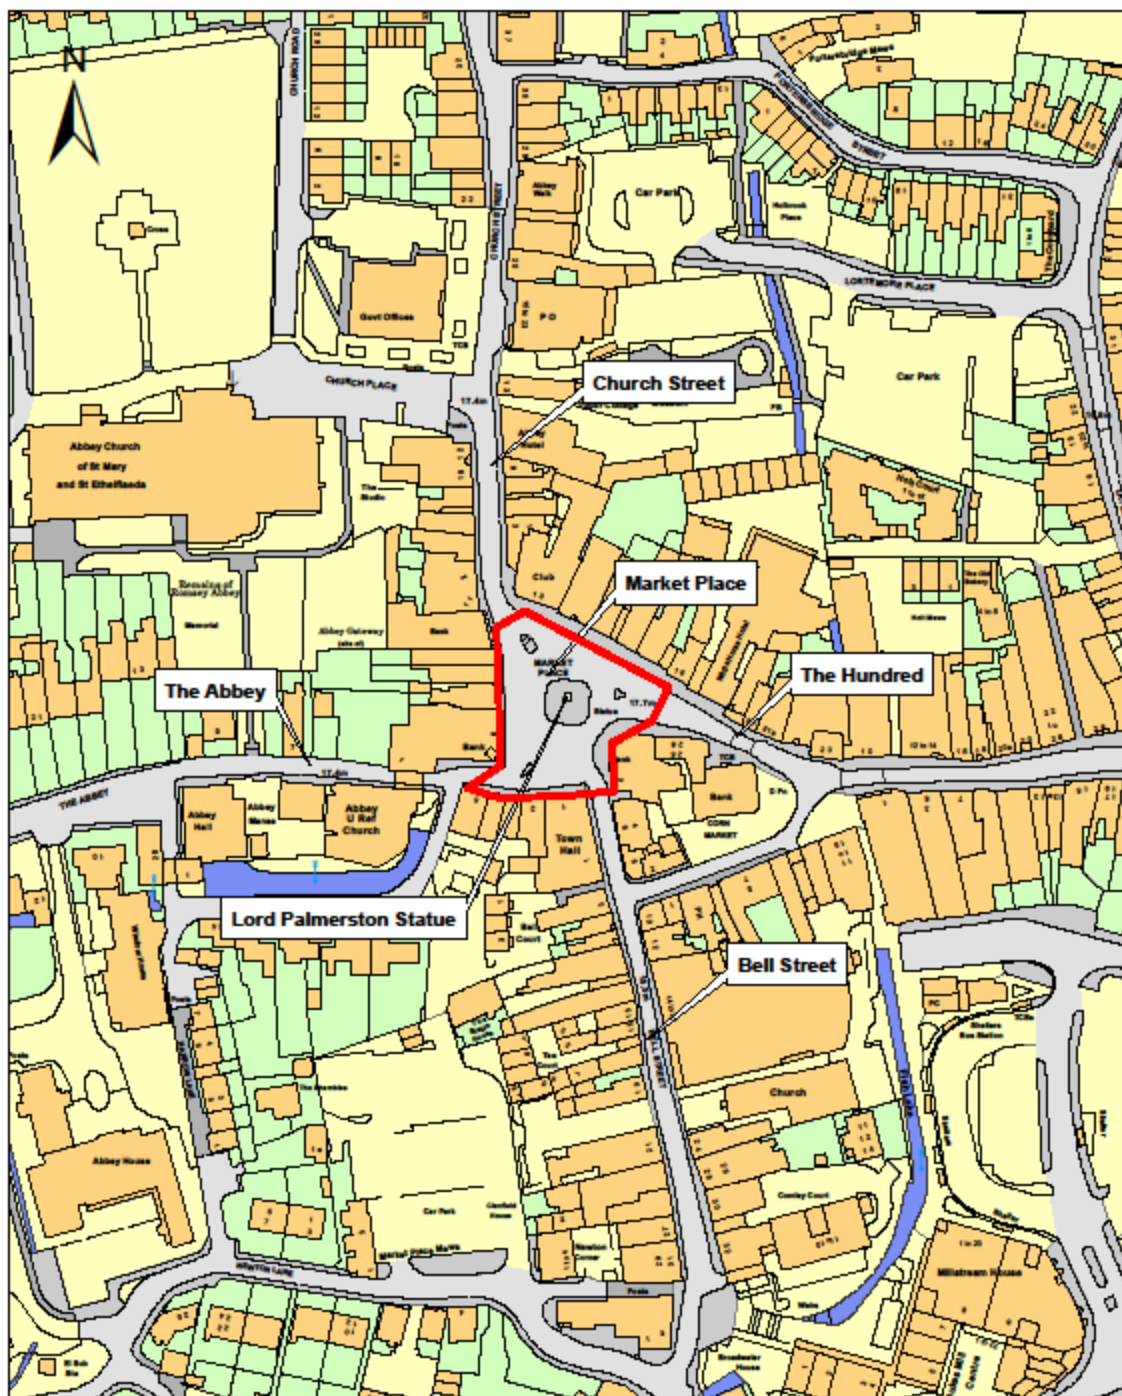

Market Place, Romsey Town Centre Improvements

 Hampshire County Council	SCALE: 1: 2,000	Drawn: BB	Revision:
	DATE: 23/05/18	Checked: AK	Org. No.:
	© Crown copyright and database rights 2018 Ordnance Survey [100019180].		

Scheme Proposal Drawing:



DRAFT