


Mill Chase Academy Secondary School Bordon

Proposed Site & Building Plans


- Secondary School Boundary
- Other HCC Ownership
- ▶ Pedestrian Access
- ▶ Vehicular Access

Site Plan Key:


- 1 Entrance Court
- 2 Southern Teaching Block
- 3 Sports Hall And Activity Centre
- 4 Northern Teaching Block
- 5 Assembly Hall, Music And Drama
- 6 Courtyard
- 7 Synthetic Turf Pitch
- 8 MUGA
- 9 Sports Pitches
- 10 Borden Infant School
- 11 Borden Junior School

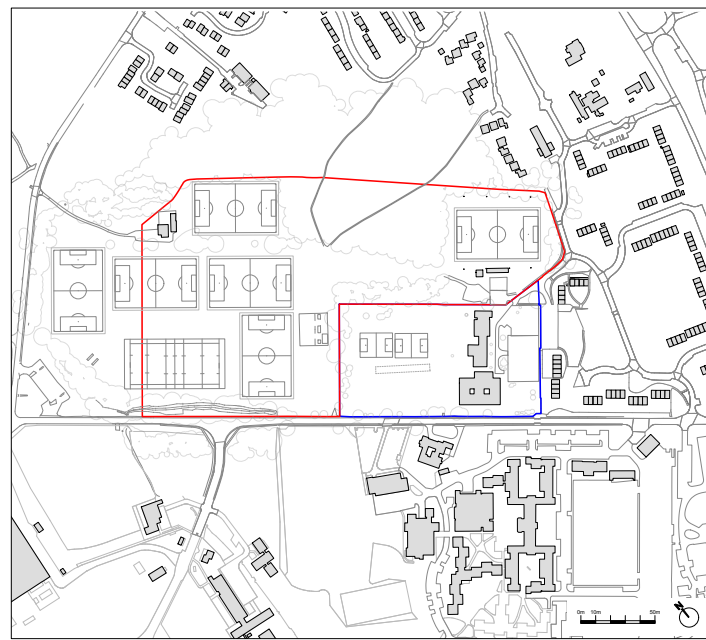

Existing Site Location Plan

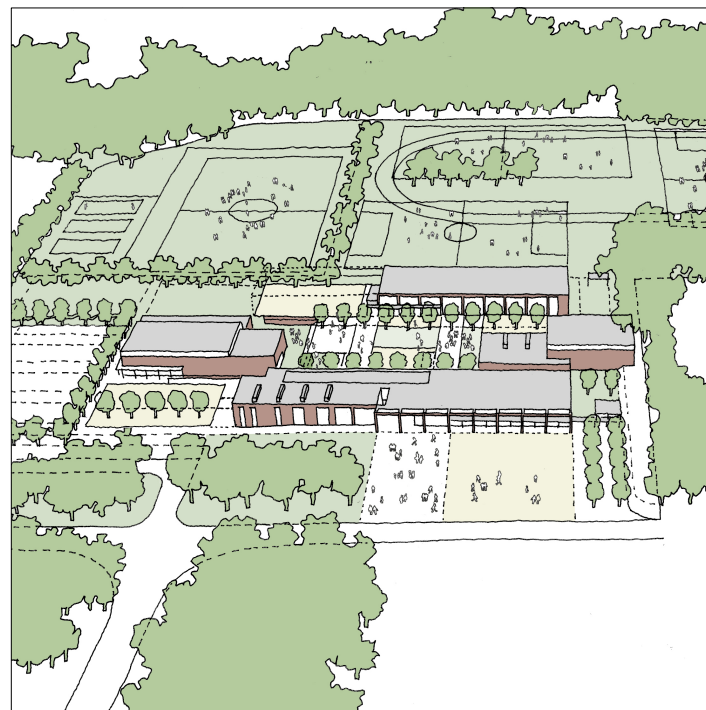

Proposed Aerial View Looking North East

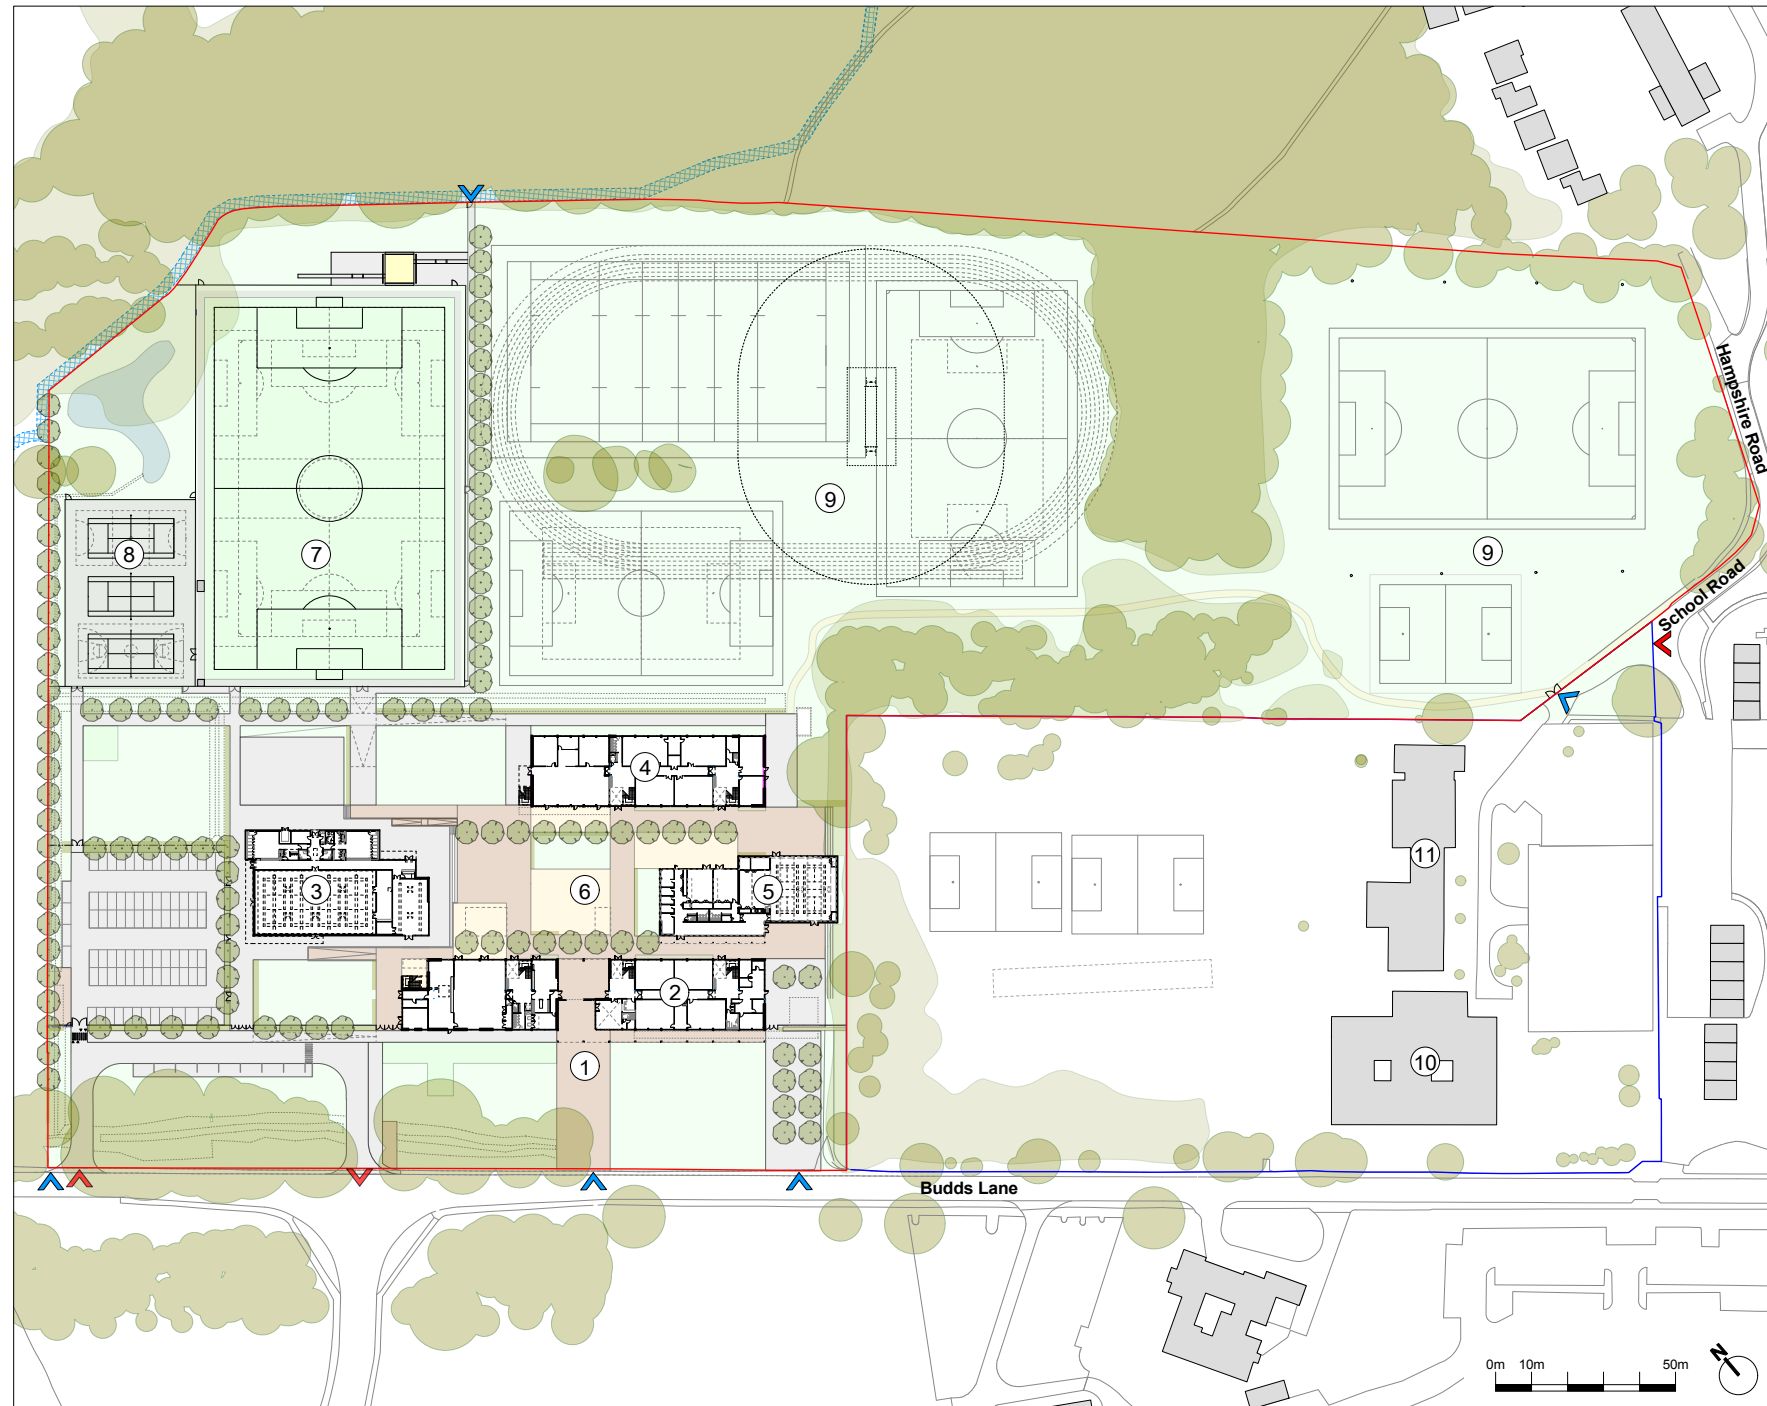

Proposed Site Plan



Proposed Budds Lane Perspective

© Crown Copyright and database rights
2017. All rights reserved. HCC
100019180.

Project Appraisal

Not to Scale

P11176 - A100

May 2017