



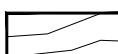
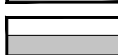

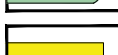


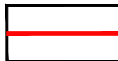









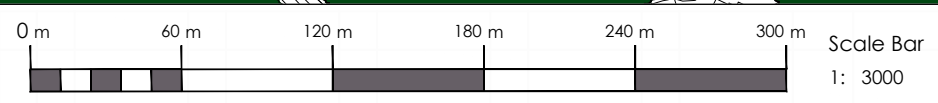


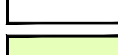


- Key:
-  Proposed Application Area
 -  Existing Trees
 -  Existing Hedgerows
 -  Existing Woodland
 -  Contours
 -  Main Site Access Road
 -  Existing Screening/Soil Storage Bunds
 -  Proposed Extraction Areas
 -  Proposed Screening Bunds
 -  Proposed Conveyor Line
 -  Areas undisturbed at the stage of the development
 -  Worked out voids utilised for silt disposal
 -  Areas restored to final levels and topsoiled
 -  Wildflower Meadow
 -  Shade Tolerant Wildflower Meadow
 -  Drainage Ditches
 -  Attenuation Ponds
 -  Initial Planting & Final Restoration Planting
 -  Proposed Hedgerows & Hedgerow Trees
 -  Extraction Void (Extraction Completed)



F	11/11/21	Addition of wildflower meadows
E	21/03/21	Amendments to hedgerows
D	18/03/21	Addition of ponds
C	18/03/21	Addition of drainage ditch
B	17/03/21	Addition of drainage ditch
rev: A	date: 15/03/21	details: Extraction areas amended and notations added



The Old Dairy
Yanworth
Cheltenham
Gloucestershire
GL54 3LQ
tel: 01285 721072

client: **Raymond Brown**

project: **Roke Manor Quarry Extension**

title: **Phase 4 Extraction**

scale: 1:3000	date: 11/03/21	drawn by: SD	checked by: AW	app: A3
project ref: RM/254	dwg no: RM/254/15-5	rev: F		