



TVGC-008 - 416.00492.00057.07.H004.1 Proposed Construction Access.dwg


LAYOUT PLAN Scale 1:1,500

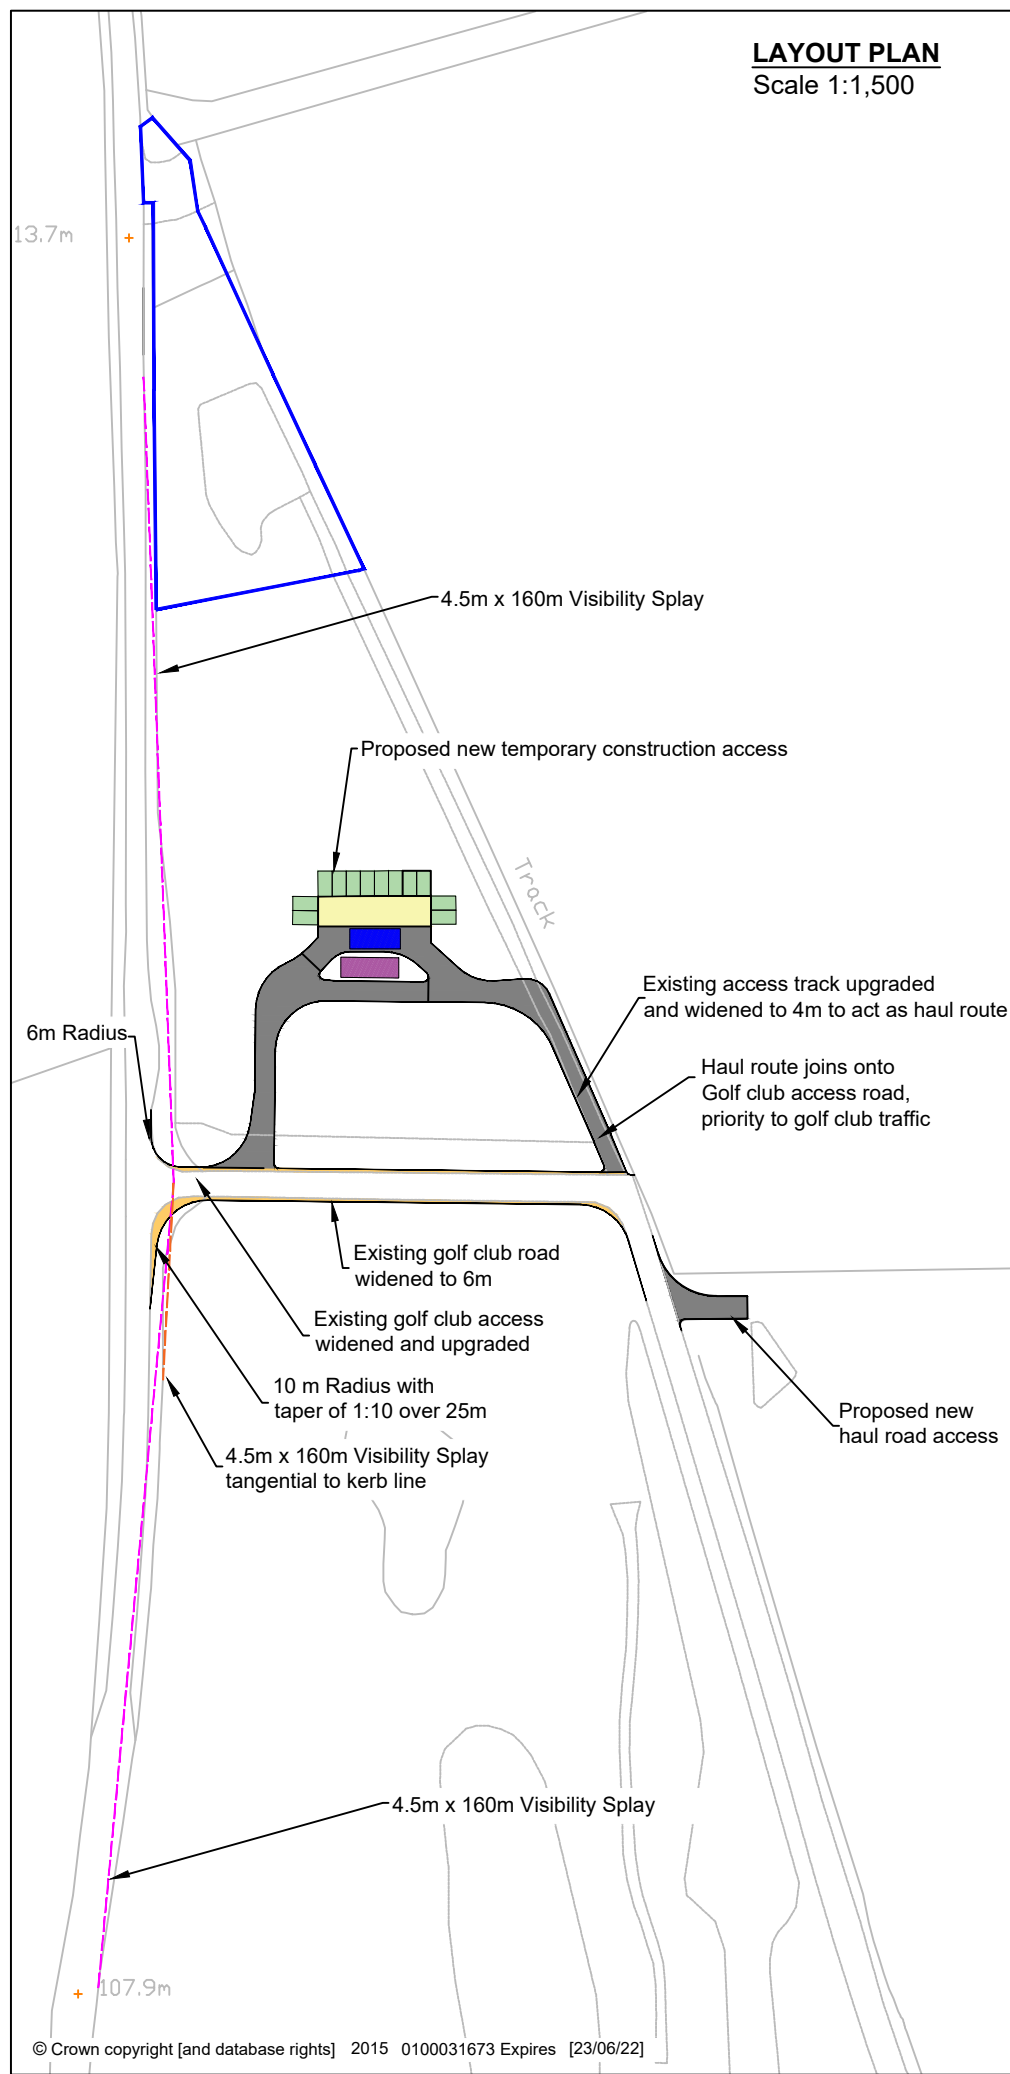


TEMPORARY SITE COMPOUND Scale 1:500

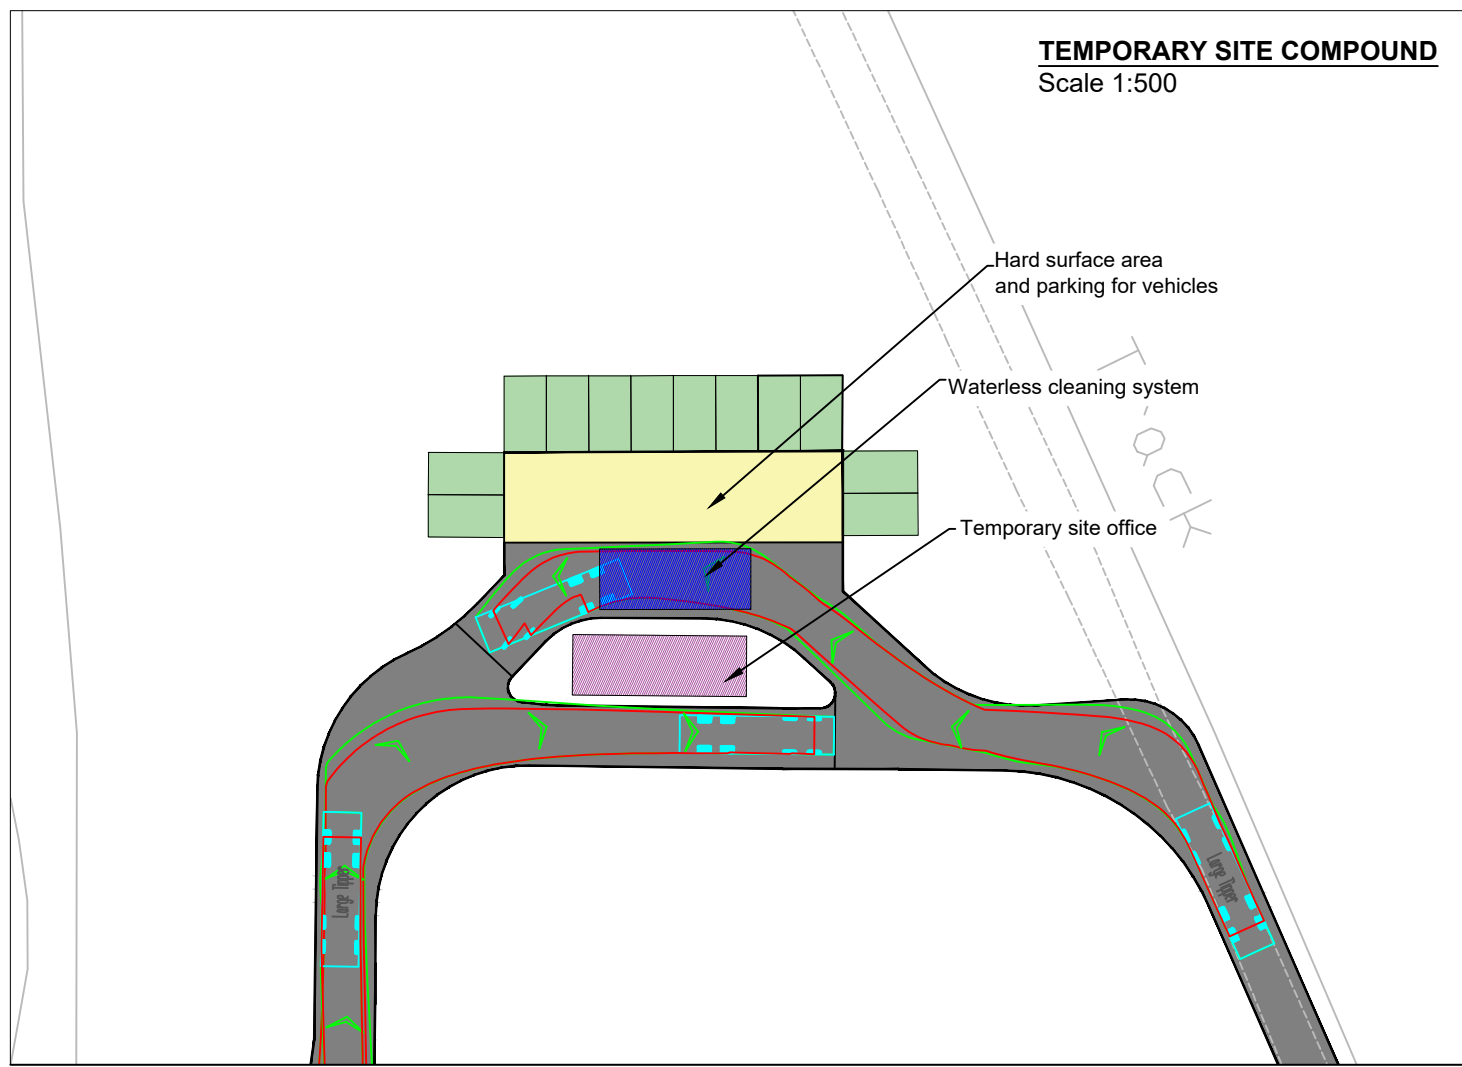

SWEPT PATH ANALYSIS Scale 1:500

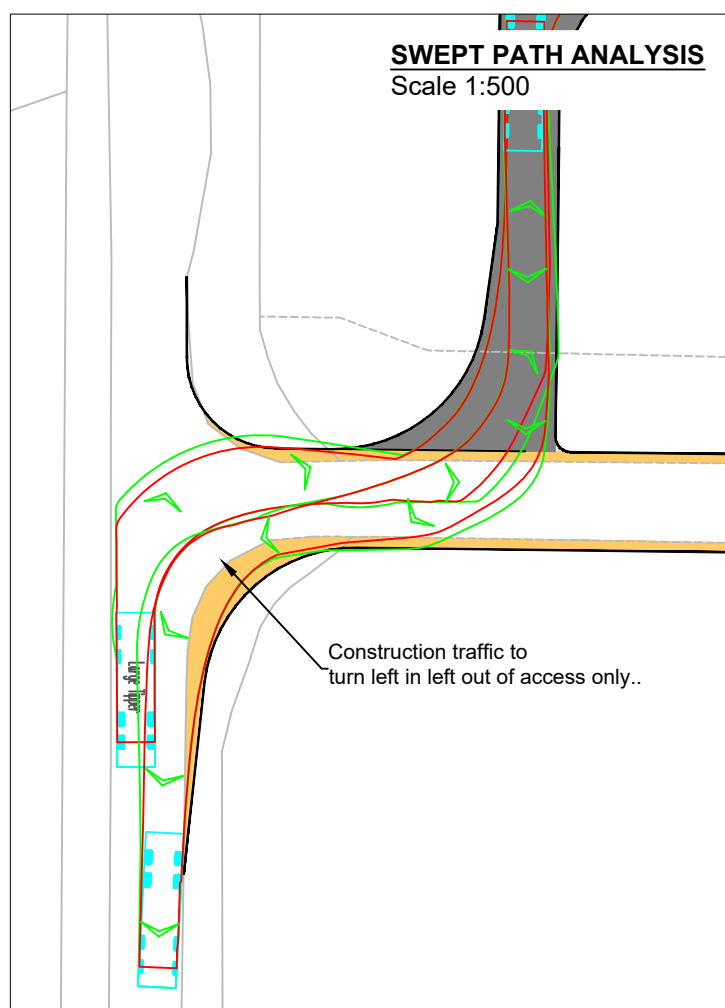


SWEPT PATH ANALYSIS Scale 1:1,000

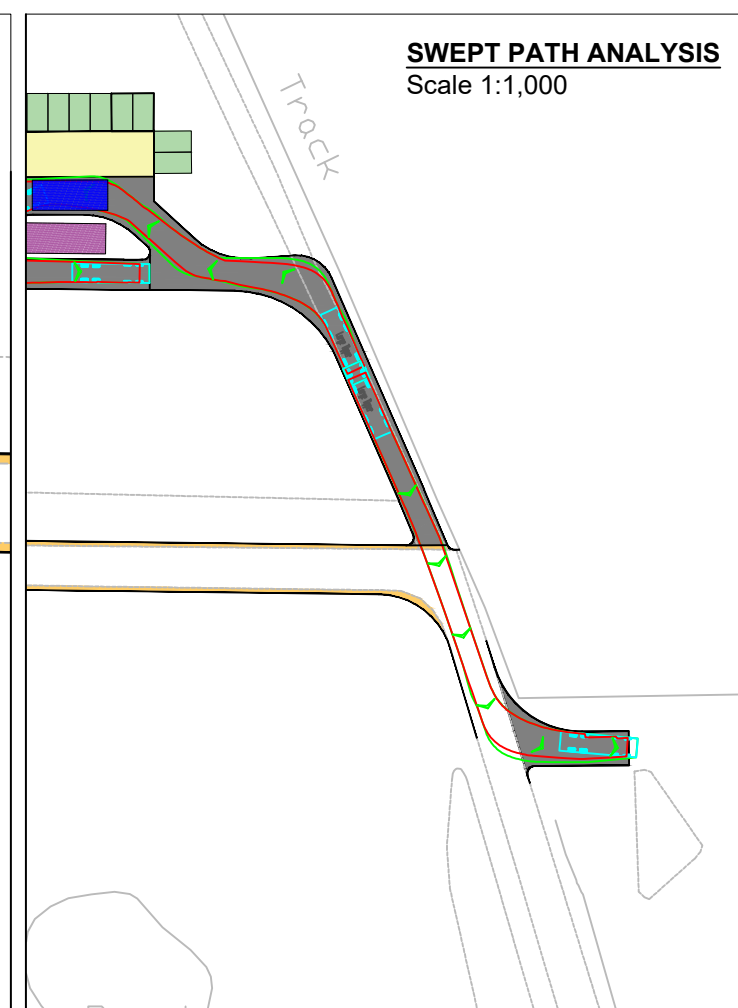

LEGEND

- Land under 3rd party ownership title number: 414885
- Haul road
- Temporary site office
- Waterless cleaning system
- Parking spaces
- Hard surface area for vehicles
- Area of localised widening

VEHICLE DETAILS

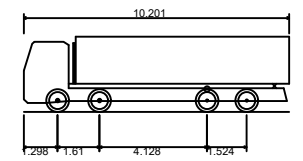

Large Tipper	10.201m
Overall Length	2.500m
Overall Width	2.893m
Overall Body Height	0.343m
Min Body Ground Clearance	2.500m
Max Track Width	6.00s
Lock to lock time	11.550m
Kerb to Kerb Turning Radius	



SLR

3RD FLOOR
THE BREW HOUSE
JACOB STREET
BRISTOL, BS2 0EQ
T: 01179 064280
www.slrconsulting.com

TEST VALLEY GOLF CLUB
PLANNING
EXISTING ACCESS IMPROVEMENTS
(NORTH)

TVGC - 008 Rev 1

Scale AS SHOWN @ A3 Date MARCH 2022