
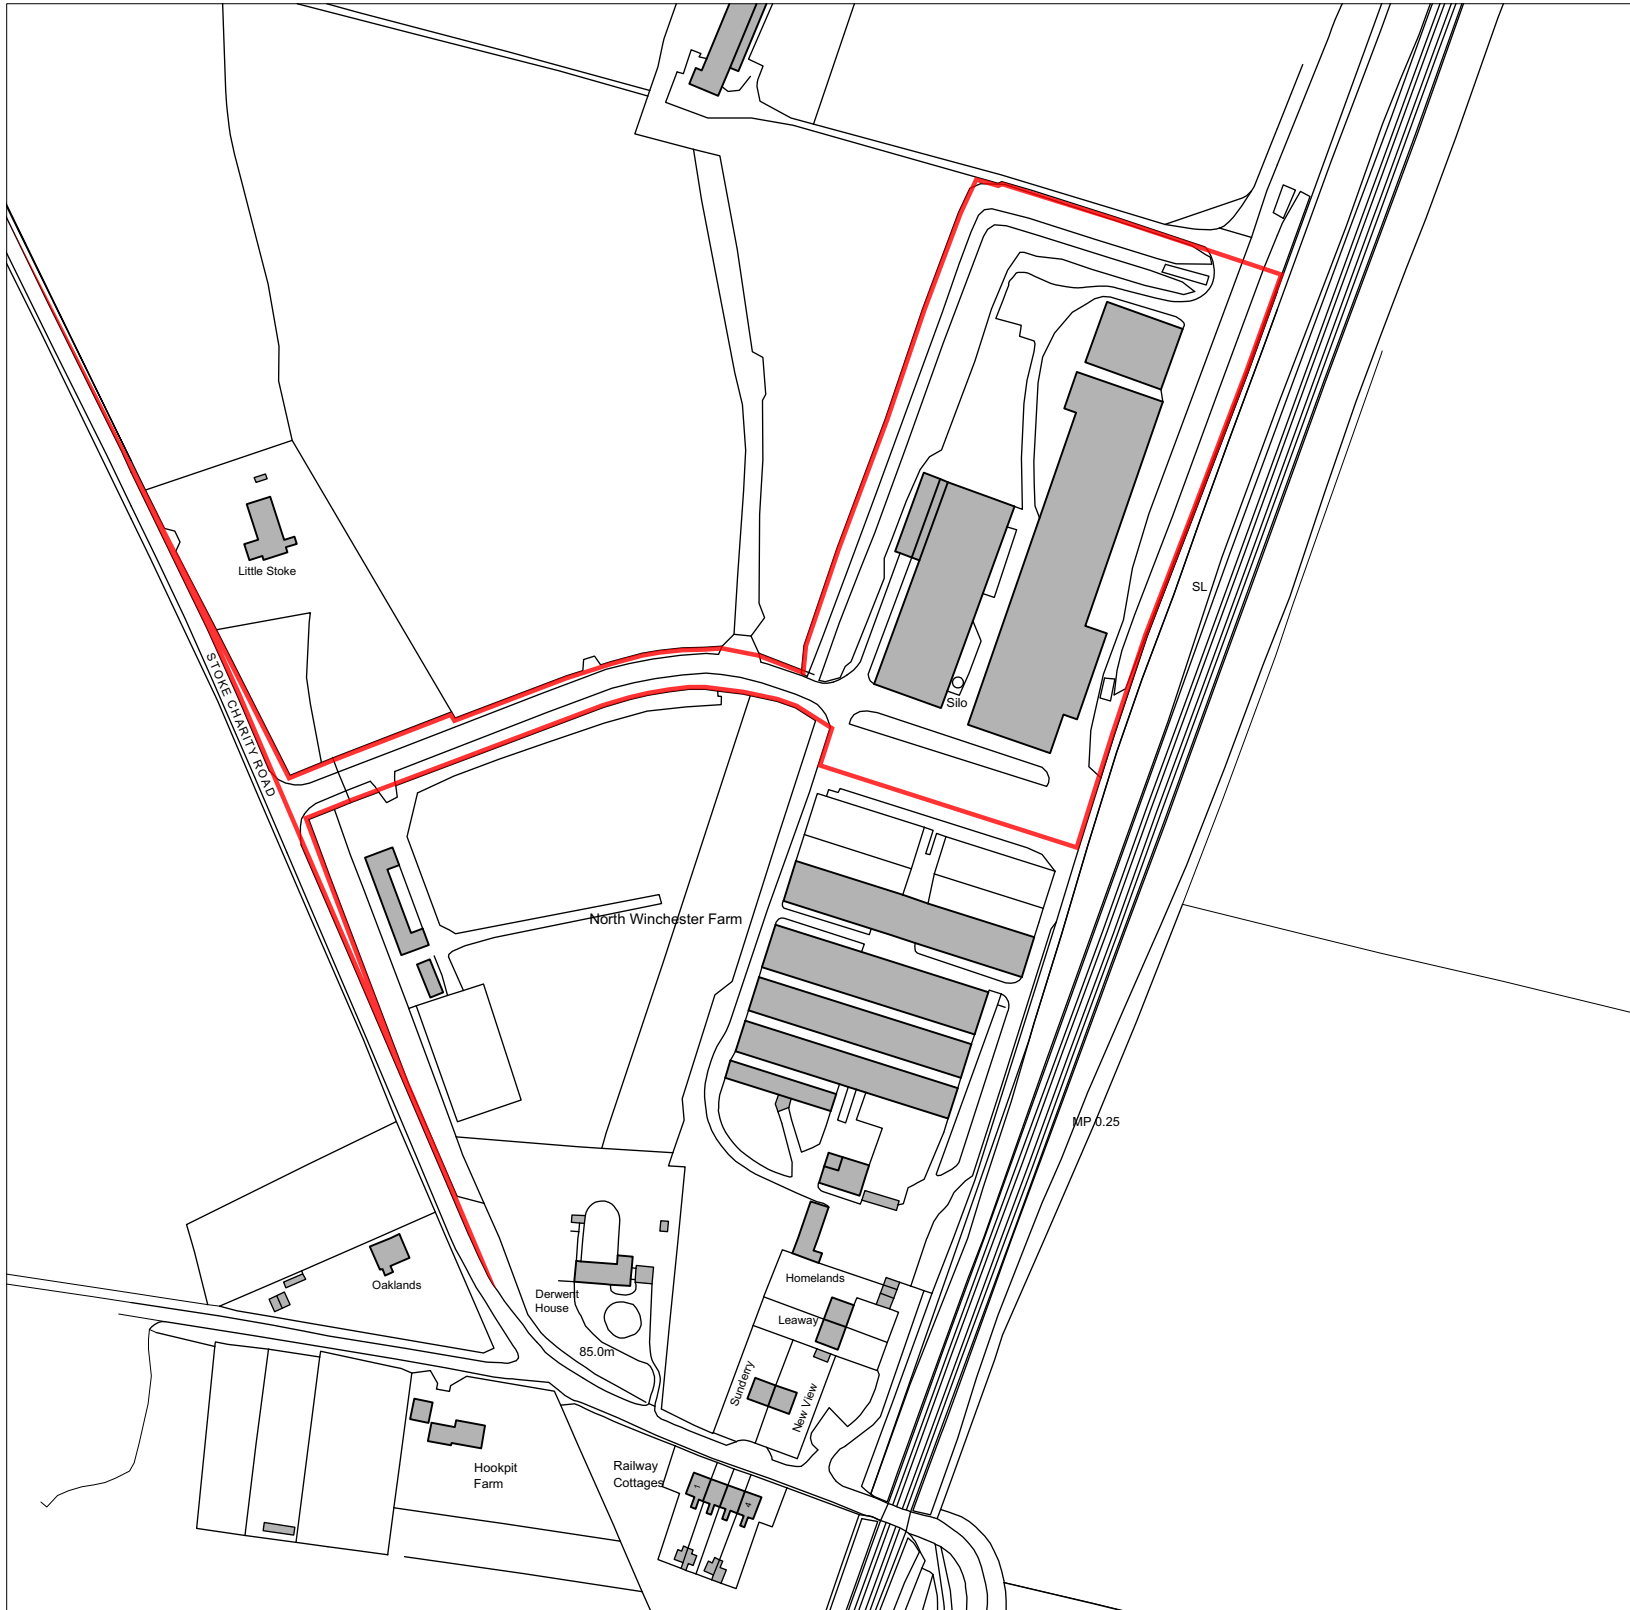


© The copyright of this drawing remains with Pro Vision and may not be reproduced in any form without prior written consent. Only scale from this drawing for the purposes of determining a planning application. Do not scale from this drawing for construction purposes. Any discrepancies between this and any other consultant's drawings should be reported to the Architect immediately. The contractor must check all dimensions before commencing work on site and all discrepancies reported to the Architect. No deviation from this drawing will be permitted without the prior consent of the Architect.

The plan shown here is for the purpose of identifying the application site only. Whilst reasonable endeavours have been made to ensure the accuracy of the application boundary, in the production of this plan, there may be some discrepancy between the OS data, Topographical Data and Land Title data. We have therefore based this drawing upon the **OS data**.

Ordnance Survey © Crown Copyright 2019. All rights reserved. Licence number 100022432

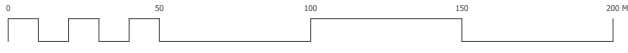

 Application Area

REV.	DATE	AMENDMENTS	DRAWN	CHECKED
#	10.01.19		MH	RO
A	15.01.19		MH	RO

CLIENT:
Ecogen

PROJECT:
Kingsworthy Business Park

DRAWING:
Site Location Plan

DATE:
January 2019

SCALE: **1:2500**
 SIZE: **A3**
 JOB NO: **50240**
 DWG NO: **P1-01**
 REV: **A**



www.pro-vision.co.uk