


Property Services  
**Four Marks Primary School**  
**Expansion to 2FE**  
**Proposed Site & Building Plans**



Location Plan



Proposed Classroom Extension and Landscaped Courtyard

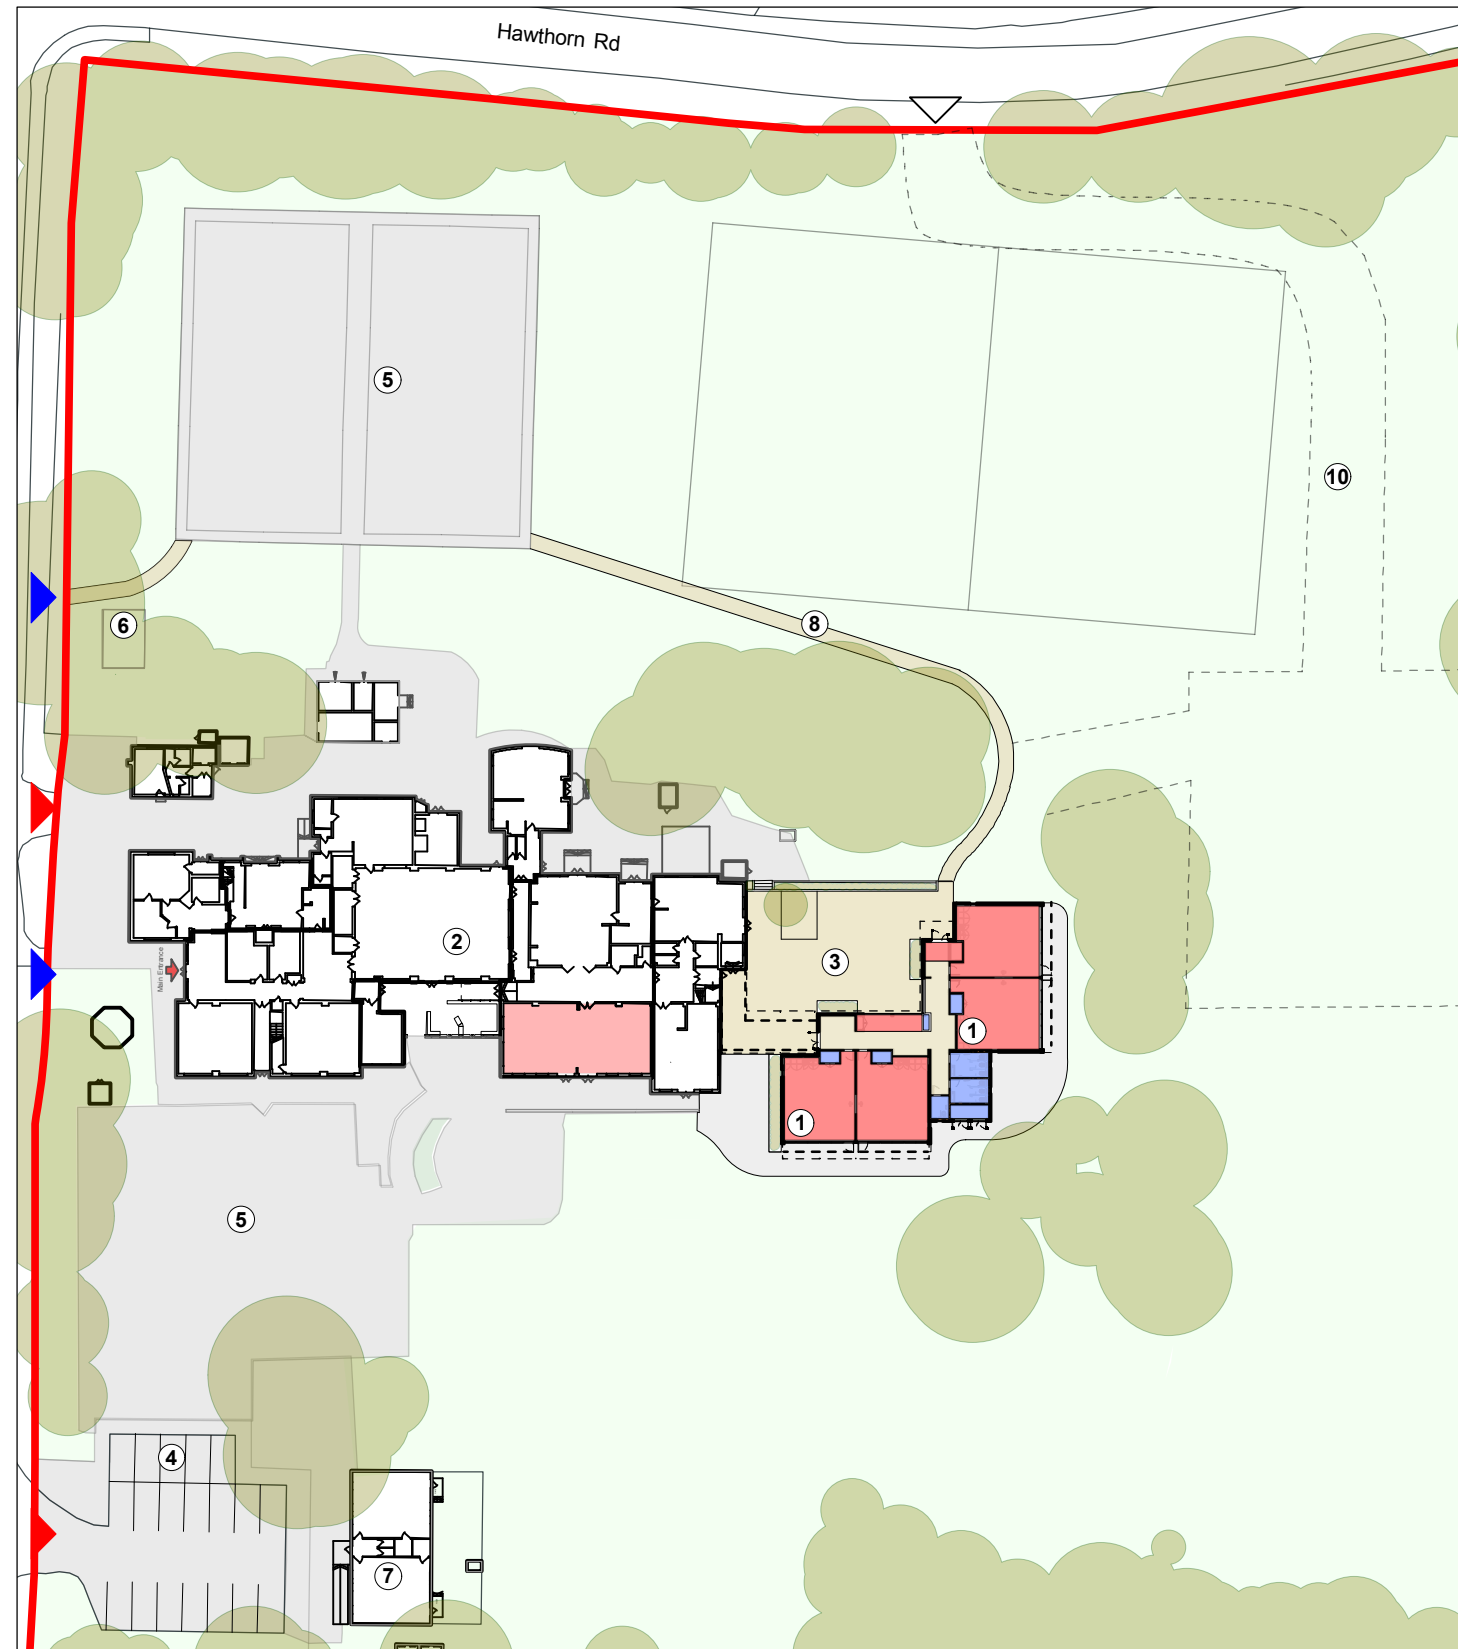

Proposed Site Plan

Proposed Site Plan:

- ① Proposed Classrooms
- ② Existing Primary School
- ③ Proposed Landscaped Courtyard
- ④ Proposed Extension to Existing Car Park
- ⑤ Existing Games Court
- ⑥ Proposed Cycle and Scooter Parking
- ⑦ Haydays Pre-School
- ⑧ Proposed Pedestrian Path
- ⑨ Additional Pupil Drop-off
- ⑩ Proposed Contractor Access

Key:

- Teaching - New Build
- Teaching - Refurbishment.
- Non-Teaching - New Build
- Non-Teaching - Refurbishment.
- Circulation
- Site Boundary
- ▶ Pedestrian Access
- ▶ Vehicular Access
- ▶ Contractor Access

© Crown Copyright and database rights 2018. All rights reserved. HCC 100019180.

Project Appraisal

Not to Scale  
 P11628 - A.100\_Rev B  
 July 2018



Proposed North Elevation (showing proposed classroom extension)