

Property Services
Kings Furlong Infant School and Nursery
Basingstoke

42 Place Nursery

Key:

Existing Site Location Plan:

- A Existing Kings Furlong Infant School
- B Existing Kings Furlong Junior School
- C Existing Temporary Classrooms and Nursery
- D Proposed Nursery Building

Proposed Site Plan:

- 1 Existing Infant School
- 2 Existing Junior School
- 3 Existing Temporary Nursery
- 4 Existing Temporary Nursery Play area
- 5 Existing Temporary Classrooms
- 6 Existing Car Park
- 7 Existing Hard Play
- 8 Existing Soft Play
- 9 Proposed Nursery Building
- 10 Proposed Nursery External Play
- 11 Proposed resurfaced Junior School hard play area
- 12 Proposed regraded banking



- New Build Nursery
- School Site Boundary
- Extent of works
- ▶ Pedestrian Access
- ▶ Vehicular Access
- Contractor Access

© Crown Copyright and database rights 2018. All rights reserved. HCC 100019180.

Project Appraisal


Not to Scale

P12060-HCC-XX-DR-A-1700


March 2019




Site Location Plan

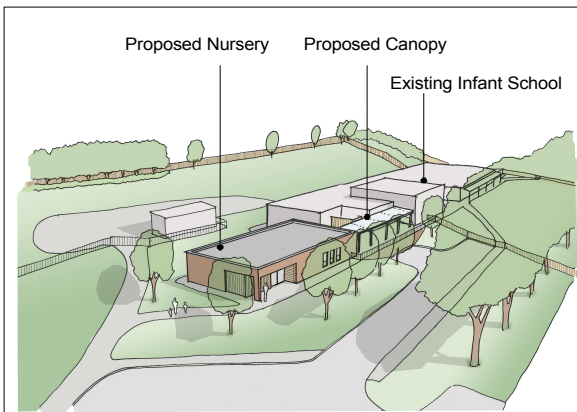

Proposed Aerial View Looking North

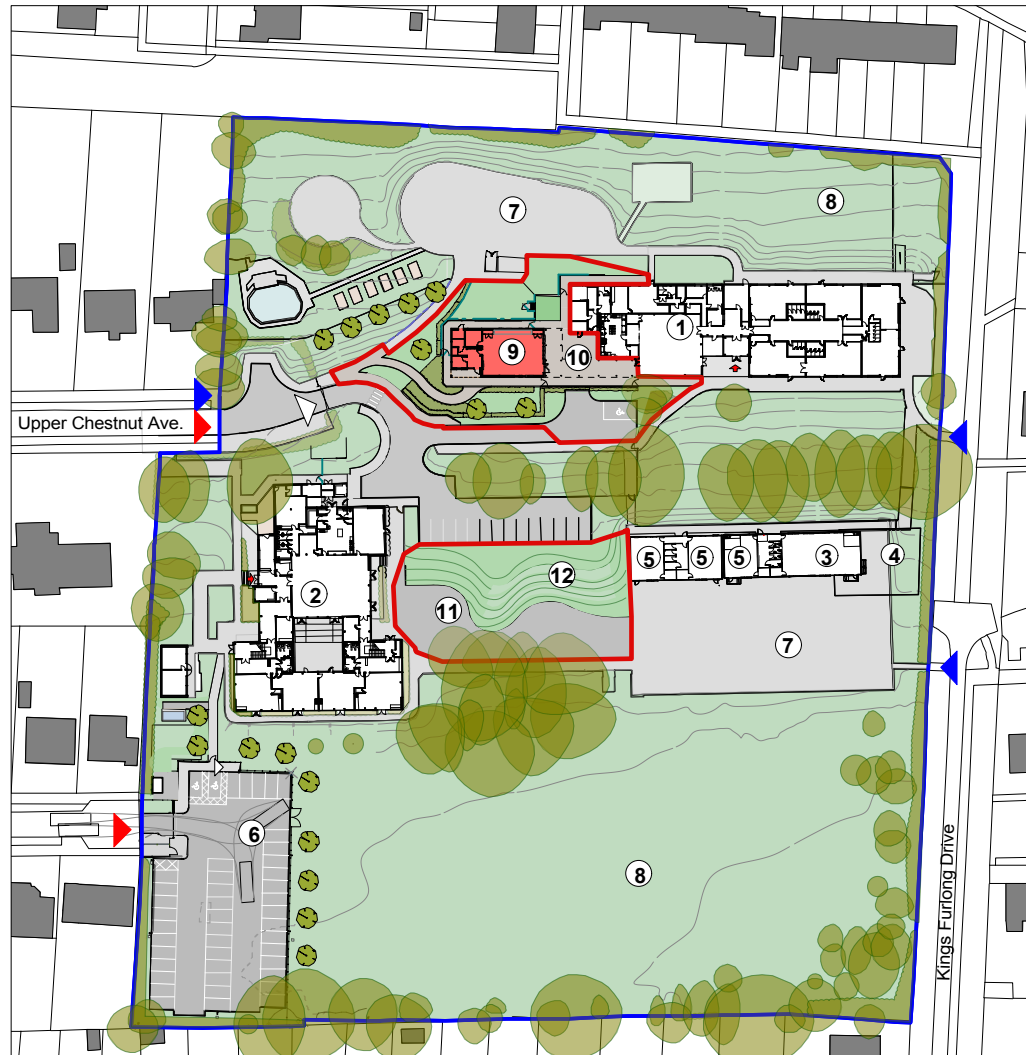

Proposed Site Plan

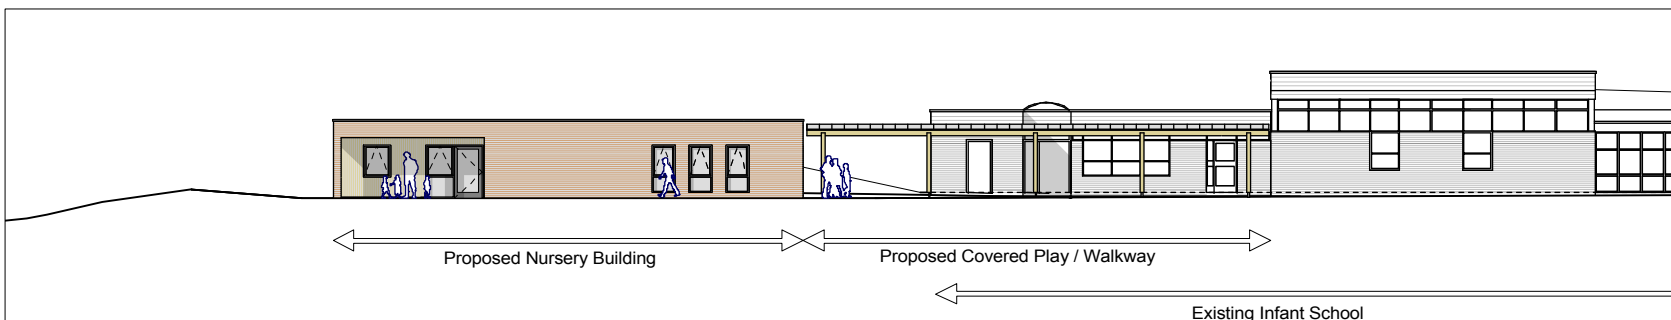

Proposed Nursery - South East Elevation