



Property Services
Prospect School
Havant
School Expansion
Proposed Site & Building Plans


Key:
 a Prospect School

- | | | |
|--------------|-----|-----------------------------------|
| Non-Teaching | 1. | Reception & Waiting |
| | 2. | General Office |
| | 3. | Head Teacher |
| | 4. | Meeting Room |
| | 5. | Staff Room |
| | 6. | WCs |
| | 7. | Kitchen & Servery |
| | 8. | Plant & Non-teaching Stores |
| | 9. | Hall |
| Teaching | 10. | Classrooms - Reception |
| | 11. | Classrooms - Key Stage 3 |
| | 12. | Learning Resource / Library |
| | 13. | Specialist Practical |
| | 14. | Studio/ Small Hall/ Music & Drama |
| | 15. | Small Group Room (SEN) |
| | 16. | ICT Suite |
| External | 17. | Car Park |
| | 18. | Games Court |
| | 19. | Hard Play |
| | 20. | Soft Play |
| | 21. | Habitat |
| | 22. | Pitch |

- General Teaching - New Build
- General Teaching - Refurbishment.
- Non-Teaching - New Build
- Non-Teaching - Refurbishment.
- Circulation and Staircases
- Site Boundary
- Pedestrian Access
- Vehicular Access
- Contractor Access



© Crown Copyright and database rights
 2017. All rights reserved. HCC
 100019180.

Project Appraisal
 Not to Scale
 P11799 - A.100_Rev -
 January 2019

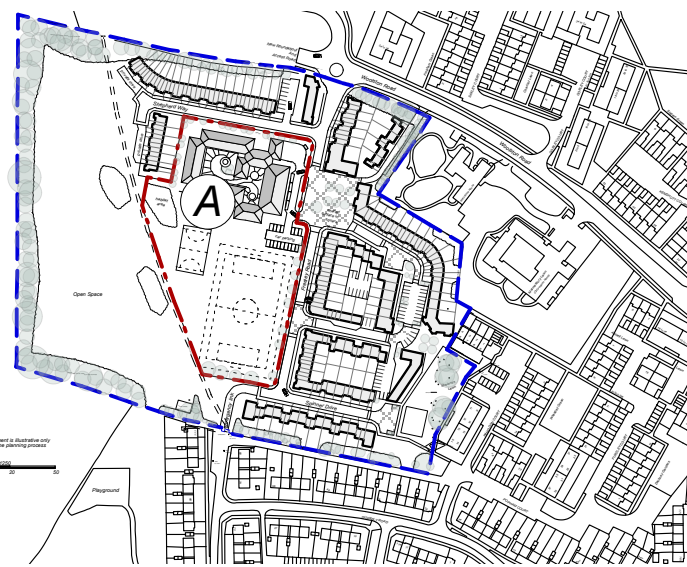


Existing Site Location Plan

Proposed First Floor Plan

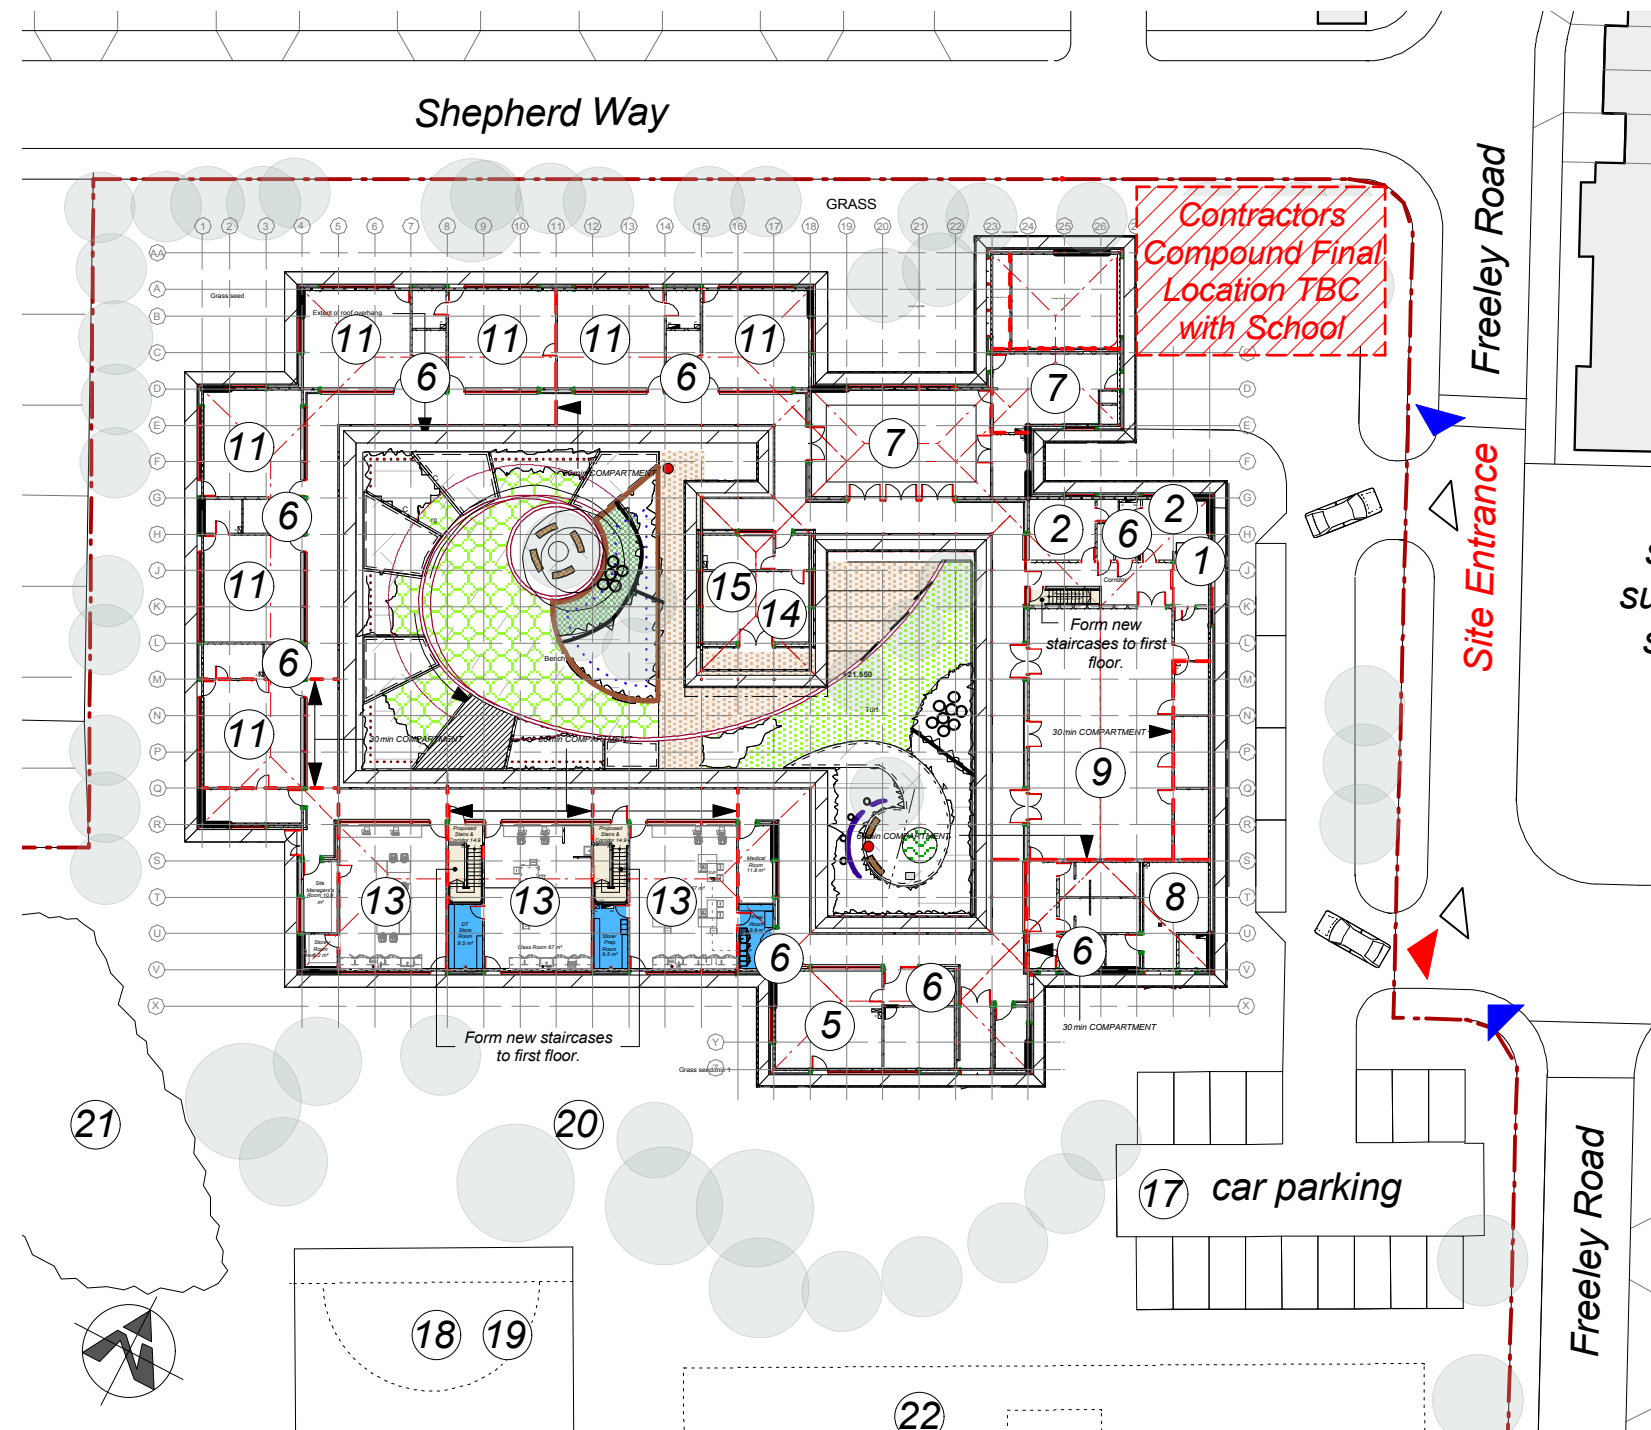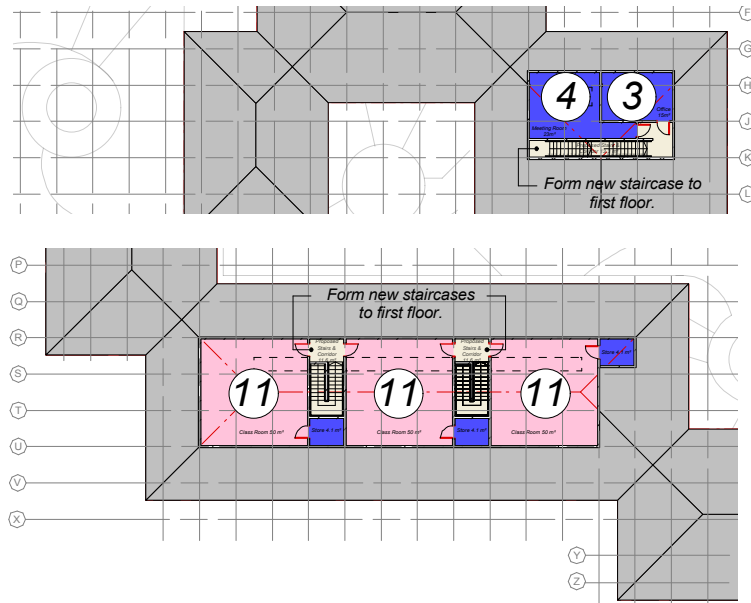

Proposed Site Plan Ground Floor Plan

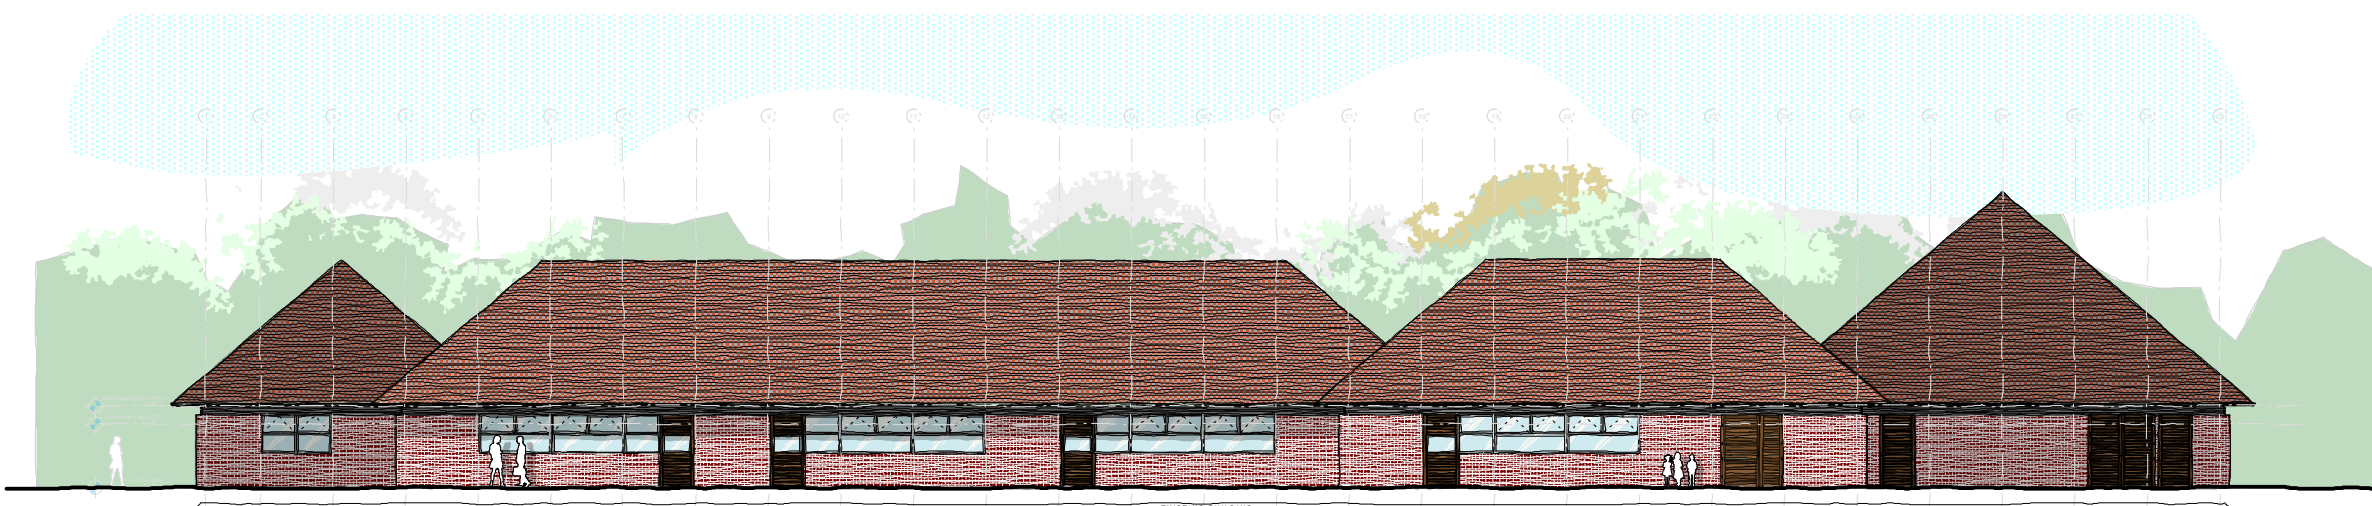

Proposed South Elevation