



Legend:

- Existing Capped and Restored Areas
- Capped and Restored Areas Subject to Remediation

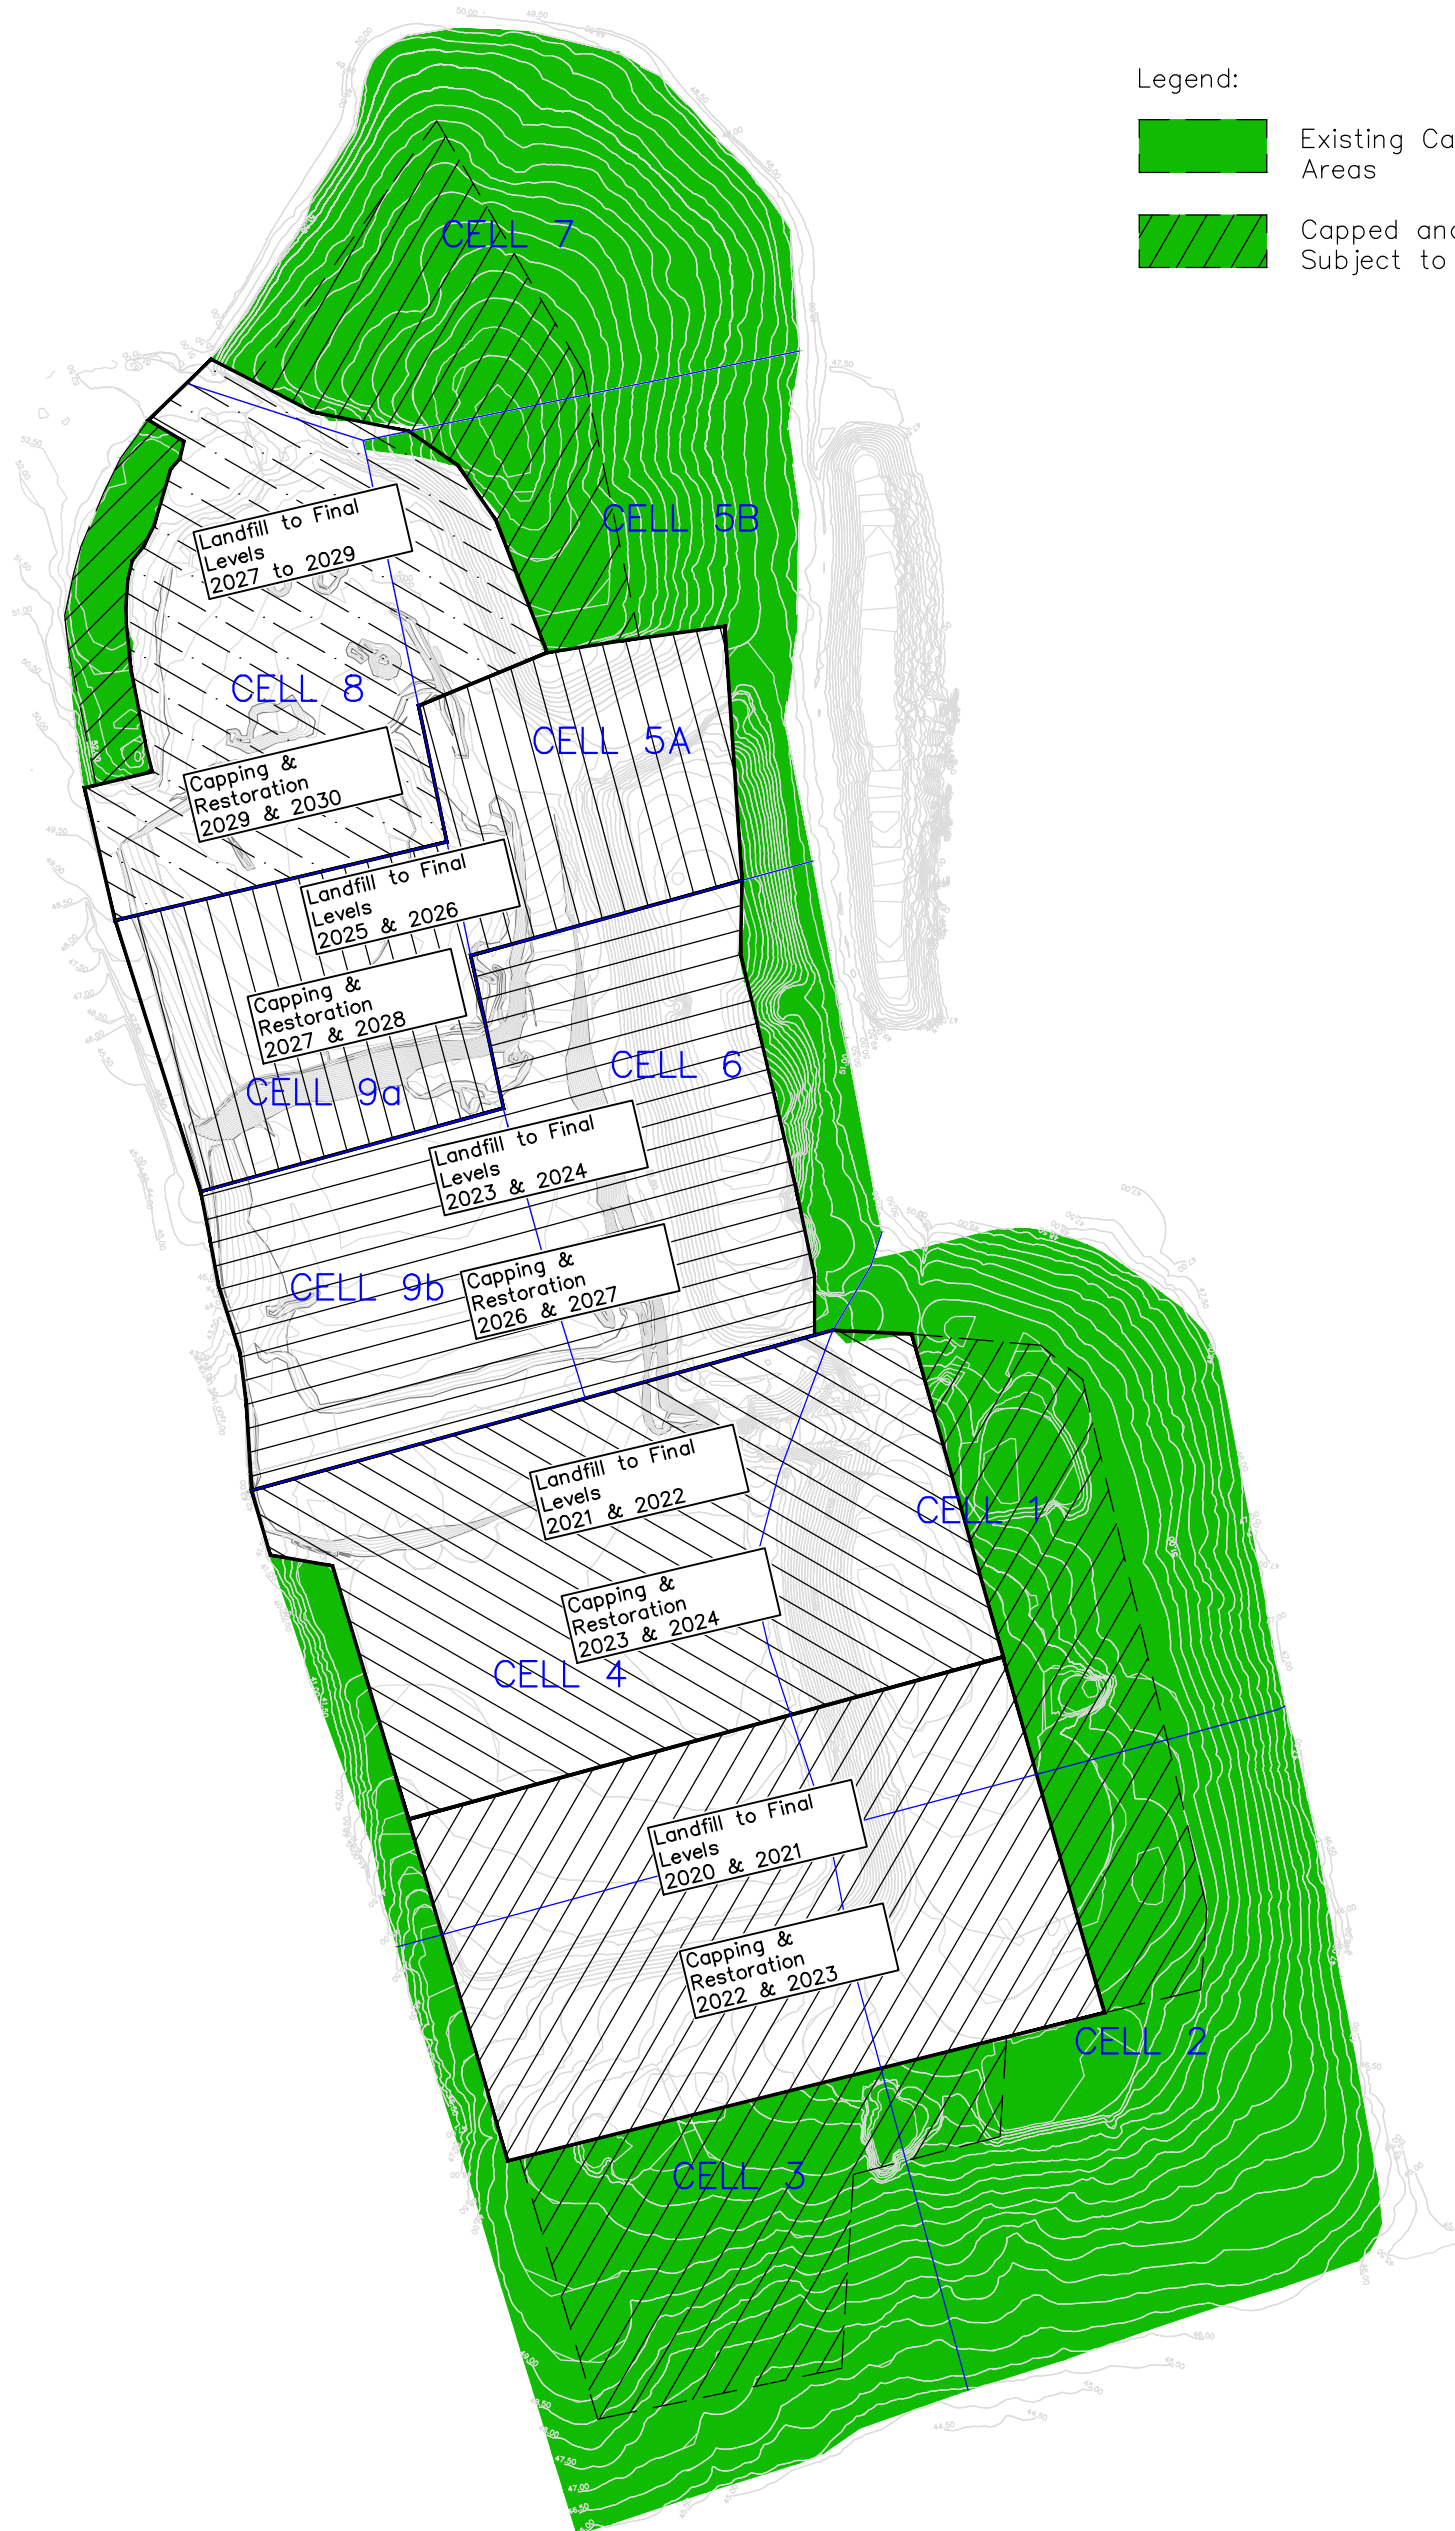

 your surveying solution Rainsborough Barns Charlton Banbury, Oxon OX17 3DT	client Veolia			
	project Blue Haze Landfill Landfill and Restoration Phasing Plan 2021 to 2030			
	drawing no. 1215/2062/27	Drawn JG	Date Mar 2018	Scale 1:3000@A3