



Property Services  
**Milesdown Winchester  
 Children's Home  
 Proposed Site &  
 Building Plans**

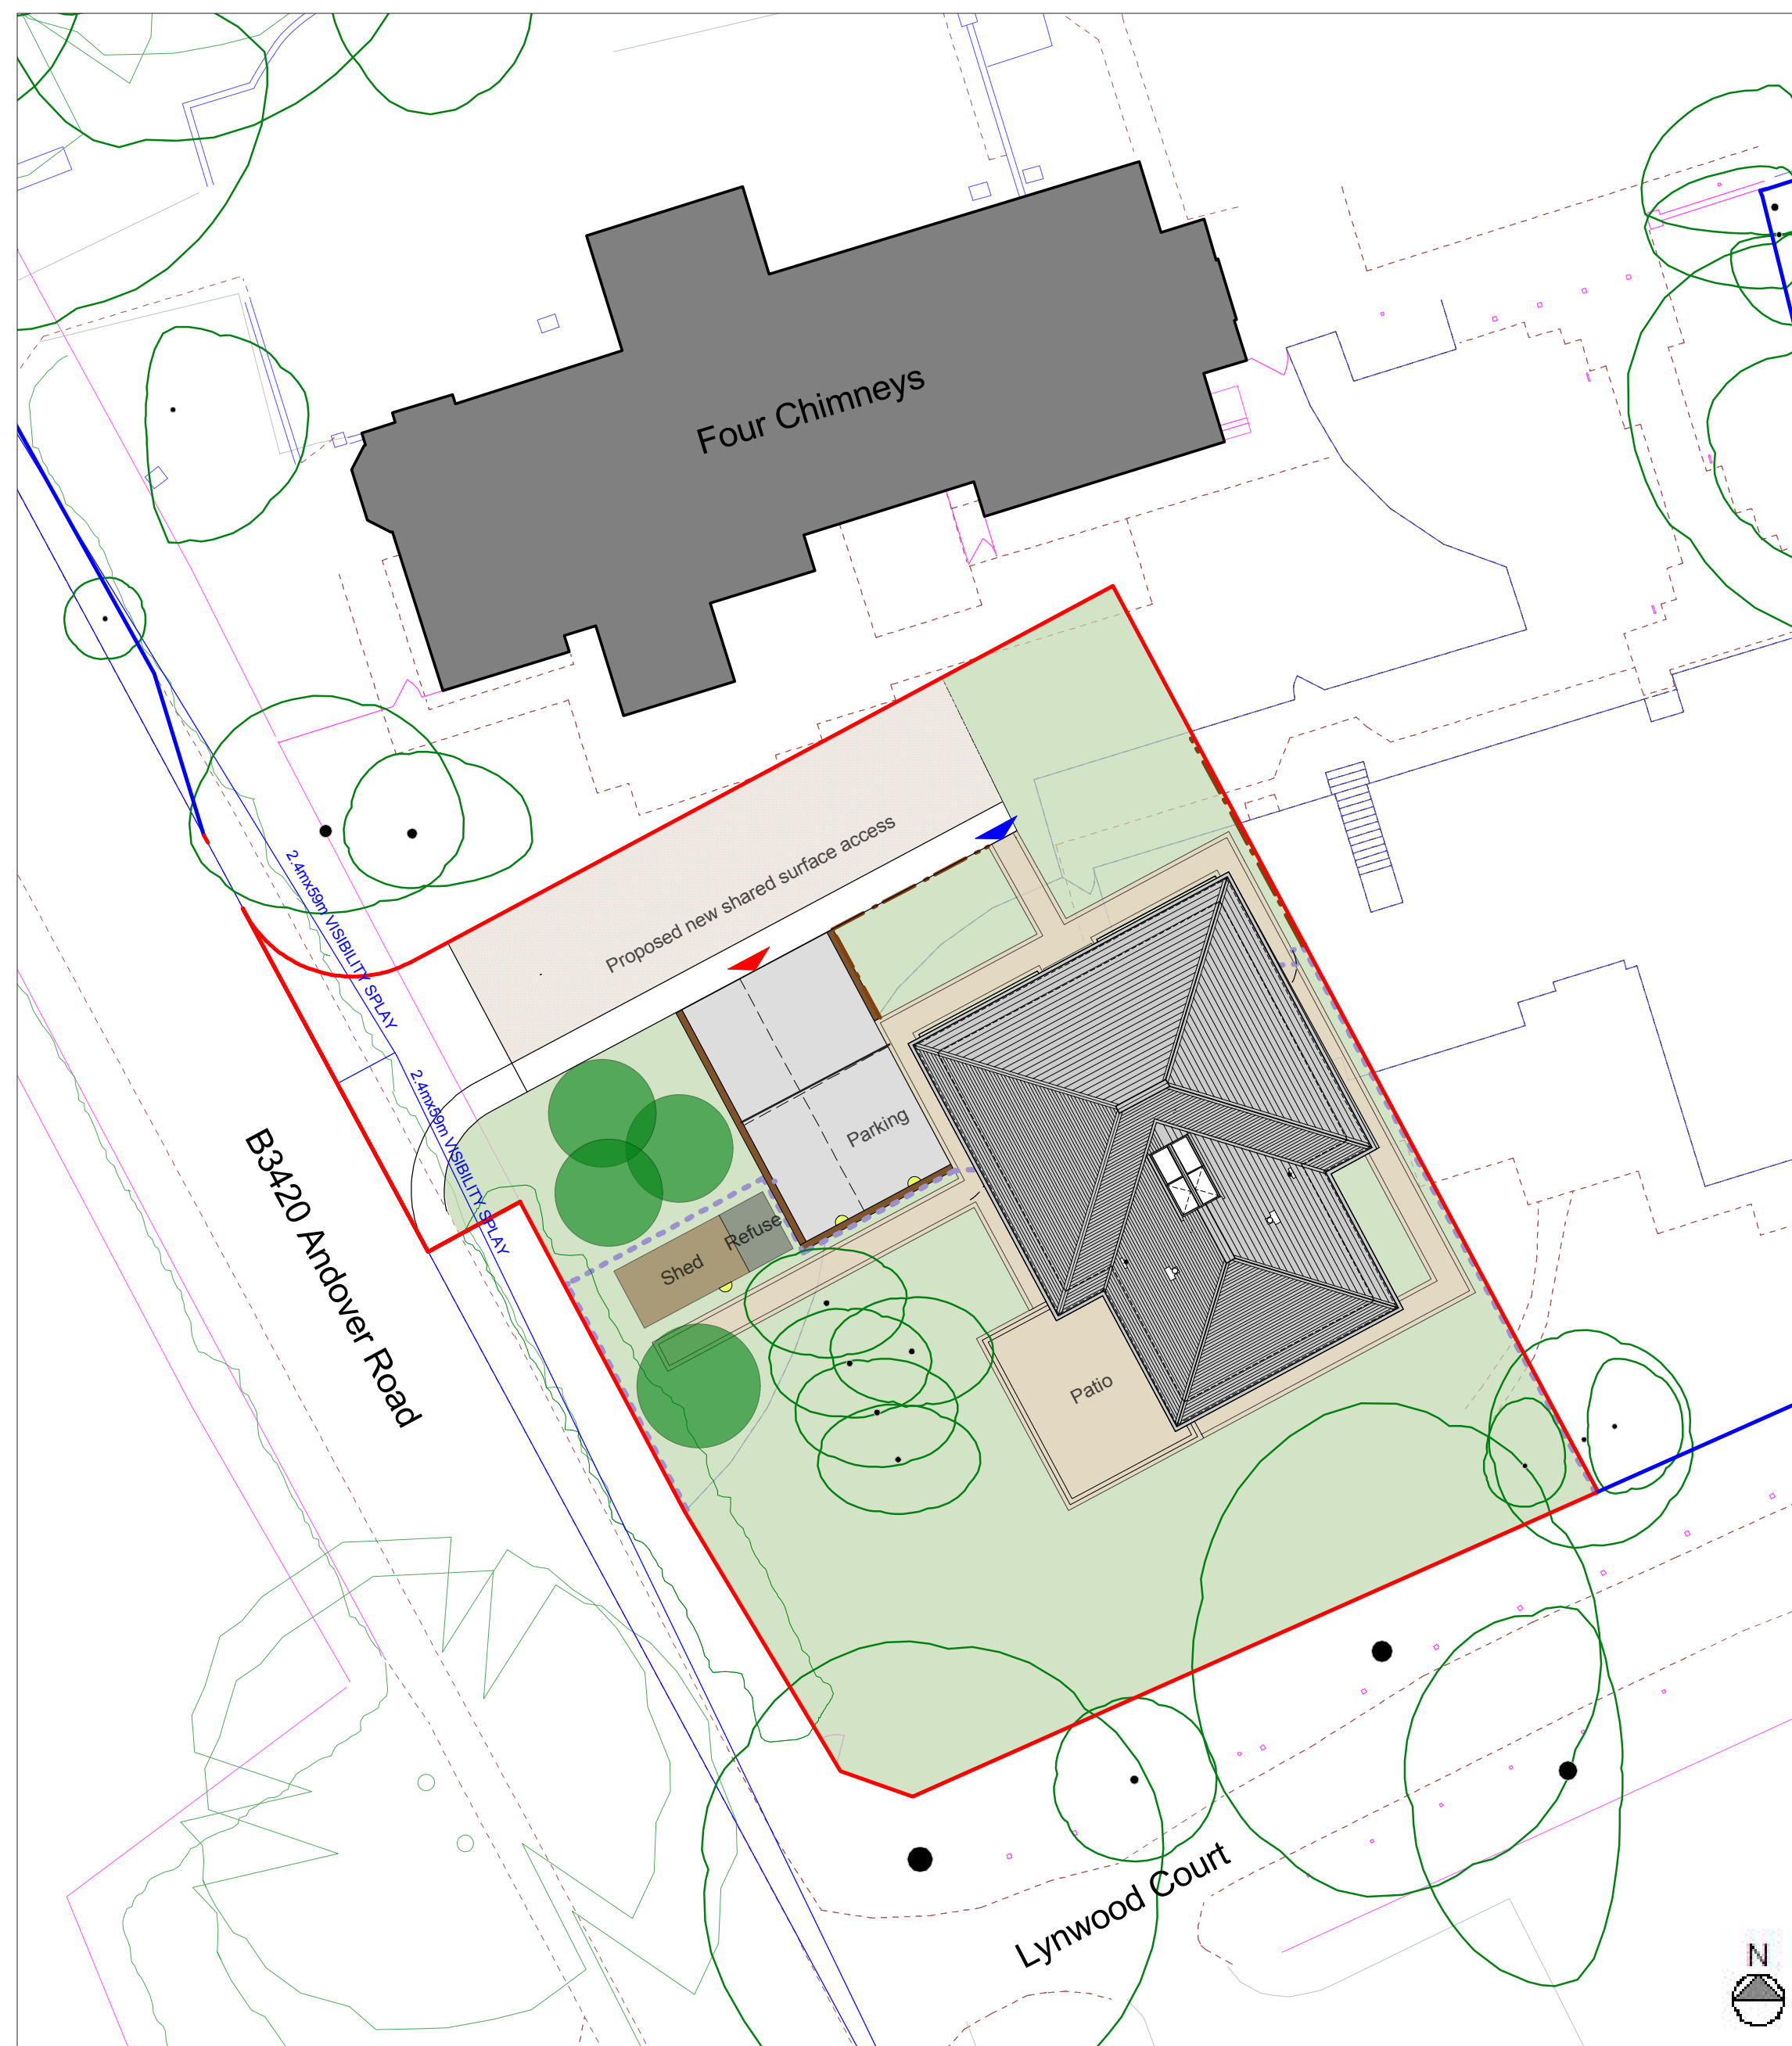

SITE PLAN



FRONT VIEW OF GENERIC DESIGN

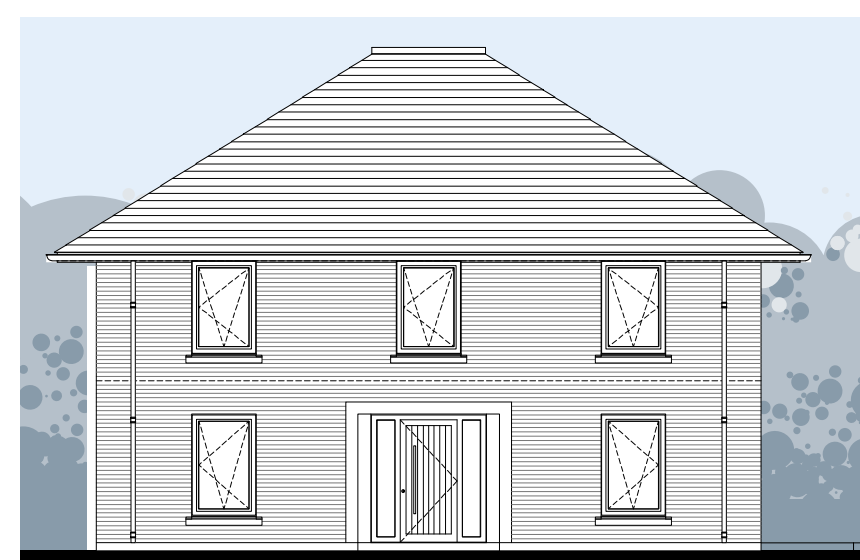

FRONT ELEVATION




SIDE ELEVATION




REAR ELEVATION



SIDE ELEVATION

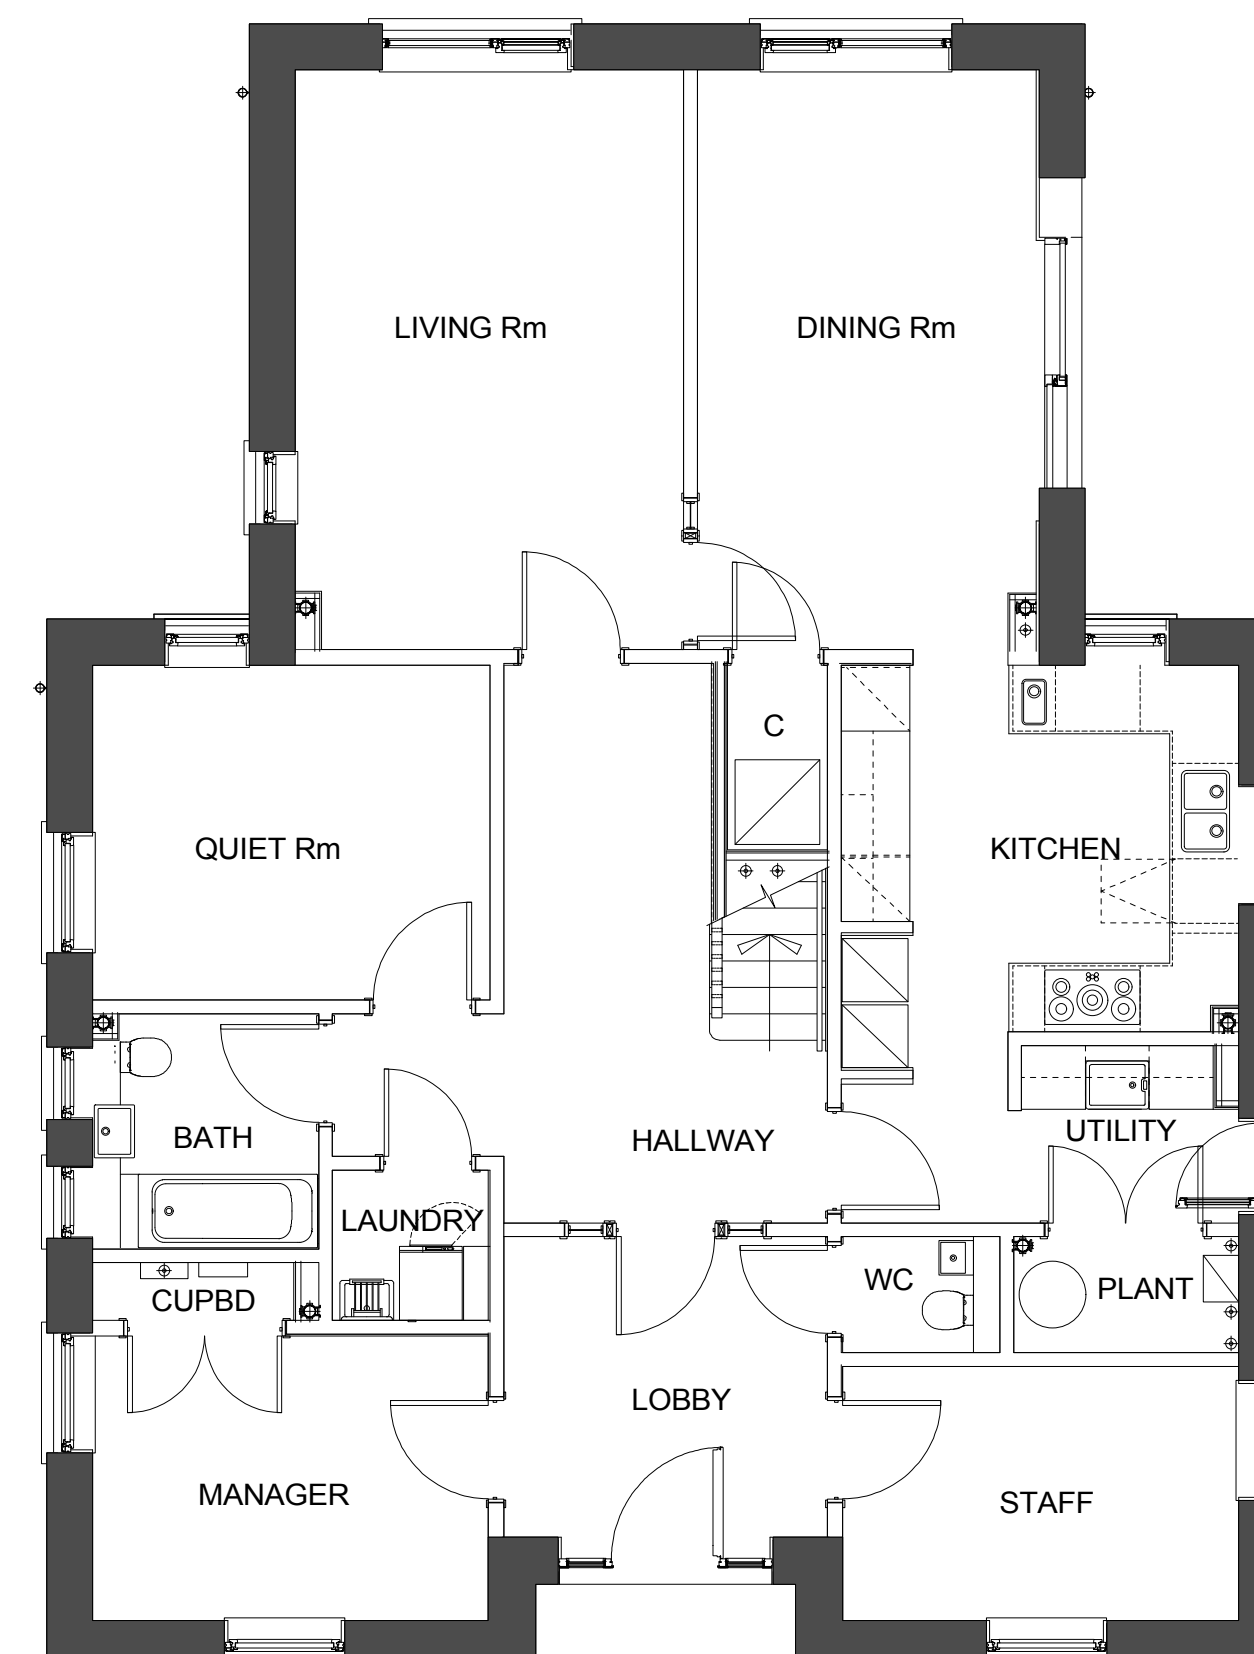

GROUND FLOOR PLAN

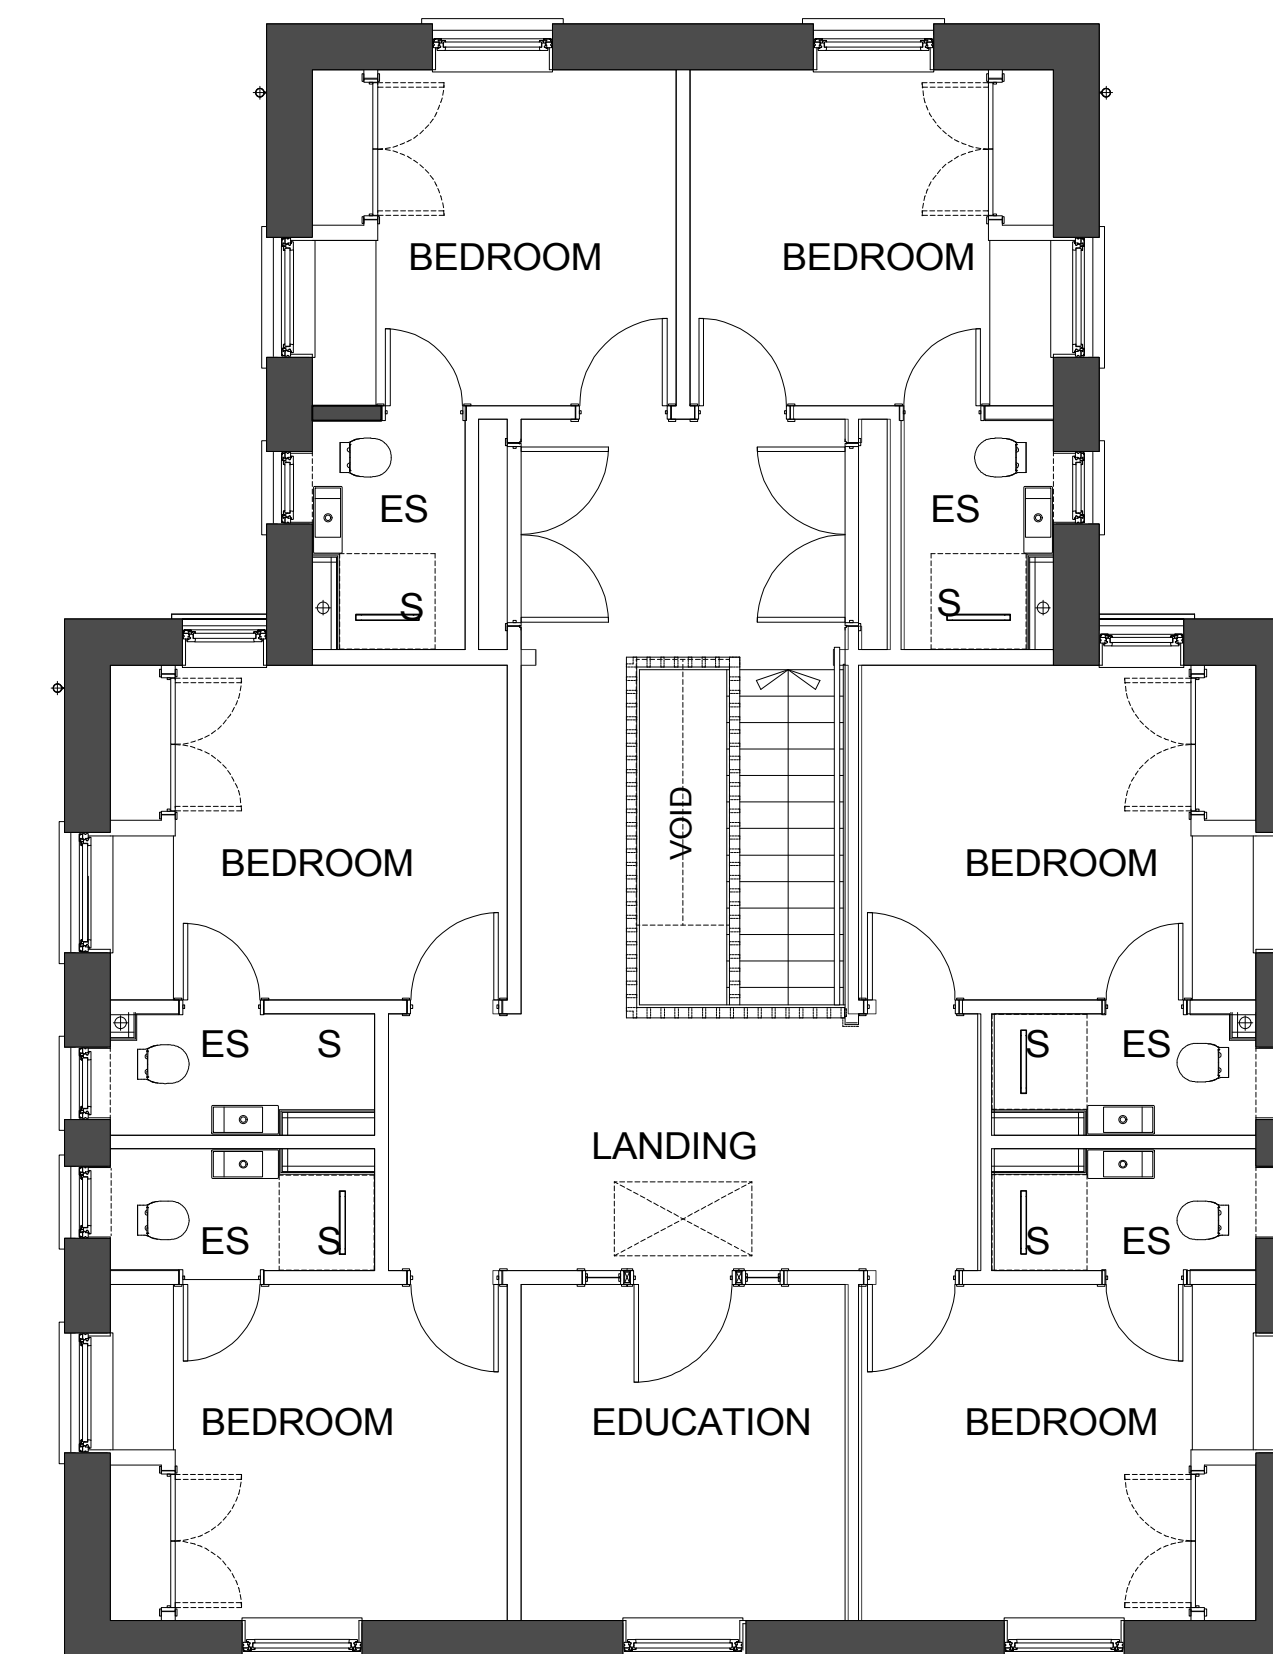

FIRST FLOOR PLAN

- Site Boundary
- Pedestrian Access
- Vehicular Access

© Crown Copyright and database rights  
 2017. All rights reserved. HCC  
 100019180.

Project Appraisal  
 Not to Scale  
 P10259 - A.100\_Rev A  
 May 2017

**MILESDOWN CHILDREN'S HOME PROPOSAL**