

**Testbourne Community School
Whitchurch
SCOLA block reclad & internal alterations
Proposed Site & Building Plans**


Key:

- a Testbourne Community School
- b SCOLA Block (To be reclad, remodelled & refurbished internally)


Proposed Site Plan:

- 1 Existing Main Block
- 2 Existing Drama Block
- 3 Existing Sports Hall & Changing Block
- 4 Existing Swimming Pool
- 5 Existing Caretakers House
- 6 Existing Community/ Kingfisher Block
- 7 Existing Car Park
- 8 Existing Bus Bay
- 9 Existing Tennis Courts
- 10 Existing Hard Play
- 11 Existing Soft Play/ Field
- 12 Proposed SCOLA Block Ground Floor
- 13 Proposed SCOLA Block First Floor

- Teaching - Heavy Refurbishment
- Teaching - Light Refurbishment
- Non-Teaching - Heavy Refurbishment
- Non-Teaching - Light Refurbishment
- Circulation - Light Refurbishment
- Site Boundary
- ▶ Pedestrian Access
- ▶ Vehicular Access
- ▶ Contractor Access

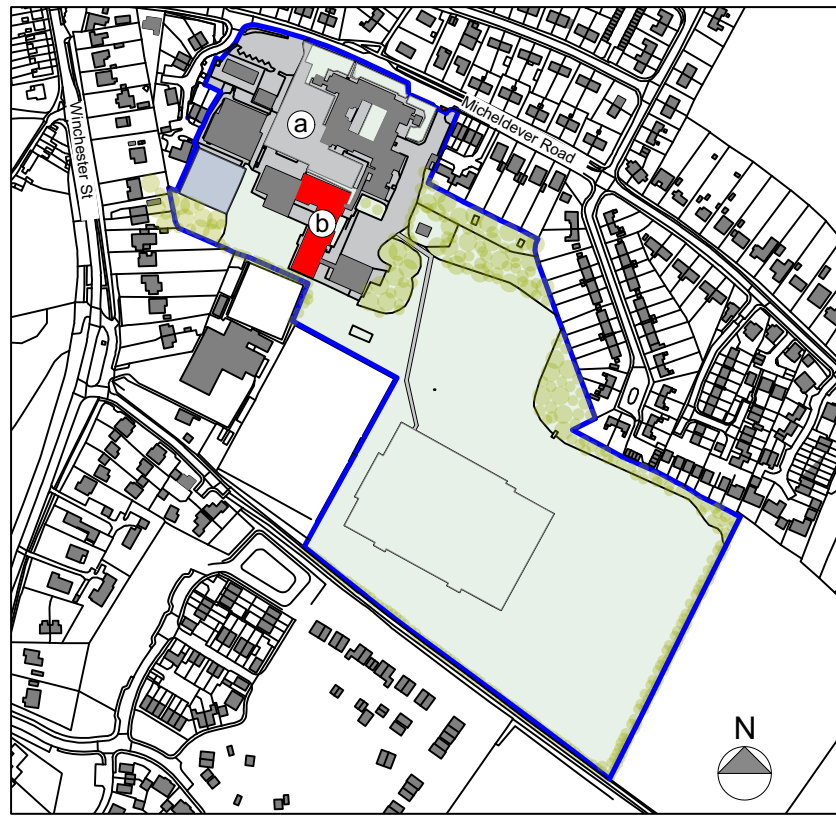

Existing Site Location Plan

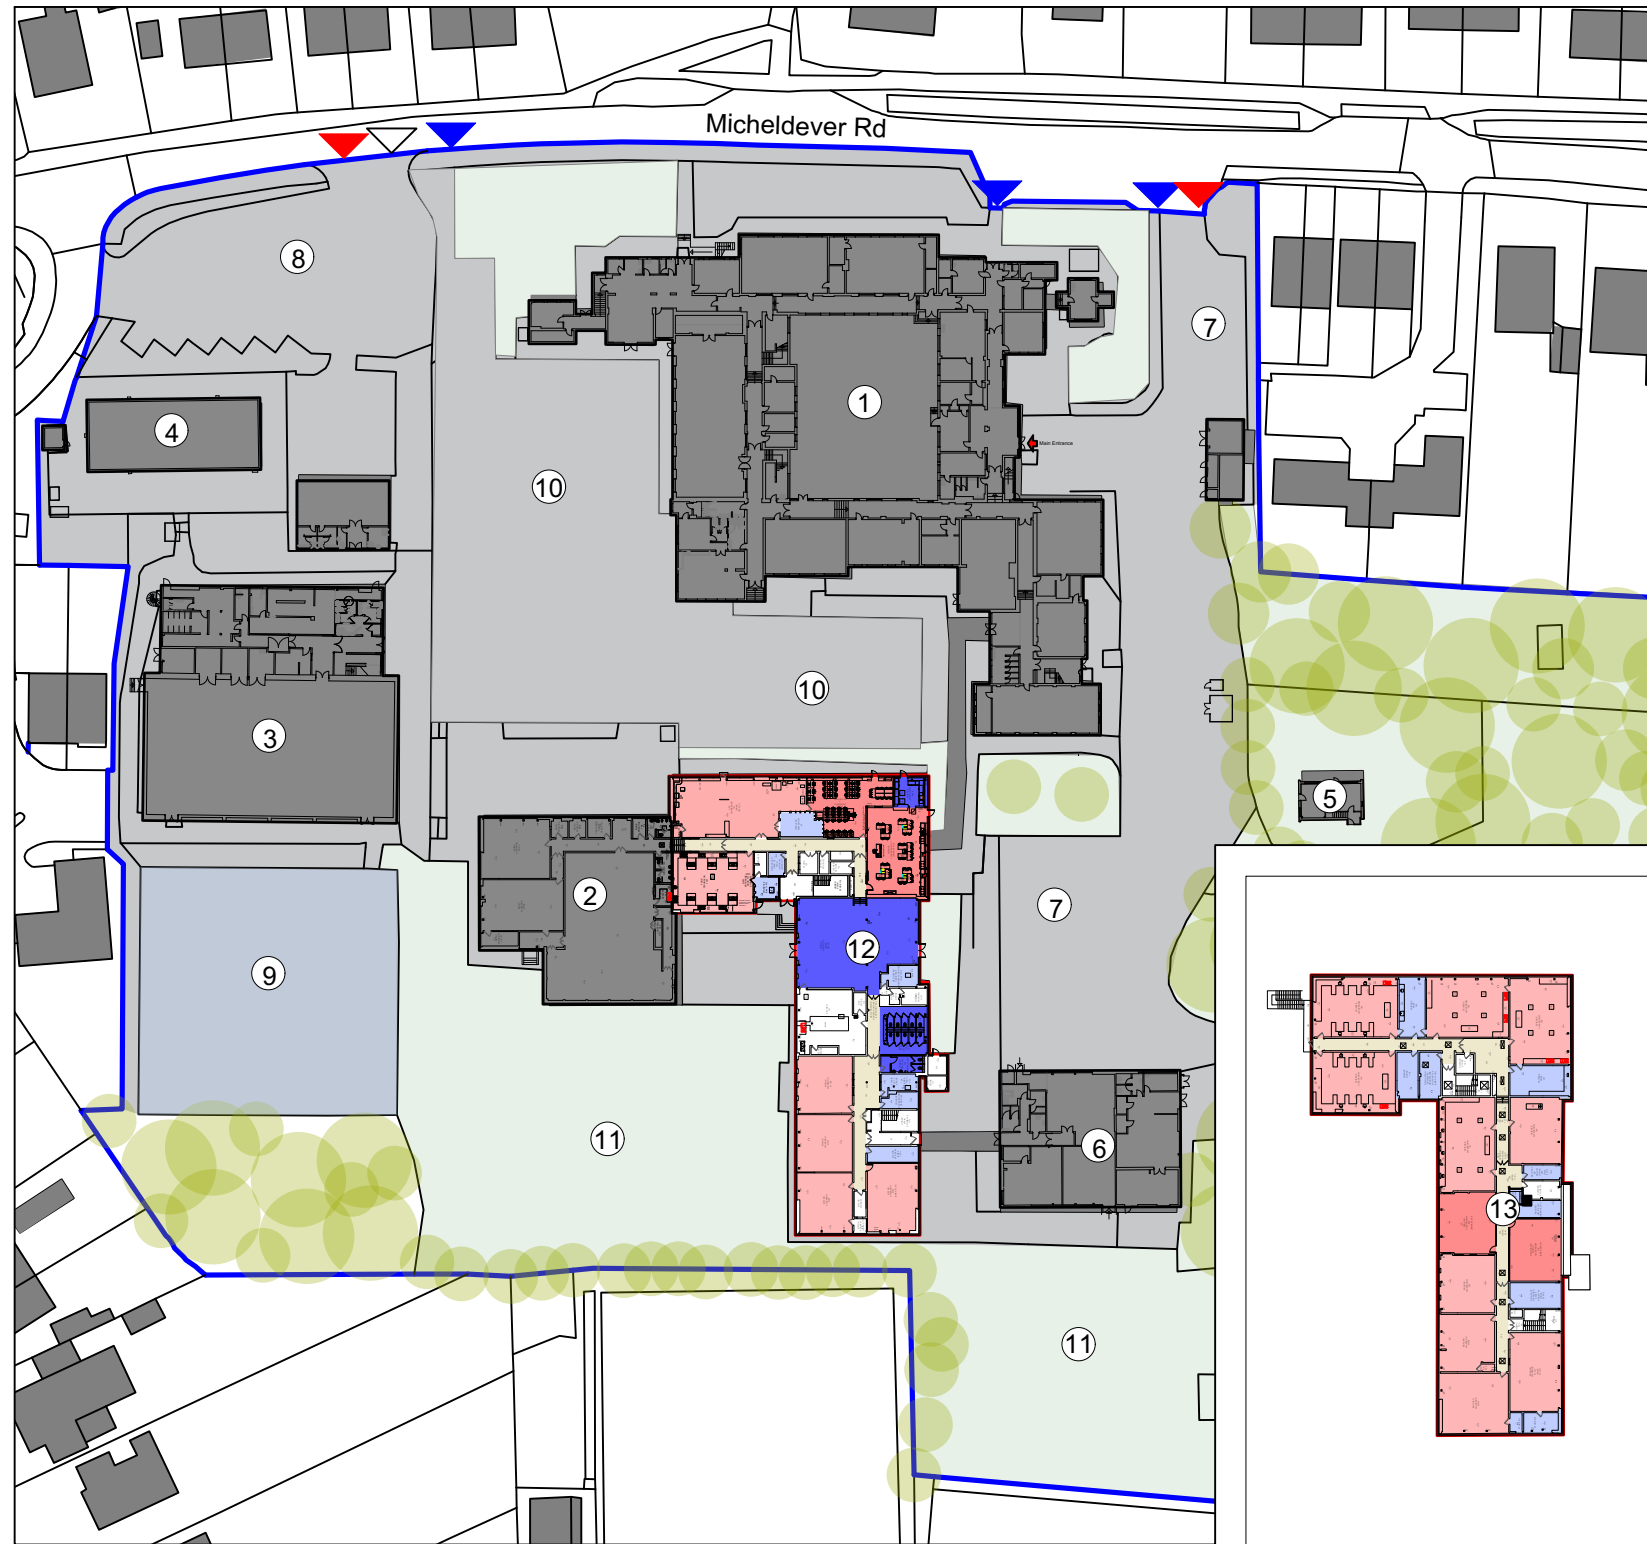

Proposed Site Plan/ Ground Floor Plan

Proposed First Floor Plan



Example of a typical recladding scheme following completion



Typical Proposed Elevation

Please note: Brickwork/ render colour to be determined at a later date in conjunction with stakeholders

© Crown Copyright and database rights 2019. All rights reserved. HCC 100019180.

Project Appraisal
Not to Scale
C09174 - A.100_Rev C
August 2019