


Property Services
Cornerstone Primary School
New 3FE Primary School

Proposed Site & Building Plans

Key:

Proposed Site Plan:

- 1 Proposed Main Entrance
- 2 School Hall
- 3 Classrooms
- 4 KS1 Soft Play
- 5 Yr's 2,3 & 4 Play
- 6 Yr's 5 & 6 Play
- 7 Games Courts
- 8 Sports Pitches
- 9 Habitat
- 10 Staff Car Park
- 11 Cycle Stores
- 12 Bin Store
- 13 Maintenance Access

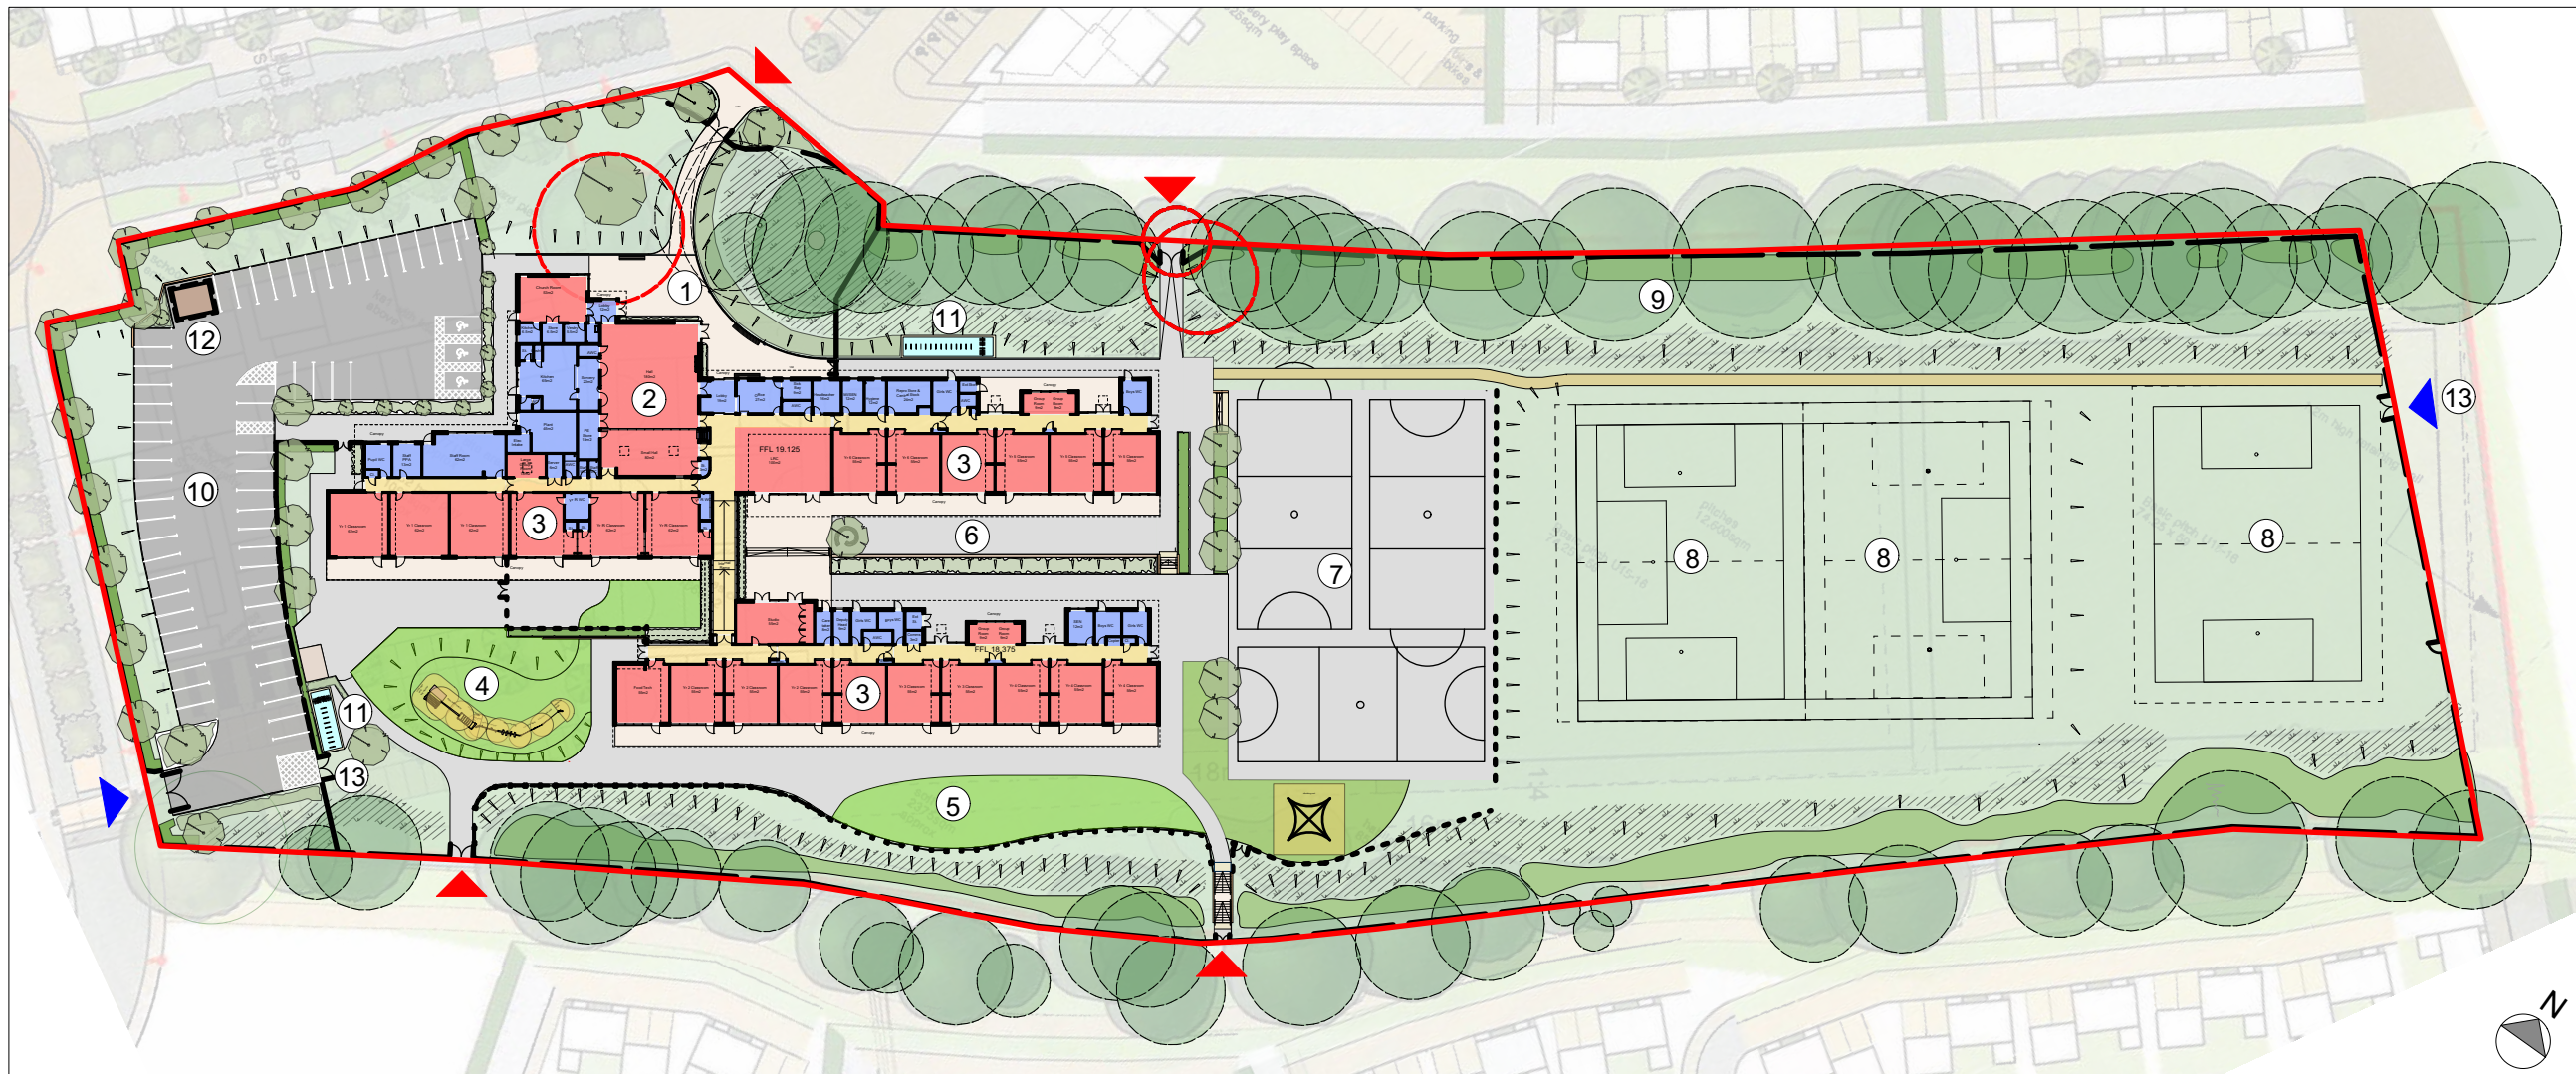


Proposed Site Plan 1:1000@A3

- Teaching - New Build
- Non-Teaching - New Build
- Circulation
- Site Boundary (2.73 Ha)
- ▶ Vehicular Access
- ▶ Pedestrian Access



Proposed Aerial View Looking North East

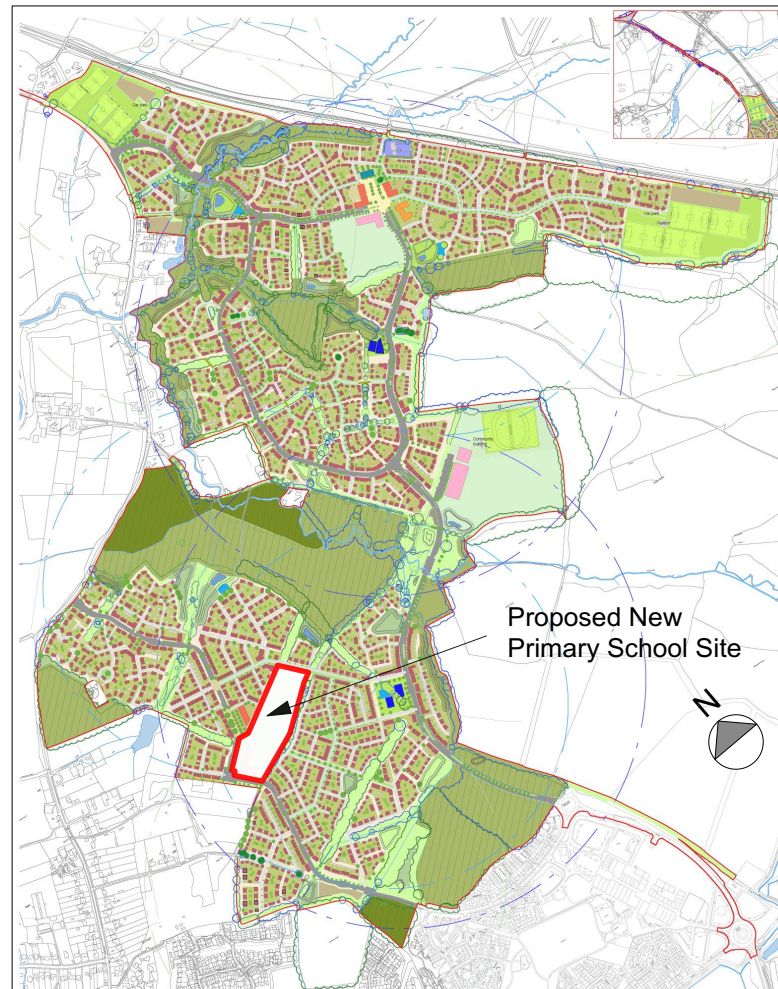

North Whiteley Masterplan (Not to Scale)



Proposed Front Elevation (North) 1:500@A3

© Crown Copyright and database rights 2016. All rights reserved. HCC 100019180.

Project Appraisal

As noted
 P11180 - A.100
 October 2019