



# Shepherds Down Special School Classroom & Dining Extensions

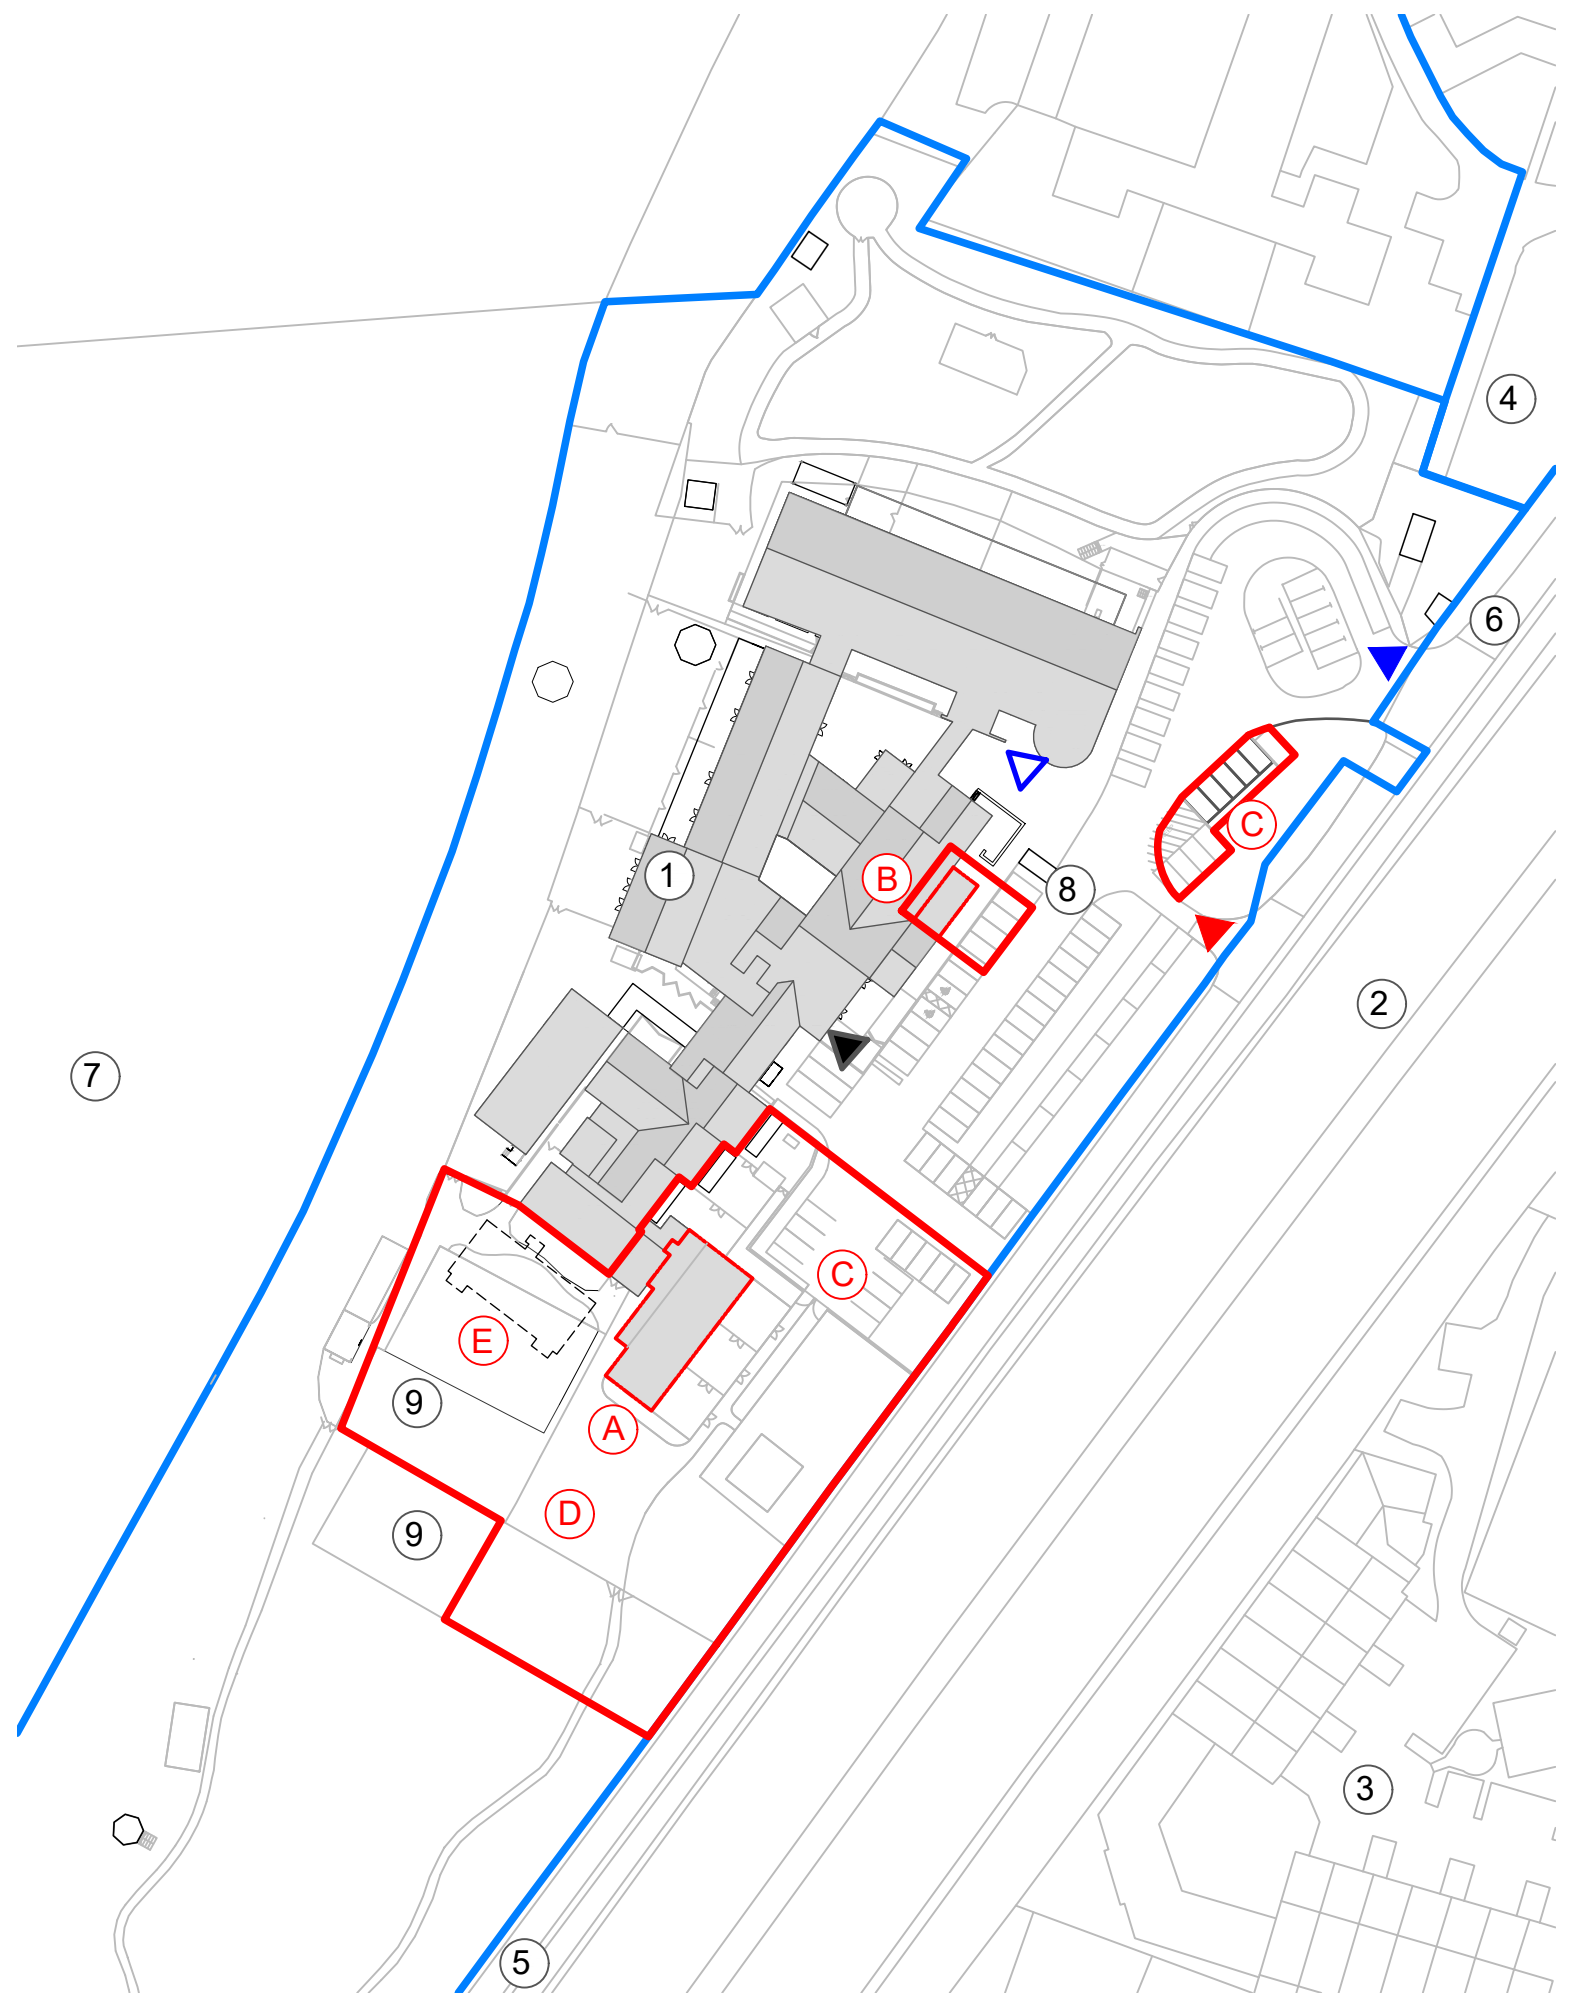



Proposed Site Plan

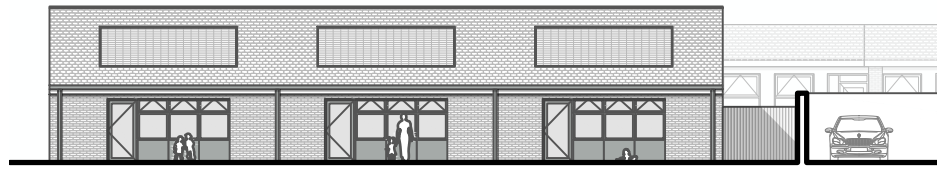


Proposed South East Elevation



Proposed Classroom Extension

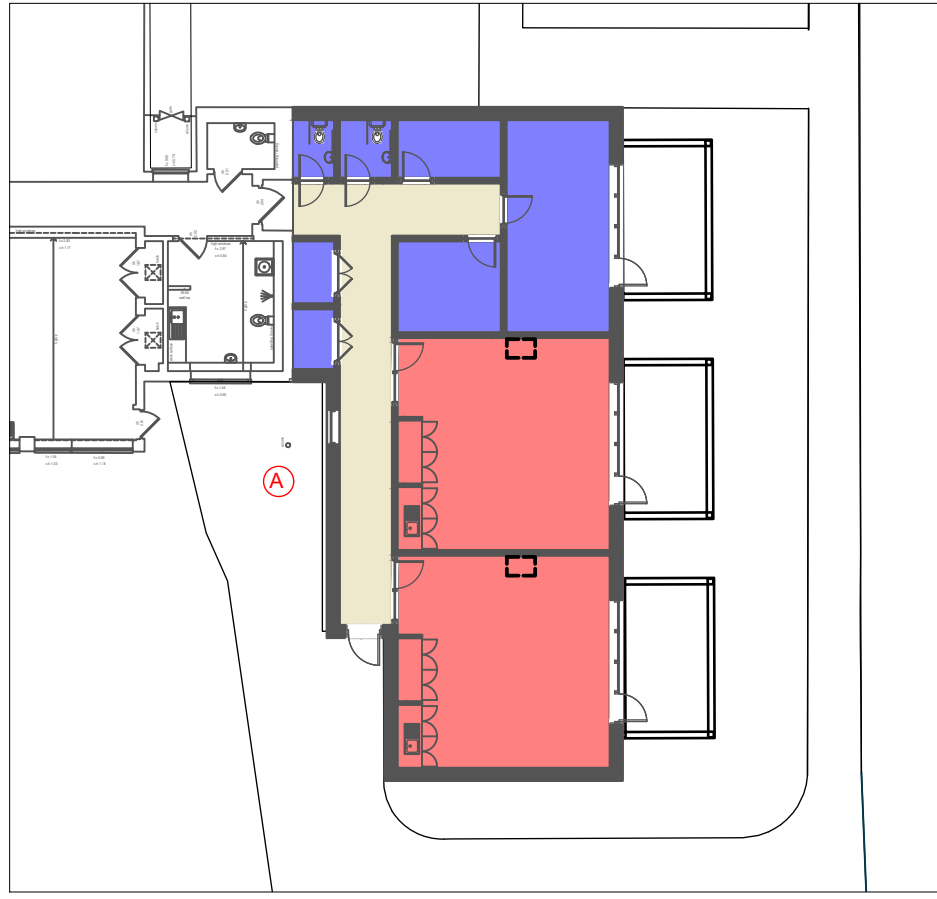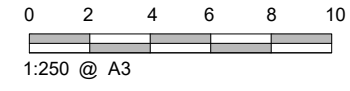

Proposed Classroom Extension

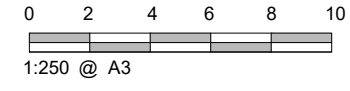

Key:

- Extent of Works
- HCC Freehold
- ▶ Vehicular Entrance
- ▶ Pedestrian Entrance
- ▶ Main Student Entrance
- ▶ Main Public Entrance
- ① Shepherds Down School
- ② M3
- ③ Shawford
- ④ College House
- ⑤ Private residence, Windrush Cottage accessed via Shepherds Lane
- ⑥ Shepherds Lane
- ⑦ Farming Land
- ⑧ Existing Car park - 89 spaces. inc 2 accessible bays
- ⑨ Existing Playground
- A Proposed Classroom Extension
- B Proposed Dining Extension
- C Proposed Car Park Extension - 10 spaces to co-ordinate with existing temporary classrooms
- D Proposed Playground Extension
- E Existing temporary classrooms to be removed

- Teaching - New Build
- Non-Teaching - New Build
- Circulation

©Crown Copyright and database rights 2019. All rights reserved. HCC 100019180.

## Project Appraisal

Scale : Varies

P12287- A.100\_Rev A

January 2020