

Proposed School Building

Key:

- a Existing Grange Infant School
- b Proposed Junior School
- c Existing School Playing field
- d Existing Nursery

Proposed Site Plan:


- 1 Proposed 2.5FE Junior School
- 2 Retained 2015 existing building
- 3 Existing Infant School
- 4 Existing Car Park Remarketed to New Layout
- 5 Proposed one way system and additional car park
- 6 Proposed Junior Soft Play
- 7 Proposed Infant and Junior Games Courts
- 8 Potential location for temporary classrooms

- Teaching - New Build
- Teaching - Refurbishment.
- Non-Teaching - New Build
- Non-Teaching - Refurbishment.
- Notional Infant / Junior Boundary
- Site Boundary
- ▶ Pedestrian Access
- ▶ Vehicular Access
- ▶ Contractor Access
- ▶ Maintenance Access

© Crown Copyright and database rights 2019. All rights reserved.
HCC 100019180.

DRAFT
Project Appraisal


Not to Scale
P11364- A.100_Rev A
February 2020

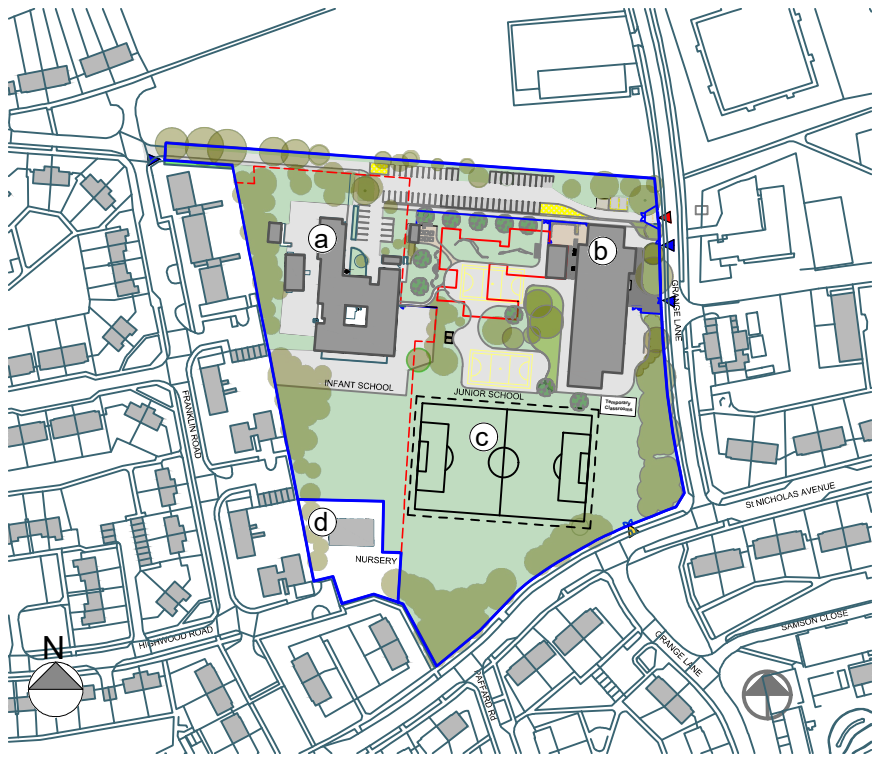


Proposed Site Location Plan



Proposed View from Grange Lane

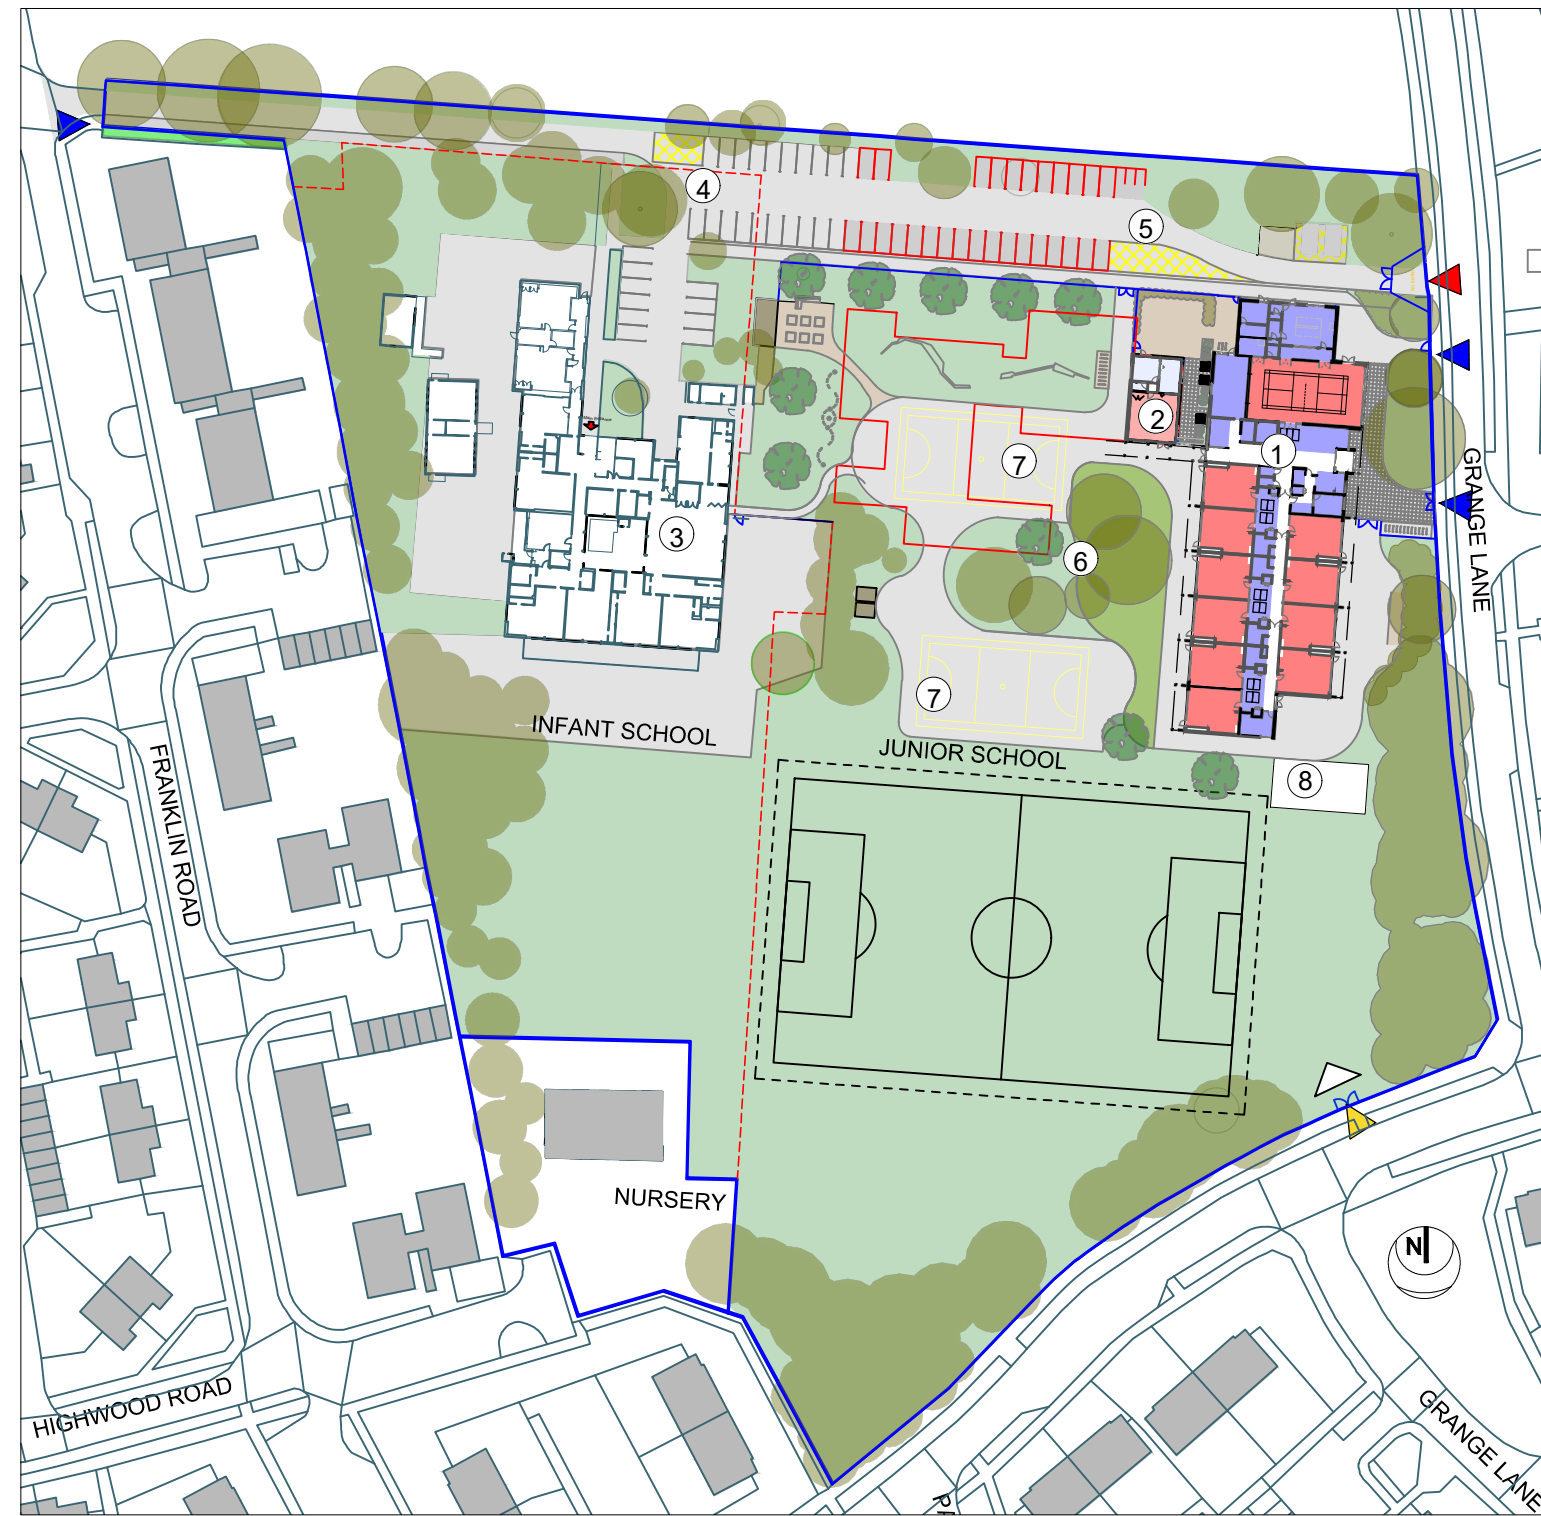

Proposed Site Plan

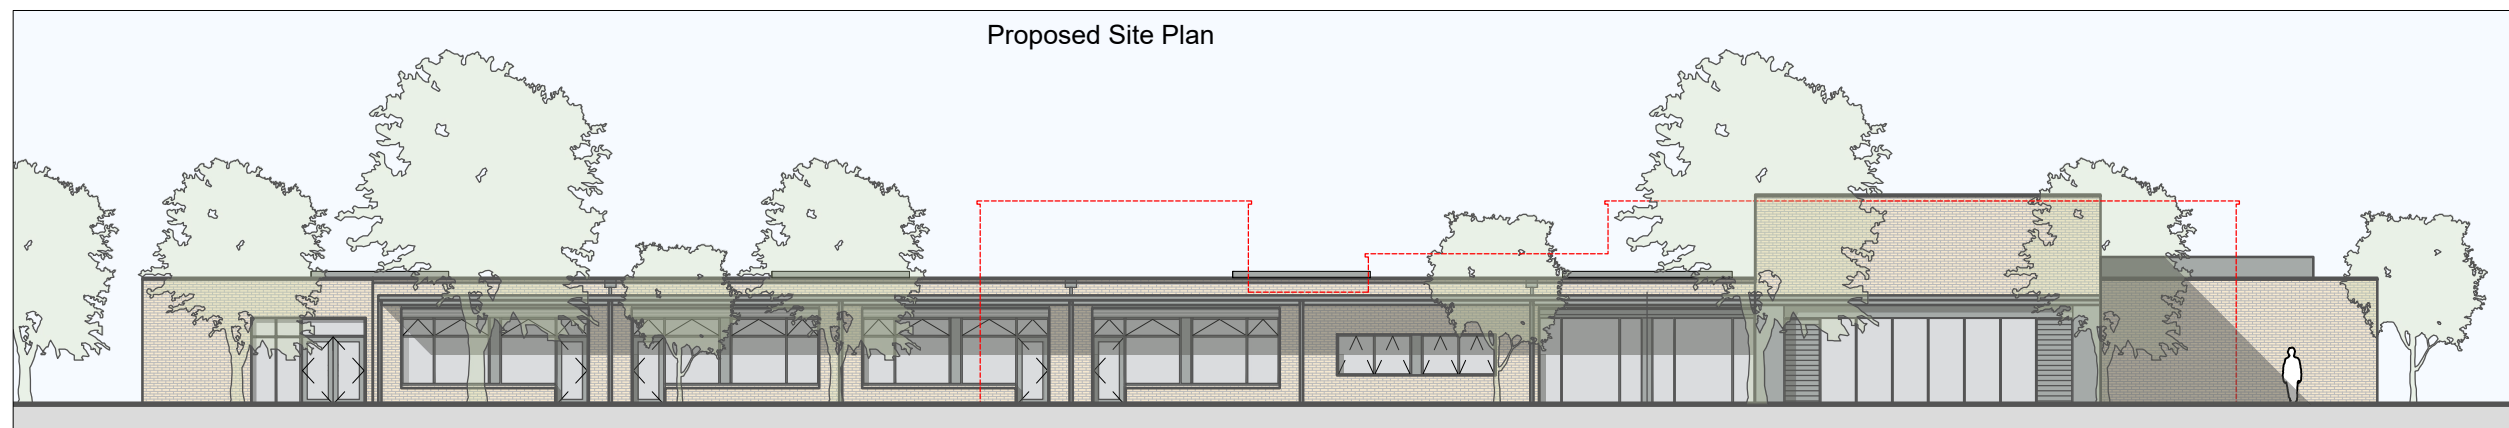

Proposed East Elevation - Junior School

Proposed Junior Building Classrooms

Proposed Admin/ Entrance

Proposed Hall

Proposed Kitchen