

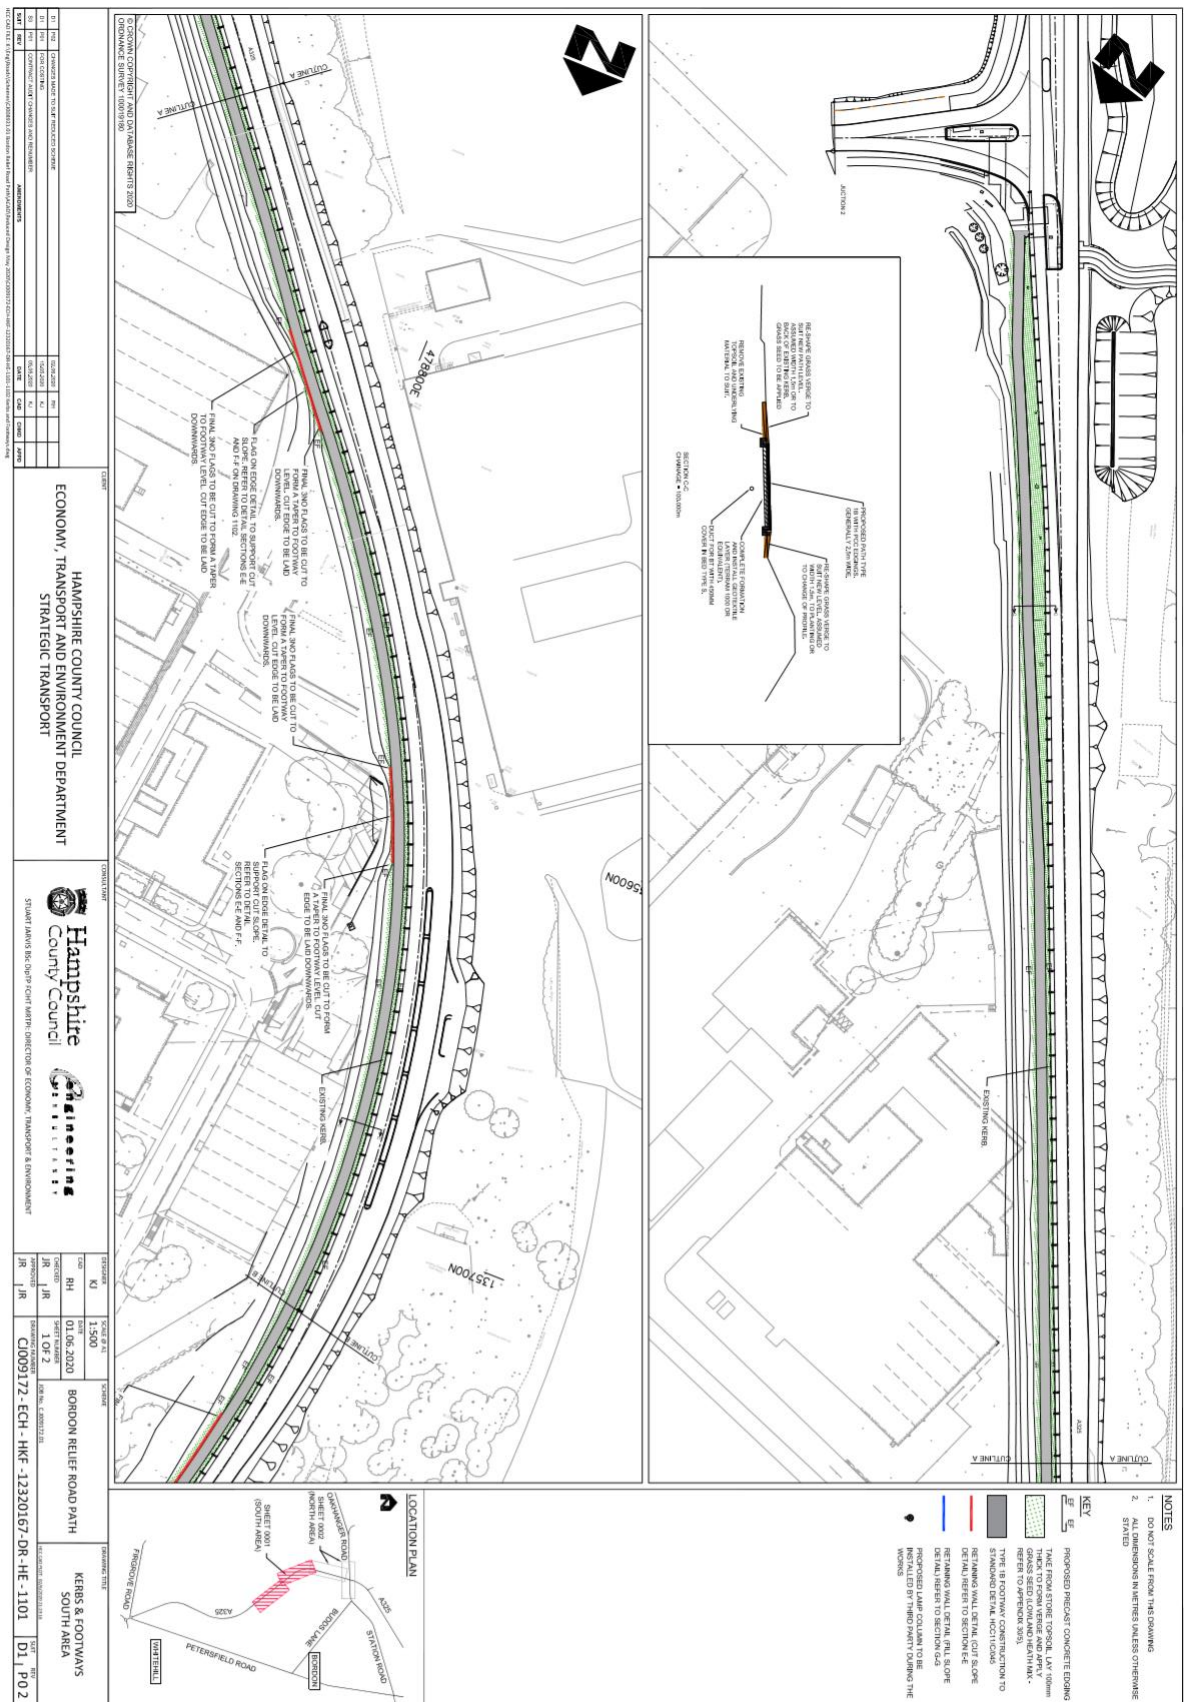


General arrangement drawings

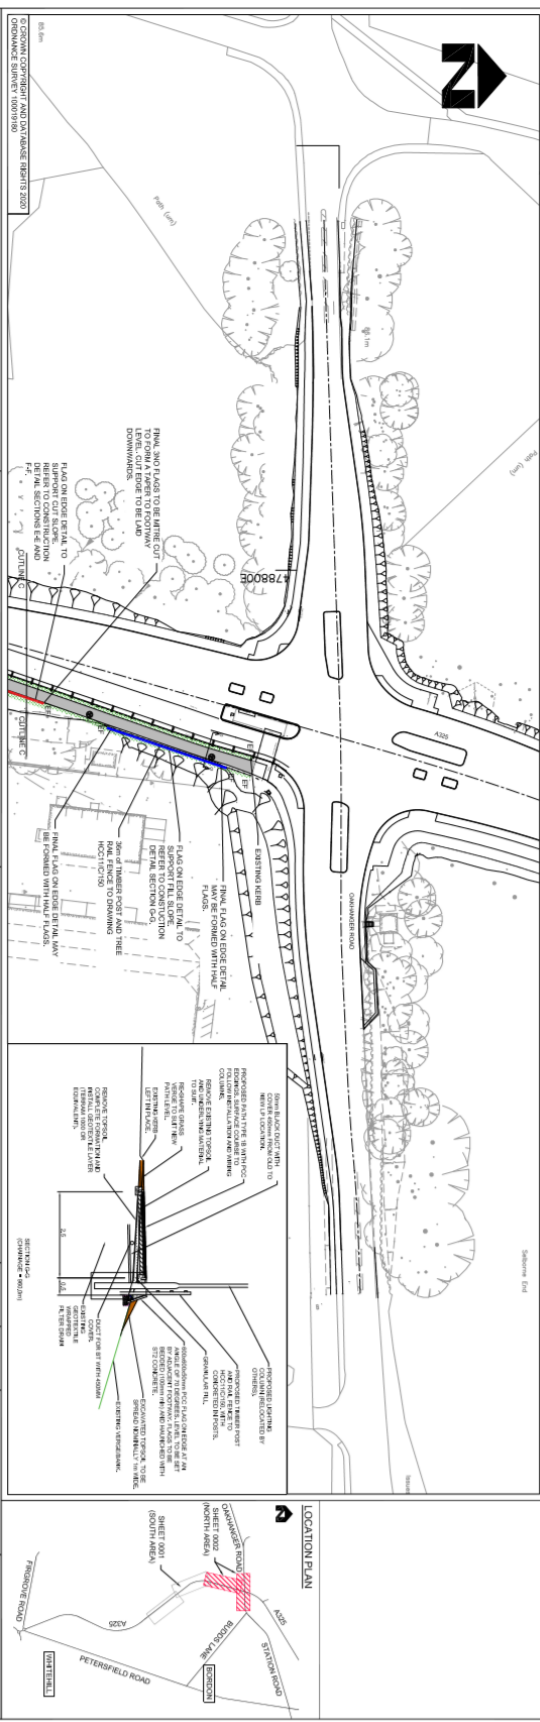

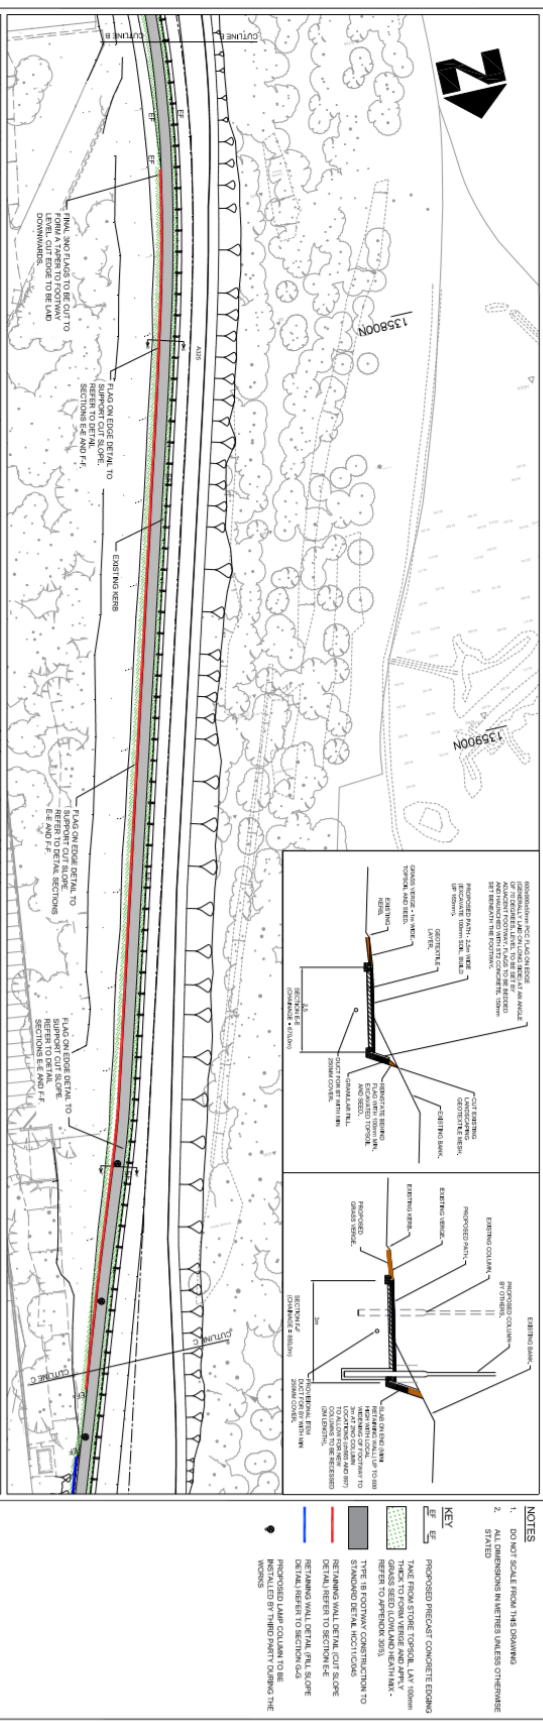

DATE	DATE	KERRS & FOOTWAYS NORTH AREA	
RH	01.06.2020		
CHECKED	SHEET NUMBER	BORDON RELIEF ROAD PATH	
JR JR	2 OF 2		
APPROVED	ENGINEER'S SIGNATURE	PROJECT NUMBER	
JR	C1009172 - ECH - HKF - 12320167-DR-ME - 1102	D1 PO4	