




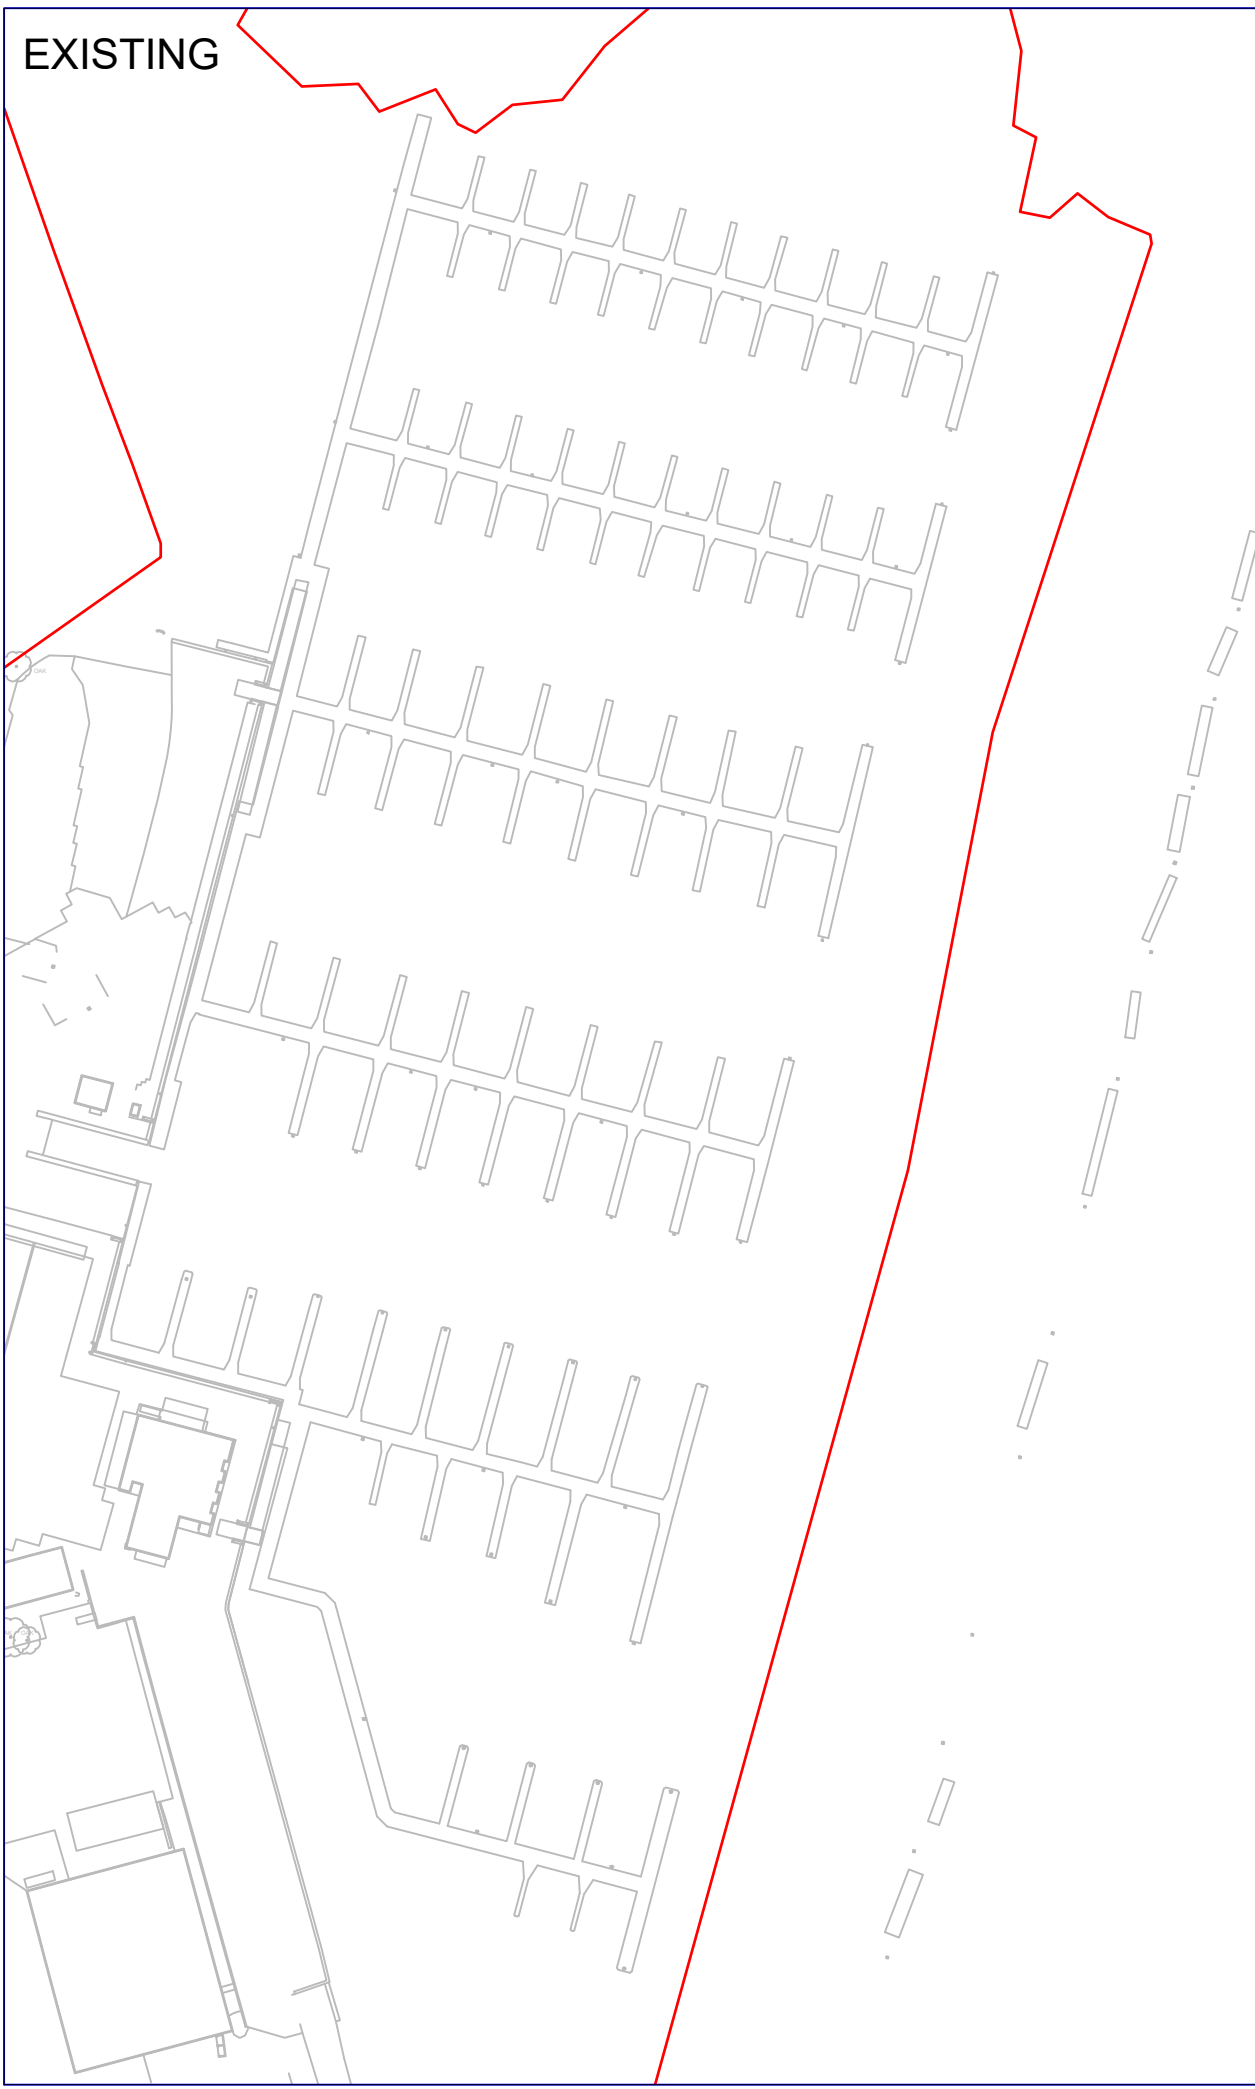


EXISTING

PROPOSED

KEY	
	Title boundary
	Pontoons - retained
	Pontoons - new
	Piles - retained & relocated
	Piles - new



**MARINA DEVELOPMENTS LIMITED**

Marina Developments Ltd.  
 Outlook House  
 Hamble Point  
 School Lane  
 Hamble  
 Southampton  
 Hampshire  
 SO31 4NB  
 Telephone: 023 8045 0200  
 Fax: 023 8045 7154




PROJECT  
**Hamble Point Marina Pier Extension**

TITLE  
**Site Layout  
 Existing and Proposed Layouts**


REVISIONS			
No.	DATE	DETAILS	

DRAWN BY <b>OW</b>	CHECKED BY <b>AB</b>	SCALE <b>1:1250 @ A3</b>	
	DRAWING TYPE <b>GA</b>	DRAWING No.	REV No. <b>0</b>

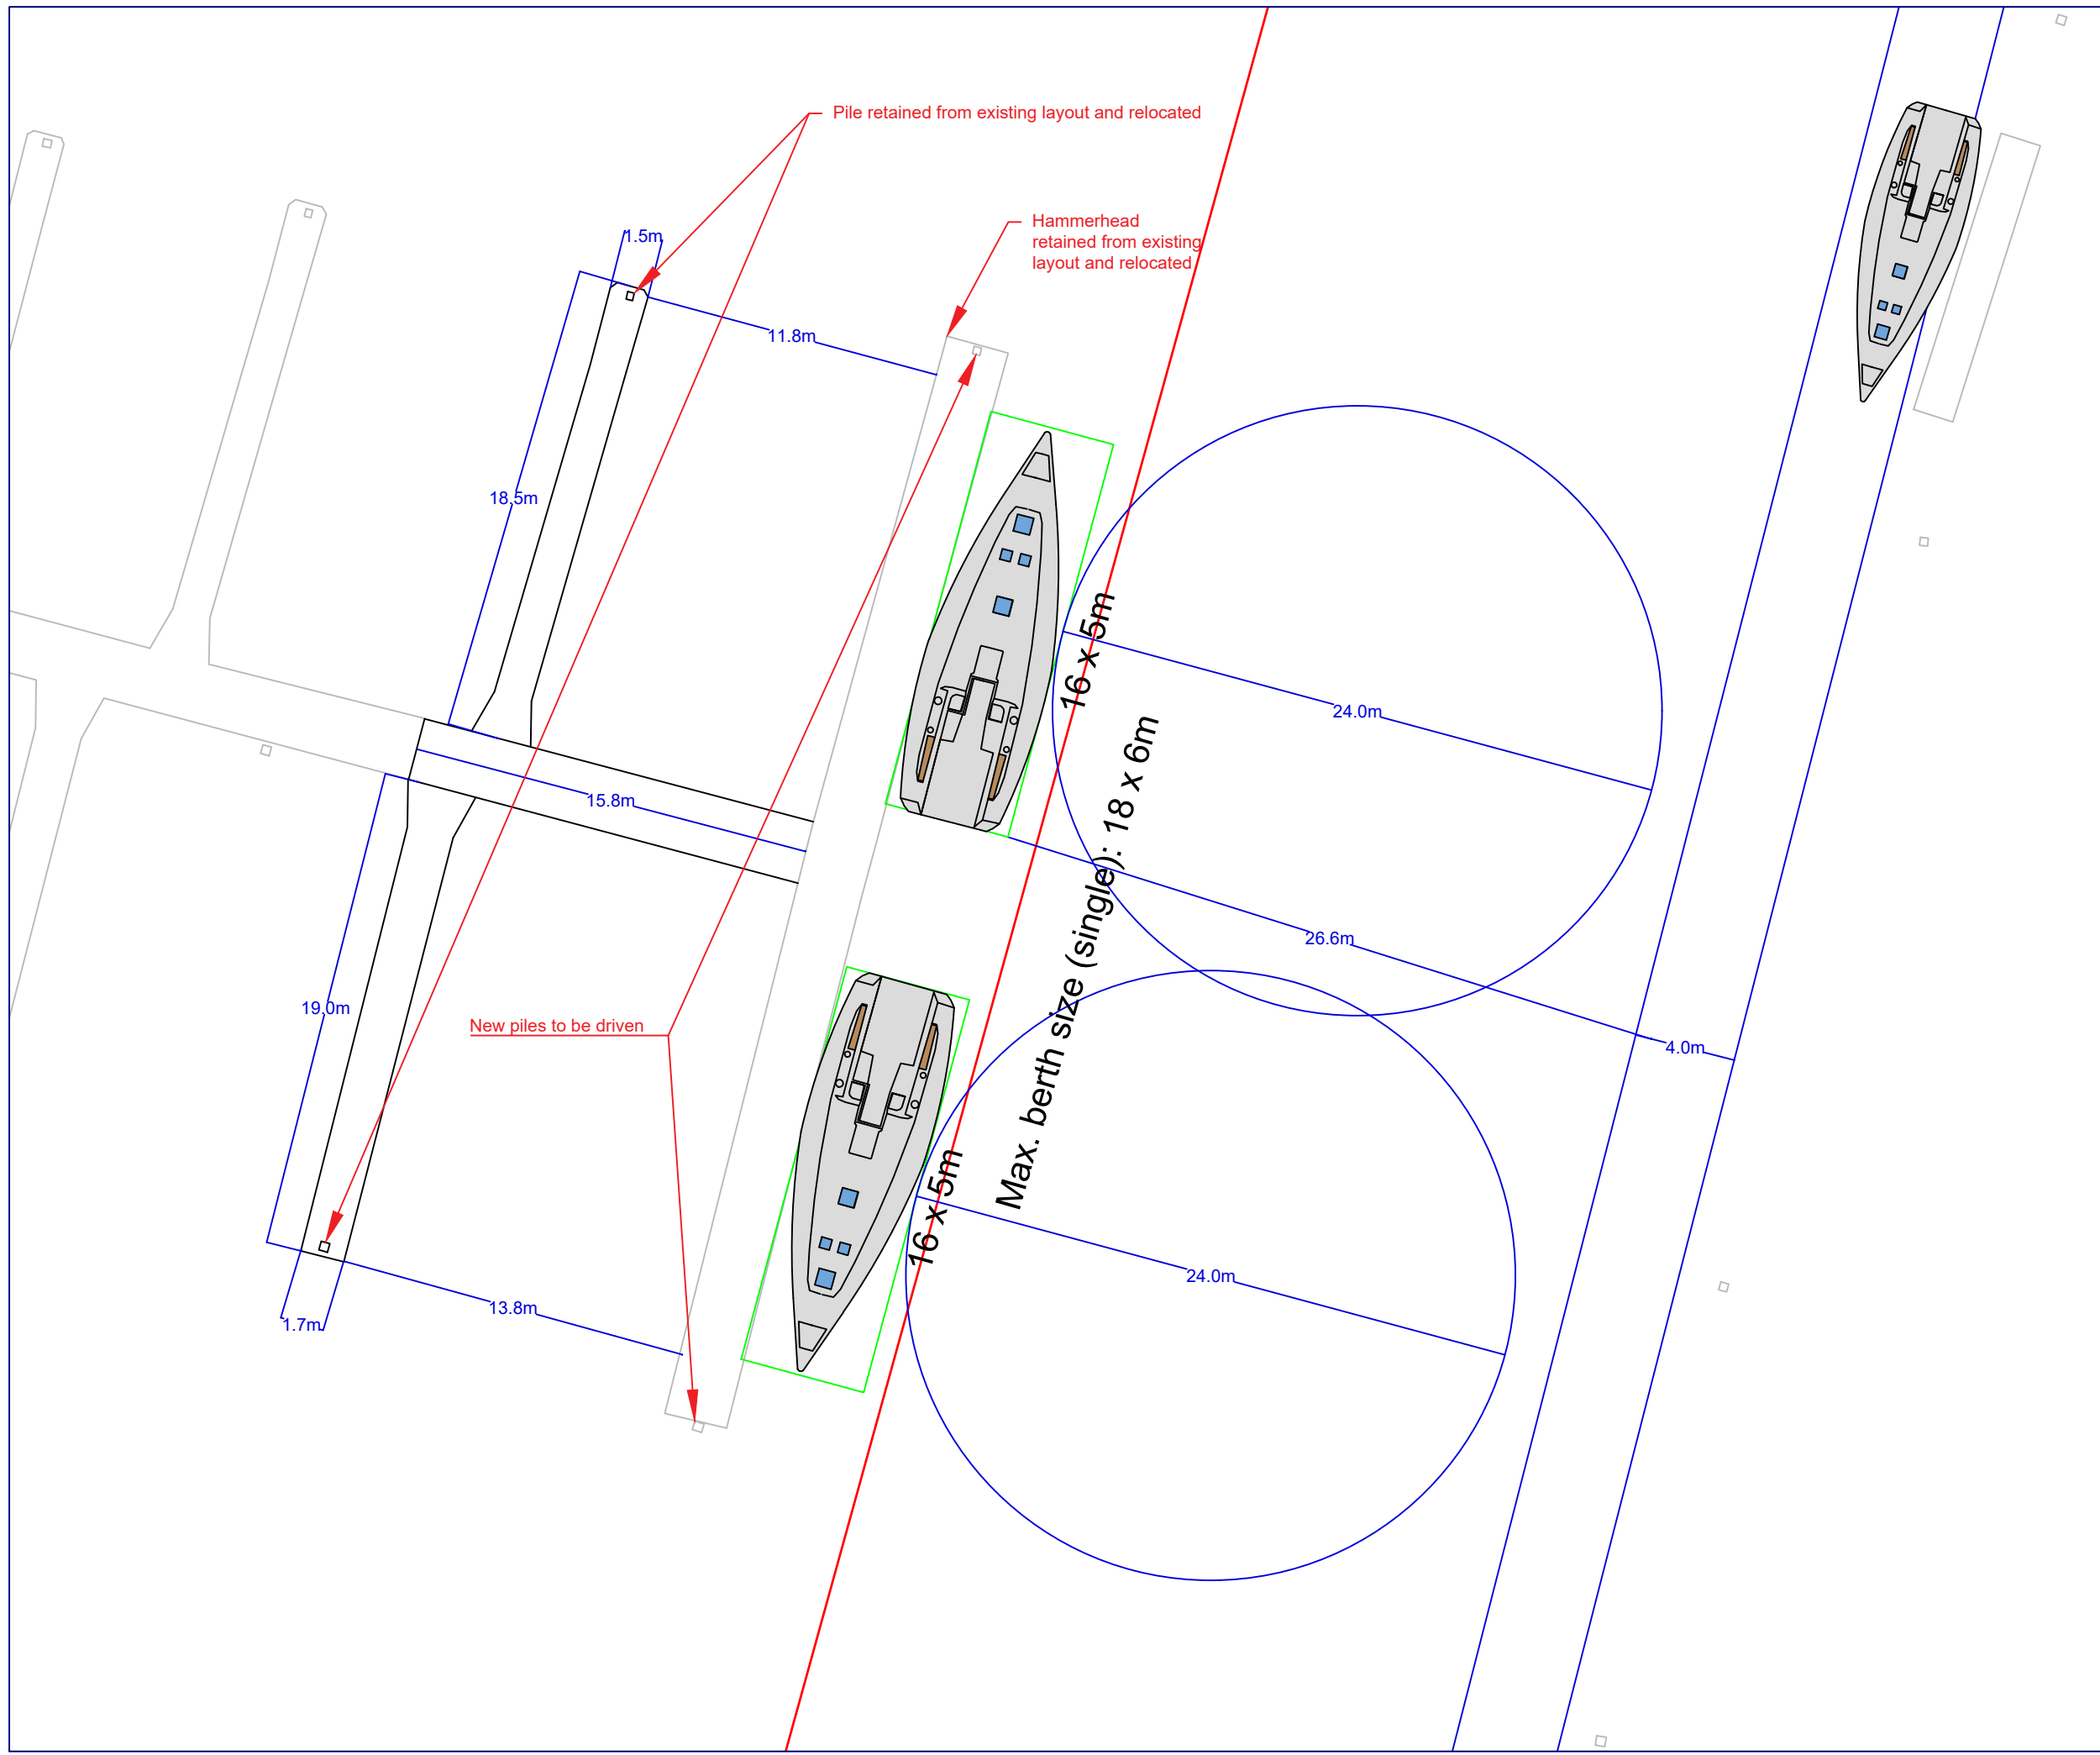

**KEY**

- Title boundary
- Pontoons - retained
- Pontoons - new

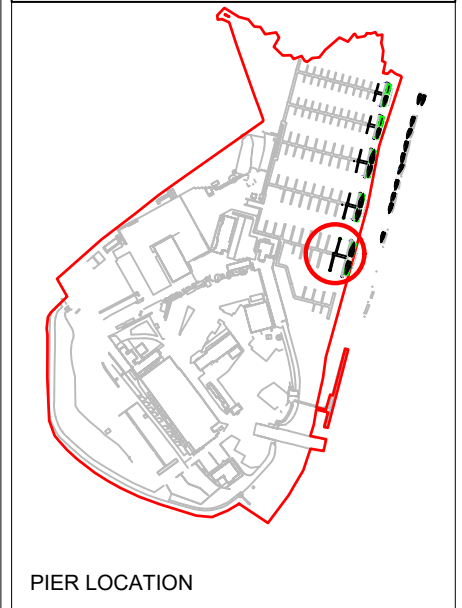

**MARINA DEVELOPMENTS LIMITED**

Marina Developments Ltd.  
 Outlook House  
 Hamble Point  
 School Lane  
 Hamble  
 Southampton  
 Hampshire  
 SO31 4NB  
 Telephone: 023 8045 0200  
 Fax: 023 8045 7154




**PROJECT**  
 Hamble Point Marina Pier Extension

**TITLE**  
 Pier A & B Extension

**REVISIONS**


No.	DATE	DETAILS

<b>DRAWN BY</b> OW	<b>CHECKED BY</b> AB	<b>SCALE</b> 1:250 @ A3
<b>DRAWING TYPE</b> GA	<b>DRAWING No.</b>	<b>REV No.</b> 0

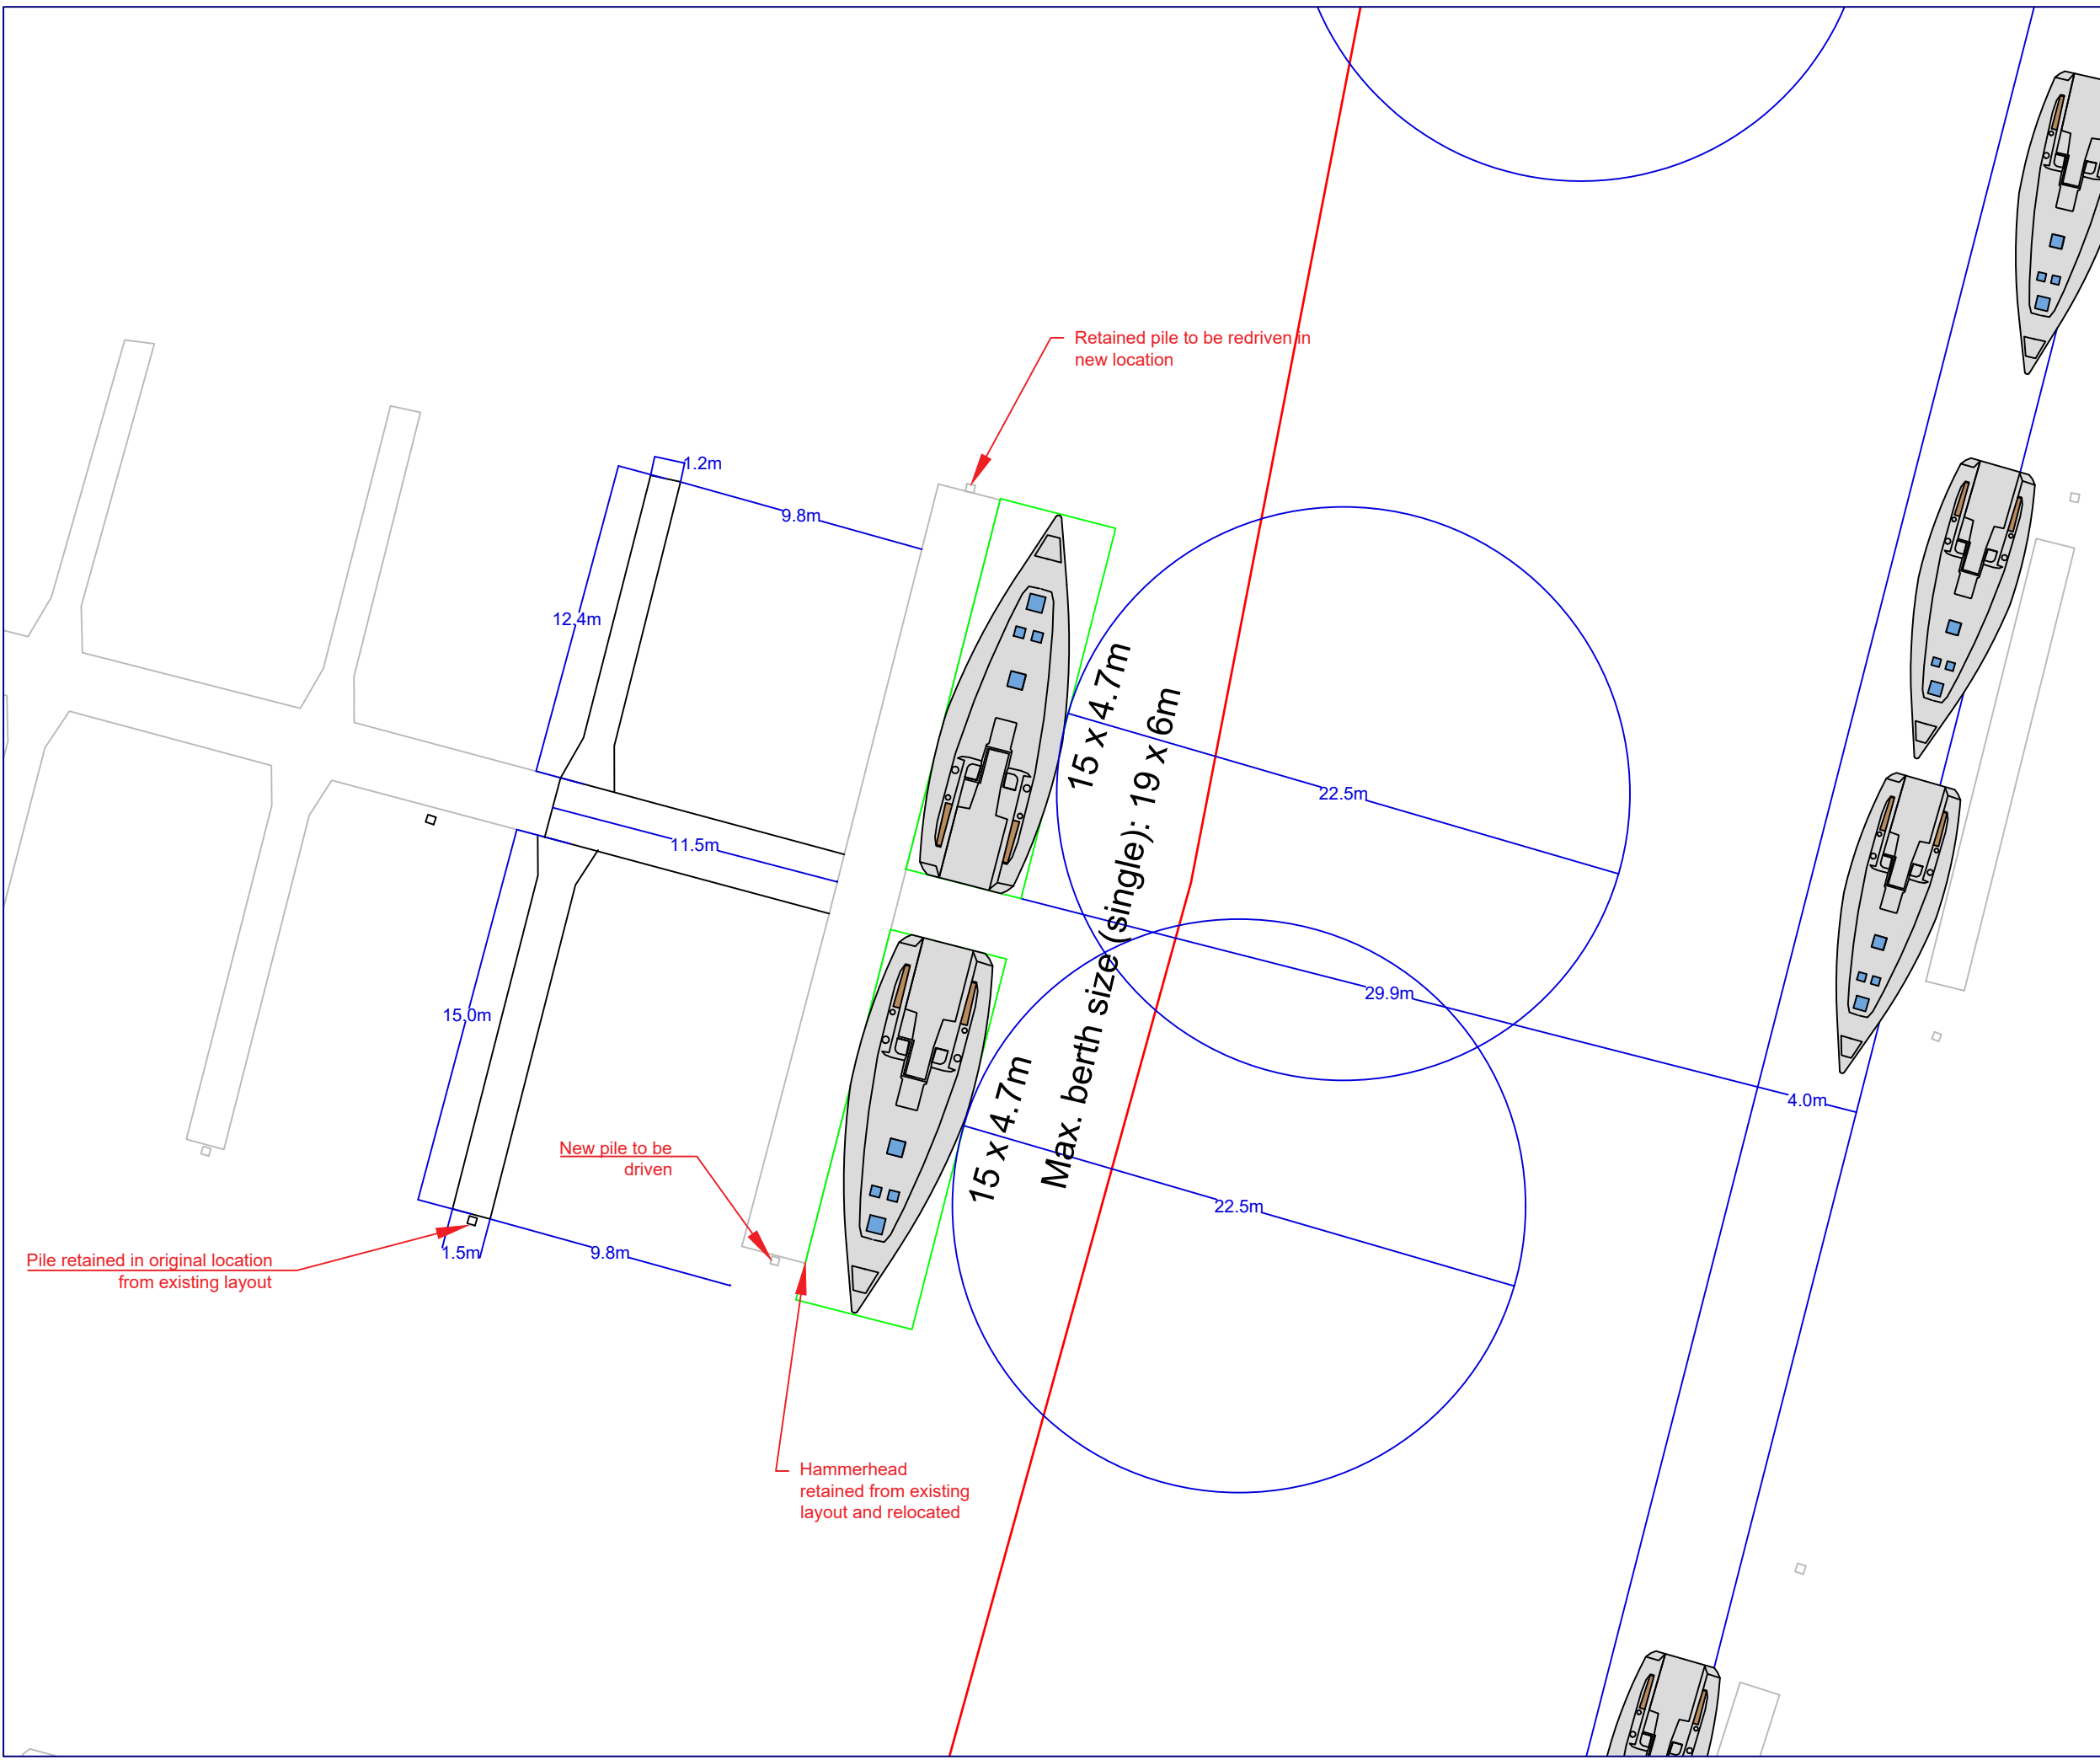

**KEY**

- Title boundary
- Pontoons - retained
- Pontoons - new

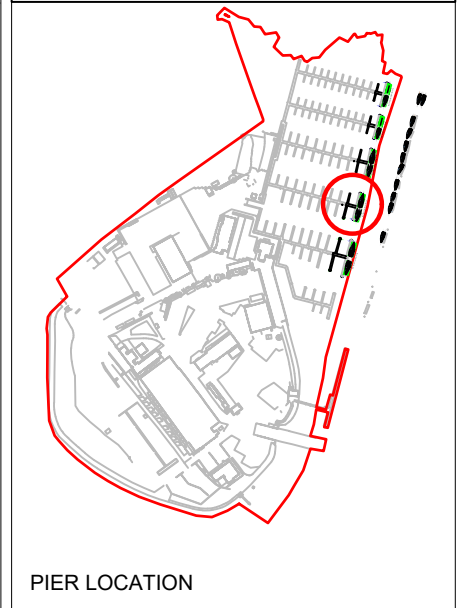

**MARINA DEVELOPMENTS LIMITED**

Marina Developments Ltd.  
 Outlook House  
 Hamble Point  
 School Lane  
 Hamble  
 Southampton  
 Hampshire  
 SO31 4NB  
 Telephone: 023 8045 0200  
 Fax: 023 8045 7154




**PROJECT**  
 Hamble Point Marina Pier Extension

**TITLE**  
 Pier C & D Extension

**REVISIONS**


No.	DATE	DETAILS

<b>DRAWN BY</b> OW	<b>CHECKED BY</b> AB	<b>SCALE</b> 1:250 @ A3
<b>DRAWING TYPE</b> GA	<b>DRAWING No.</b>	<b>REV No.</b> 0

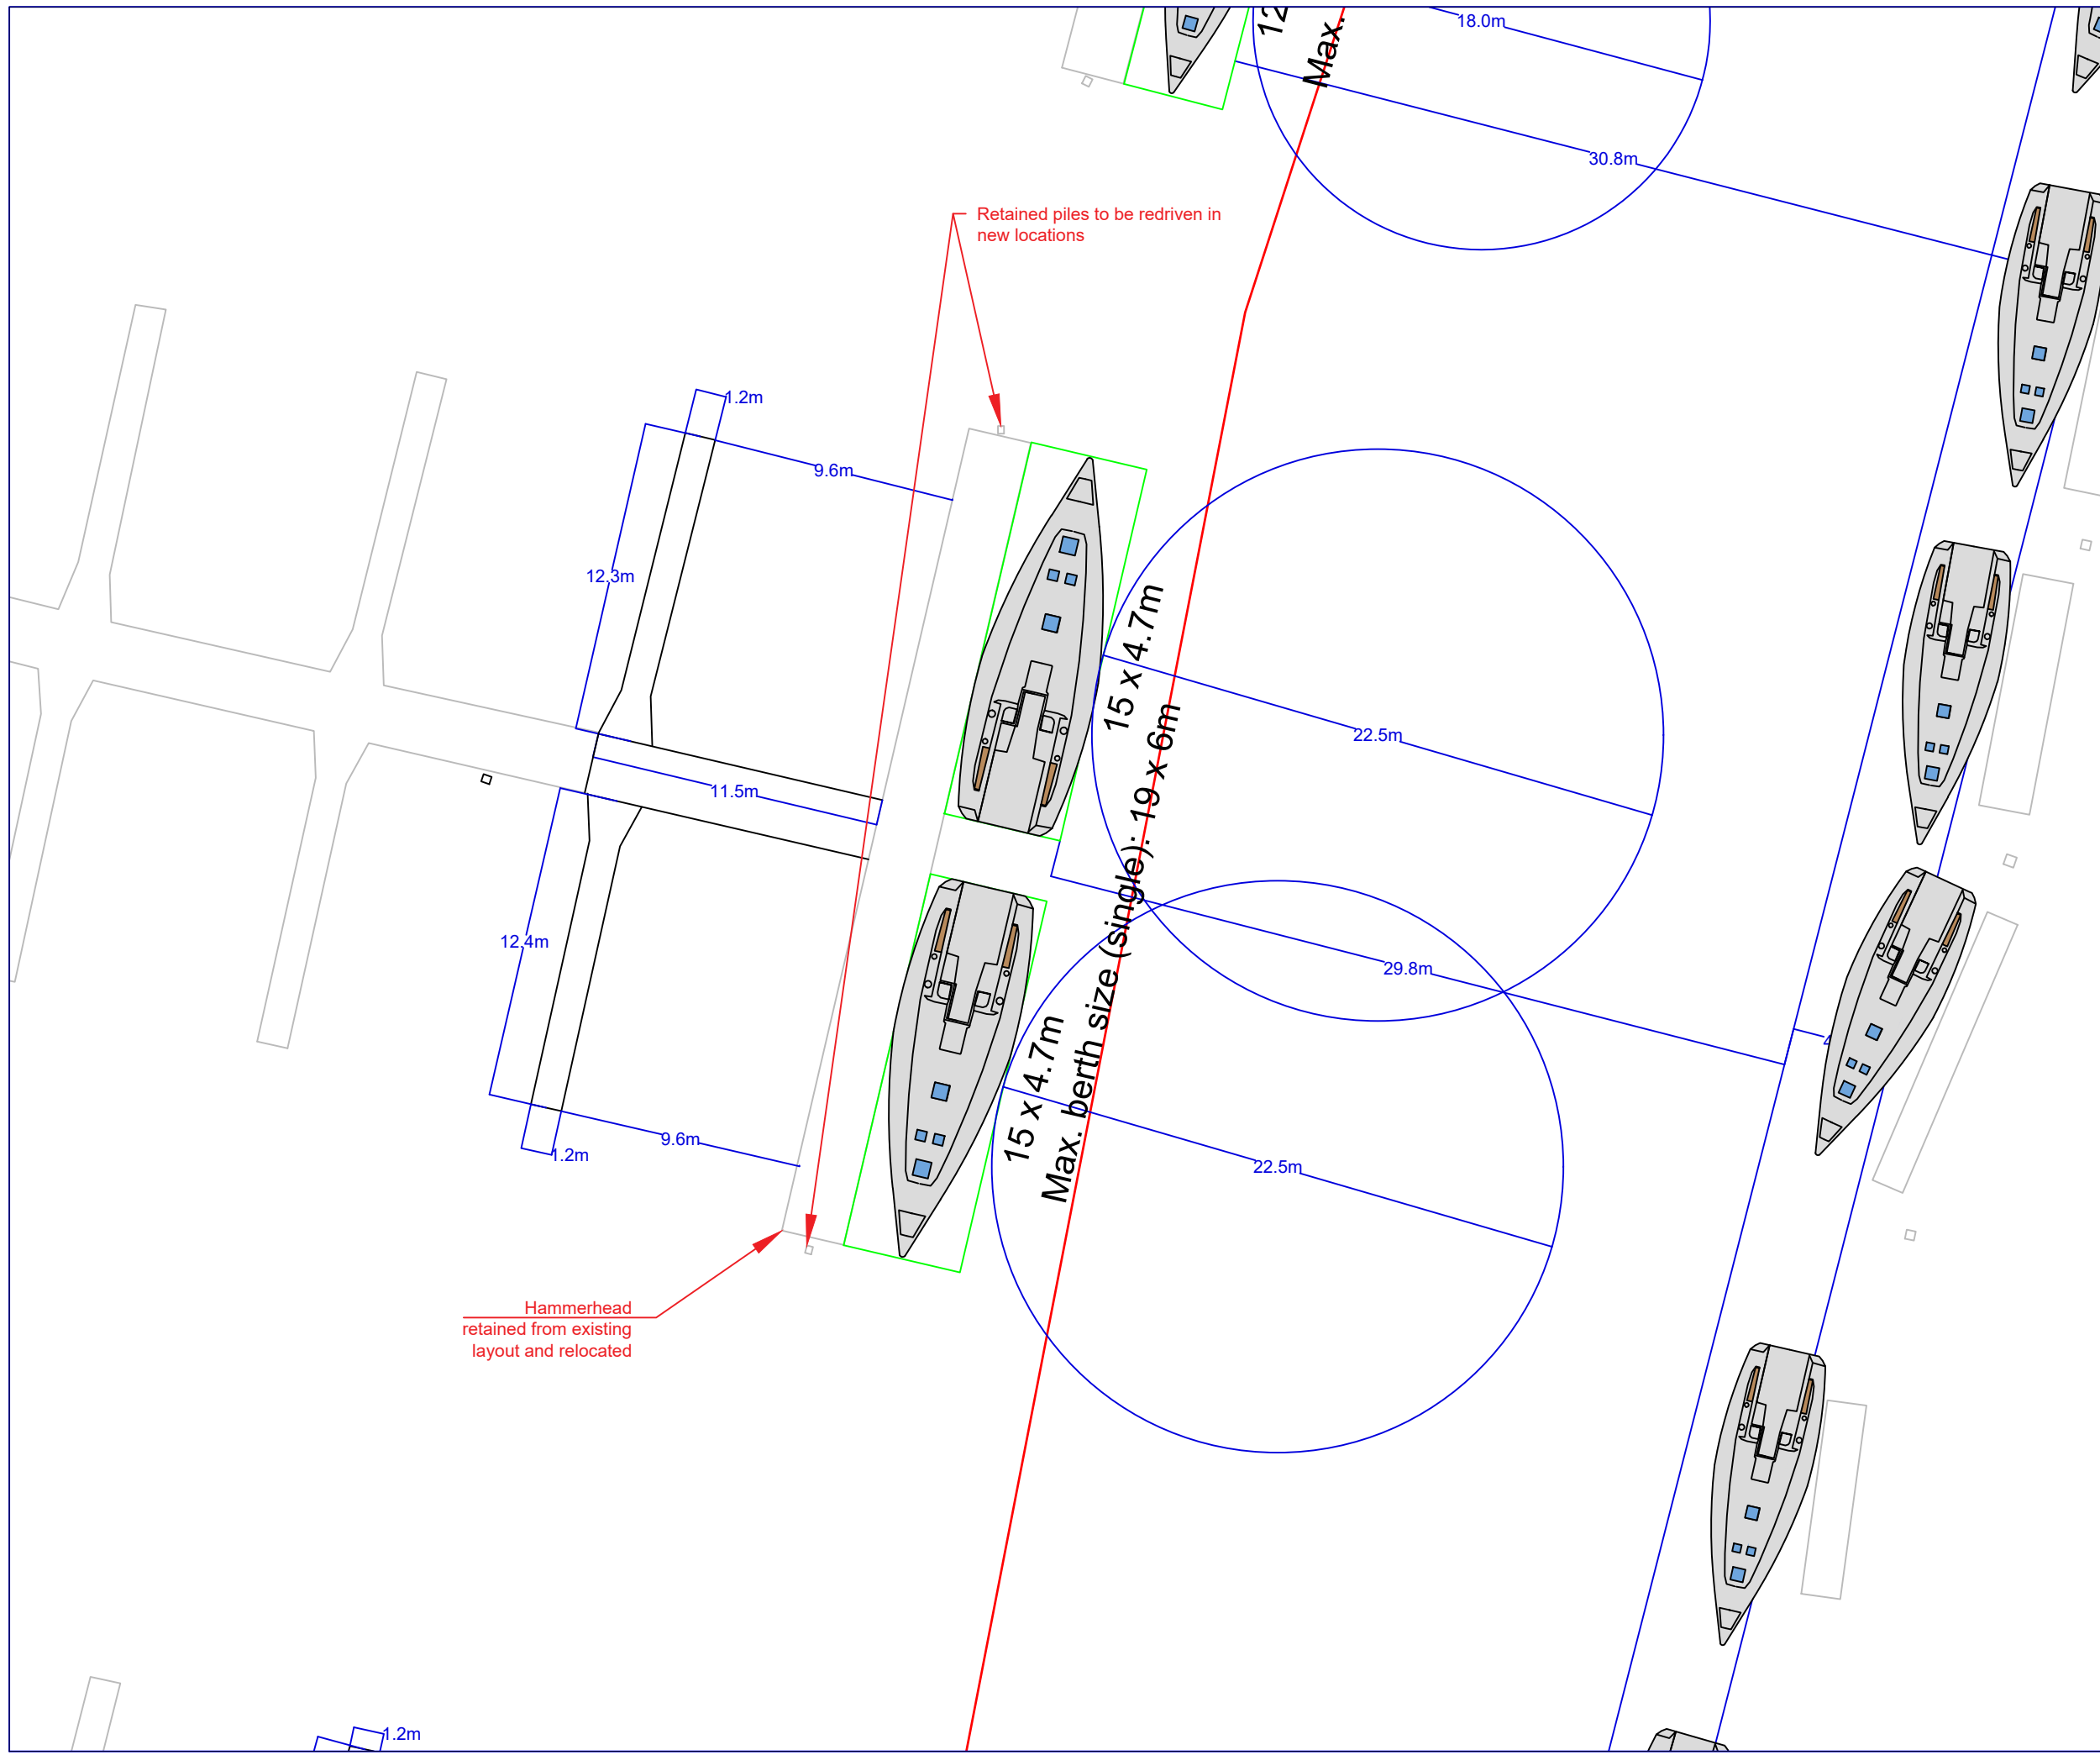

**KEY**

	Title boundary
	Pontoons - retained
	Pontoons - new

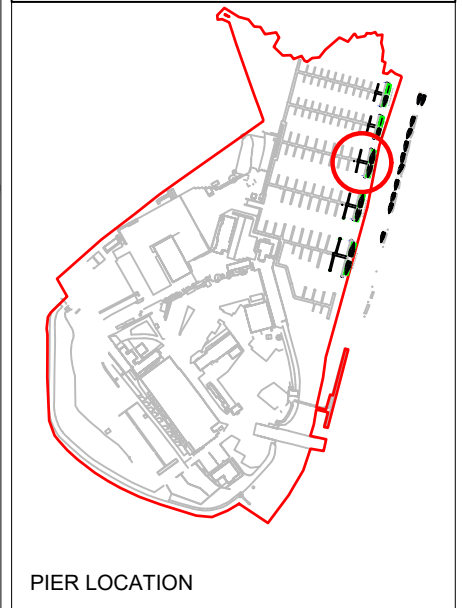

**MARINA DEVELOPMENTS LIMITED**

Marina Developments Ltd.  
 Outlook House  
 Hamble Point  
 School Lane  
 Hamble  
 Southampton  
 Hampshire  
 SO31 4NB  
 Telephone: 023 8045 0200  
 Fax: 023 8045 7154




**PROJECT**  
 Hamble Point Marina Pier Extension

**TITLE**  
 Pier E & F Extension

**REVISIONS**


No.	DATE	DETAILS

<b>DRAWN BY</b> OW	<b>CHECKED BY</b> AB	<b>SCALE</b> 1:250 @ A3
<b>DRAWING TYPE</b> GA	<b>DRAWING No.</b>	<b>REV No.</b> 0

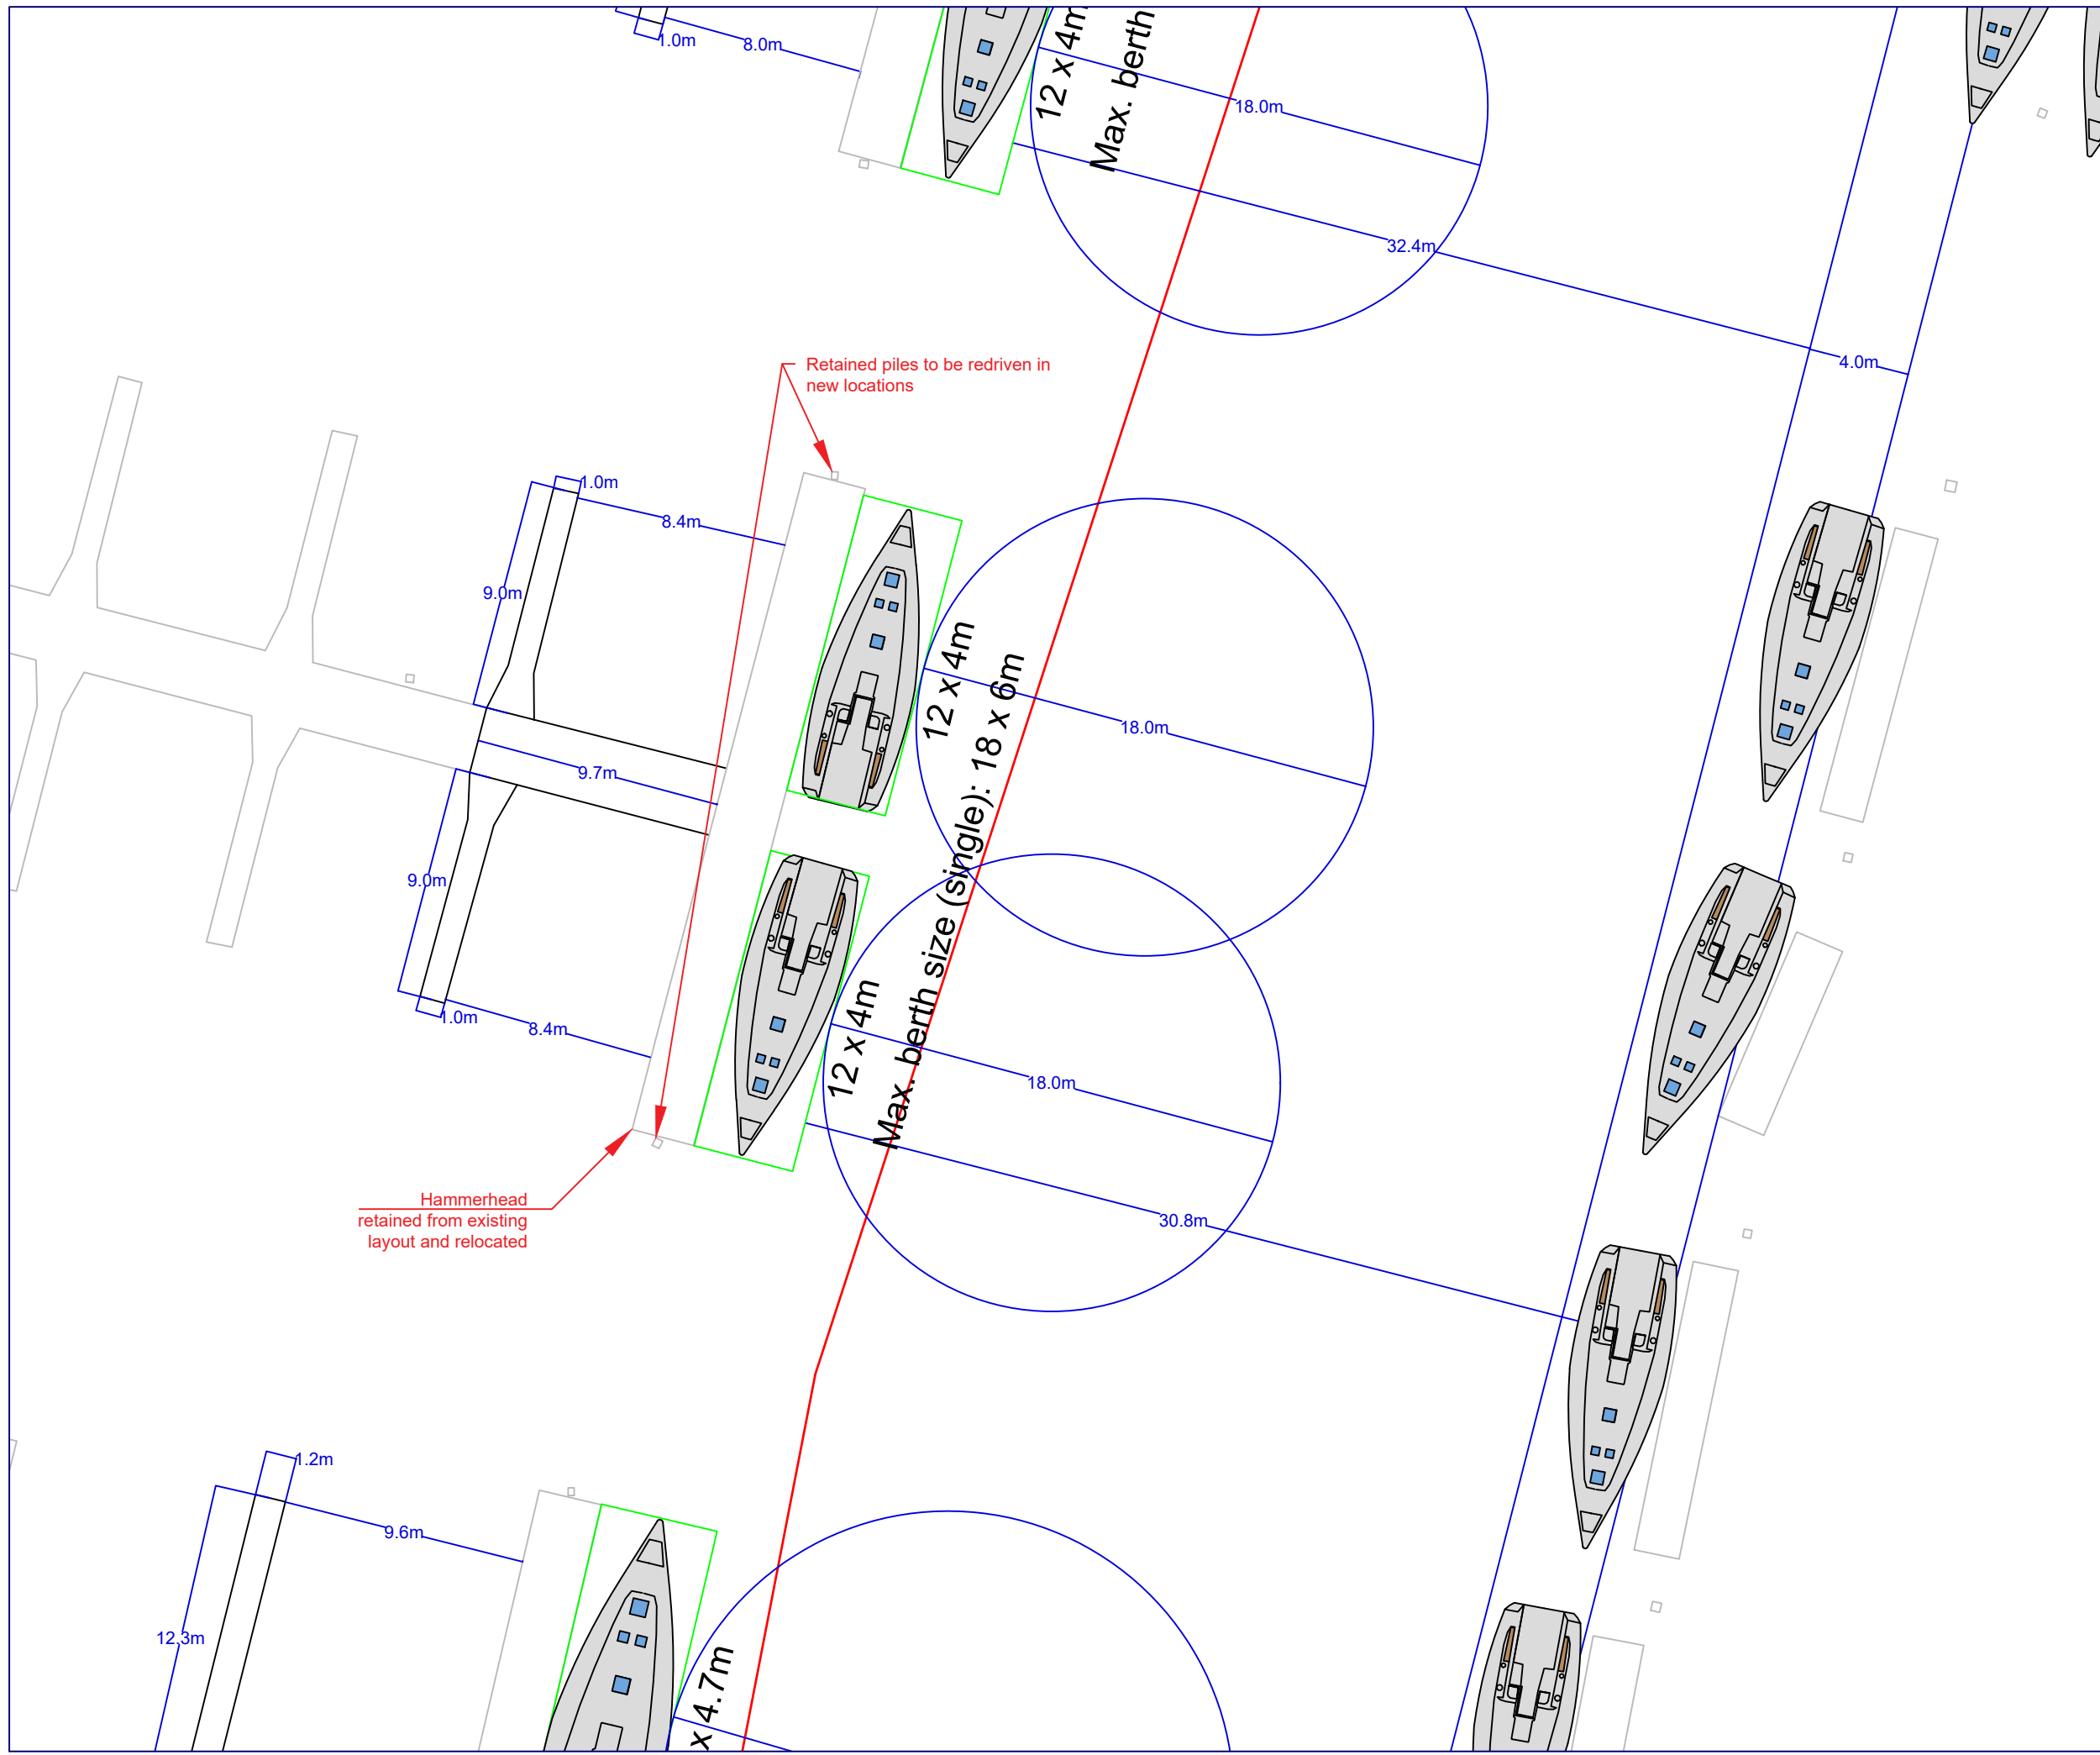

**KEY**

- Title boundary
- Pontoons - retained
- Pontoons - new

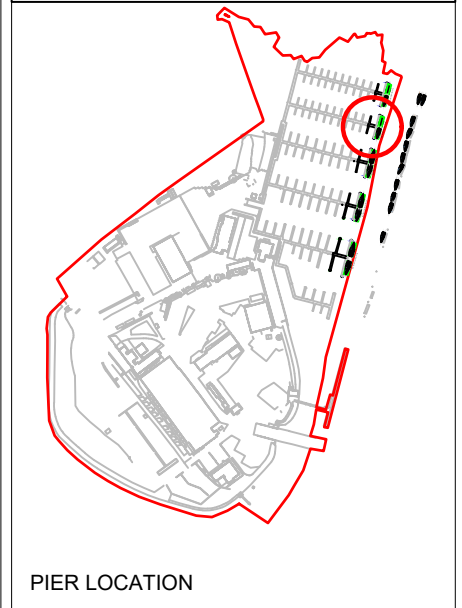

**MARINA DEVELOPMENTS LIMITED**

Marina Developments Ltd.  
 Outlook House  
 Hamble Point  
 School Lane  
 Hamble  
 Southampton  
 Hampshire  
 SO31 4NB  
 Telephone: 023 8045 0200  
 Fax: 023 8045 7154




PROJECT  
**Hamble Point Marina Pier Extension**

TITLE  
**Pier G & H Extension**

REVISIONS


No.	DATE	DETAILS

DRAWN BY <b>OW</b>	CHECKED BY <b>AB</b>	SCALE <b>1:250 @ A3</b>
	DRAWING TYPE <b>GA</b>	DRAWING No. <b>0</b>

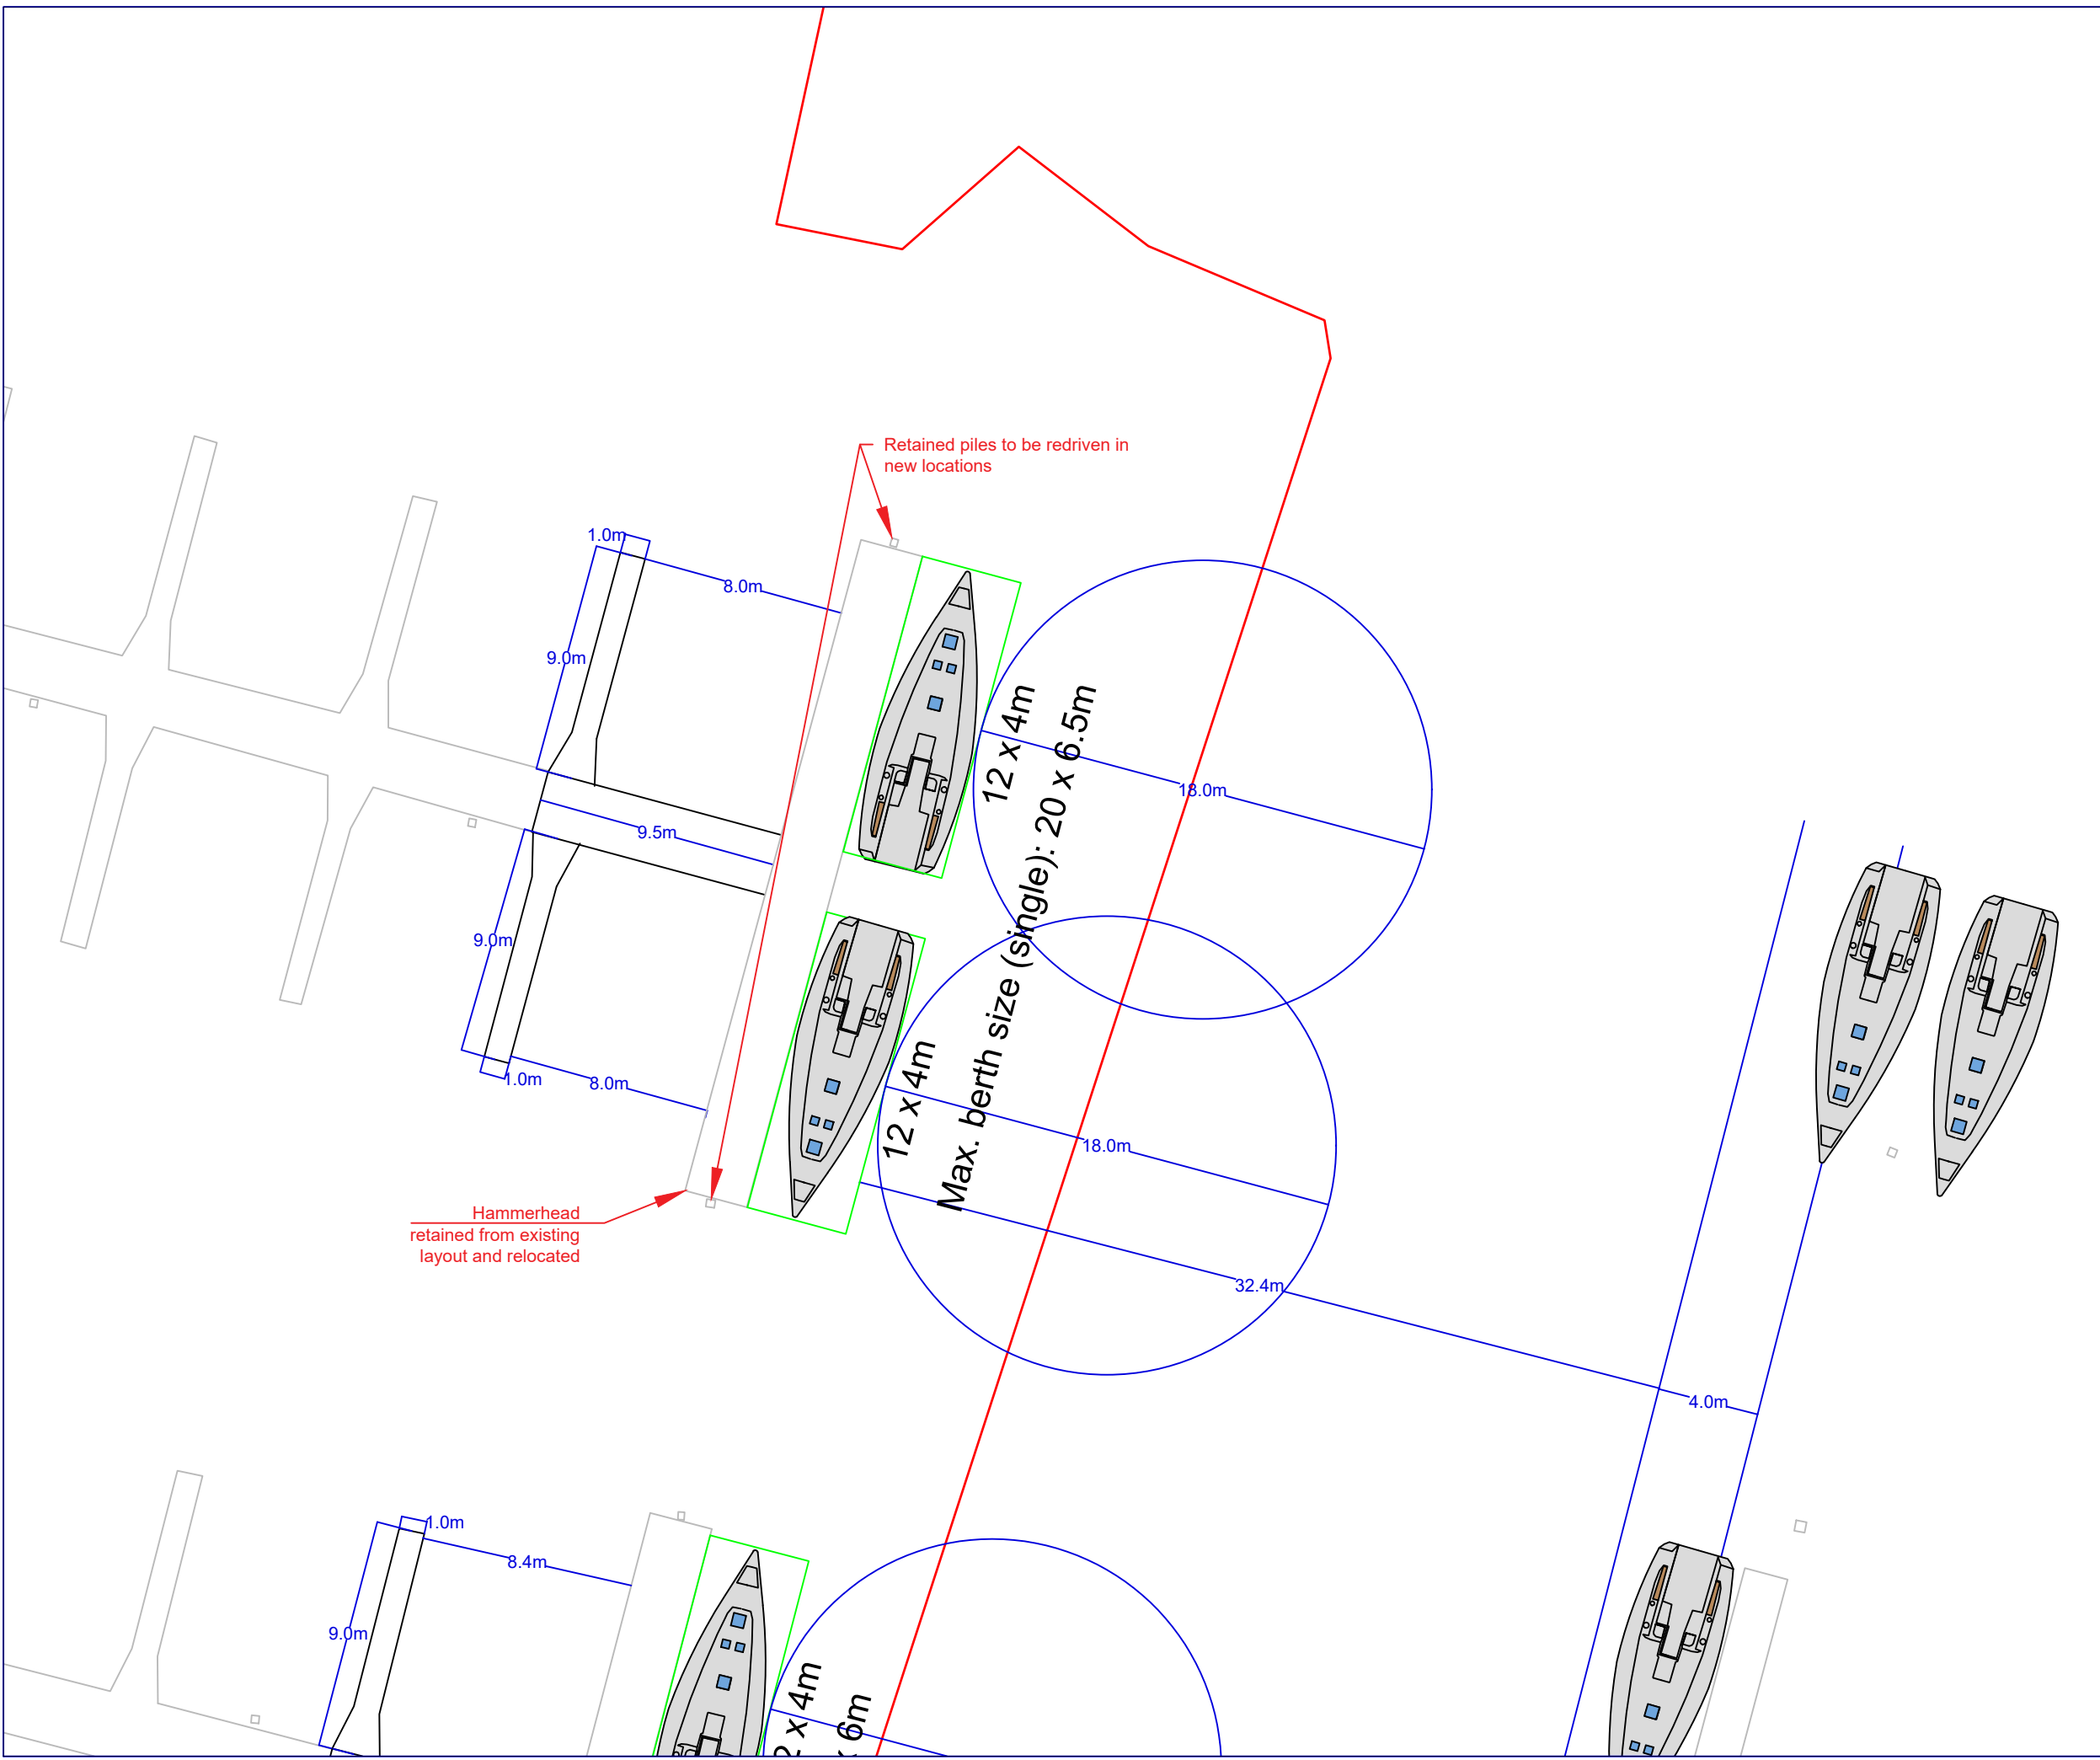

**KEY**

	Title boundary
	Pontoons - retained
	Pontoons - new

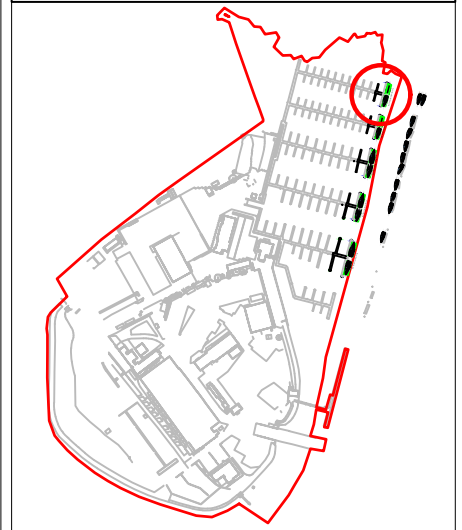

PIER LOCATION

**MARINA DEVELOPMENTS LIMITED**

Marina Developments Ltd.  
 Outlook House  
 Hamble Point  
 School Lane  
 Hamble  
 Southampton  
 Hampshire  
 SO31 4NB  
 Telephone: 023 8045 0200  
 Fax: 023 8045 7154



PROJECT  
**Hamble Point Marina Pier Extension**

TITLE  
**Pier I & J Extension**

REVISIONS

No.	DATE	DETAILS

DRAWN BY <b>OW</b>	CHECKED BY <b>AB</b>	SCALE <b>1:250 @ A3</b>
	DRAWING TYPE <b>GA</b>	DRAWING No. <b>0</b>