







Key:

-  Application area
-  Other land under applicant's control

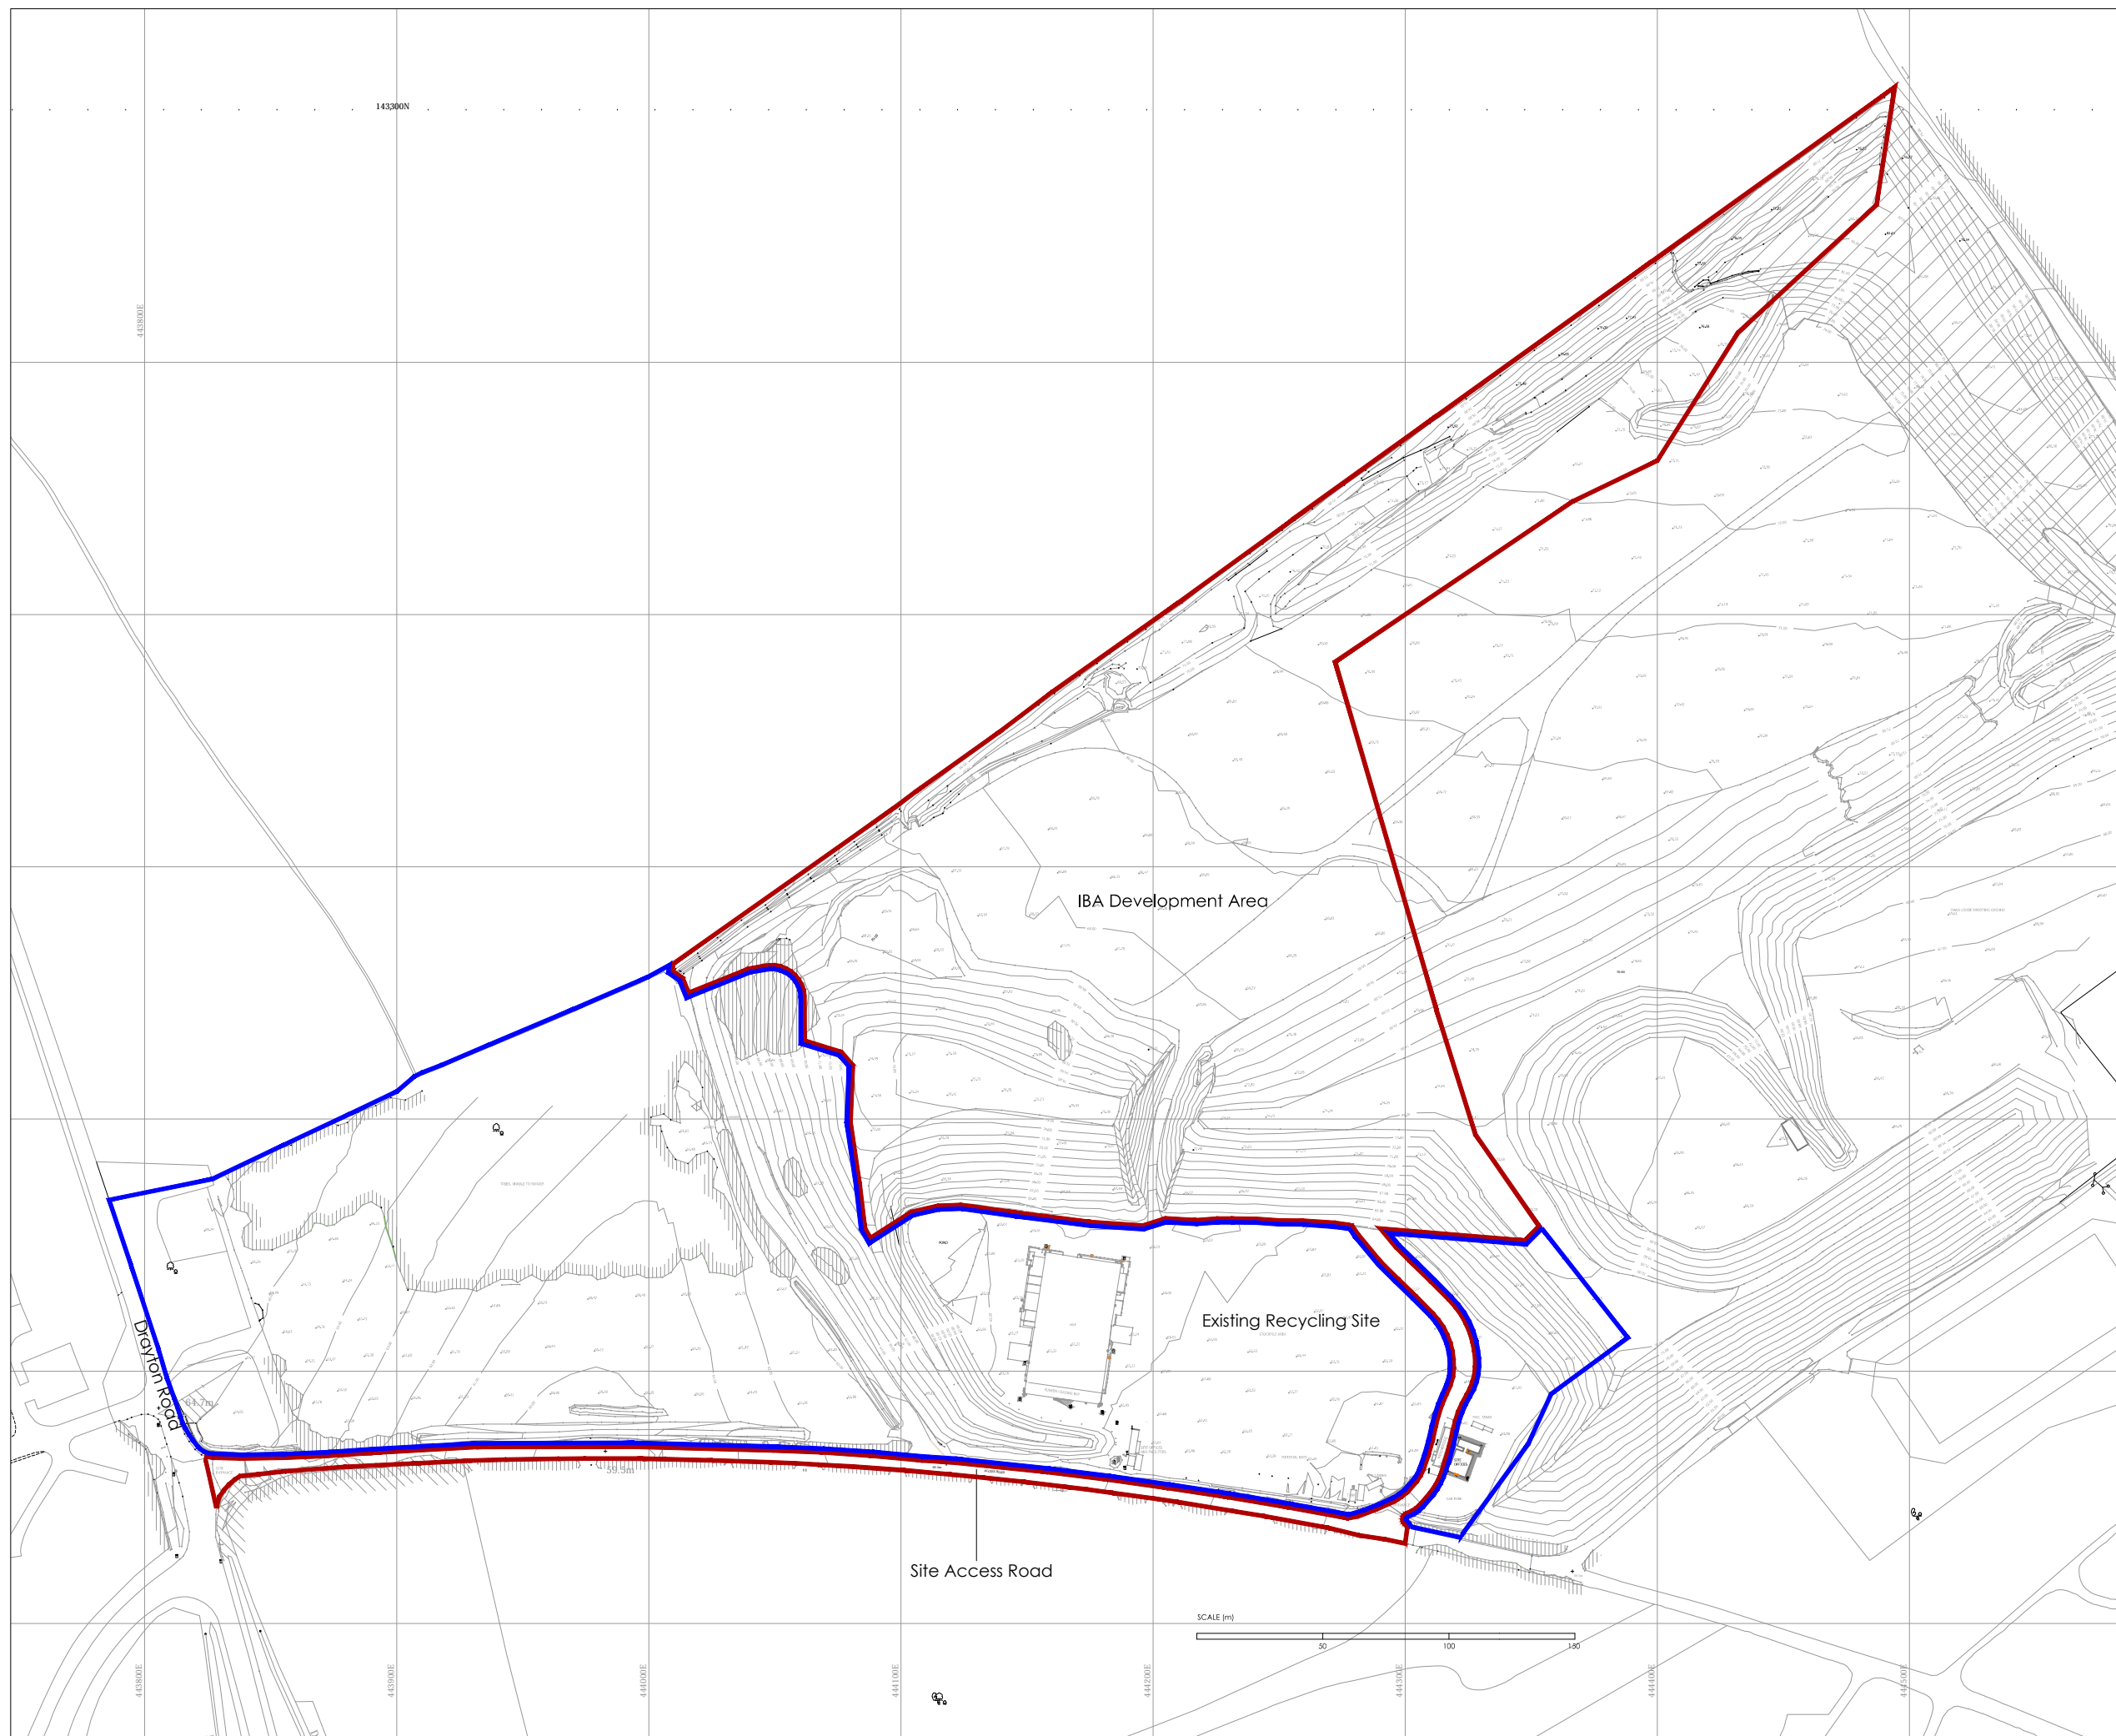

rev:	date:	details:
		
<small>The Old Dairy Yanworth Cheltenham Gloucestershire GL54 3LQ tel: 01285 721072</small>		
client:		
Raymond Brown Minerals and Recycling Ltd		
project:		
A 303 Recycling Site: Proposed IBA Recycling Facility		
title:		
Application Site Location Plan		
scale:	date:	drawn by:
1:2500	27/06/13	JLB
checked by:	AW	size:
A3		
Project ref:	dwg no:	rev:
A2/RB/2	A2/RB/2/12	