




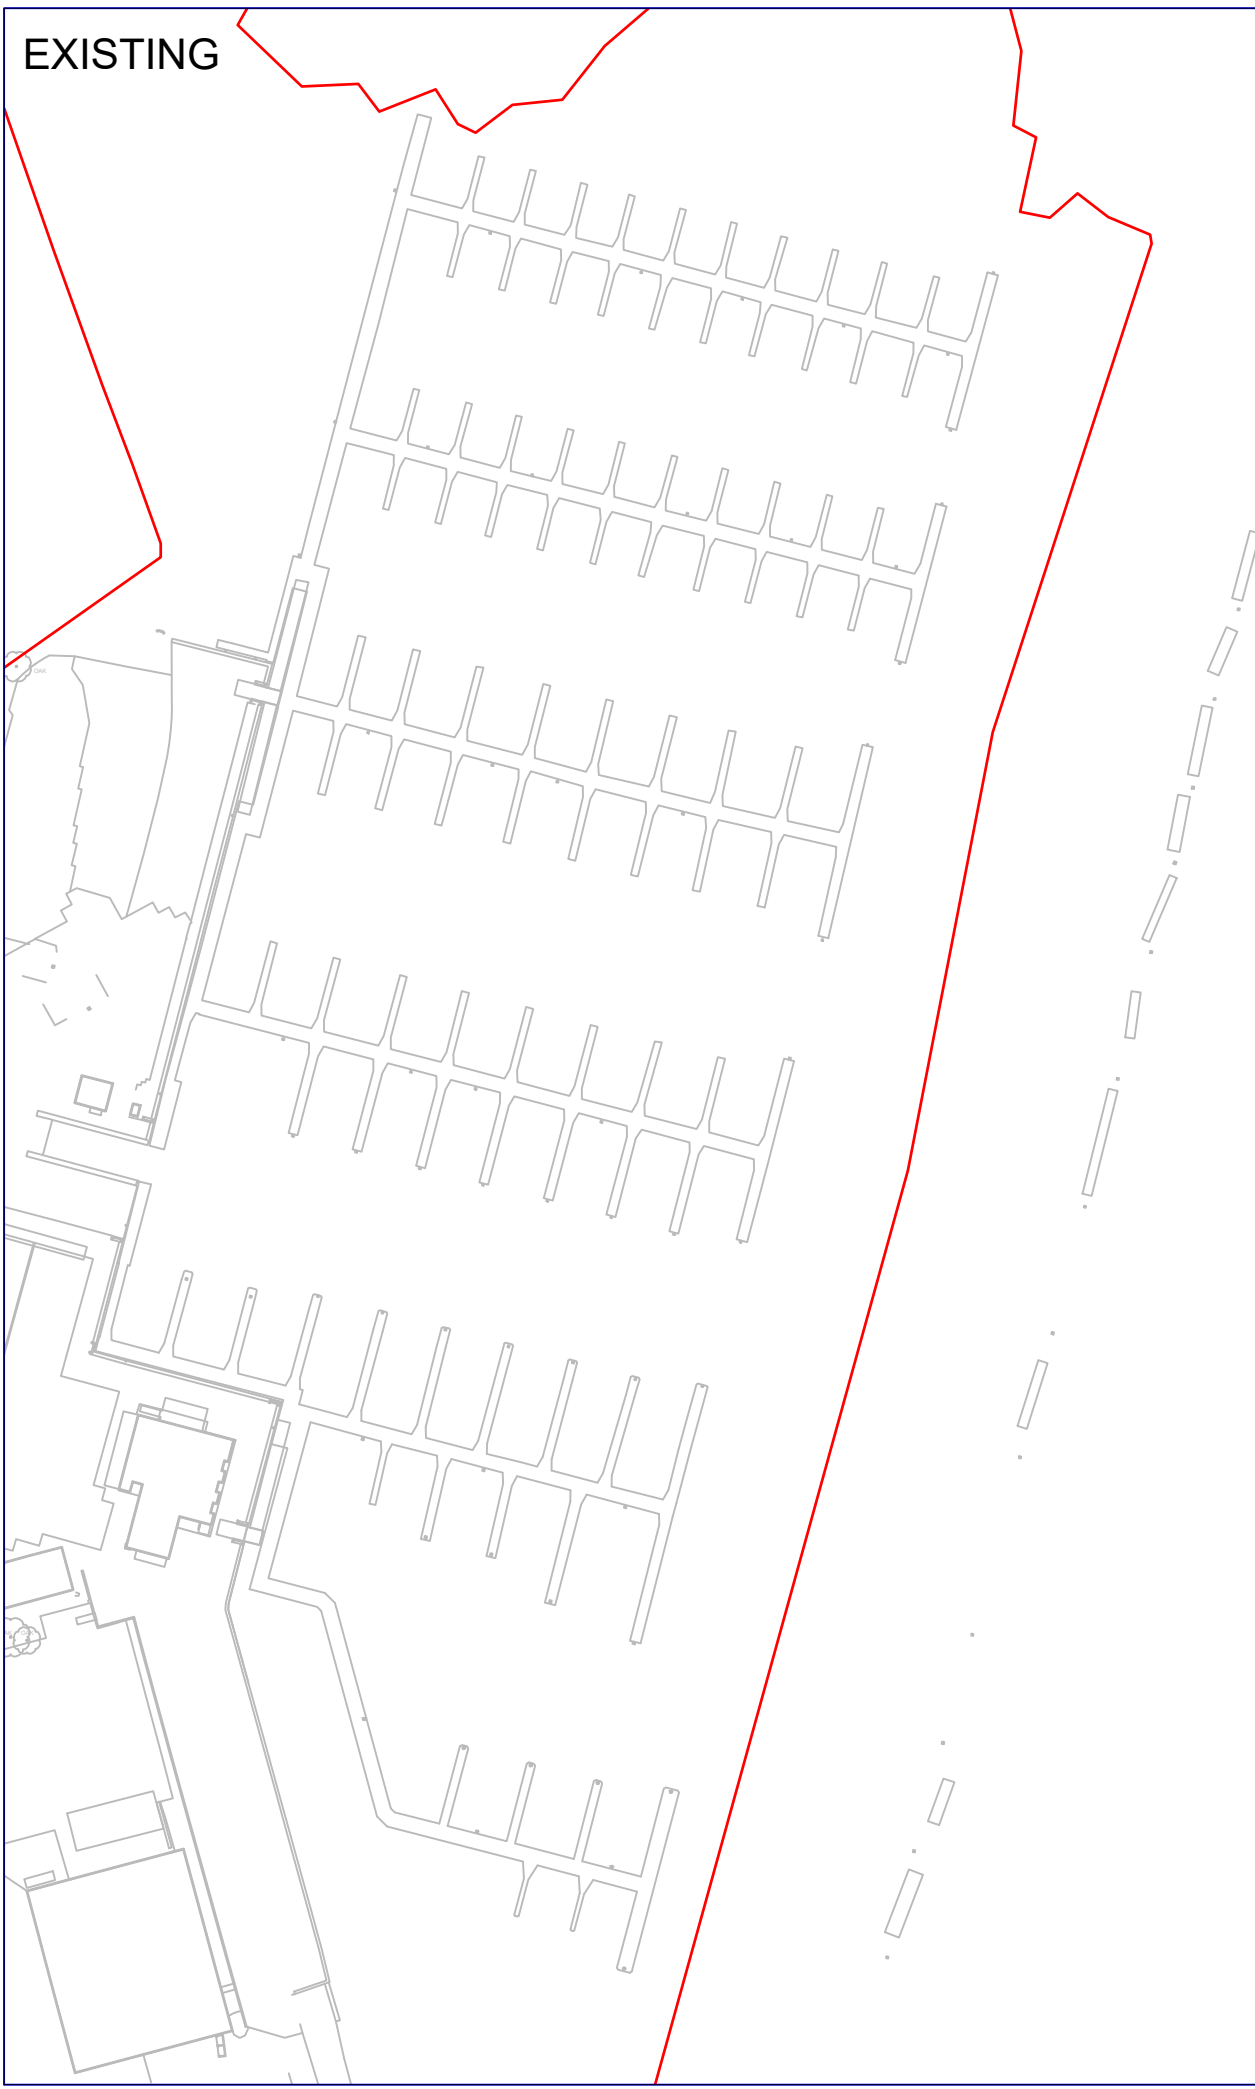


EXISTING

PROPOSED

KEY	
	Title boundary
	Pontoons - retained
	Pontoons - new
	Piles - retained & relocated
	Piles - new



MARINA DEVELOPMENTS LIMITED

Marina Developments Ltd.
 Outlook House
 Hamble Point
 School Lane
 Hamble
 Southampton
 Hampshire
 SO31 4NB
 Telephone: 023 8045 0200
 Fax: 023 8045 7154




PROJECT
Hamble Point Marina Pier Extension

TITLE
**Site Layout
 Existing and Proposed Layouts**


REVISIONS			
No.	DATE	DETAILS	

DRAWN BY OW	CHECKED BY AB	SCALE 1:1250 @ A3	
	DRAWING TYPE GA	DRAWING No.	REV No. 0

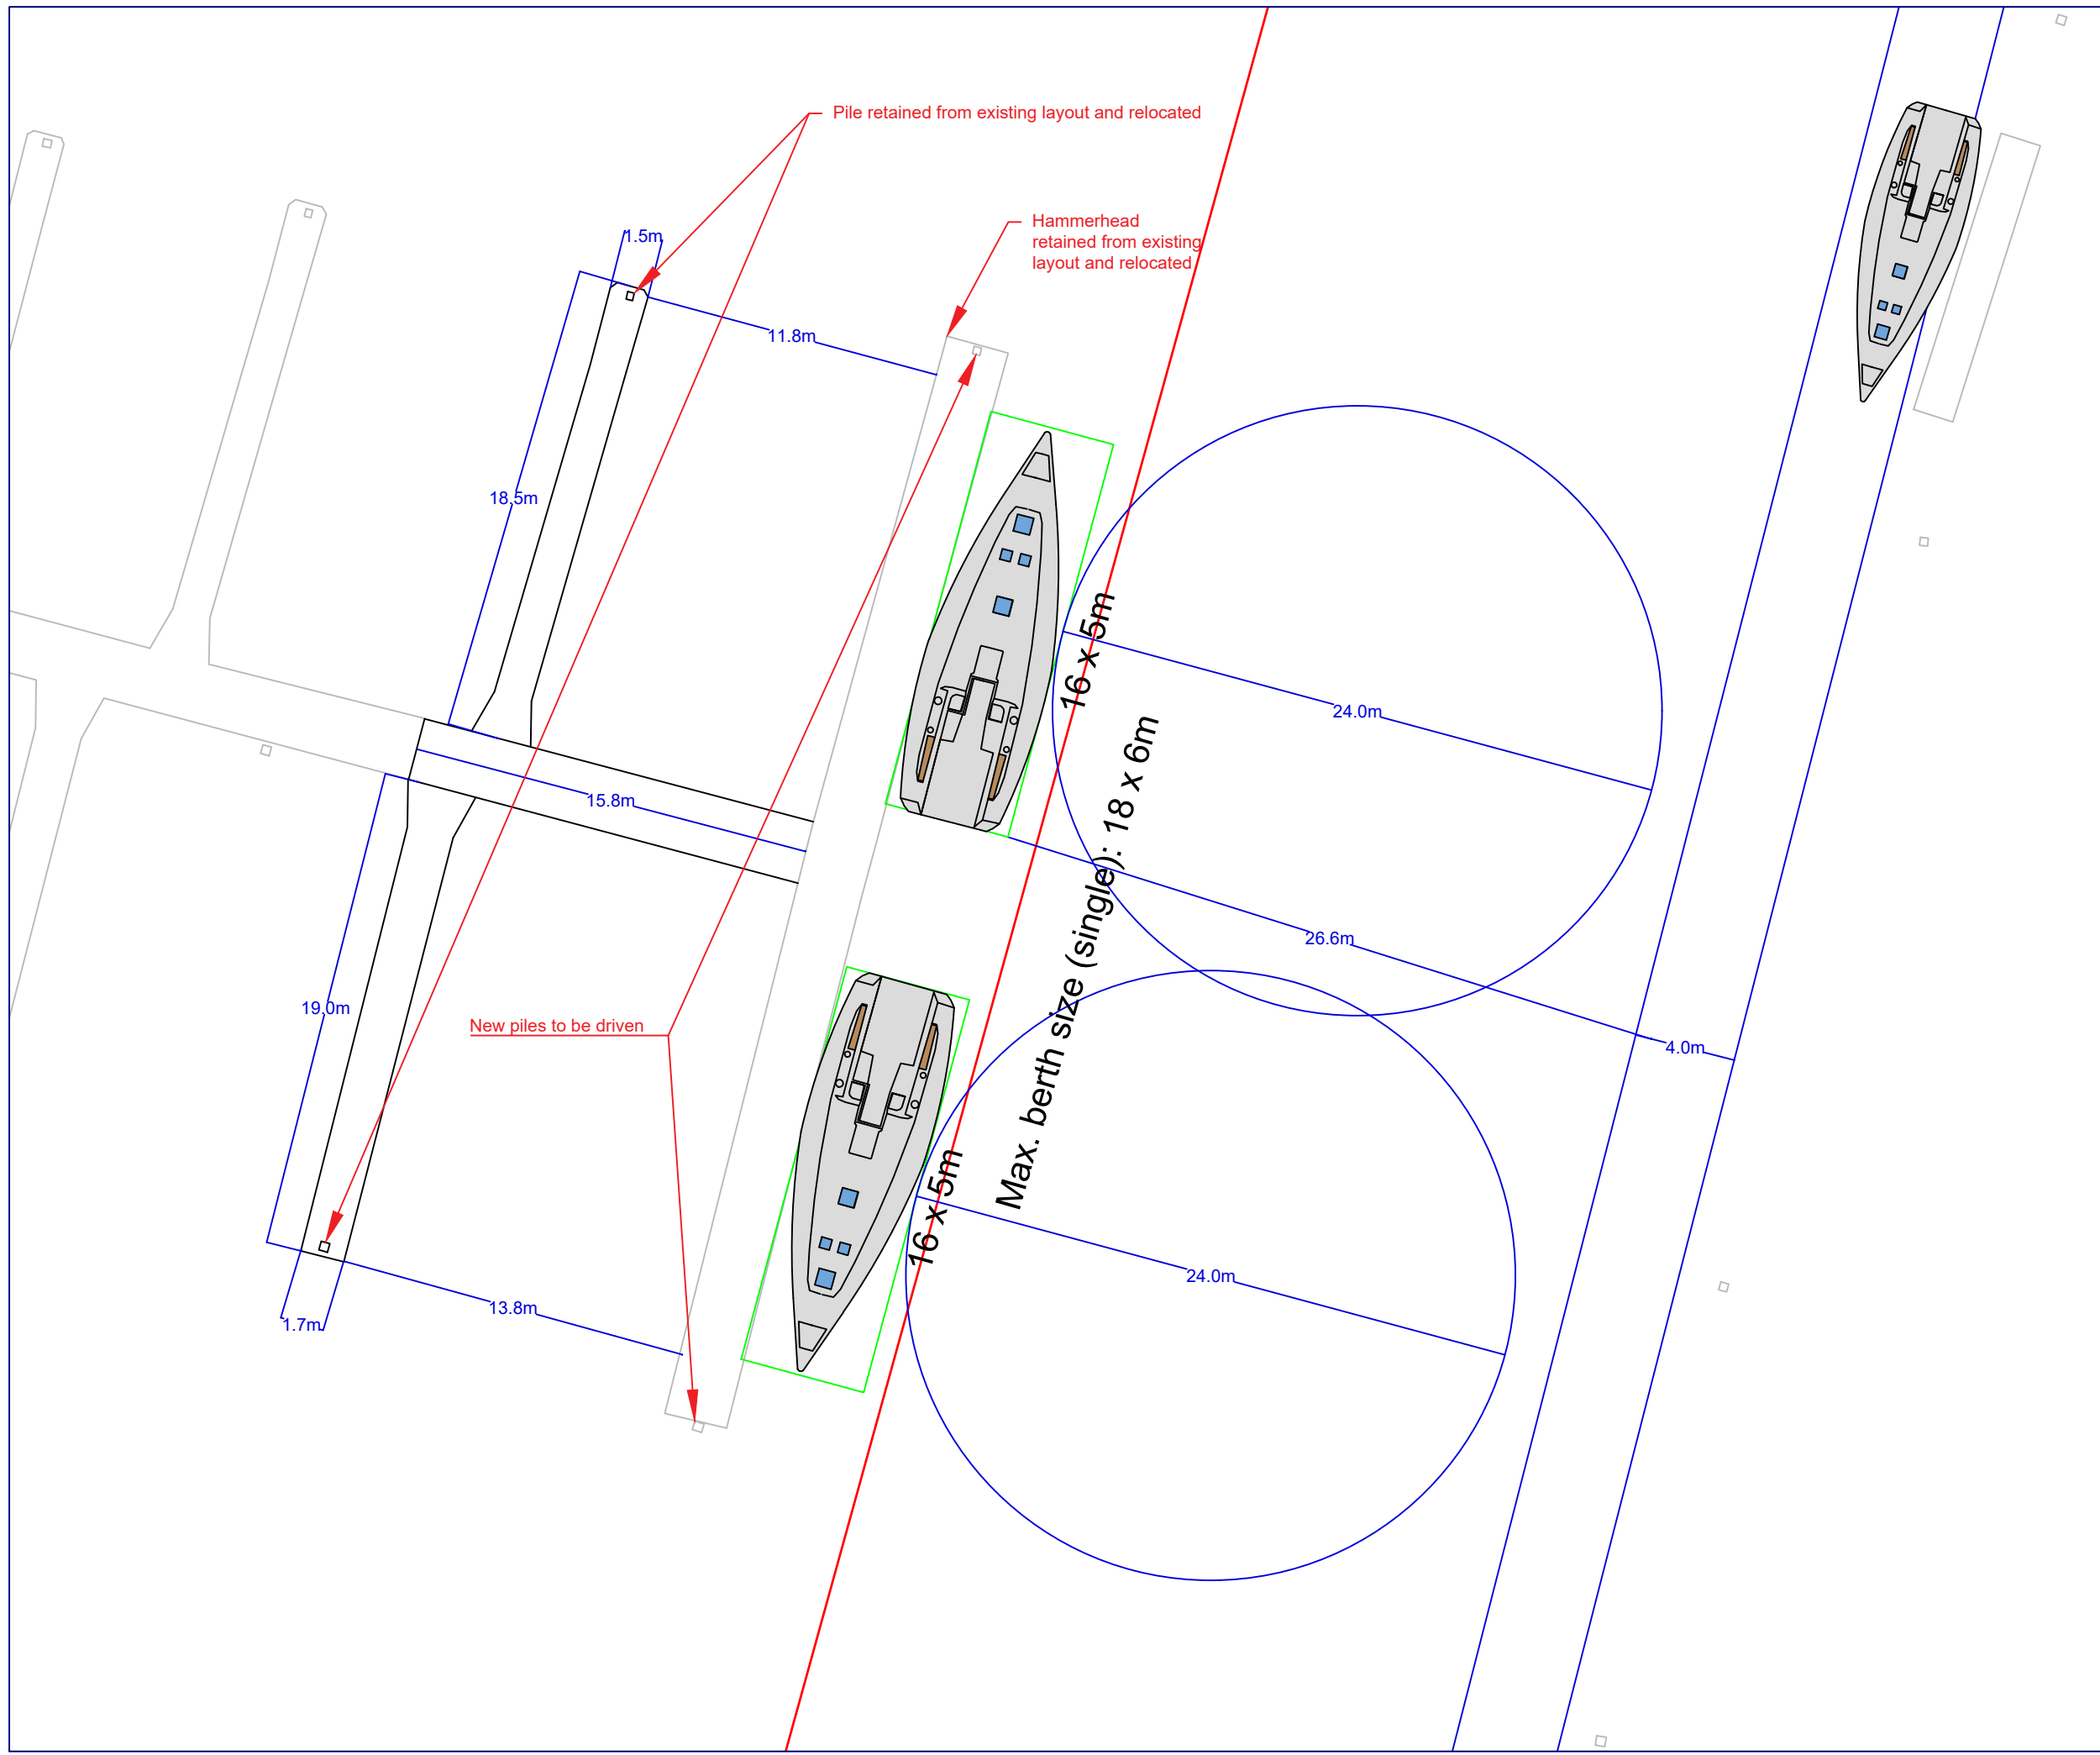

KEY

- Title boundary
- Pontoons - retained
- Pontoons - new

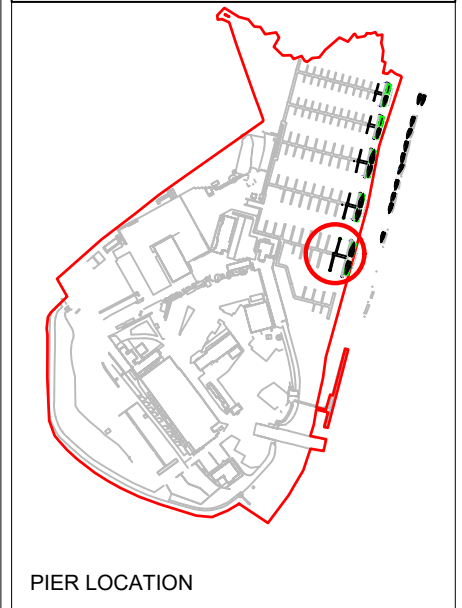

MARINA DEVELOPMENTS LIMITED

Marina Developments Ltd.
 Outlook House
 Hamble Point
 School Lane
 Hamble
 Southampton
 Hampshire
 SO31 4NB
 Telephone: 023 8045 0200
 Fax: 023 8045 7154




PROJECT
 Hamble Point Marina Pier Extension

TITLE
 Pier A & B Extension

REVISIONS


No.	DATE	DETAILS

DRAWN BY OW	CHECKED BY AB	SCALE 1:250 @ A3
DRAWING TYPE GA	DRAWING No.	REV No. 0

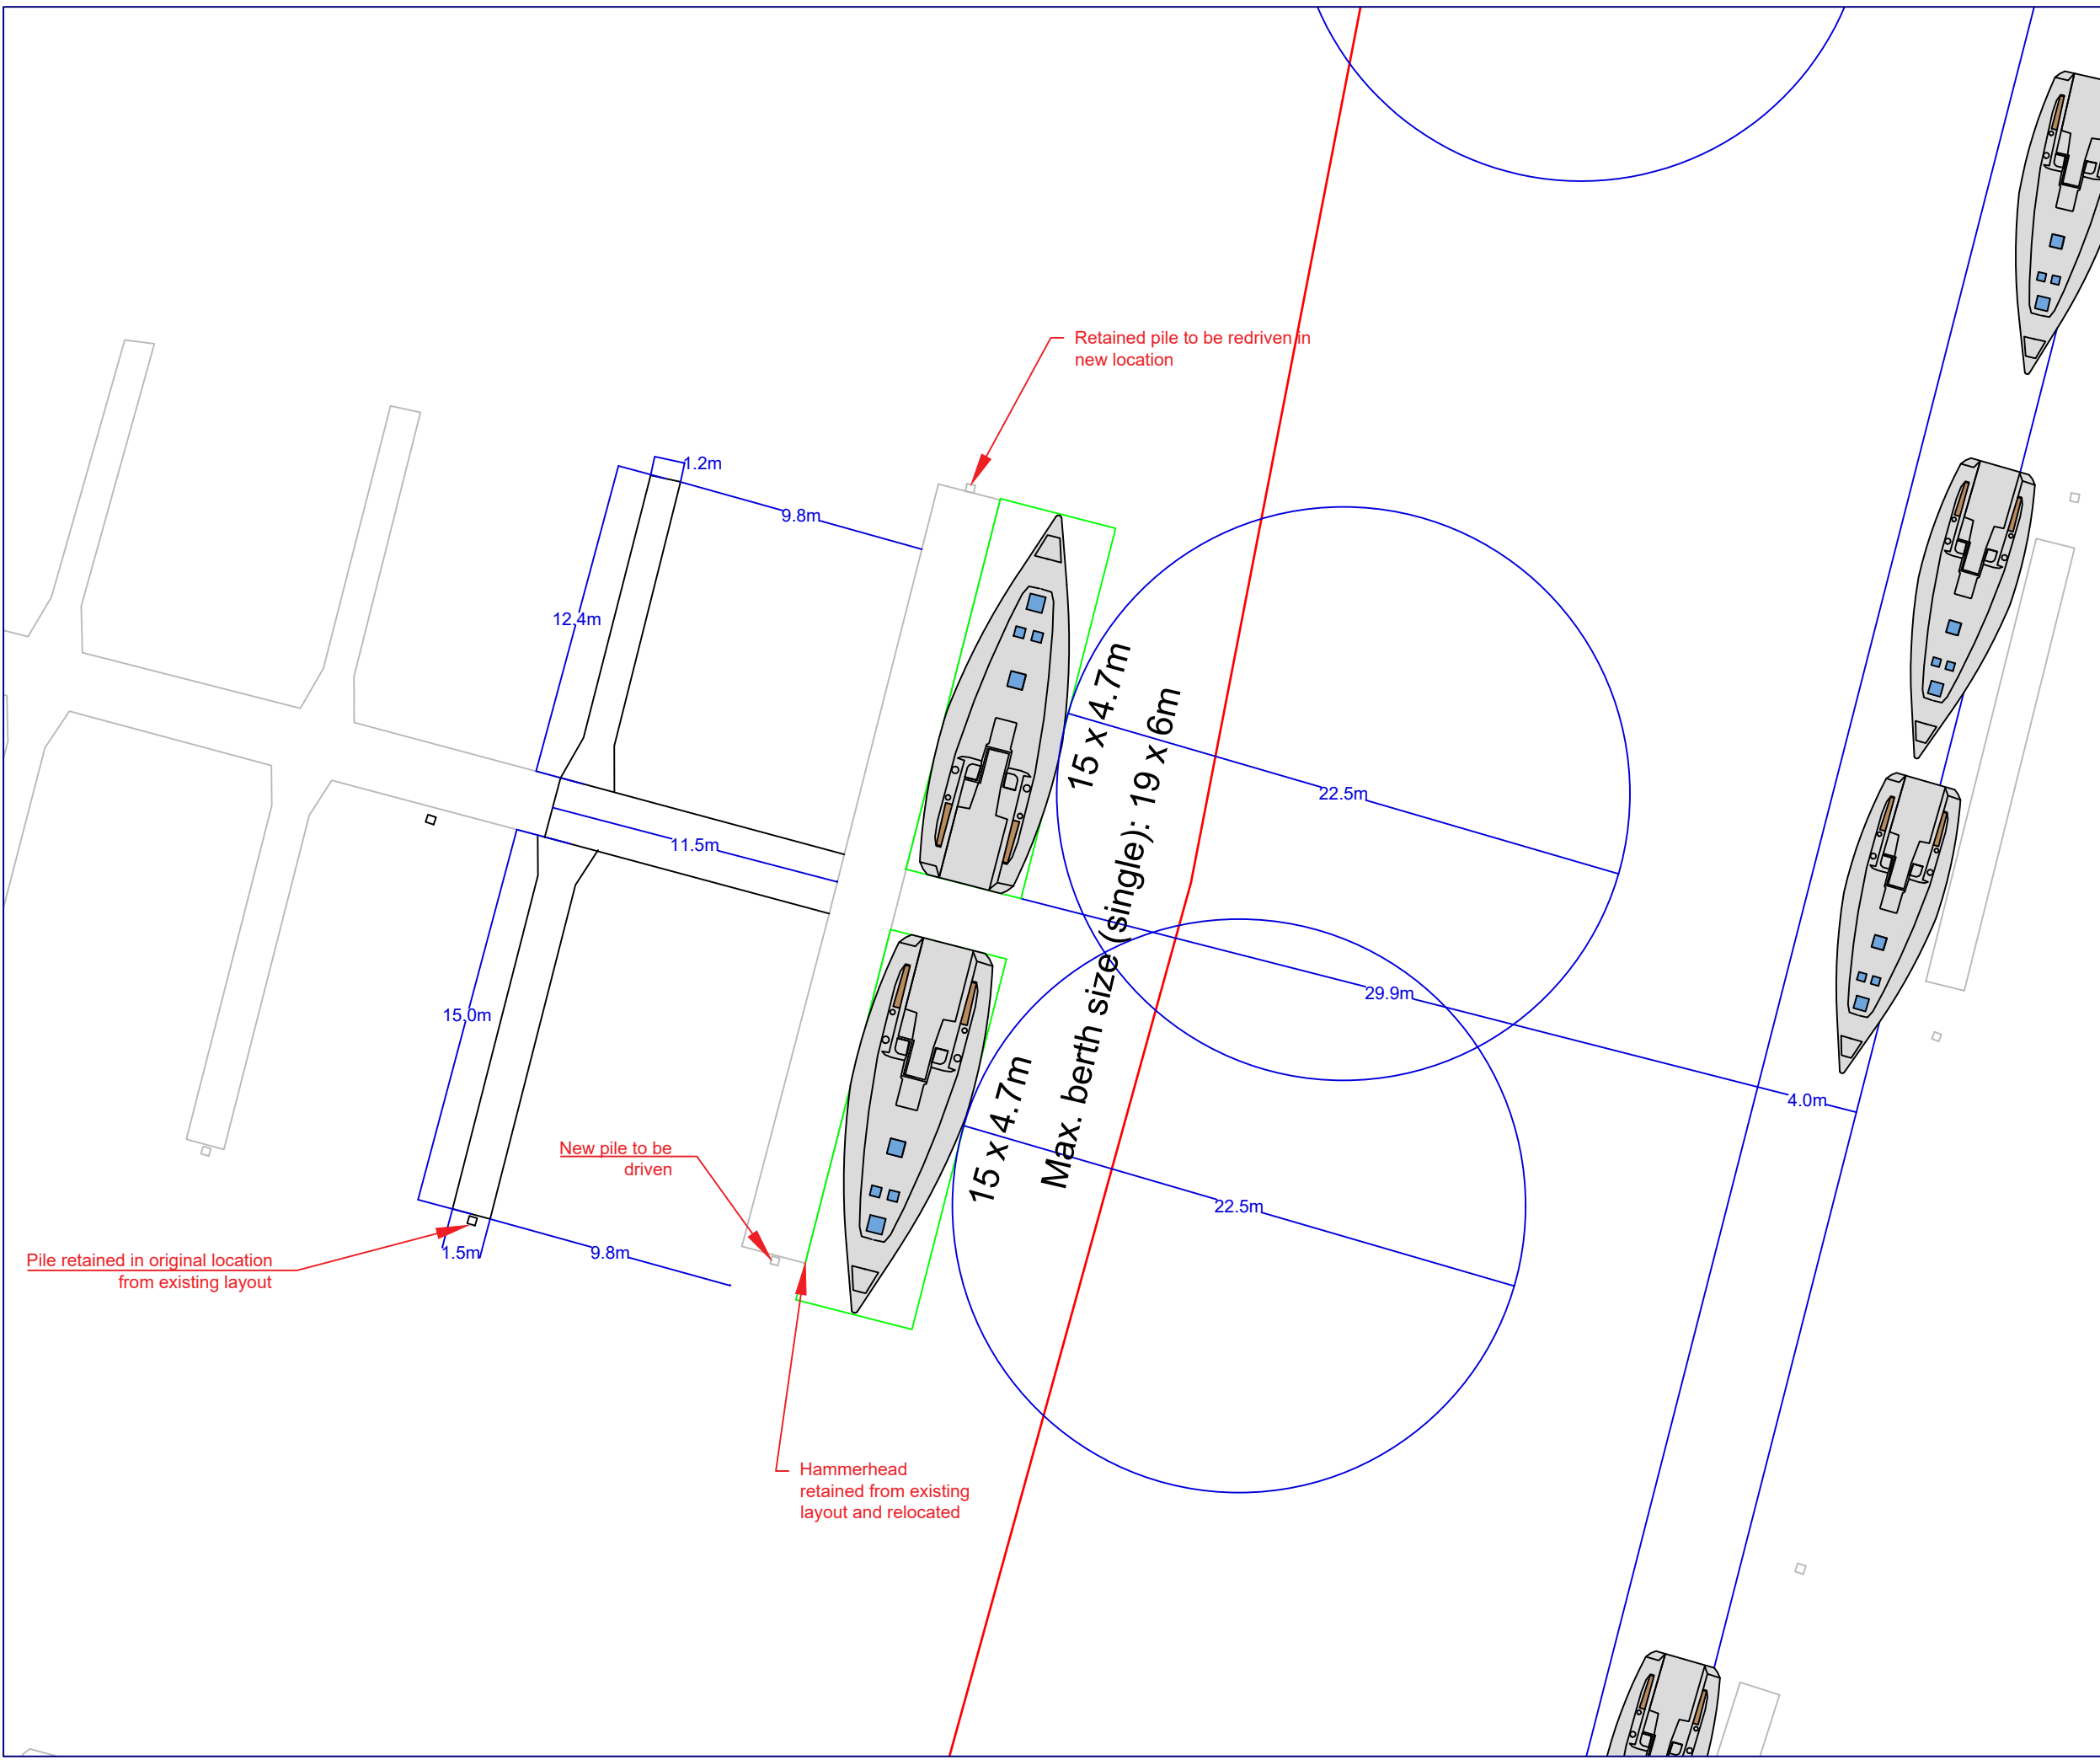

KEY

- Title boundary
- Pontoons - retained
- Pontoons - new

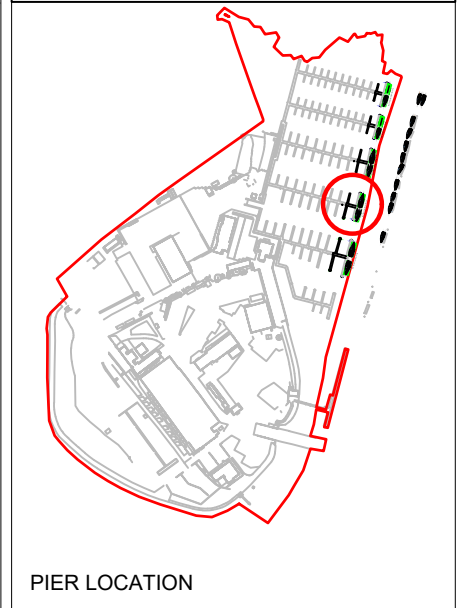

MARINA DEVELOPMENTS LIMITED

Marina Developments Ltd.
 Outlook House
 Hamble Point
 School Lane
 Hamble
 Southampton
 Hampshire
 SO31 4NB
 Telephone: 023 8045 0200
 Fax: 023 8045 7154



PROJECT
 Hamble Point Marina Pier Extension

TITLE
 Pier C & D Extension

REVISIONS

No.	DATE	DETAILS


DRAWN BY OW	CHECKED BY AB	SCALE 1:250 @ A3
	DRAWING TYPE GA	DRAWING No. 0

Pile retained in original location from existing layout

New pile to be driven


Retained pile to be redriven in new location

Hammerhead retained from existing layout and relocated

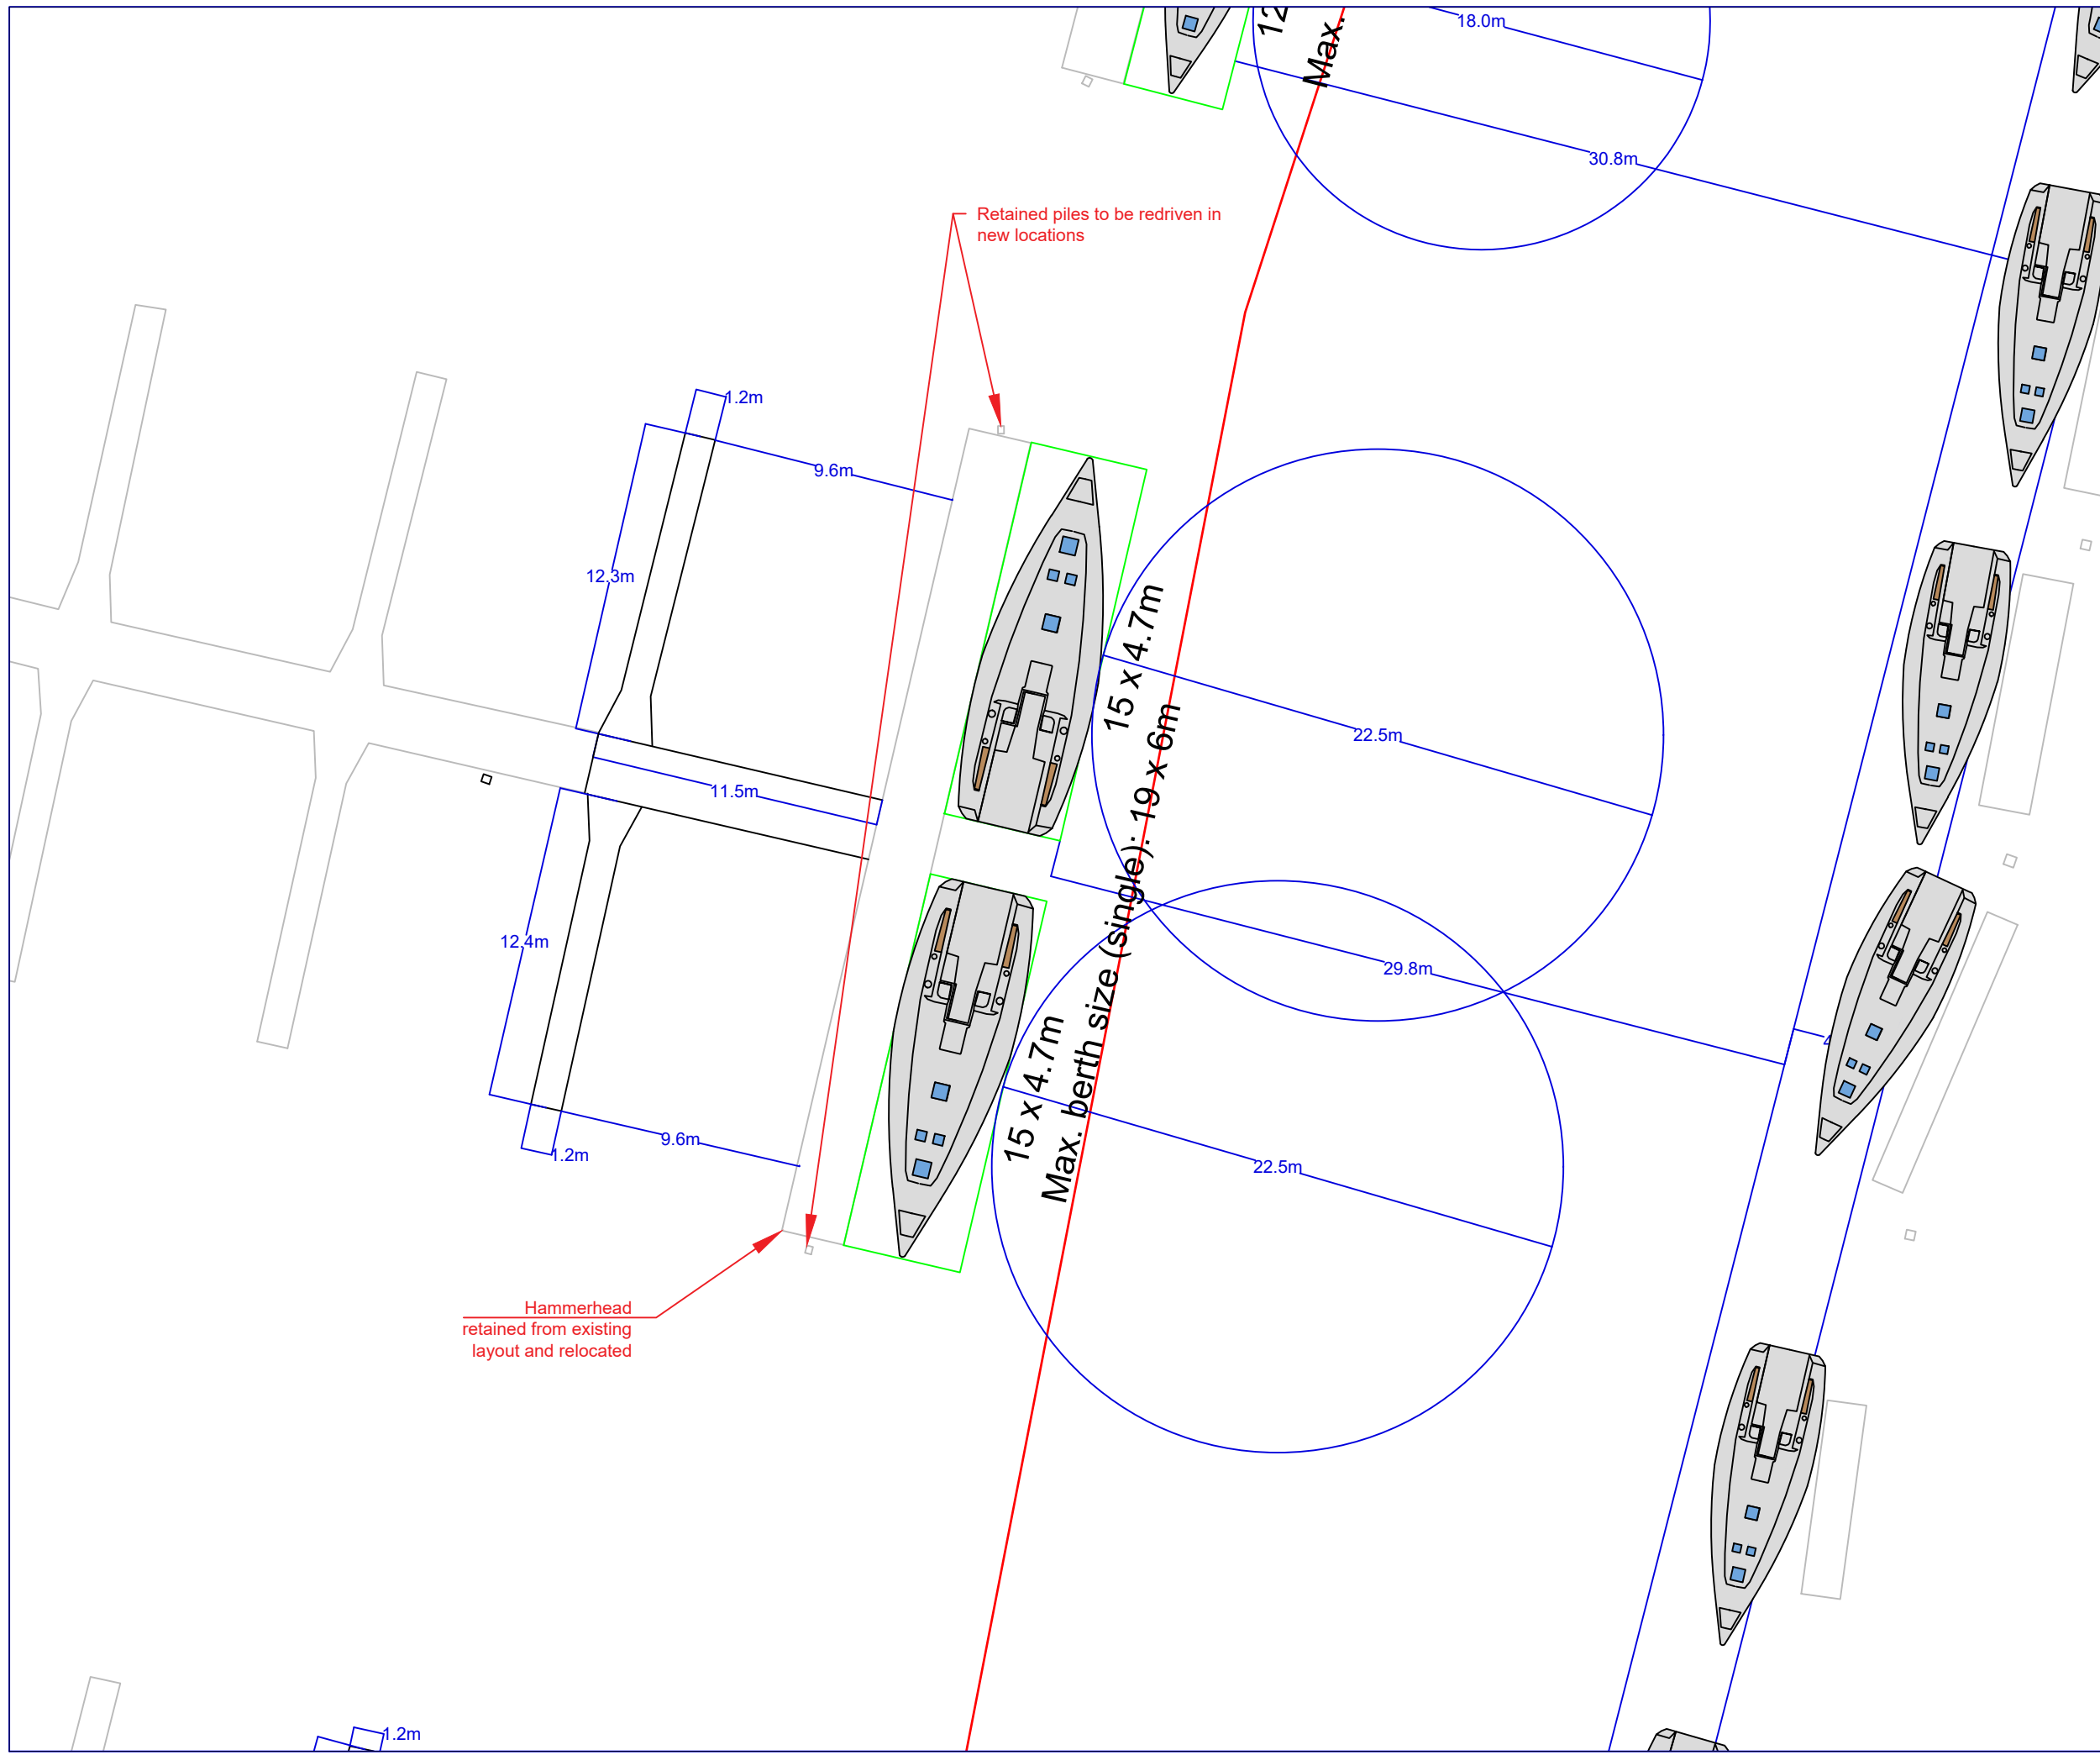

KEY

	Title boundary
	Pontoons - retained
	Pontoons - new

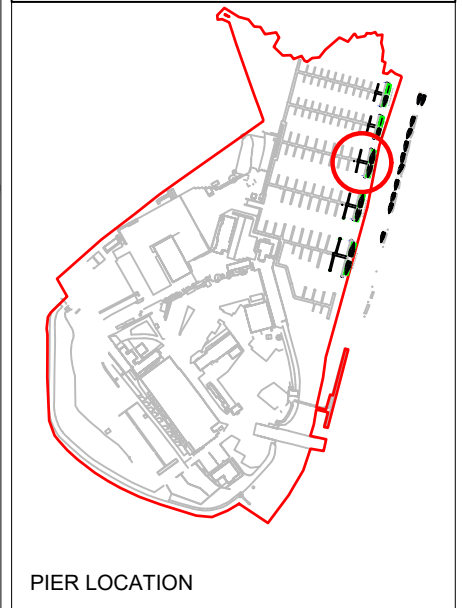

MARINA DEVELOPMENTS LIMITED

Marina Developments Ltd.
 Outlook House
 Hamble Point
 School Lane
 Hamble
 Southampton
 Hampshire
 SO31 4NB
 Telephone: 023 8045 0200
 Fax: 023 8045 7154




PROJECT
 Hamble Point Marina Pier Extension

TITLE
 Pier E & F Extension

REVISIONS


No.	DATE	DETAILS

DRAWN BY OW	CHECKED BY AB	SCALE 1:250 @ A3
DRAWING TYPE GA	DRAWING No.	REV No. 0

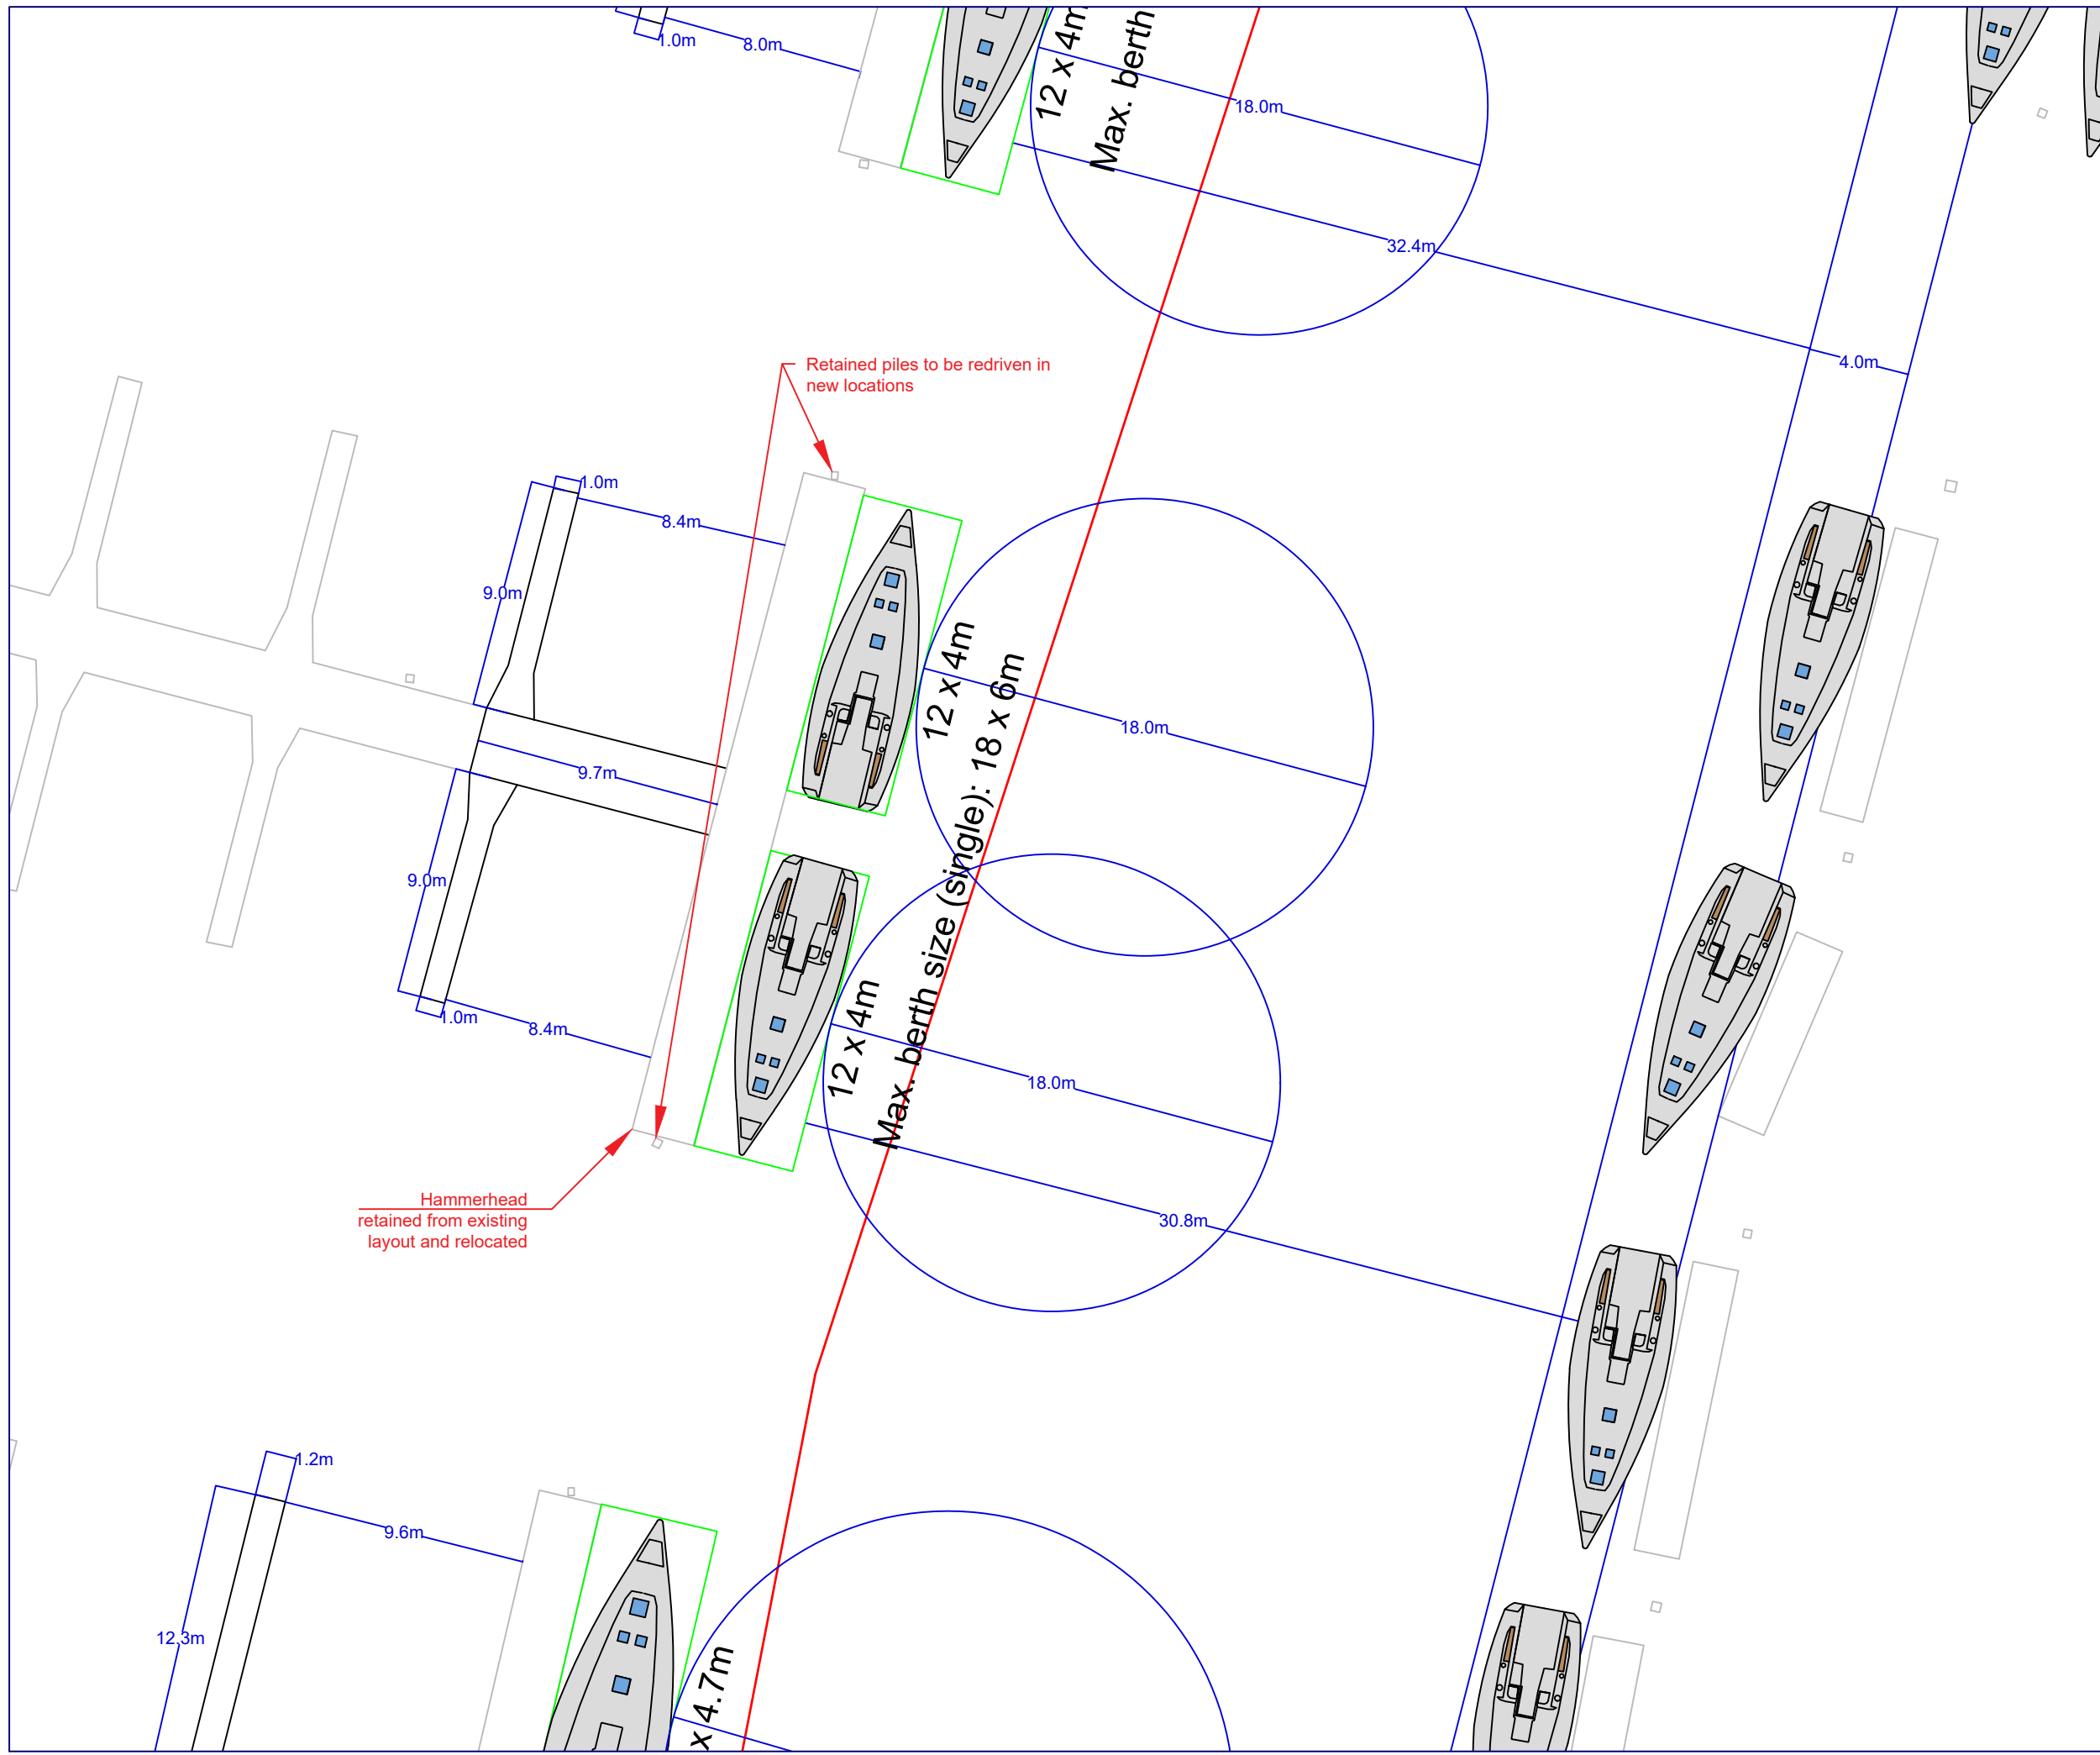

KEY

- Title boundary
- Pontoons - retained
- Pontoons - new

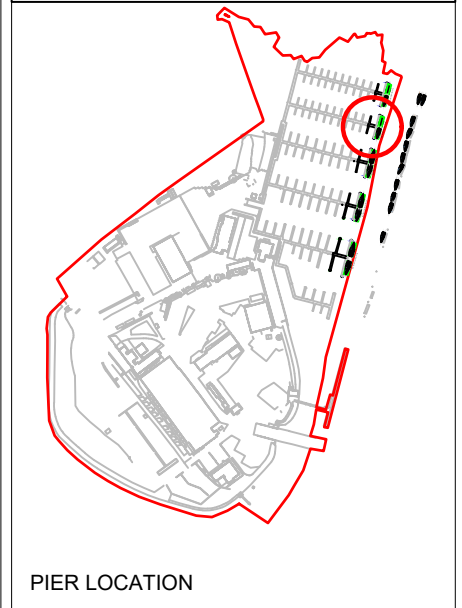

MARINA DEVELOPMENTS LIMITED

Marina Developments Ltd.
 Outlook House
 Hamble Point
 School Lane
 Hamble
 Southampton
 Hampshire
 SO31 4NB
 Telephone: 023 8045 0200
 Fax: 023 8045 7154




PROJECT
Hamble Point Marina Pier Extension

TITLE
Pier G & H Extension

REVISIONS


No.	DATE	DETAILS

DRAWN BY OW	CHECKED BY AB	SCALE 1:250 @ A3
	DRAWING TYPE GA	DRAWING No. 0

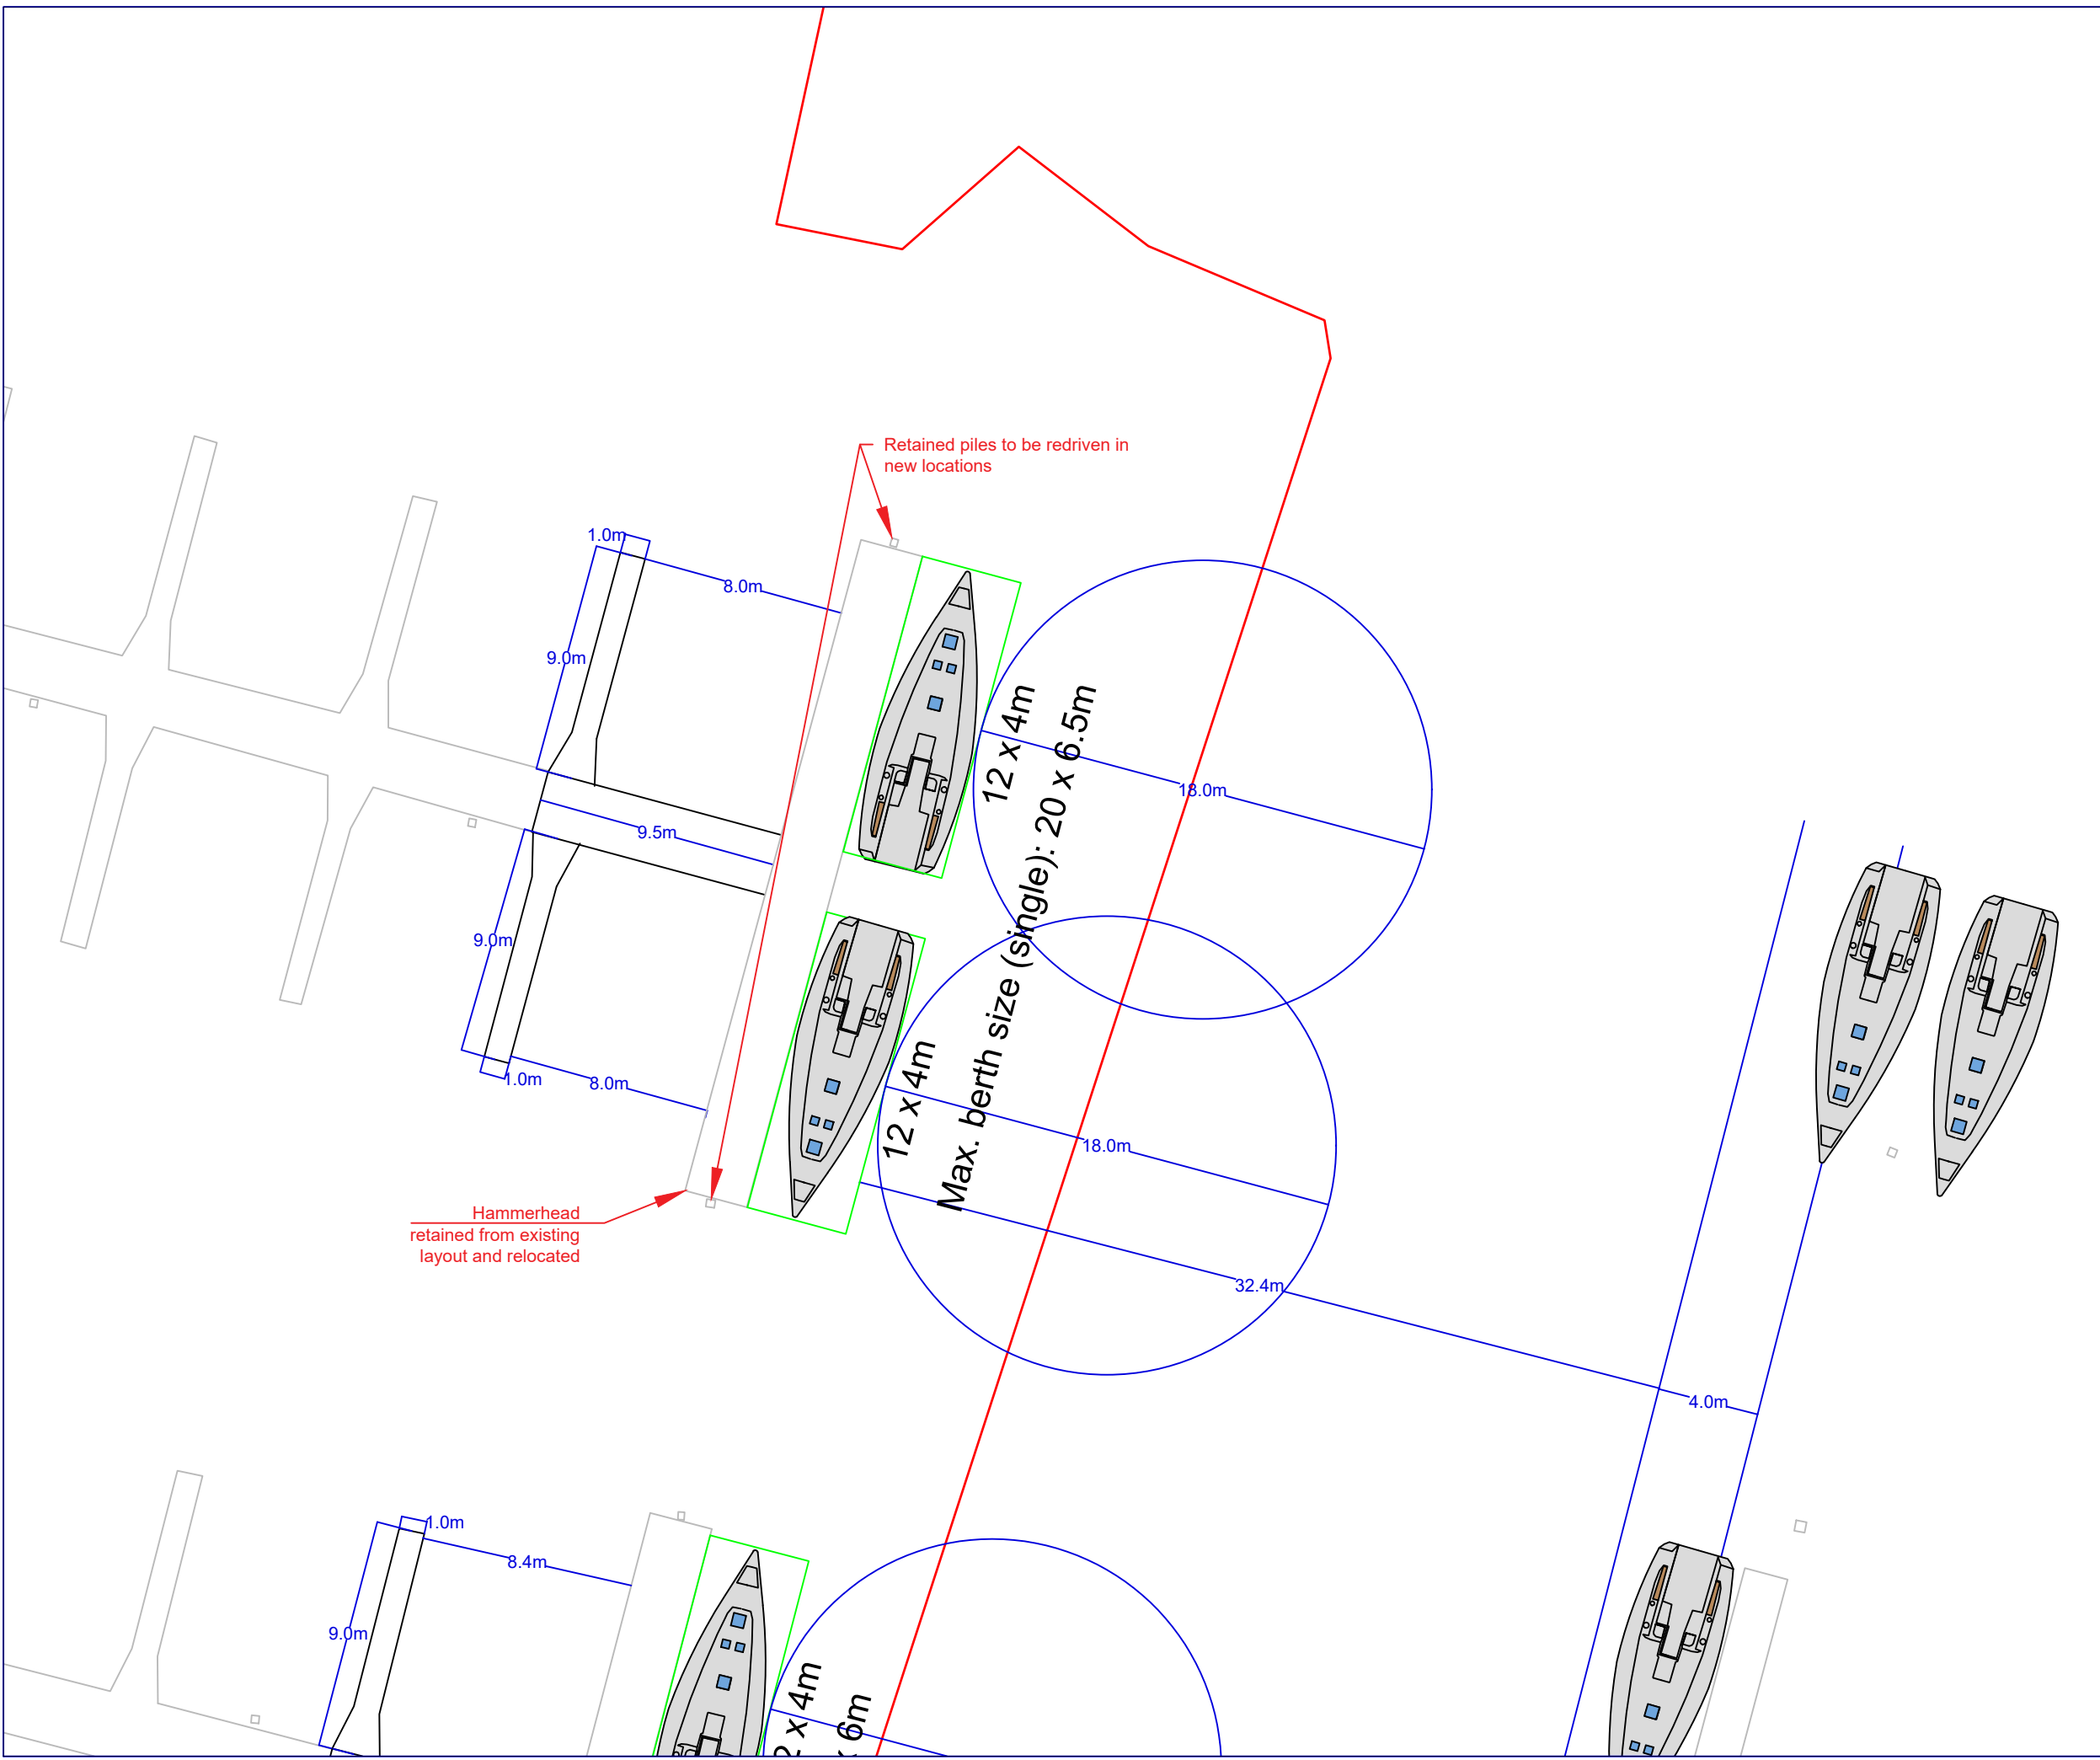

KEY

	Title boundary
	Pontoons - retained
	Pontoons - new

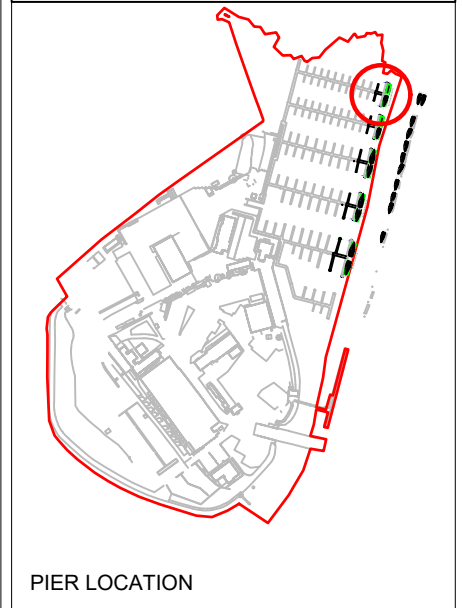

MARINA DEVELOPMENTS LIMITED

Marina Developments Ltd.
 Outlook House
 Hamble Point
 School Lane
 Hamble
 Southampton
 Hampshire SO31 4NB
 Telephone: 023 8045 0200
 Fax: 023 8045 7154



PROJECT
 Hamble Point Marina Pier Extension

TITLE
 Pier I & J Extension

REVISIONS

No.	DATE	DETAILS

DRAWN BY OW	CHECKED BY AB	SCALE 1:250 @ A3
DRAWING TYPE GA	DRAWING No.	REV No. 0