

**Samuel Cody Specialist Sports College
Farnborough**
**Proposed Expansion of college campus and
provision of a new SEMH block**


Key - Proposals:

- (A) Existing Samuel Cody Specialist Sports College
- (B) Existing Synthetic Turf Pitch
- (C) Proposed Samuel Cody SEMH Expansion

1. Proposed Car Park
2. Bin Store, Bike Store & Sprinkler System
3. Transformer
4. Drop Off/Pick Up Area
5. Main Entrance
6. Secondary Entrance
7. Eden Room Sensory External Court
8. MUGA
9. Outdoor Terrace
10. Seating Area
11. Hard Play Area
12. Soft Play Area
13. Trim Trail & Play/Exercise Equipment
14. Habitat Area
15. Plant Room
16. Kitchen
17. Main Hall
18. Dining Hall
19. Reception & Admin
20. Staff Room
21. General Teaching Classroom
22. Food Technology Classroom (Primary)
23. Learning Resources Area
24. Textiles & DT Workshop
25. Science Classroom
26. Art Classroom
27. Food Technology Classroom (Secondary)
28. Music Classroom, Recording Studio & Practice Room
29. Therapy Spaces

- Site Boundary
- Other land owned by the Applicant (Samuel Cody College existing campus)
- Proposed Building
- ▶ Vehicular Access
- ▶ Pedestrian Access
- Teaching - New Build
- Non-teaching - New Build
- Circulation

This drawing is © copyright Hampshire County Council 2021. No unauthorised reproduction permitted. All rights reserved.
No dimensions are to be scaled from this drawing

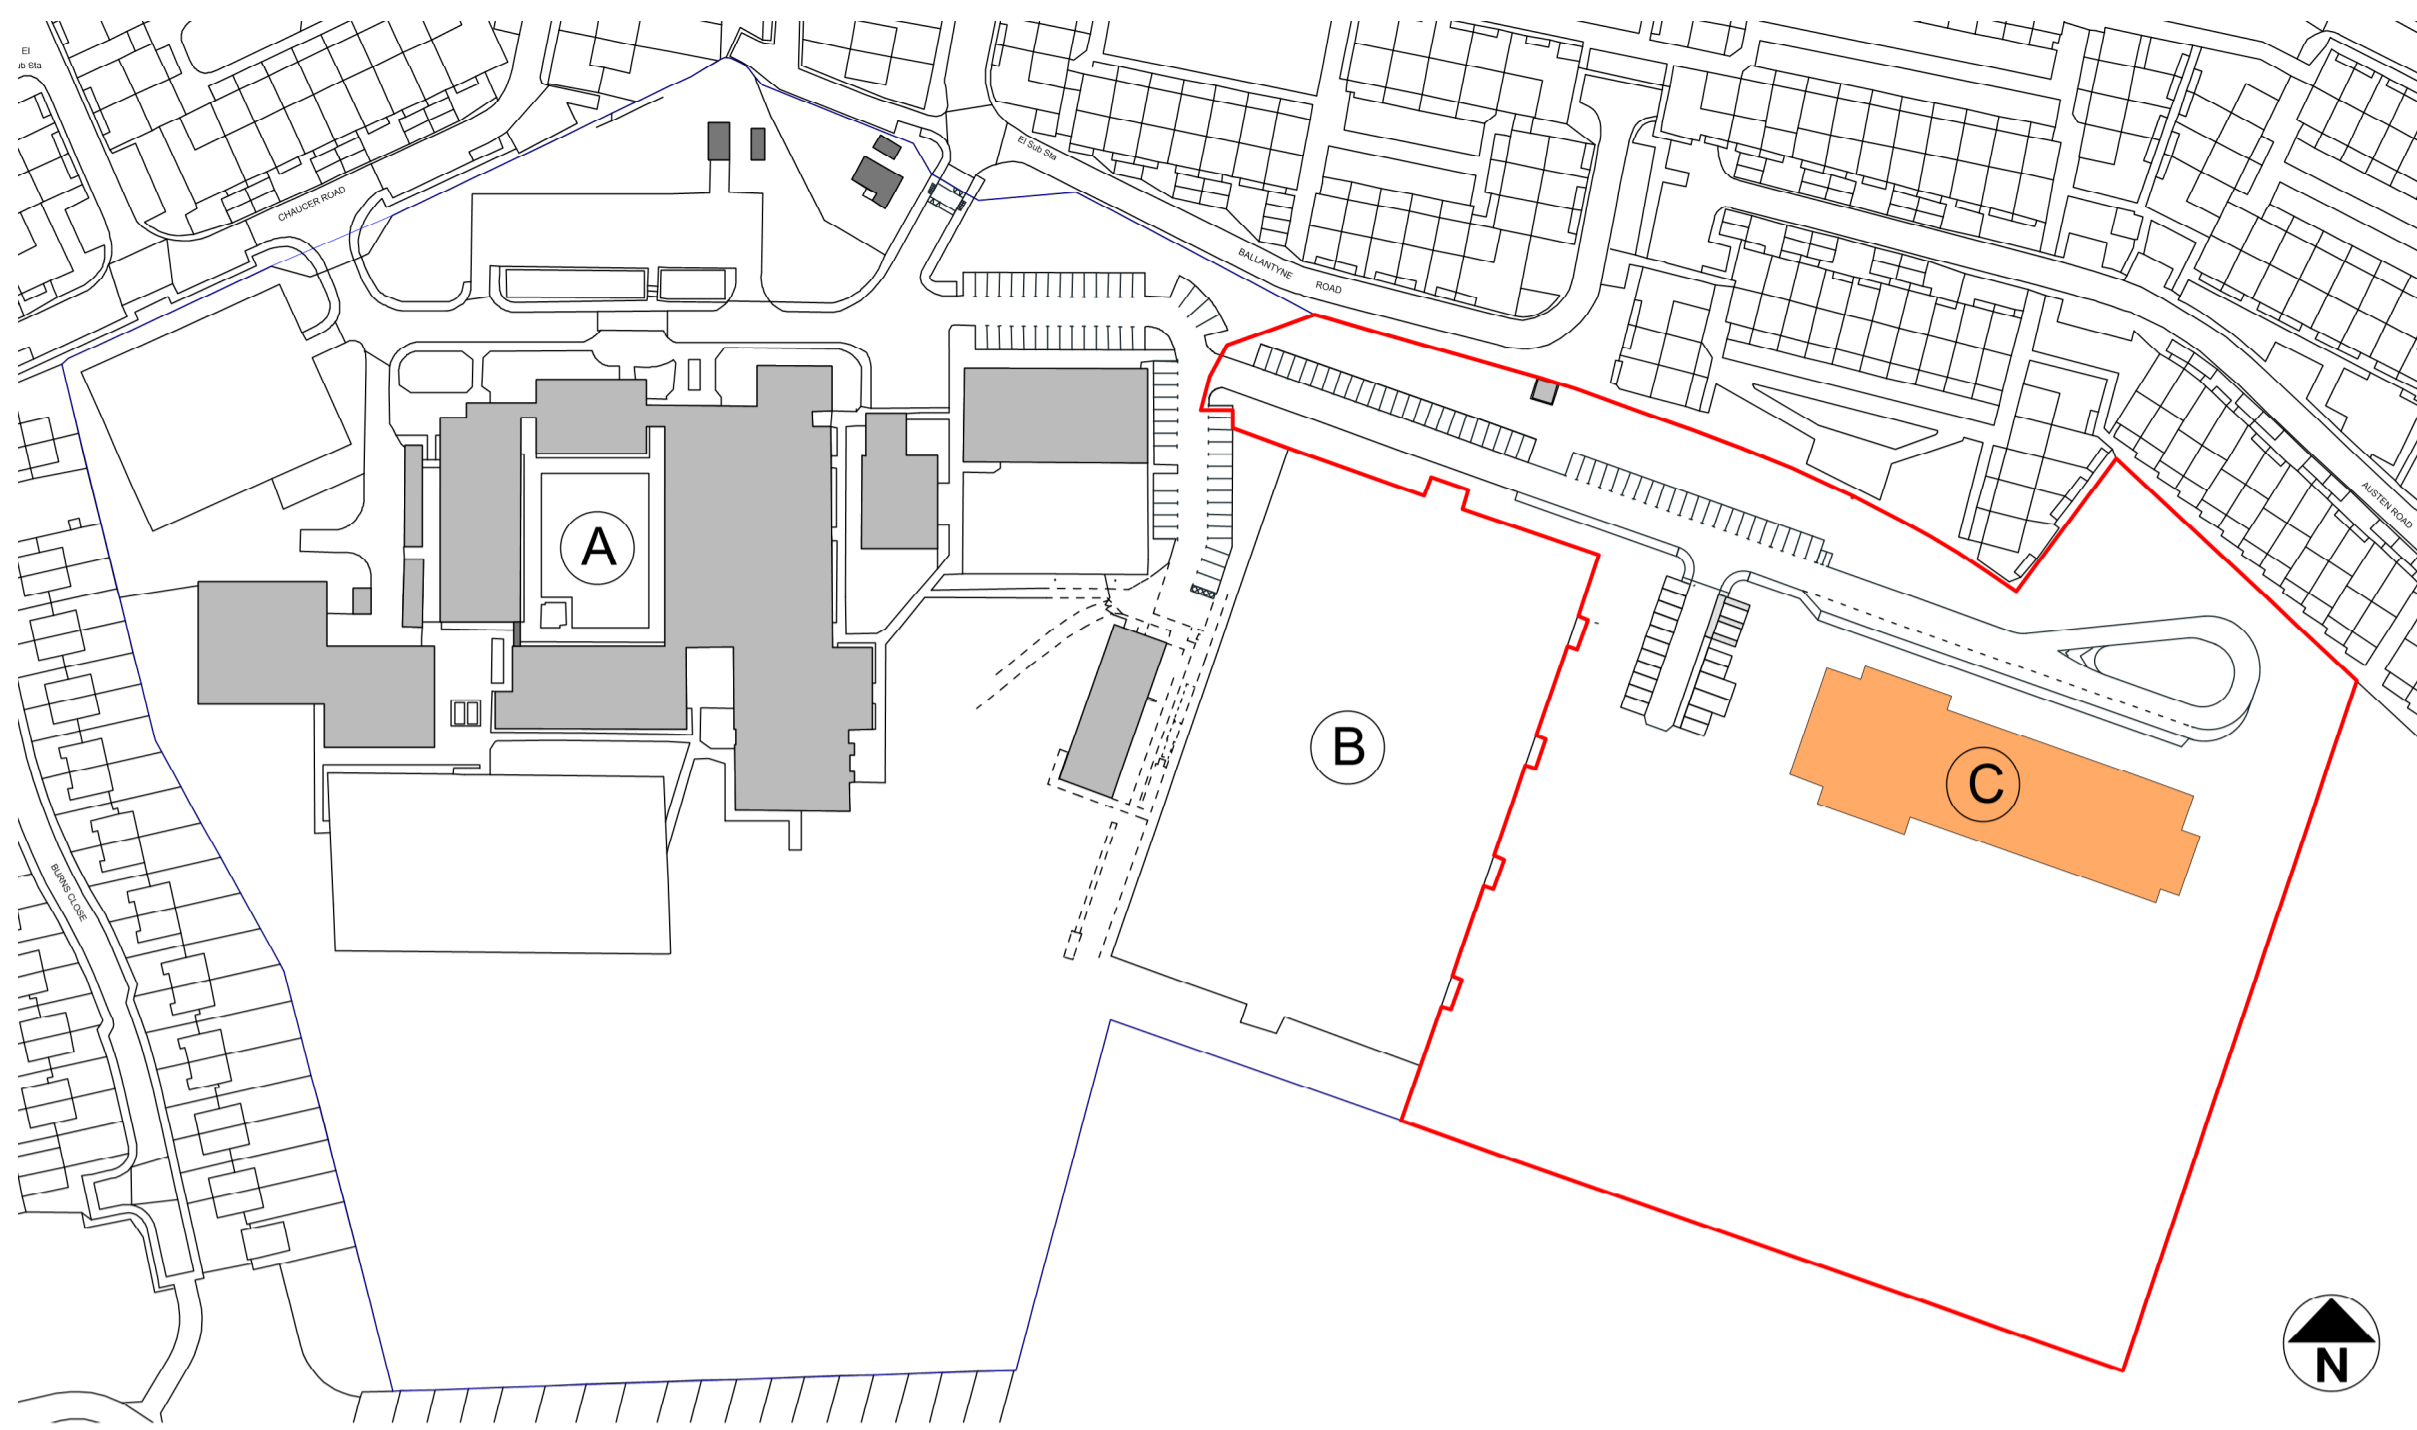

Location Plan



Proposed Ground Floor Plan



Proposed Site Plan



Proposed First Floor Plan



Proposed Site Massing

Project Appraisal

Not to Scale
P12411-HCC-XX-ZZ-DR-A-SK110-Rev P4
January 2021

