

Icknield School
10 pupil place expansion and facilities upgrade


Special School - Ages 3-19 (75)

Project Appraisal

Key

- 1 Existing staff car park (leased to HCC by Test Valley)
- 2 Mini bus parking / drop off
- 3 Main entrance / reception
- 4 Existing building
- 5 Early years play area
- 6 Proposed landscape / access
- 7 Proposed new build
- 8 Proposed landscape / playground
- 9 Proposed ramp
- 10 Hard play area
- 11 Existing sensory garden
- 12 Replacement concrete deck and canopy to KS2 classrooms
- 13 PMLD external teaching area


- General Teaching - New Build
- General Teaching - Refurb.
- Non-Teaching - New Build
- Non-Teaching - Refurb.
- Circulation
- ▶ Existing Pedestrian Access
- ▶ Existing Vehicular Access
- Site Boundary - HCC Ownership

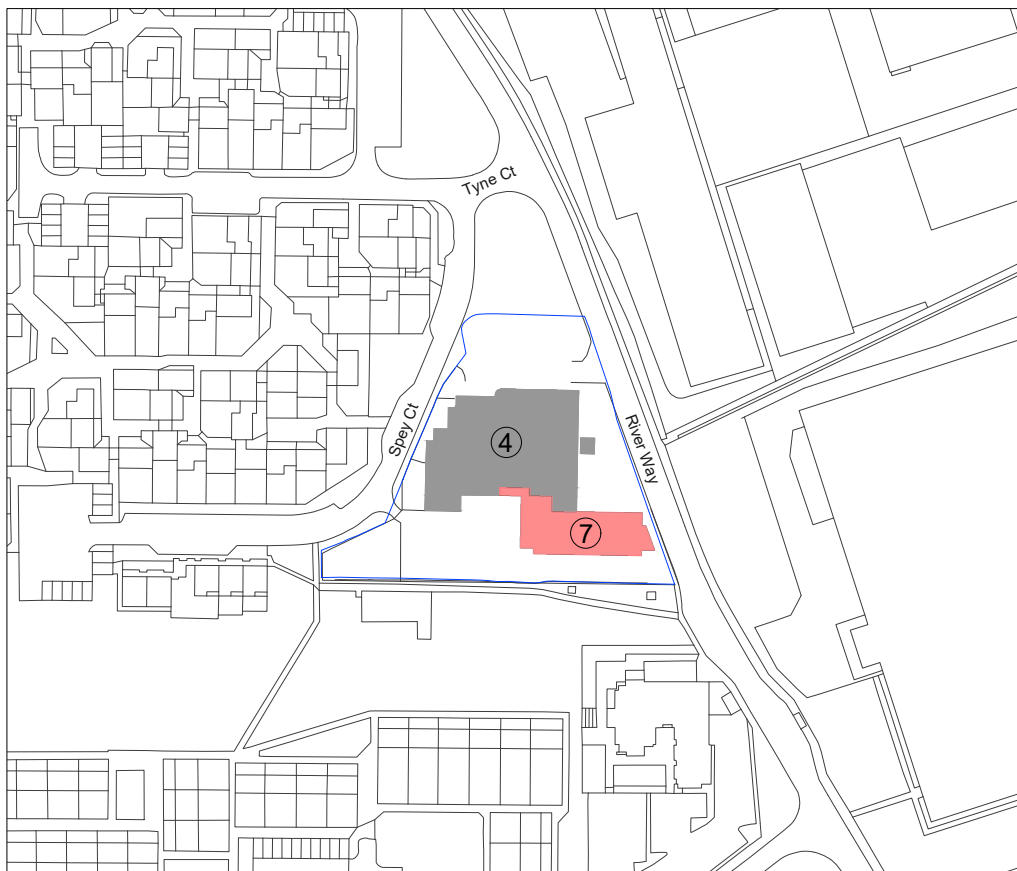


Location Plan




3D View of Proposals

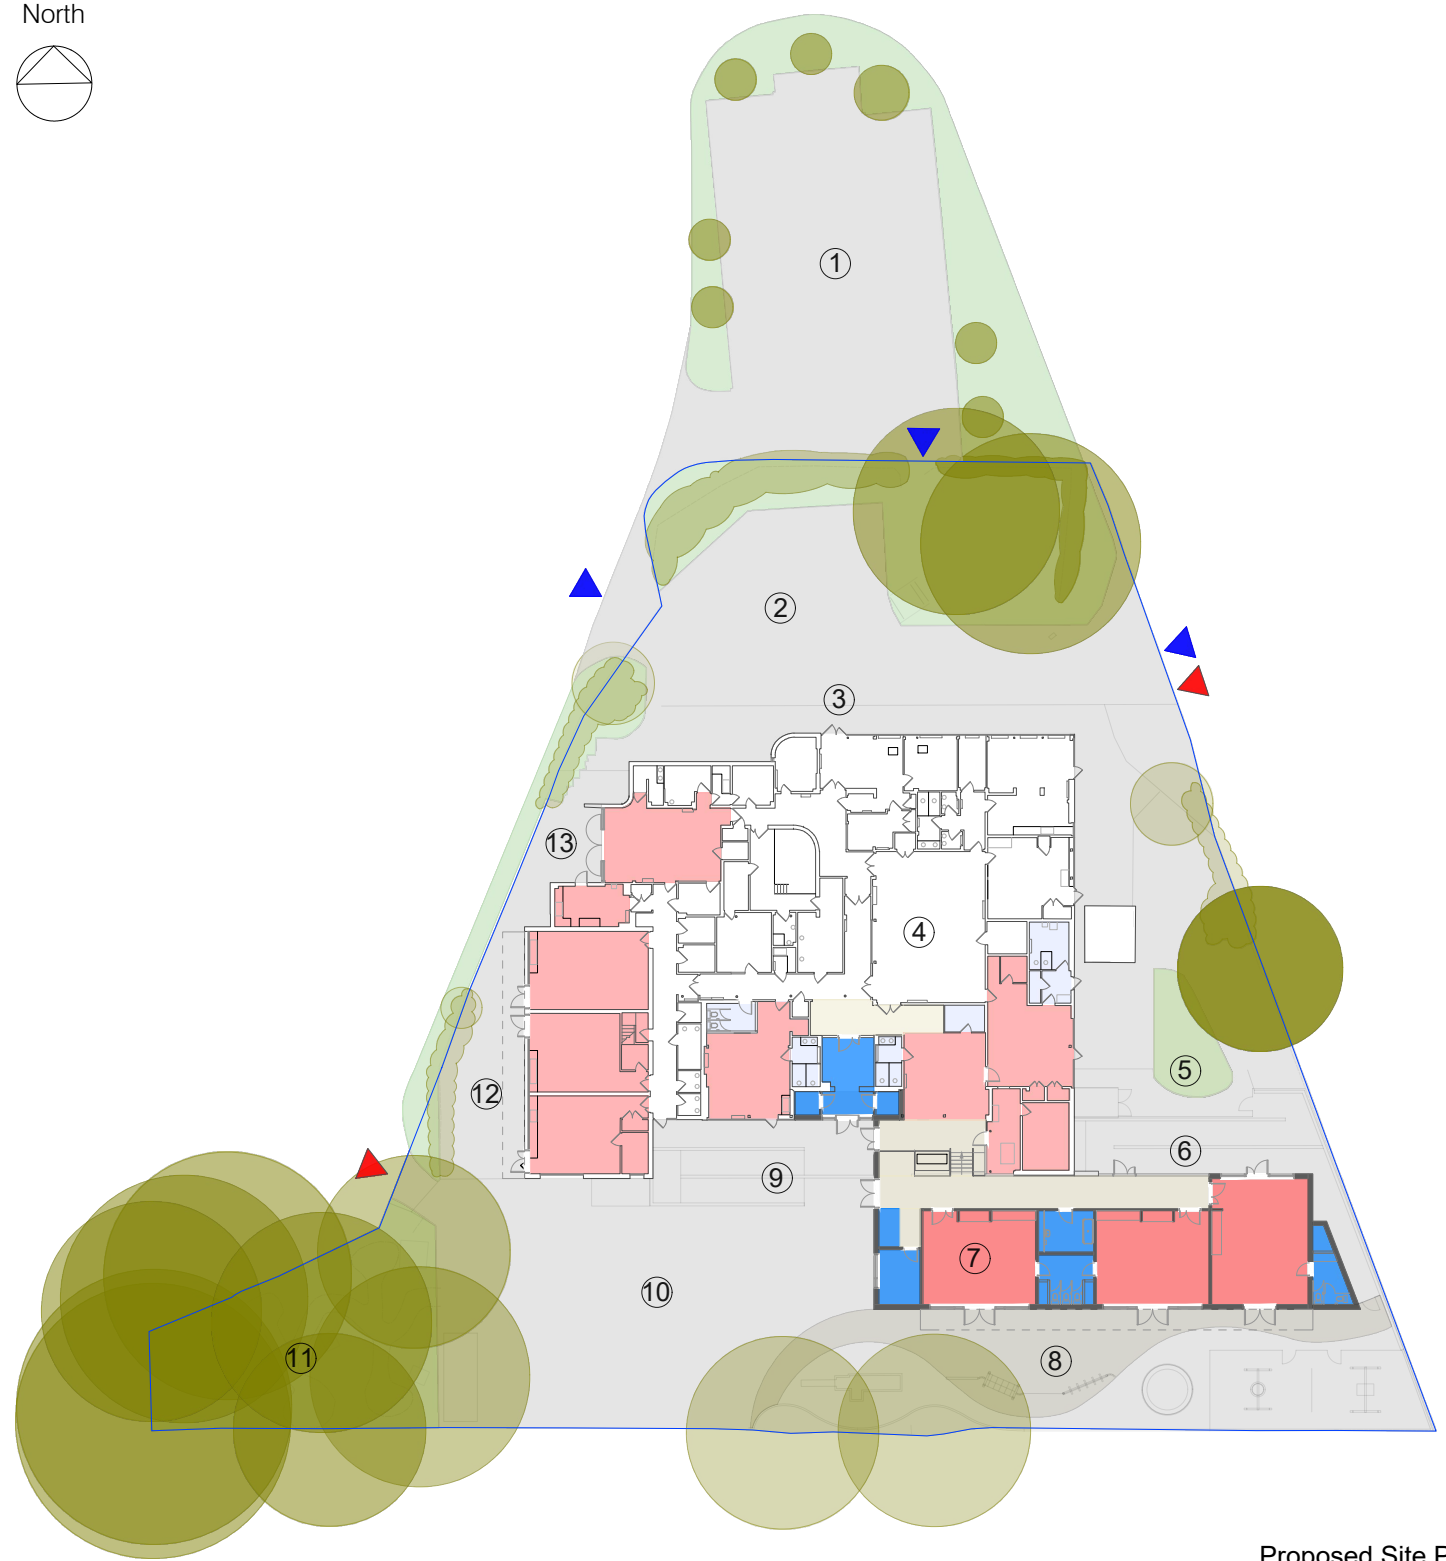

Proposed Site Plan

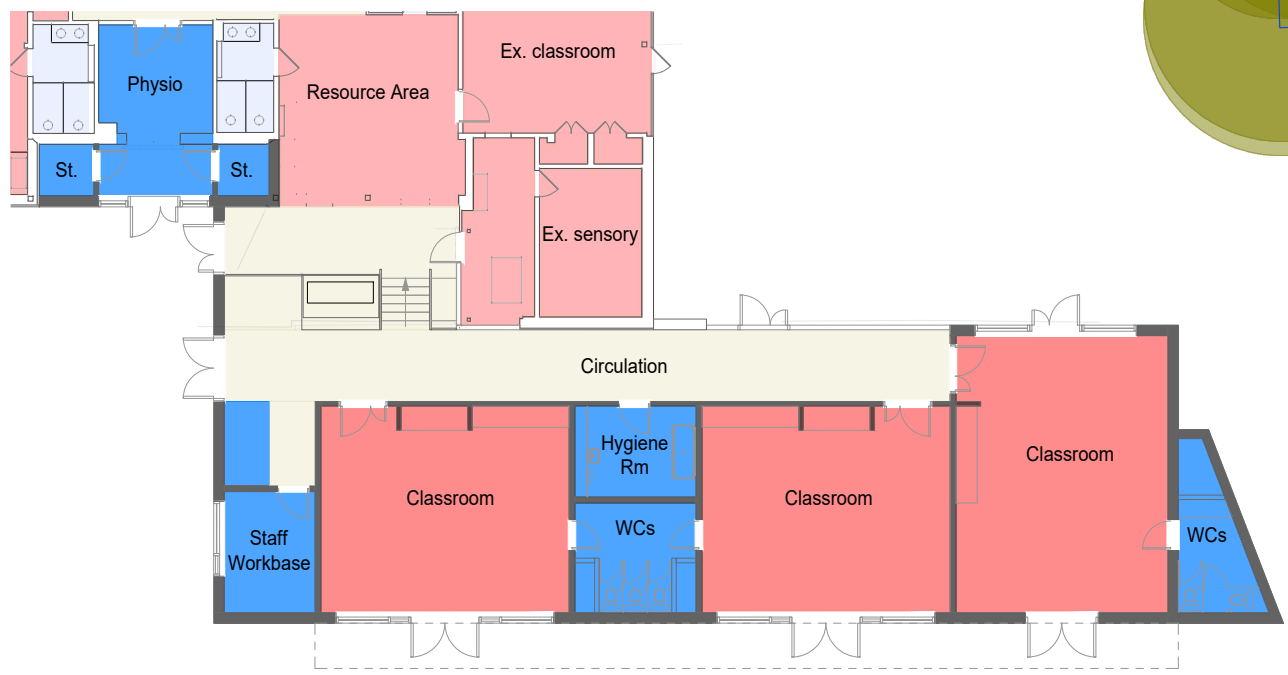

Proposed Ground Floor Plan - New Build

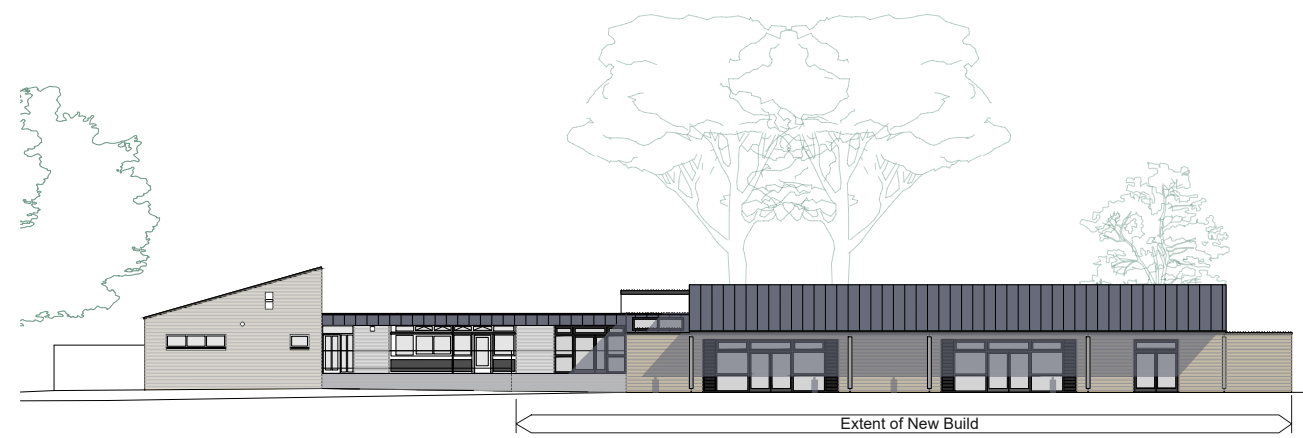

Proposed South Elevation



North

0 25 M

NTS @ A3
P12690-HCC-00-DR-A-EME
 February 2021