
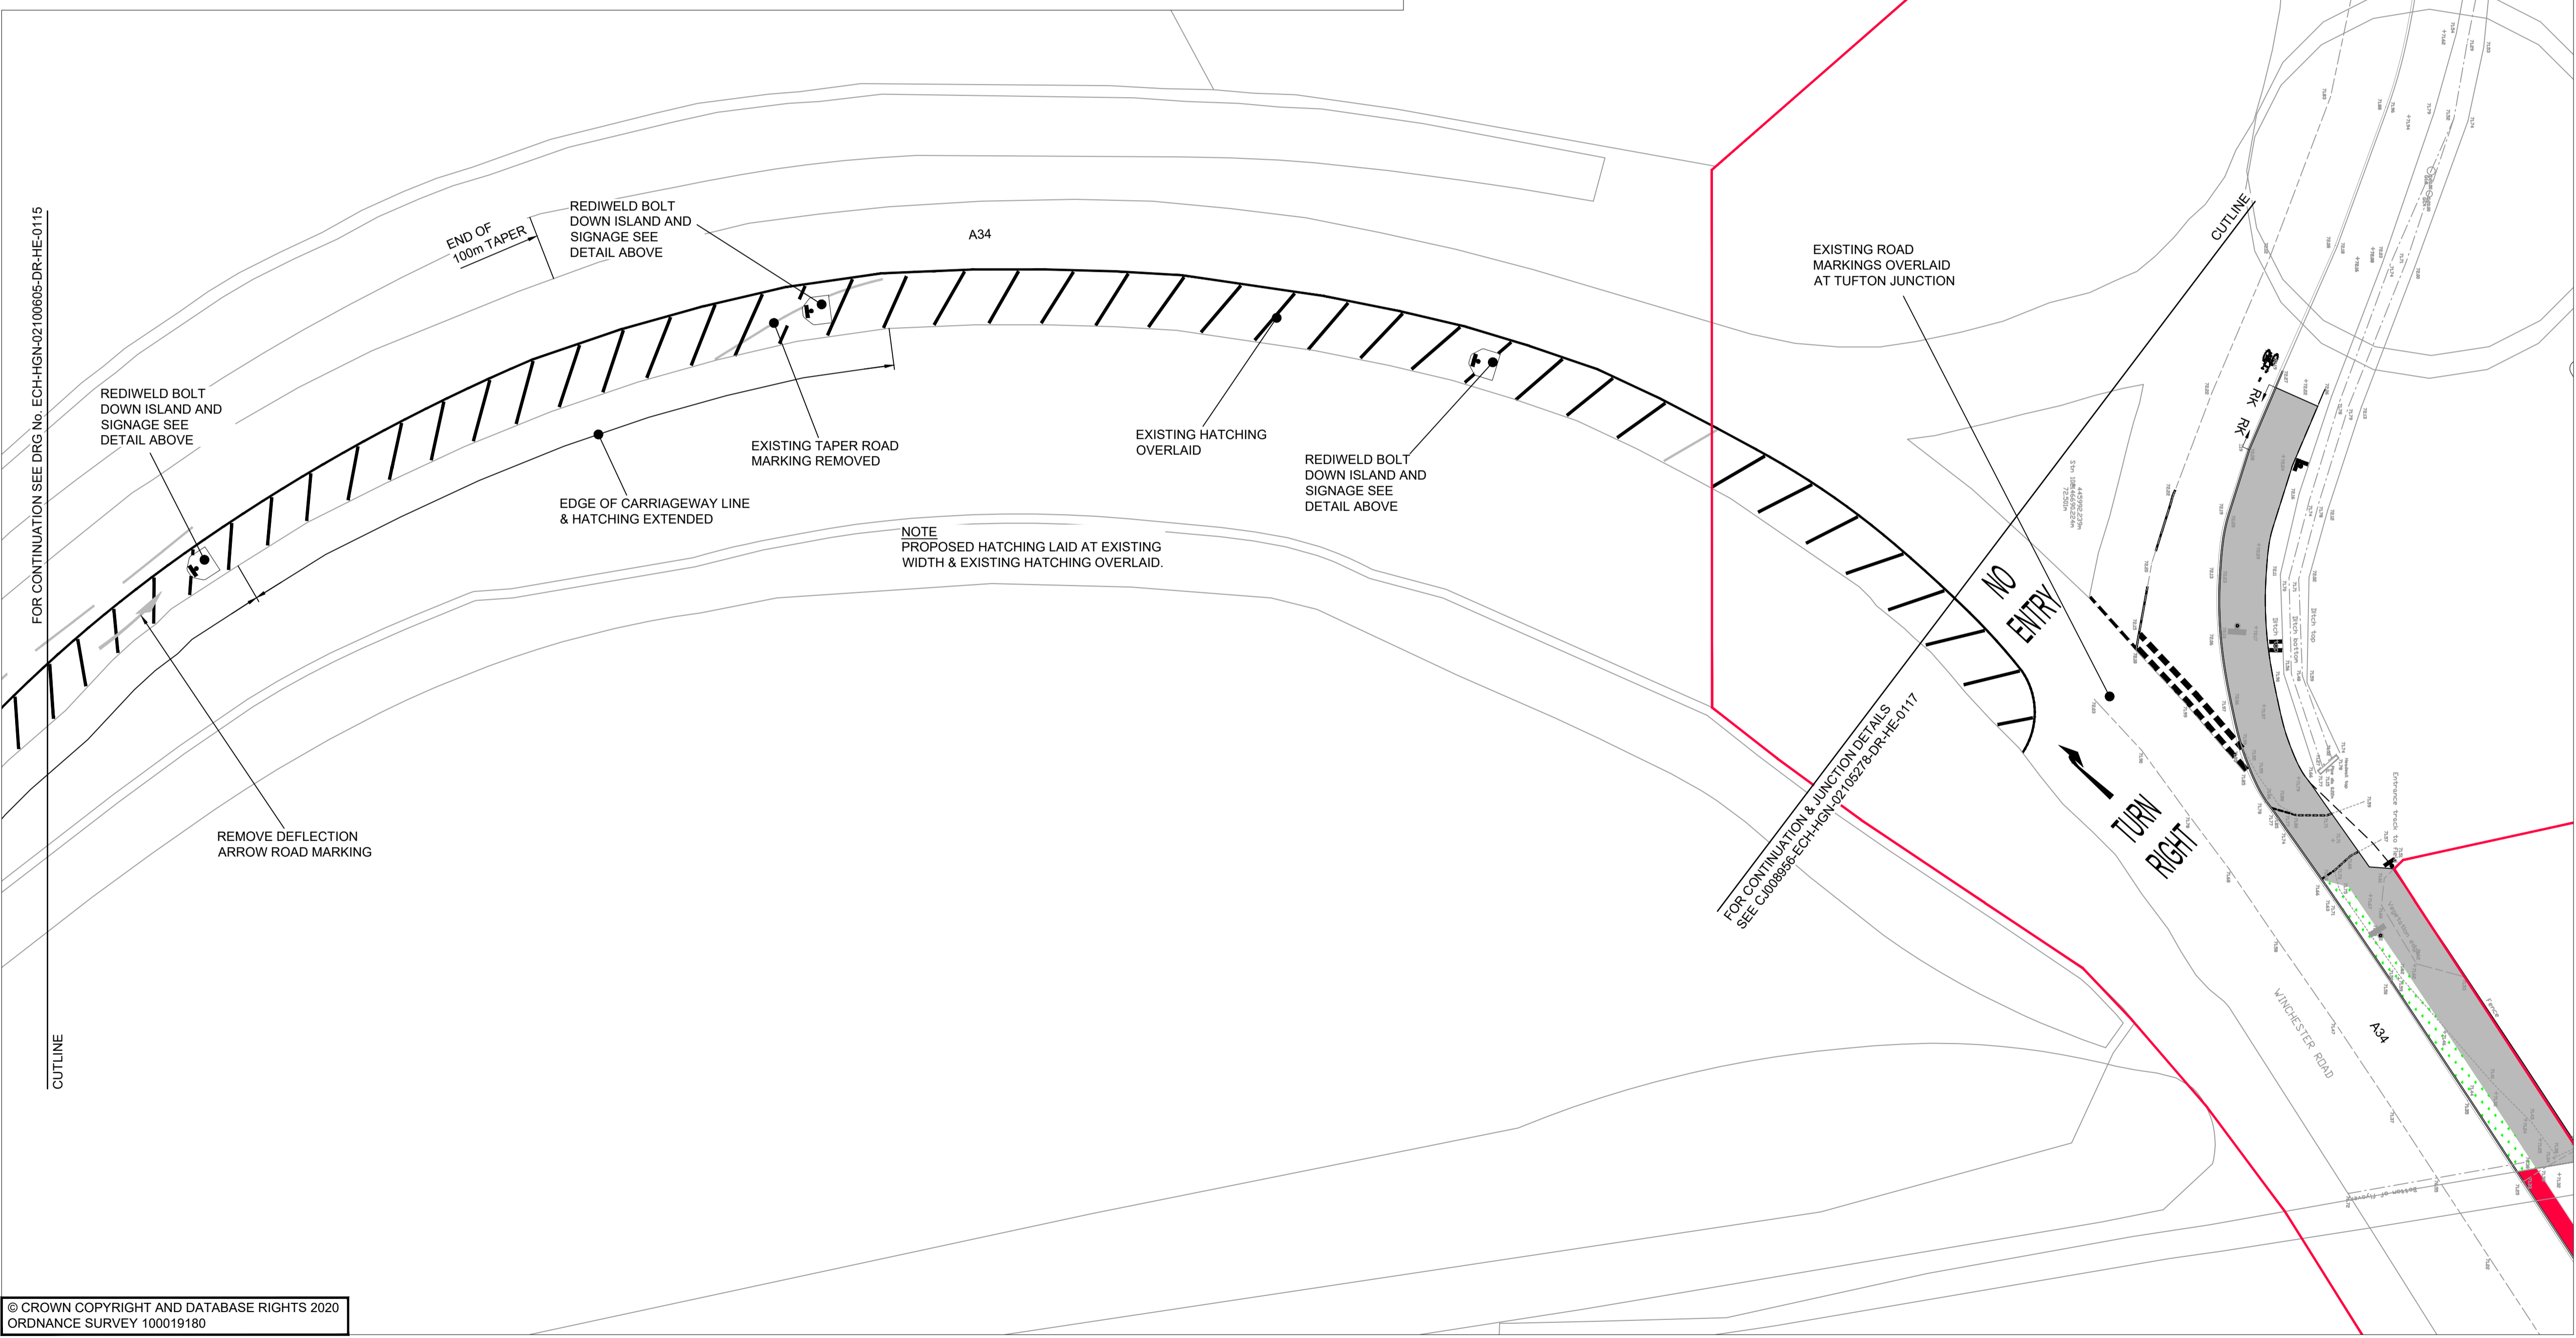
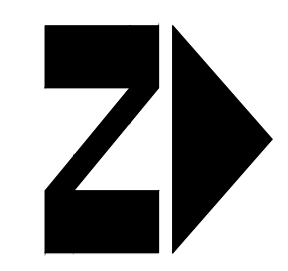
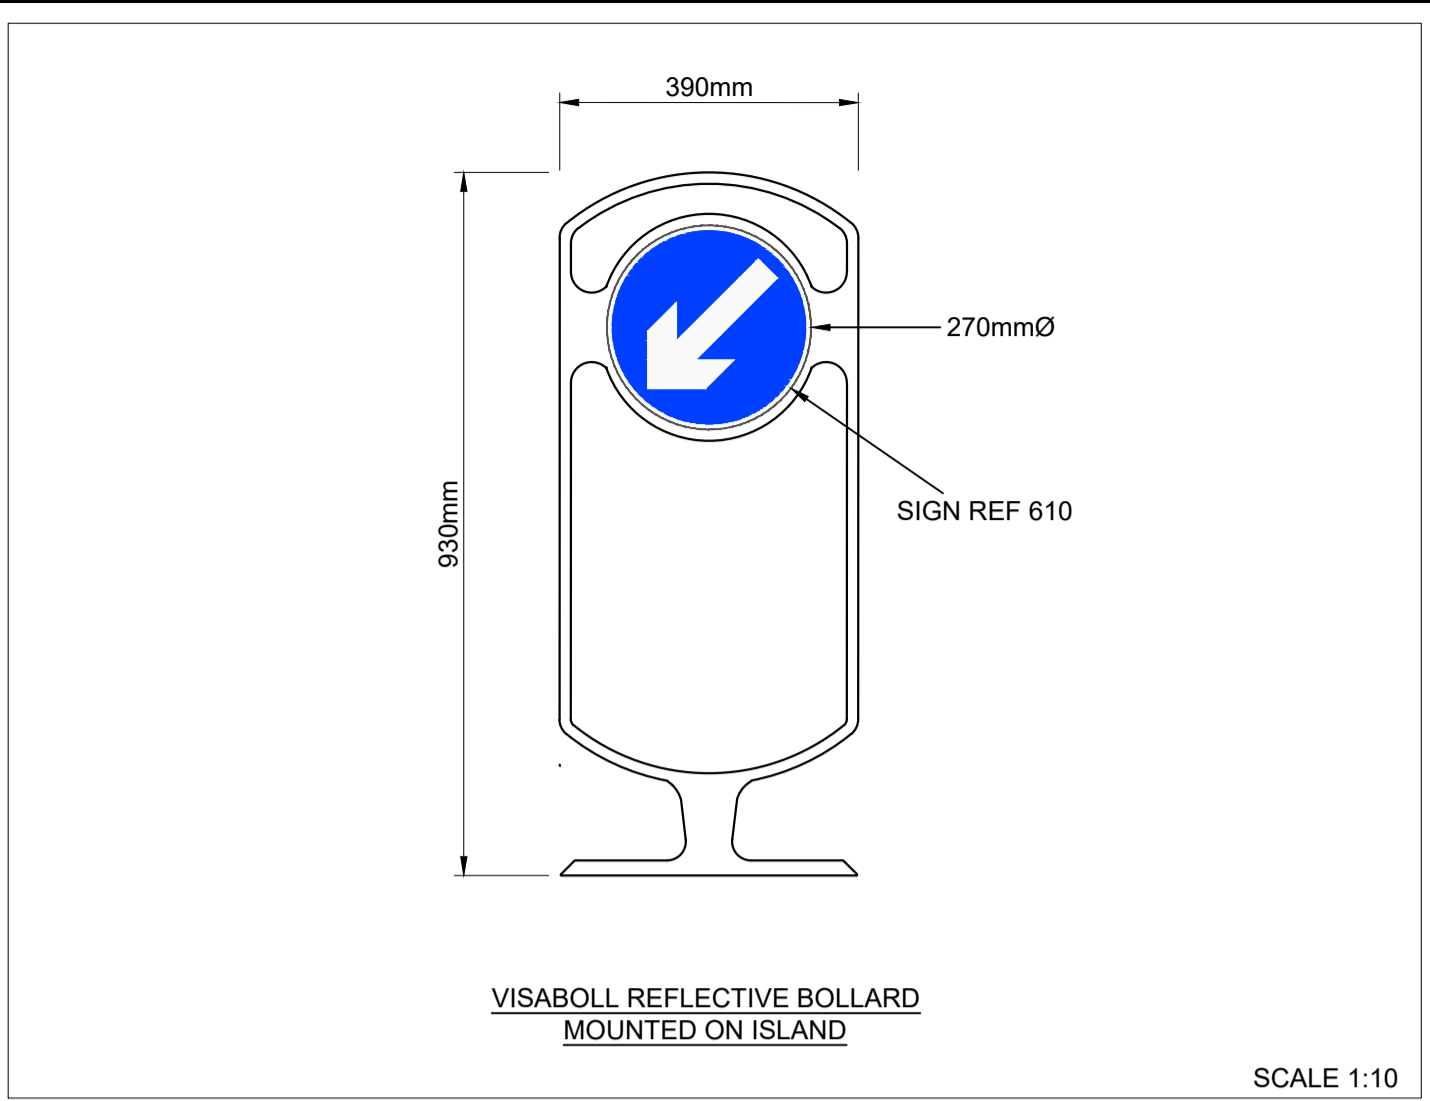
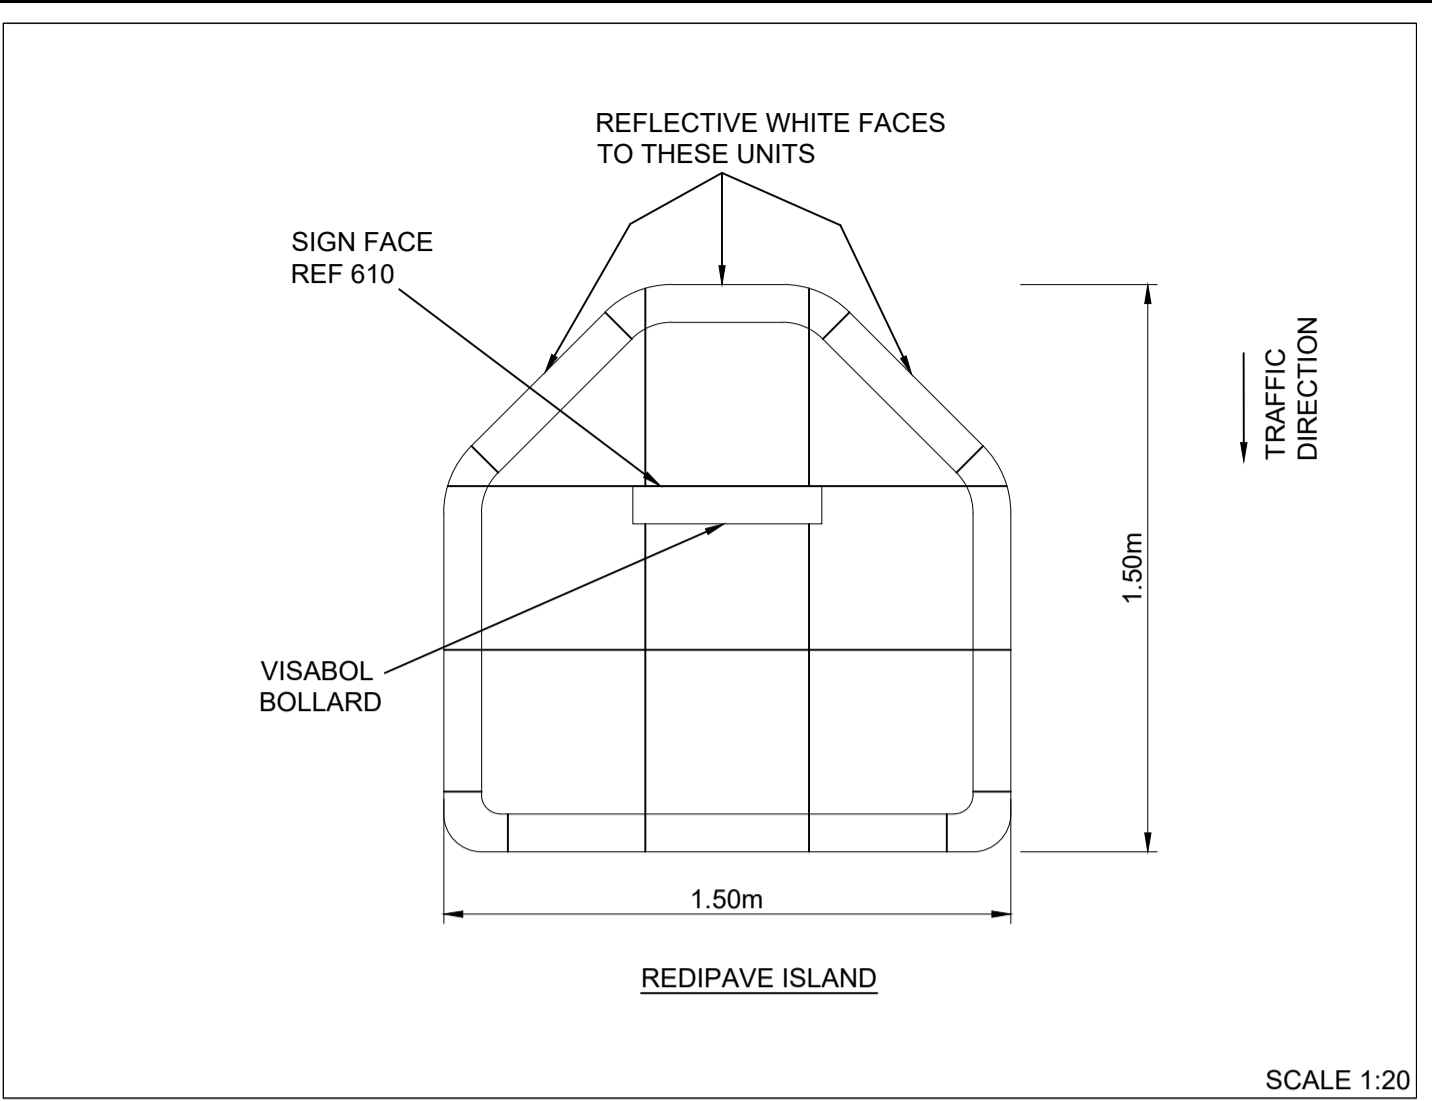


- NOTES
- DO NOT SCALE FROM THIS DRAWING
  - ALL DIMENSIONS IN METRES UNLESS OTHERWISE STATED

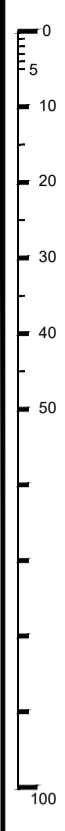

© CROWN COPYRIGHT AND DATABASE RIGHTS 2020  
ORDNANCE SURVEY 100019180

**DRAFT**

SUIT	REV	AMENDMENTS	DATE	CAD	CHKD	APPD
S3	P03	FIT FOR REVIEW	18.05.2021	RB	HJ	CM

CLIENT  
**HAMPSHIRE COUNTY COUNCIL**  
ECONOMY, TRANSPORT AND ENVIRONMENT DEPARTMENT  
STRATEGIC TRANSPORT

CONSULTANT  
**Hampshire County Council Engineering CONSULTANCY**  
STUART JARVIS BSc DipTP FCIHT MRTPI: DIRECTOR OF ECONOMY, TRANSPORT & ENVIRONMENT

DESIGNER: JG  
SCALE @ A1: 1:200  
CAD: RB  
DATE: OCT 2020  
CHECKED: HJ | HJ  
SHEET NUMBER: 16 OF 21  
APPROVED: CM | CM  
SCHEME: WHITCHURCH ACCESSIBILITY AND TRAFFIC MEASURES  
JOB No. C.J008956.01

DRAWING TITLE: A34 SLIP ROAD GENERAL ARRANGEMENT 2 OF 2  
HCC CAD PLOT: 30/7/2021 10:19:14  
SUIT: S3  
REV: P03

HCC CAD FILE: K:\Engl\Roads\Schemes\C.J008956.01 Whitchurch Accessibility\AutoCAD\General\CJ008956-ECH-HGN-02105275-DR-HE-0101-0122-GENERAL ARRANGEMENT.dwg