


PLAN



SECTIONAL ELEVATION

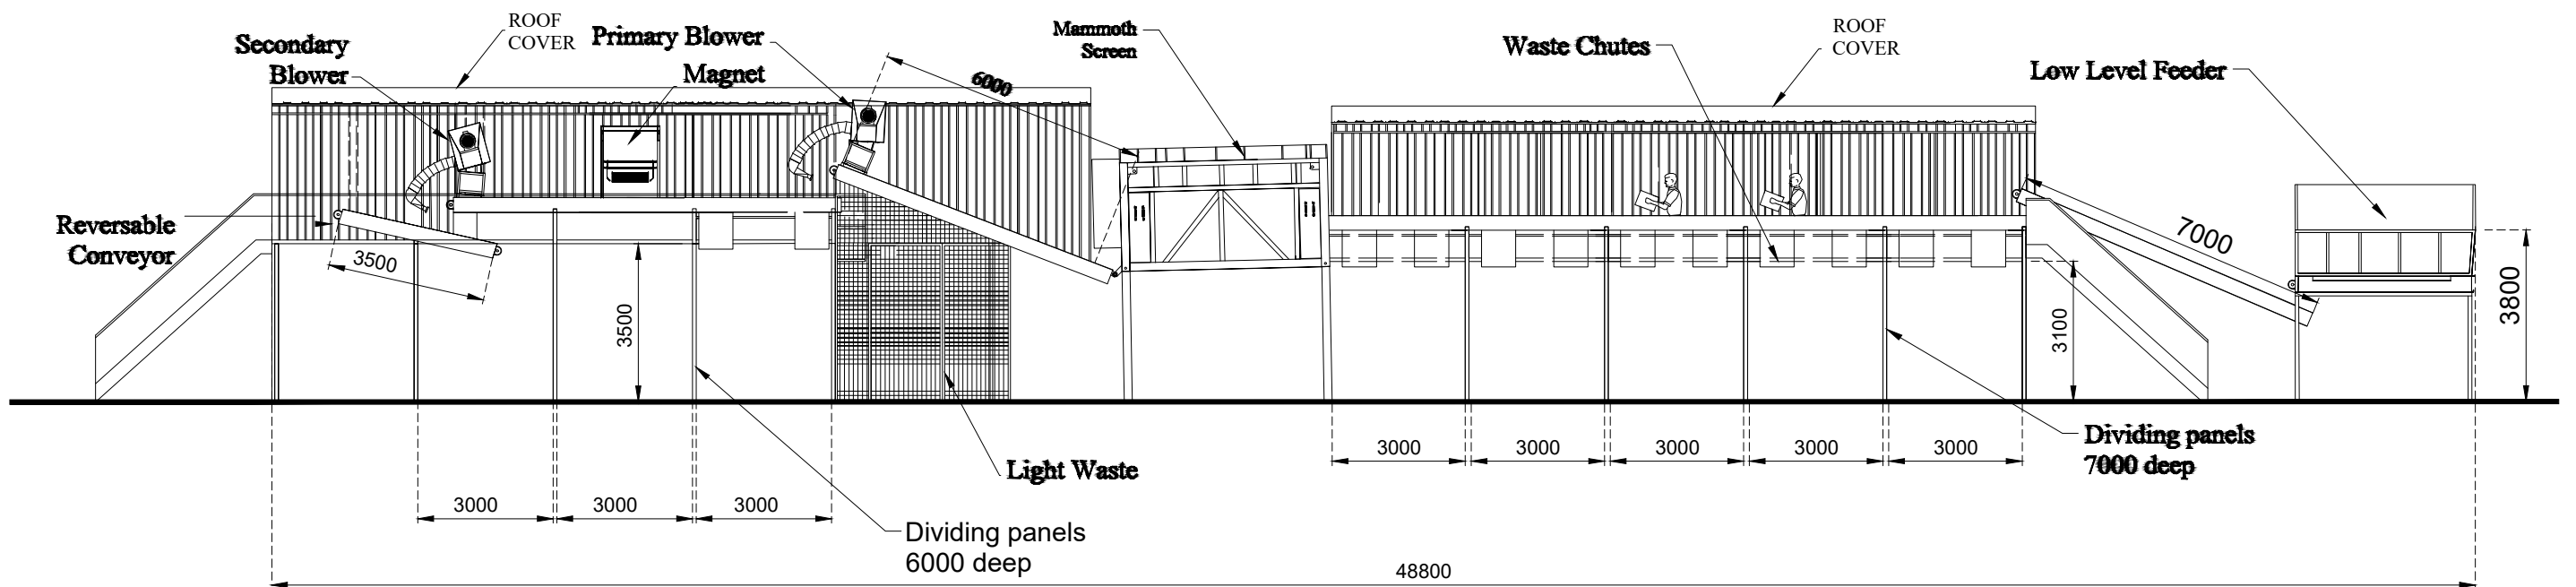

rev: - date: - details: -

**corylus**  
Planning & Environmental Ltd.  
The Old Dairy  
Yanworth  
Cheltenham  
Gloucestershire  
GL54 3LQ  
tel: 01285 721072

client:	CG Comley		
project:	Calf Lane, Rye Common		
title:	Picking Stations and Screens		
scale:	1:500	date:	14/09/20
drawn by:	WP	checked by:	AW
size:	A3	project ref:	248
dwg no:	248/03	rev:	-