


General Notes


Do not scale from this drawing. Only work to written dimensions.
 All site dimensions shall be verified by the Contractor on site prior to commencing any works.

This drawing is the property of Fletcher-Rae (UK) Limited (t/a Fletcher-Rae) and copyright is reserved by them. The drawing is not to be copied or disclosed by or to any unauthorised persons without the prior written consent of Fletcher-Rae (UK) Limited.



NOTE: Internal layout provided for information only.

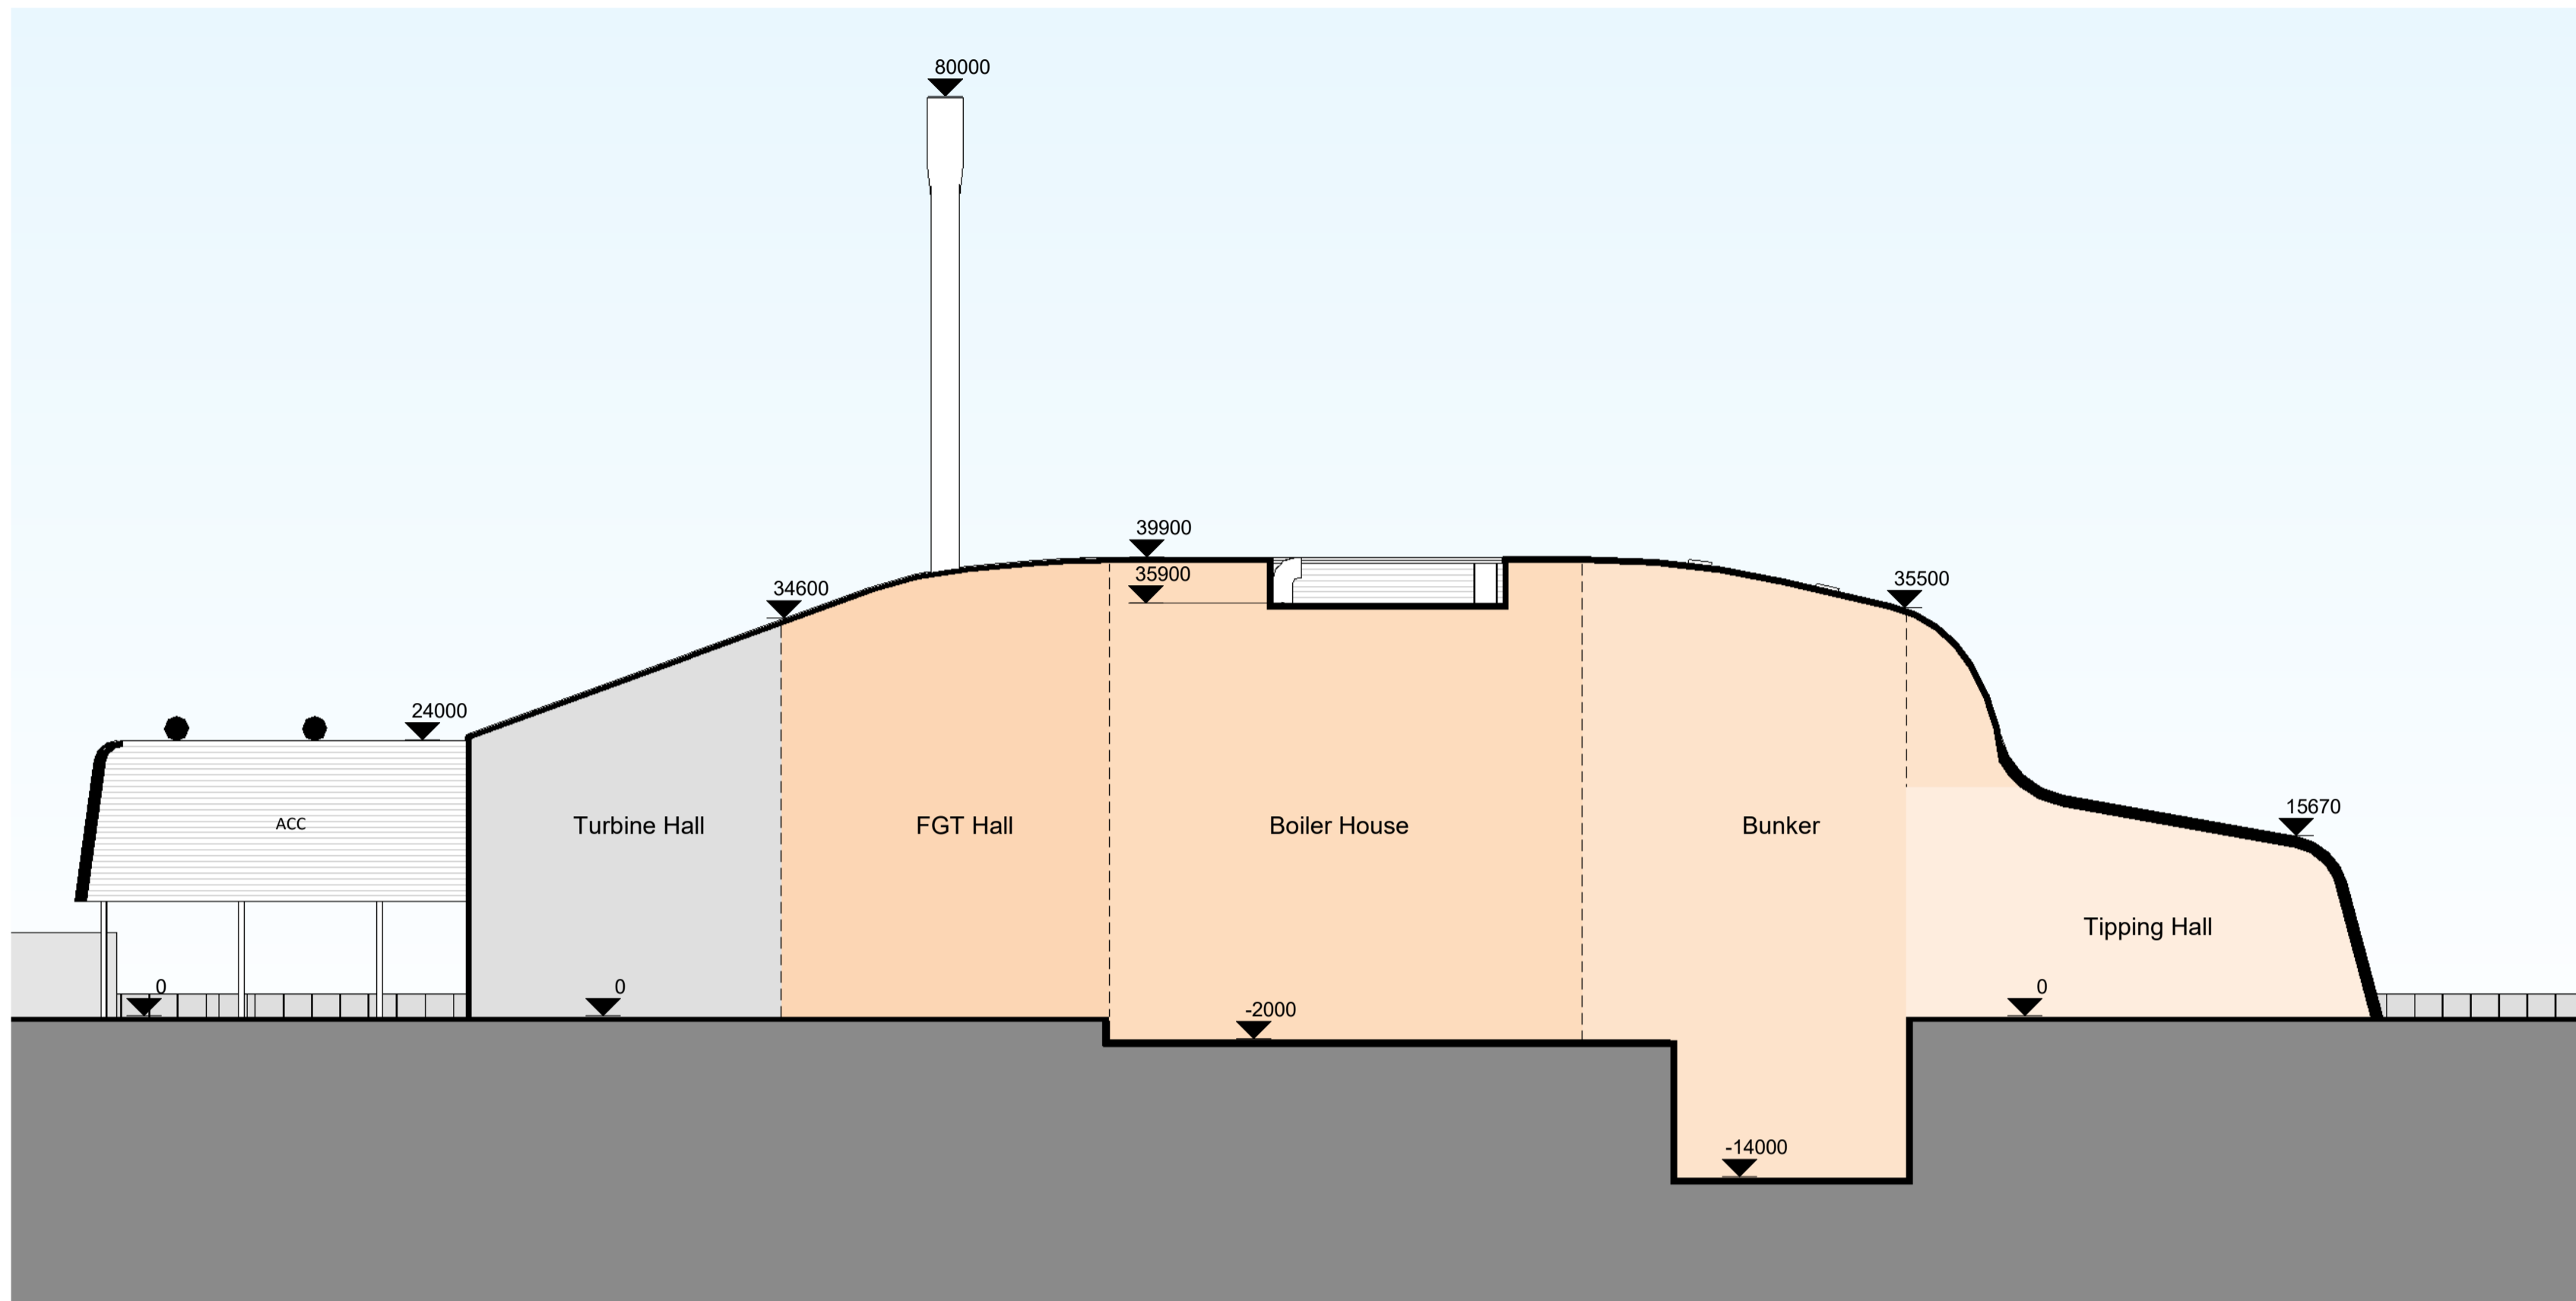

Section A

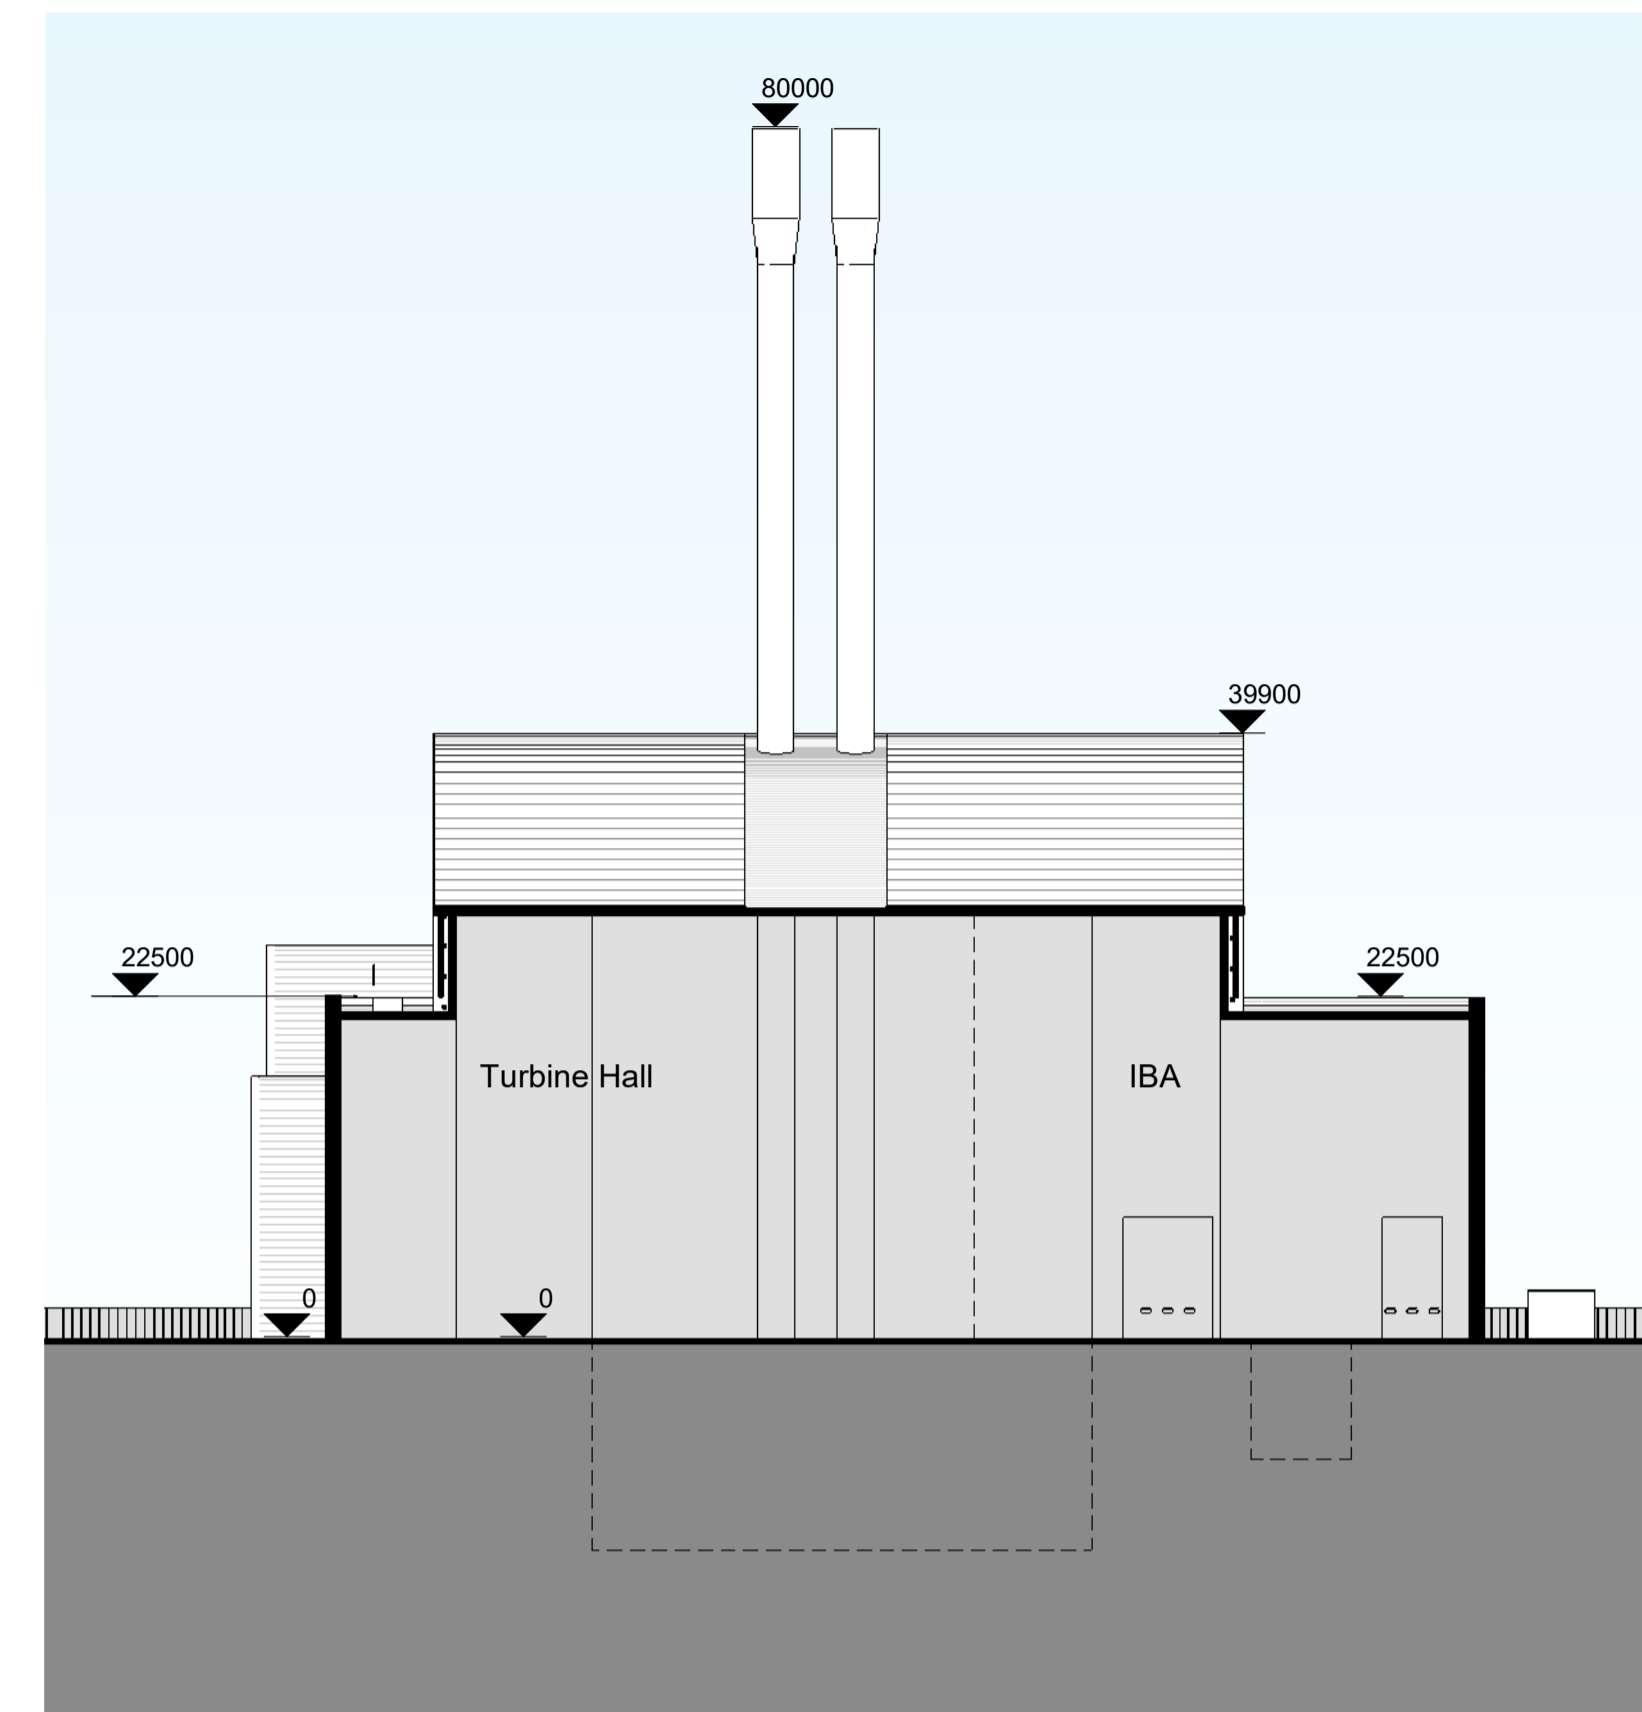

Section B

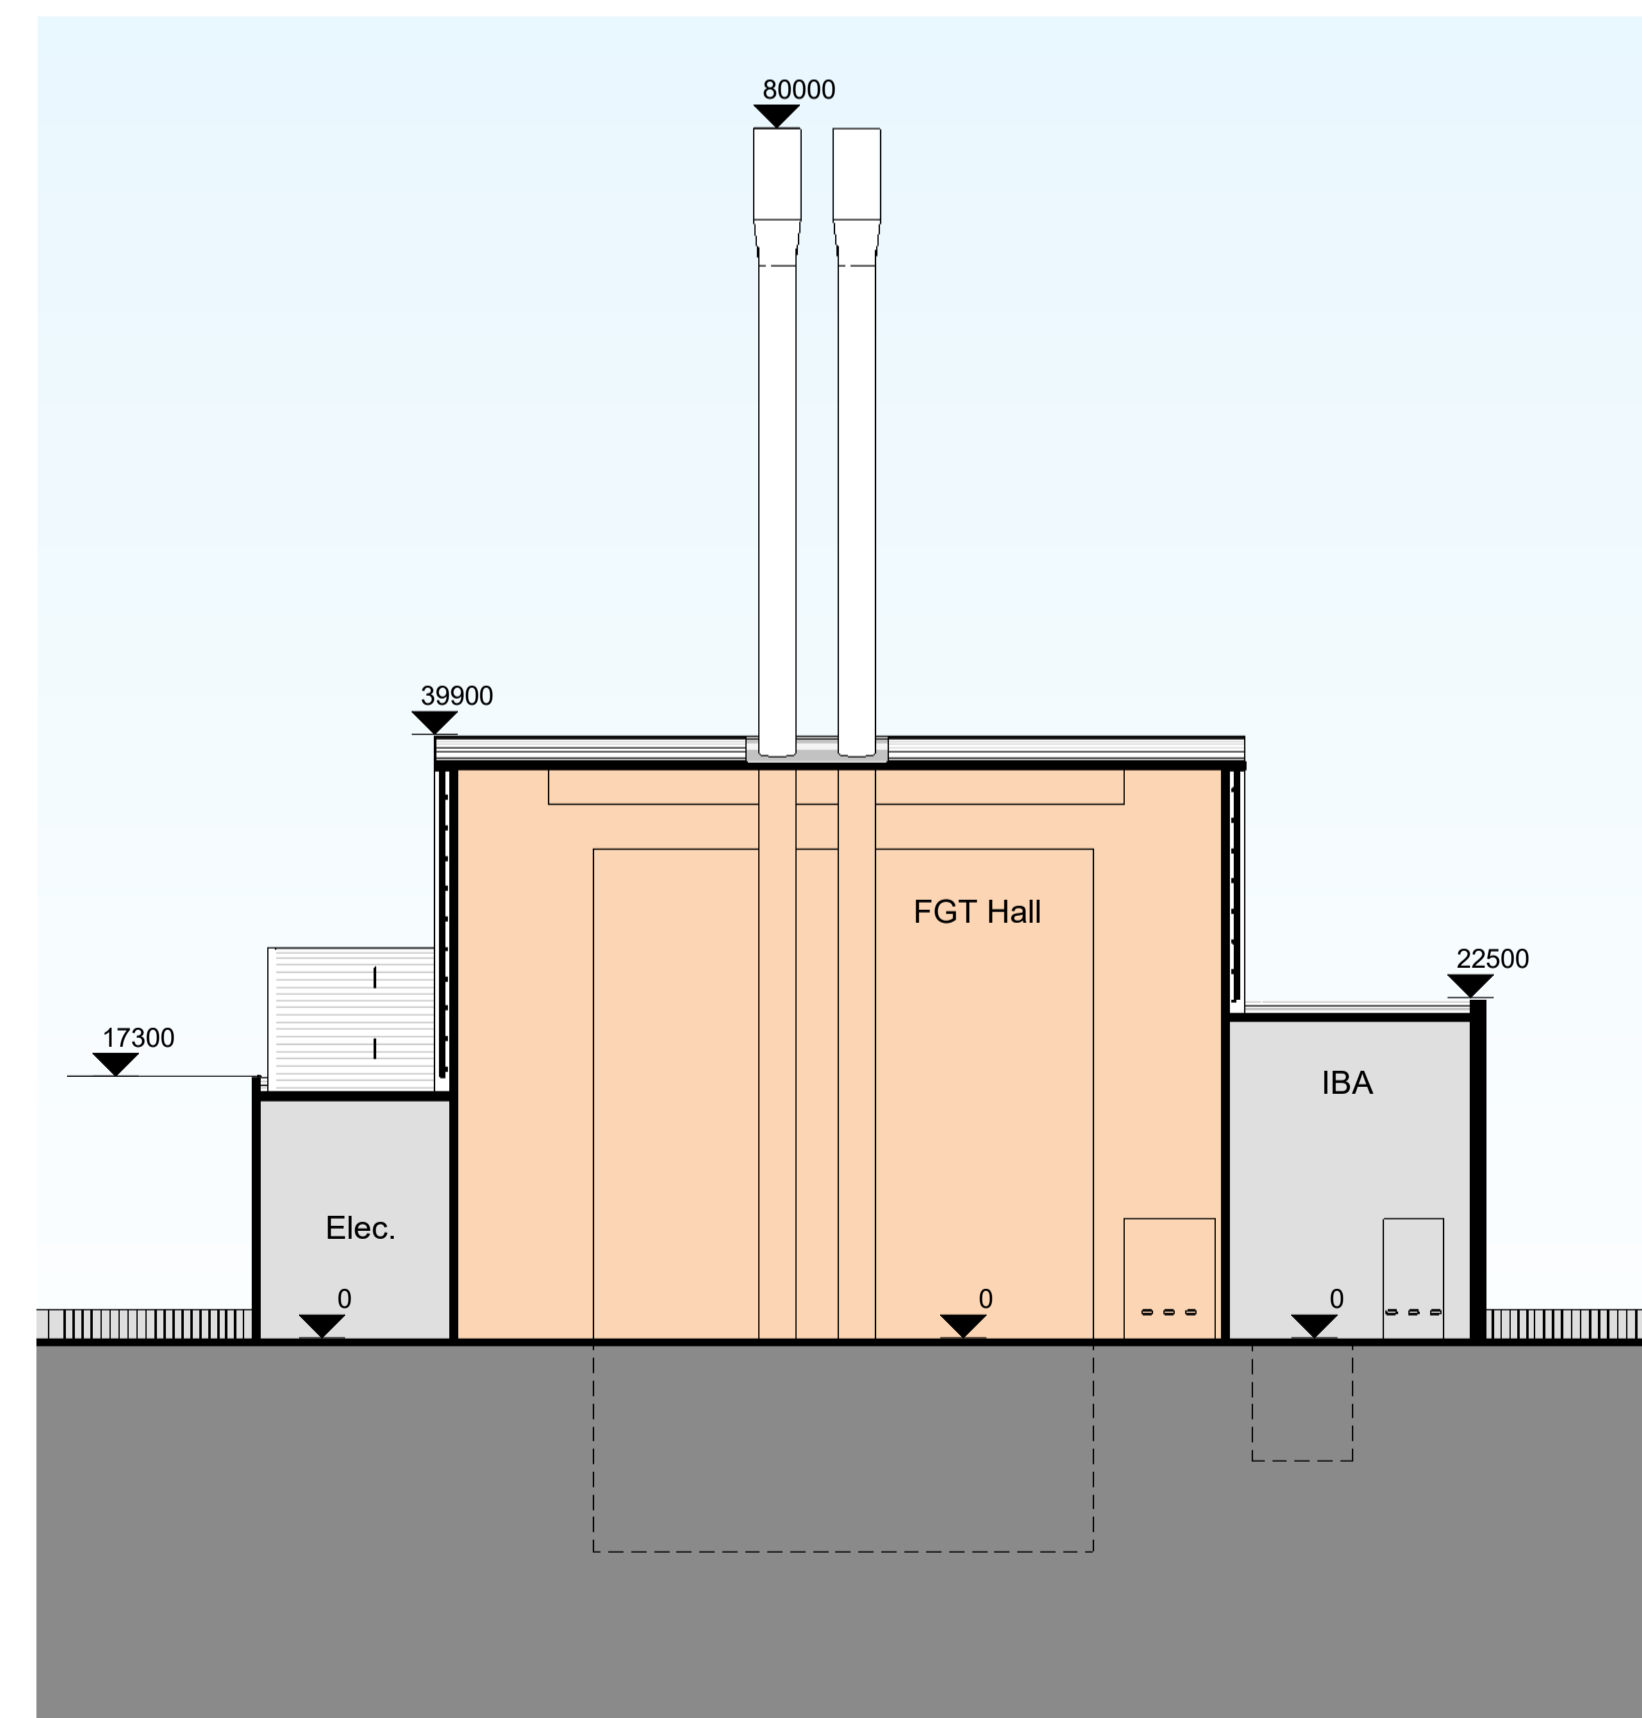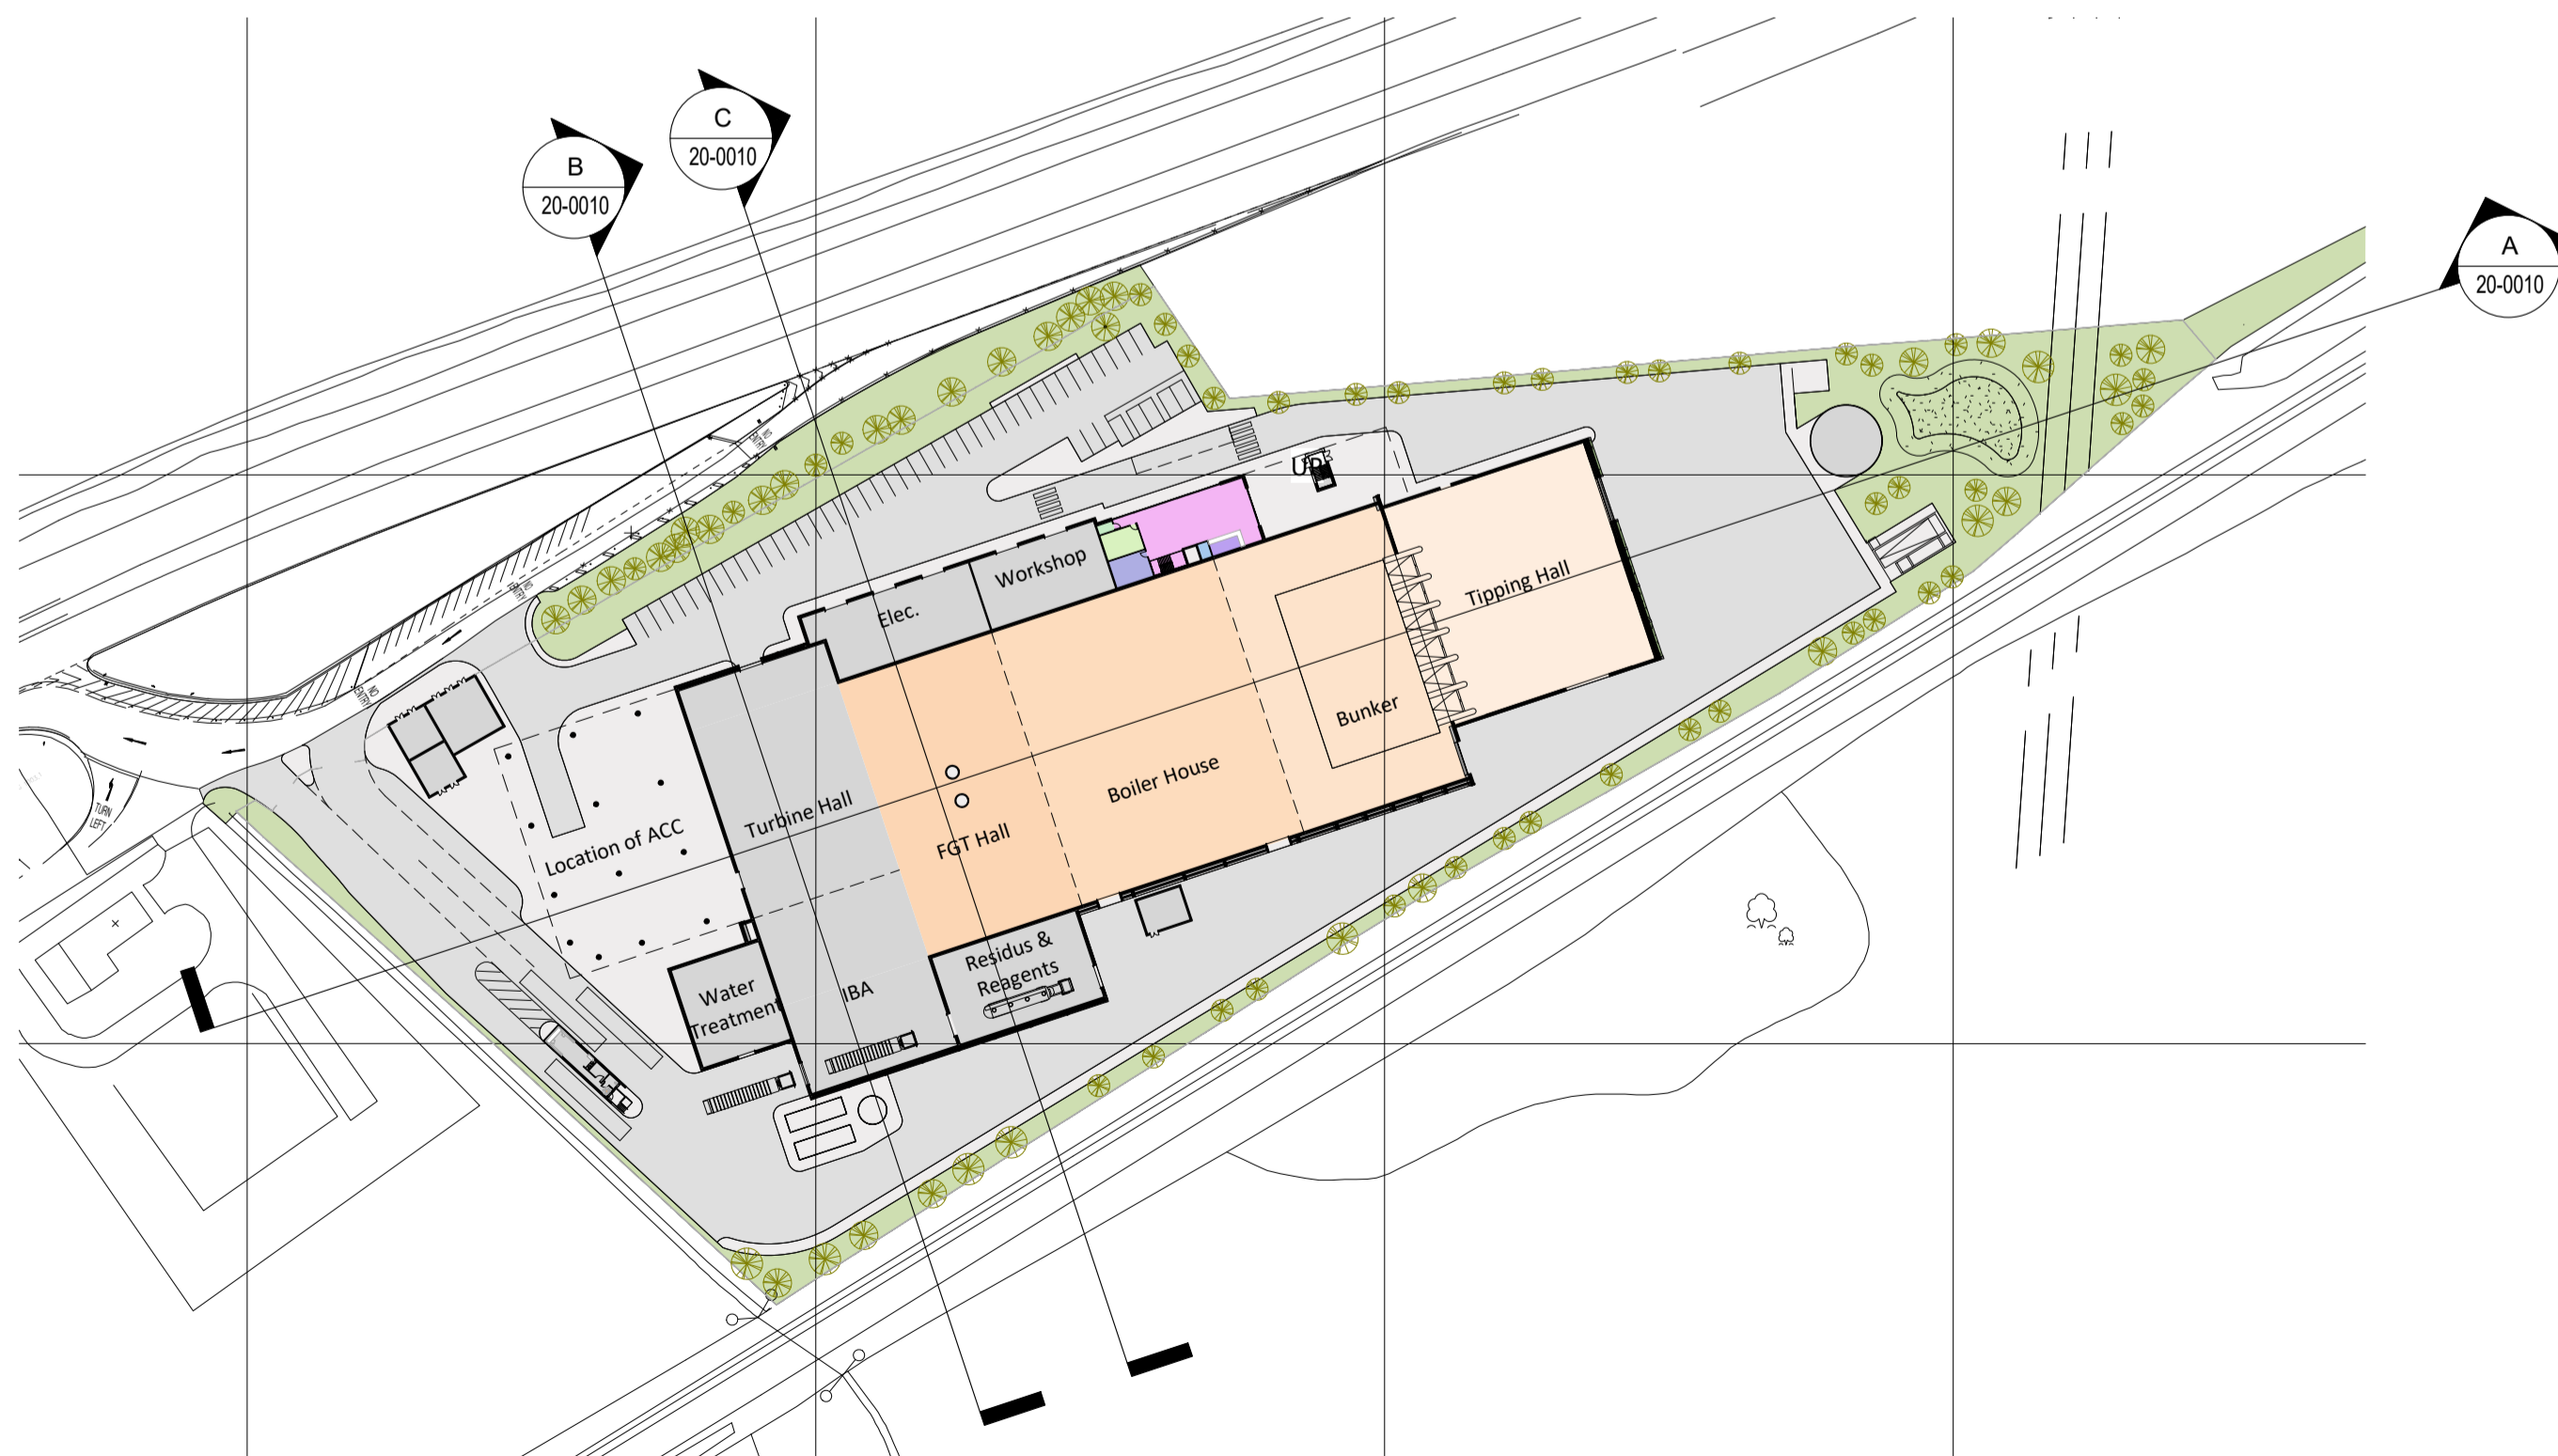

Section C

P1	Planning Issue	12/05/20	BT
Rev.	Description	Date	ISS APP
Scale	As indicated @ A1		
Status	S2 Information		
Drawn By	BT		
Checked By	JC		
Date	01/04/20		
Client:	Veolia		
Project:	Project Oaktree		

Sheet Name:
Proposed Sections A, B & C

Project No. Orig. Zone Level Type Role CIs Dwg No. Rev
18039-FRA-XX-XX-DR-A-20-0010 P1

fletcher|rae
 Architects | Master Planners | Designers
 Hill Quays, 5 Jordan Street, Manchester, M15 4PY

t +44 (0) 161 242 1140
 f +44 (0) 161 242 1141
 w www.fletcher-rae.com
 e info@fletcher-rae.com

