


General Notes

Do not scale from this drawing. Only work to written dimensions.


All site dimensions shall be verified by the Contractor on site prior to commencing any works.

This drawing is the property of Fletcher-Rae (UK) Limited (t/a Fletcher-Rae) and copyright is reserved by them. The drawing is not to be copied or disclosed by or to any unauthorised persons without the prior written consent of Fletcher-Rae (UK) Limited.



NOTE: Internal layout provided for information only.

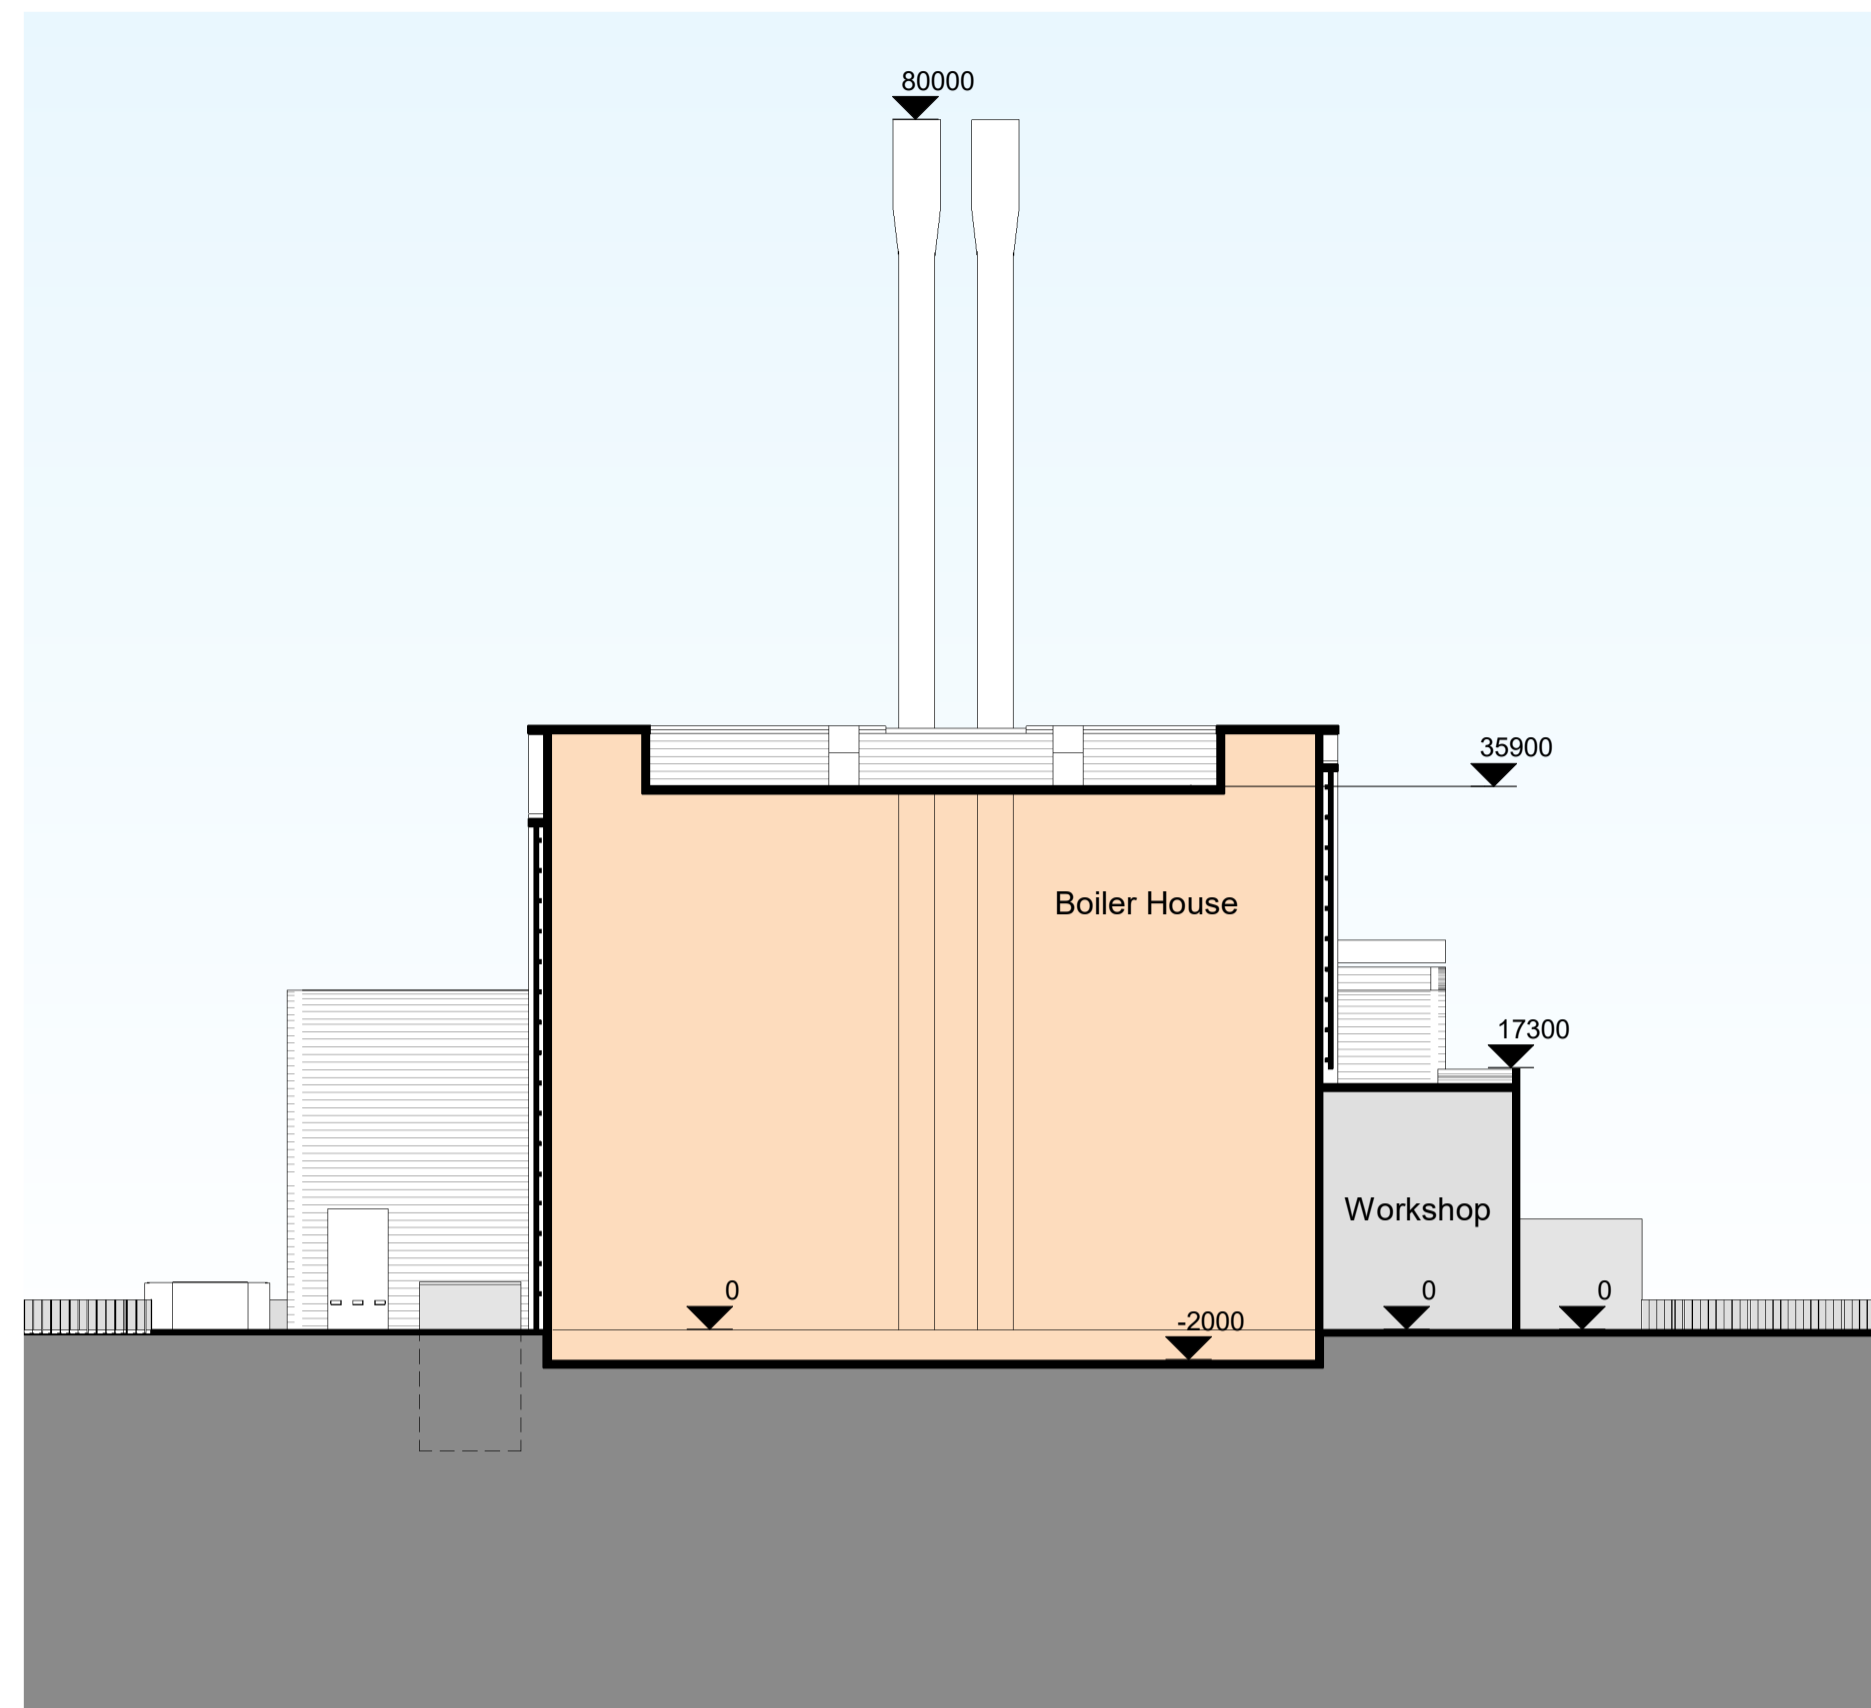

Section D

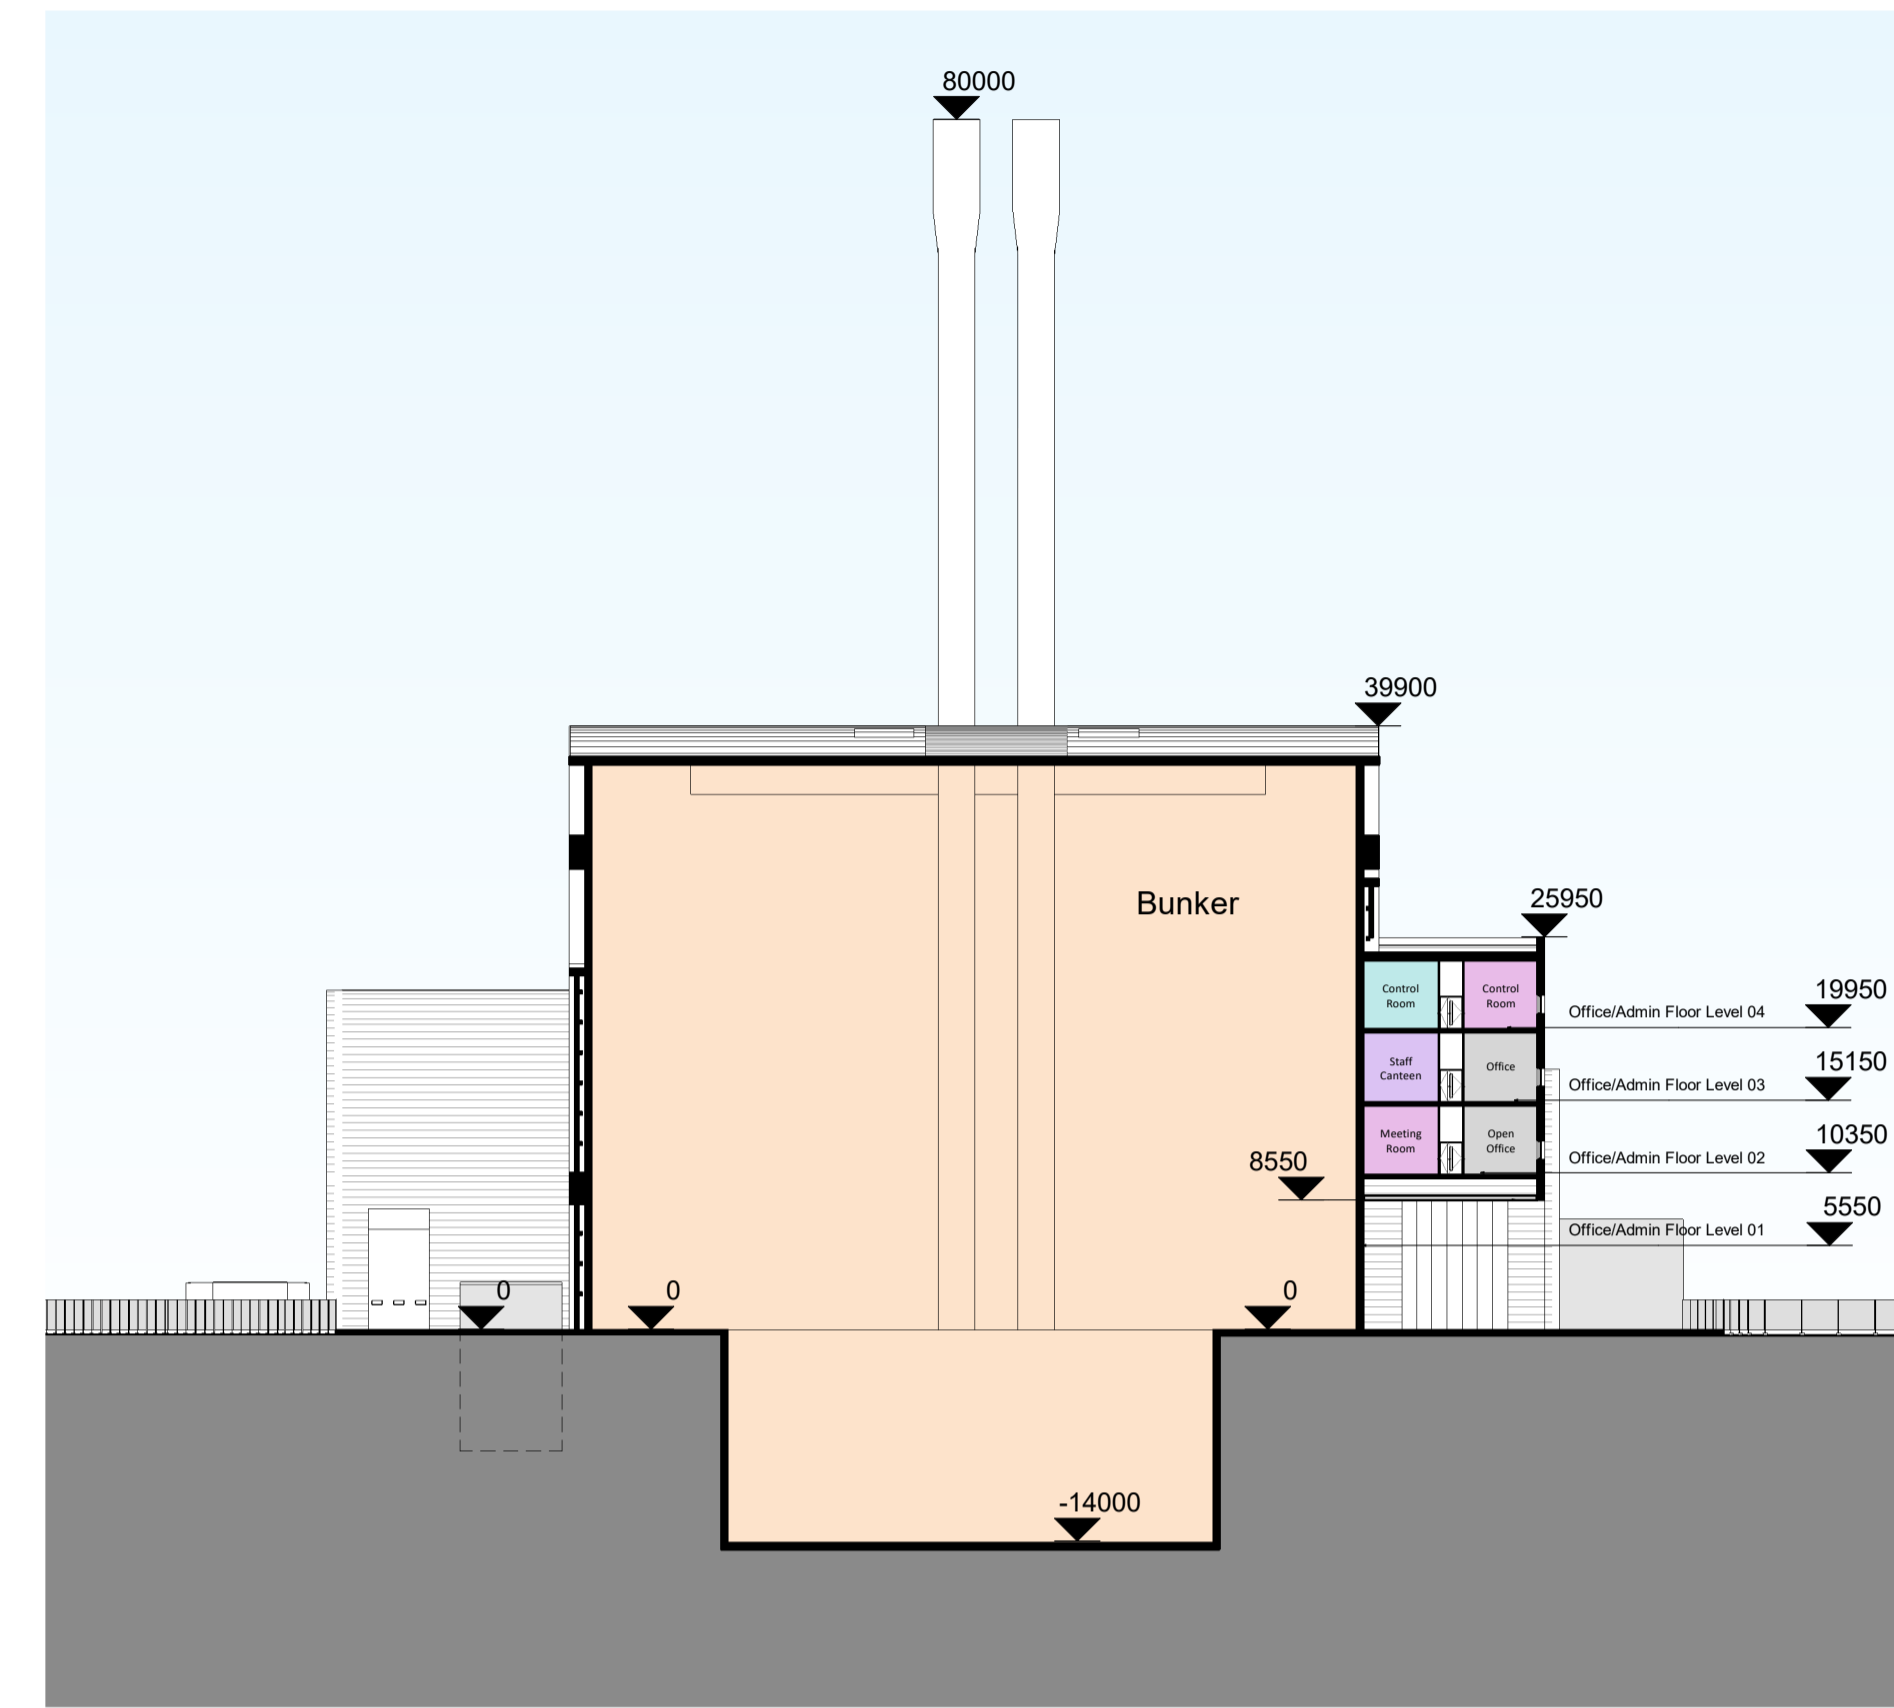

Section E

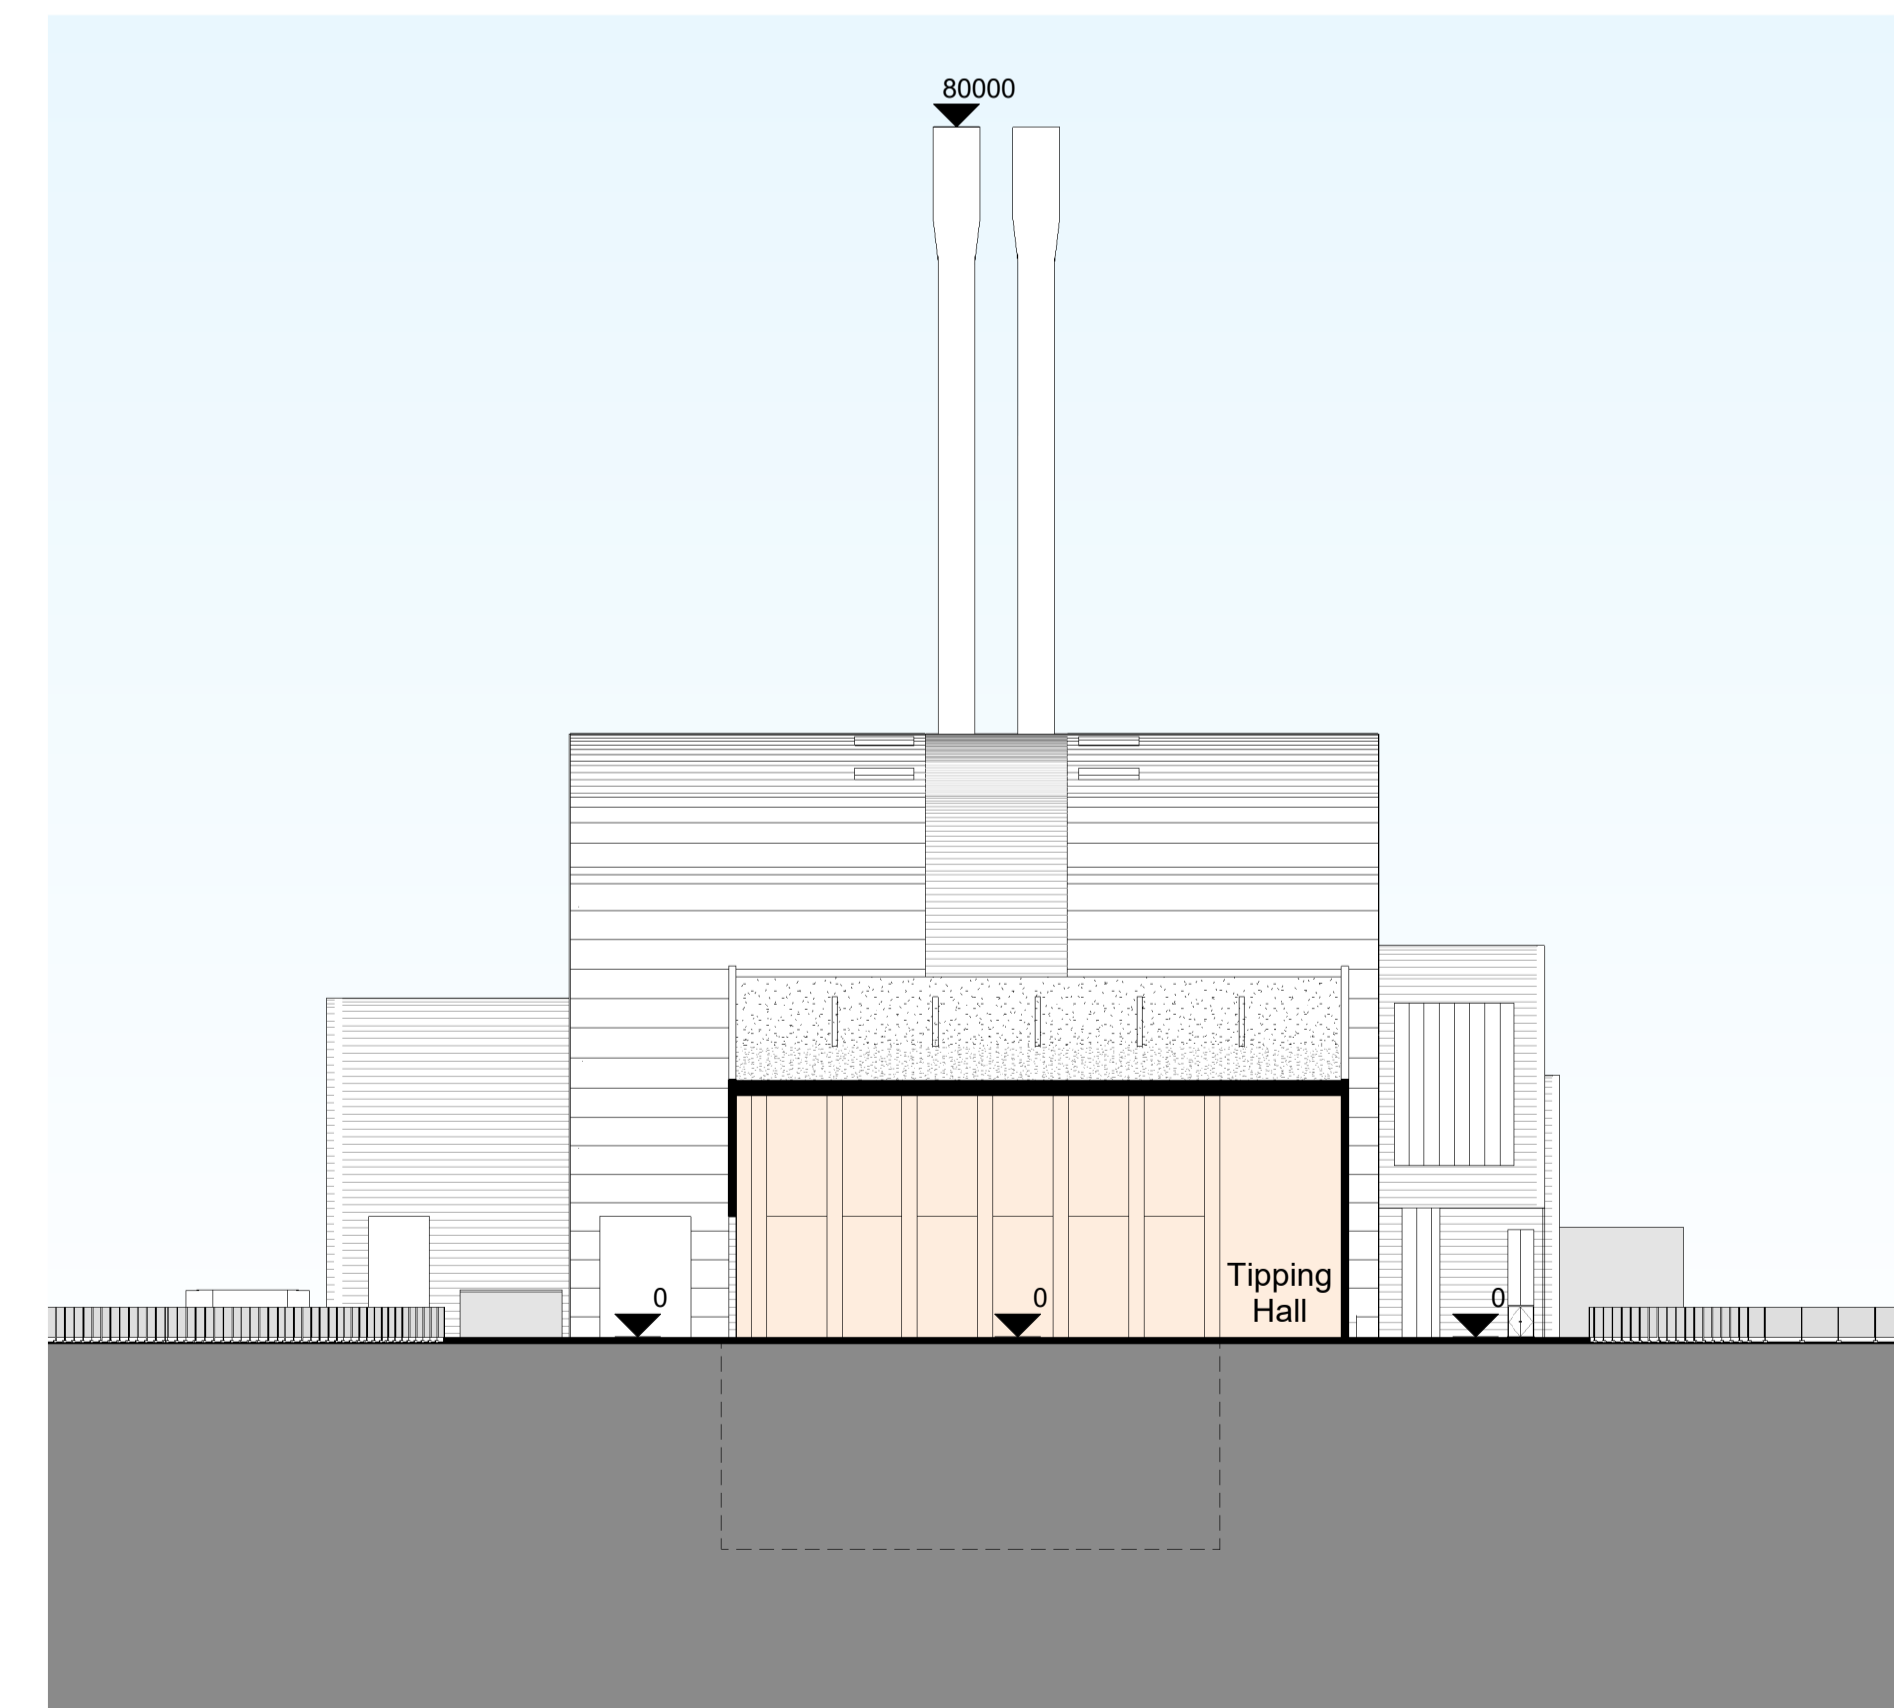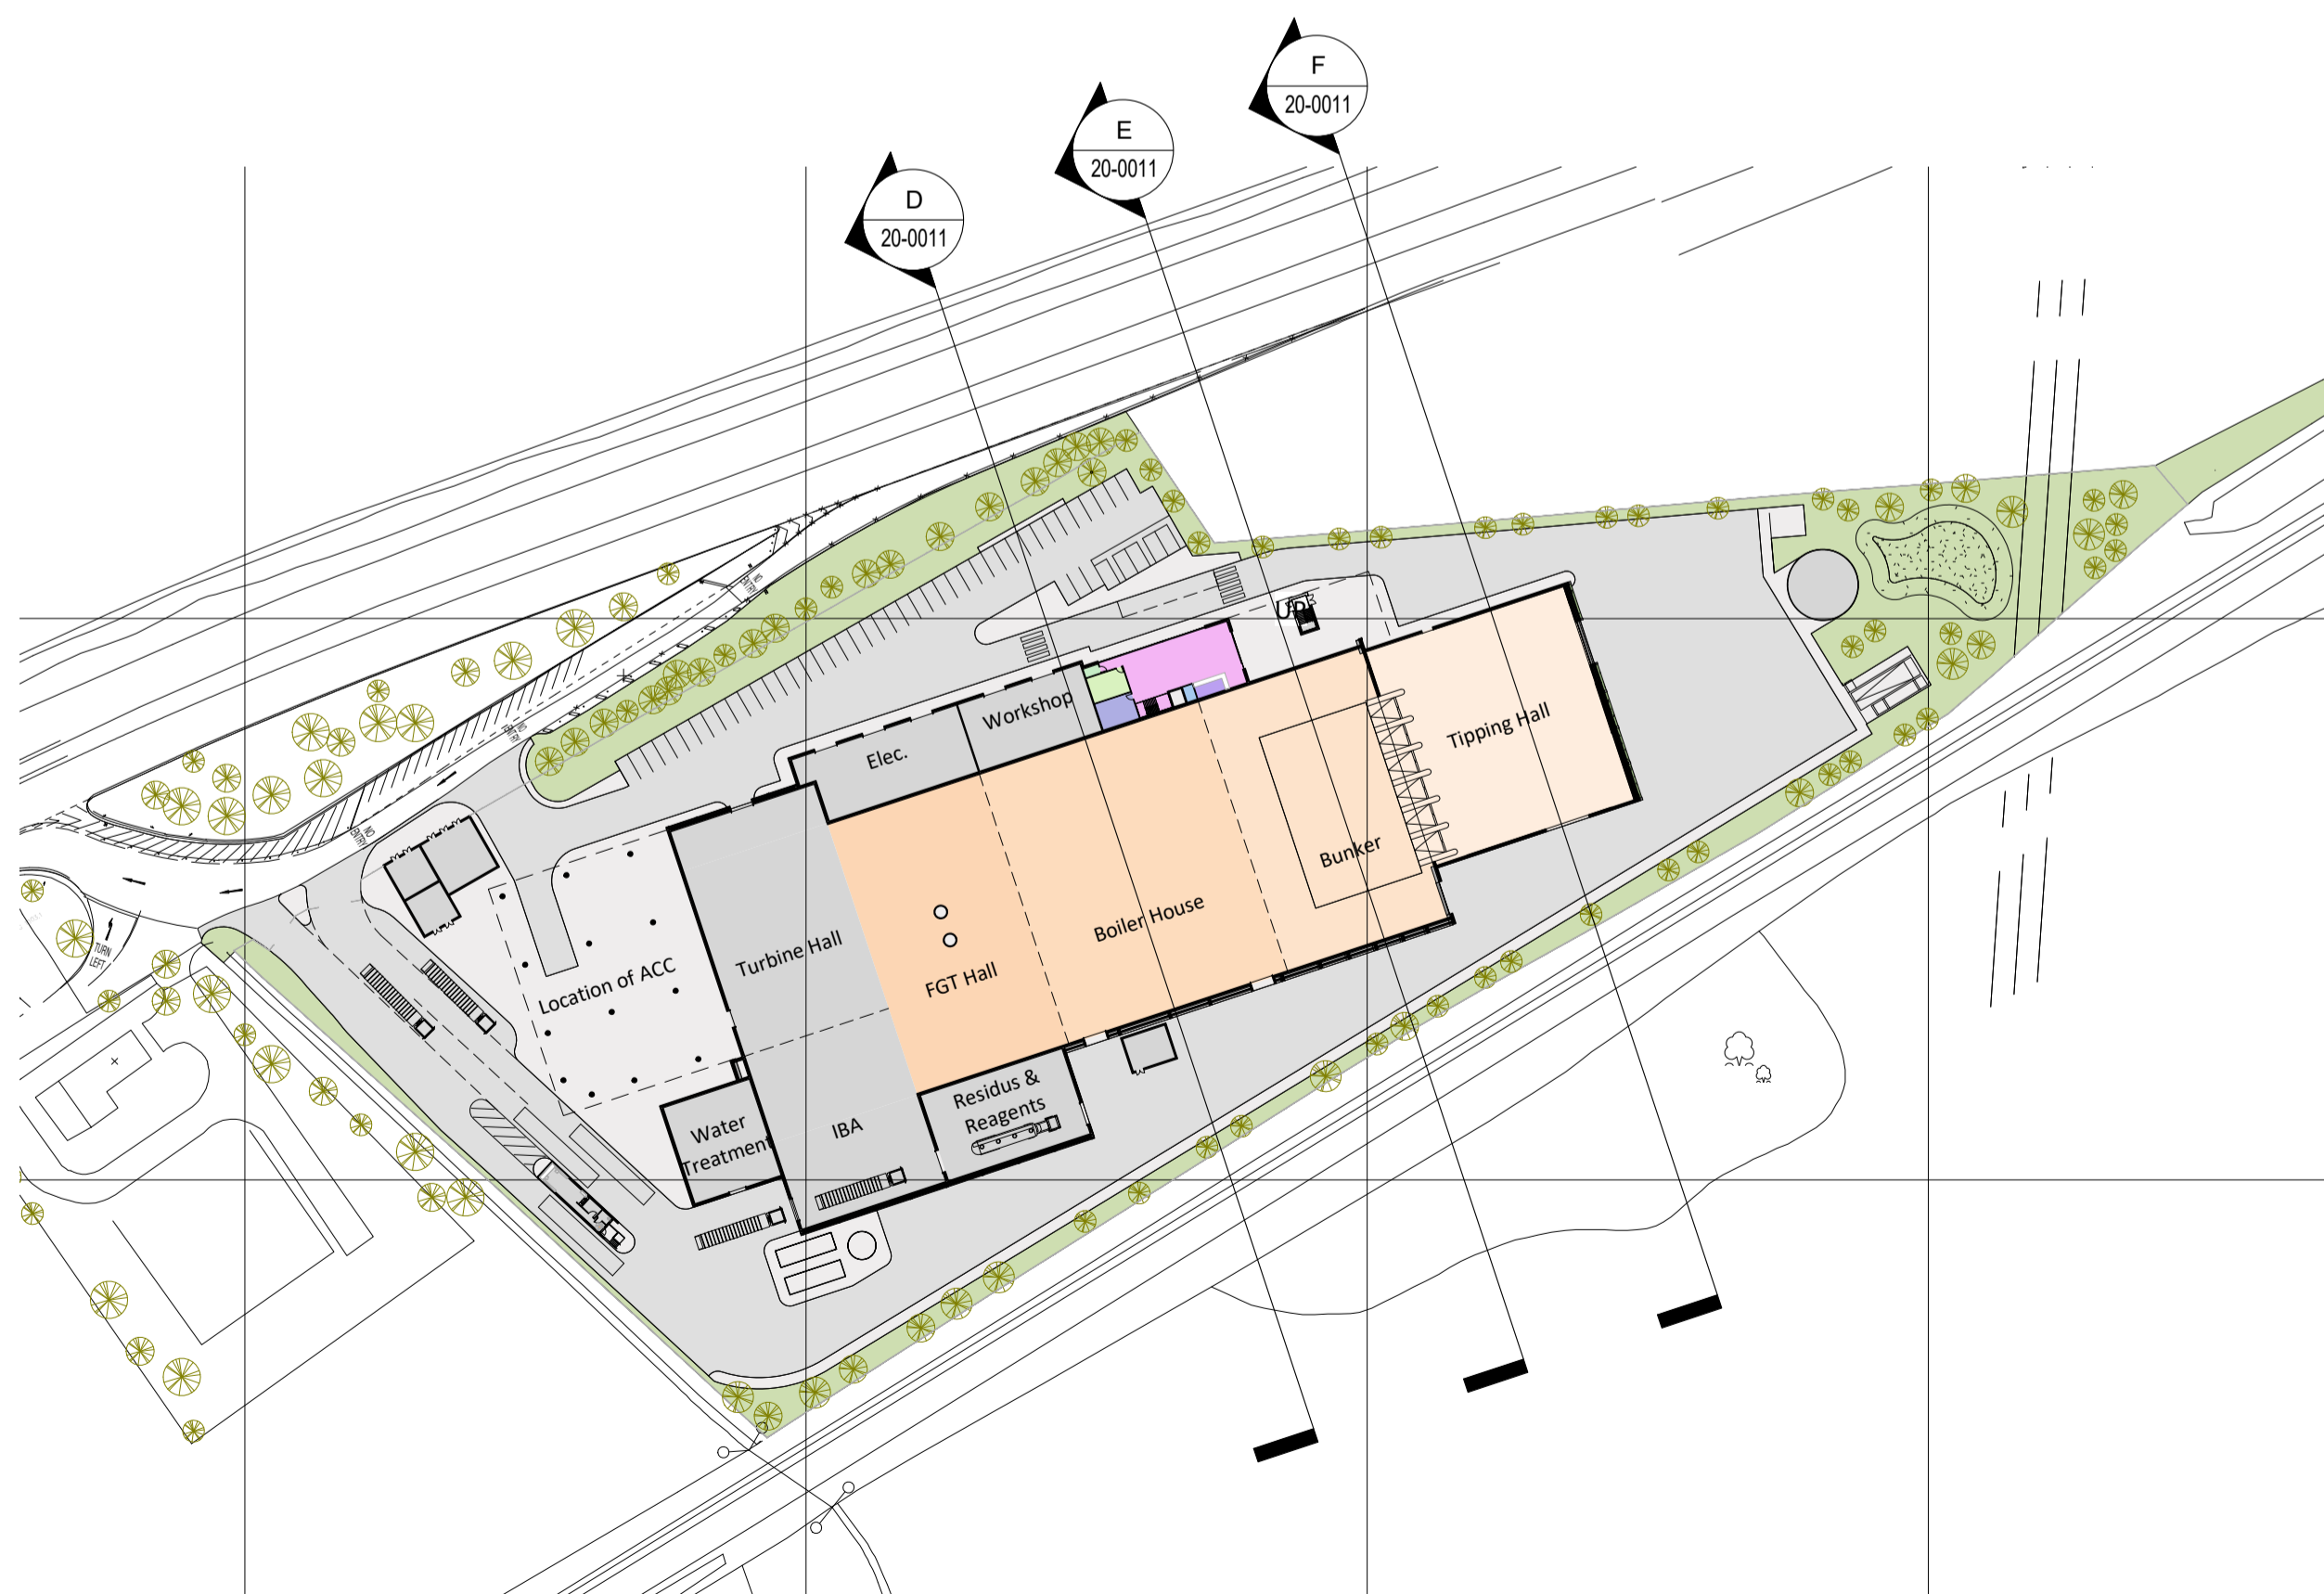

Section F

| | | | |
|------|-----------------------------------|----------|---------|
| P2 | Addition of office labels/levels. | 08/06/20 | BT |
| | Correction to section labels. | | |
| P1 | Planning Issue | 12/05/20 | BT |
| Rev. | Description | Date | ISS APP |

Scale: As indicated @ A1
 Status: S2 Information
 Drawn By: BT
 Checked By: JC
 Date: 01/04/20

Client: Veolia
 Project: Project Oaktree

Sheet Name: Proposed Sections D, E & F

| | | | | | | | | |
|------------------------------|-------|------|-------|------|------|-----|---------|-----|
| Project No. | Orig. | Zone | Level | Type | Role | Cls | Dwg No. | Rev |
| 18039-FRA-XX-XX-DR-A-20-0011 | | | | | | | | P2 |

fletcher|rae
 Architects | Master Planners | Designers
 Hill Quays, 5 Jordan Street, Manchester, M15 4PY

t +44 (0) 161 242 1140
 f +44 (0) 161 242 1141
 w www.fletcher-rae.com
 e info@fletcher-rae.com

