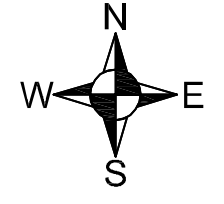

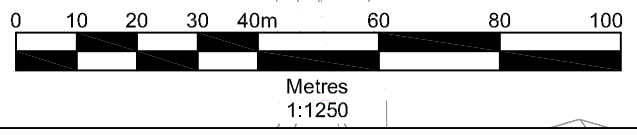
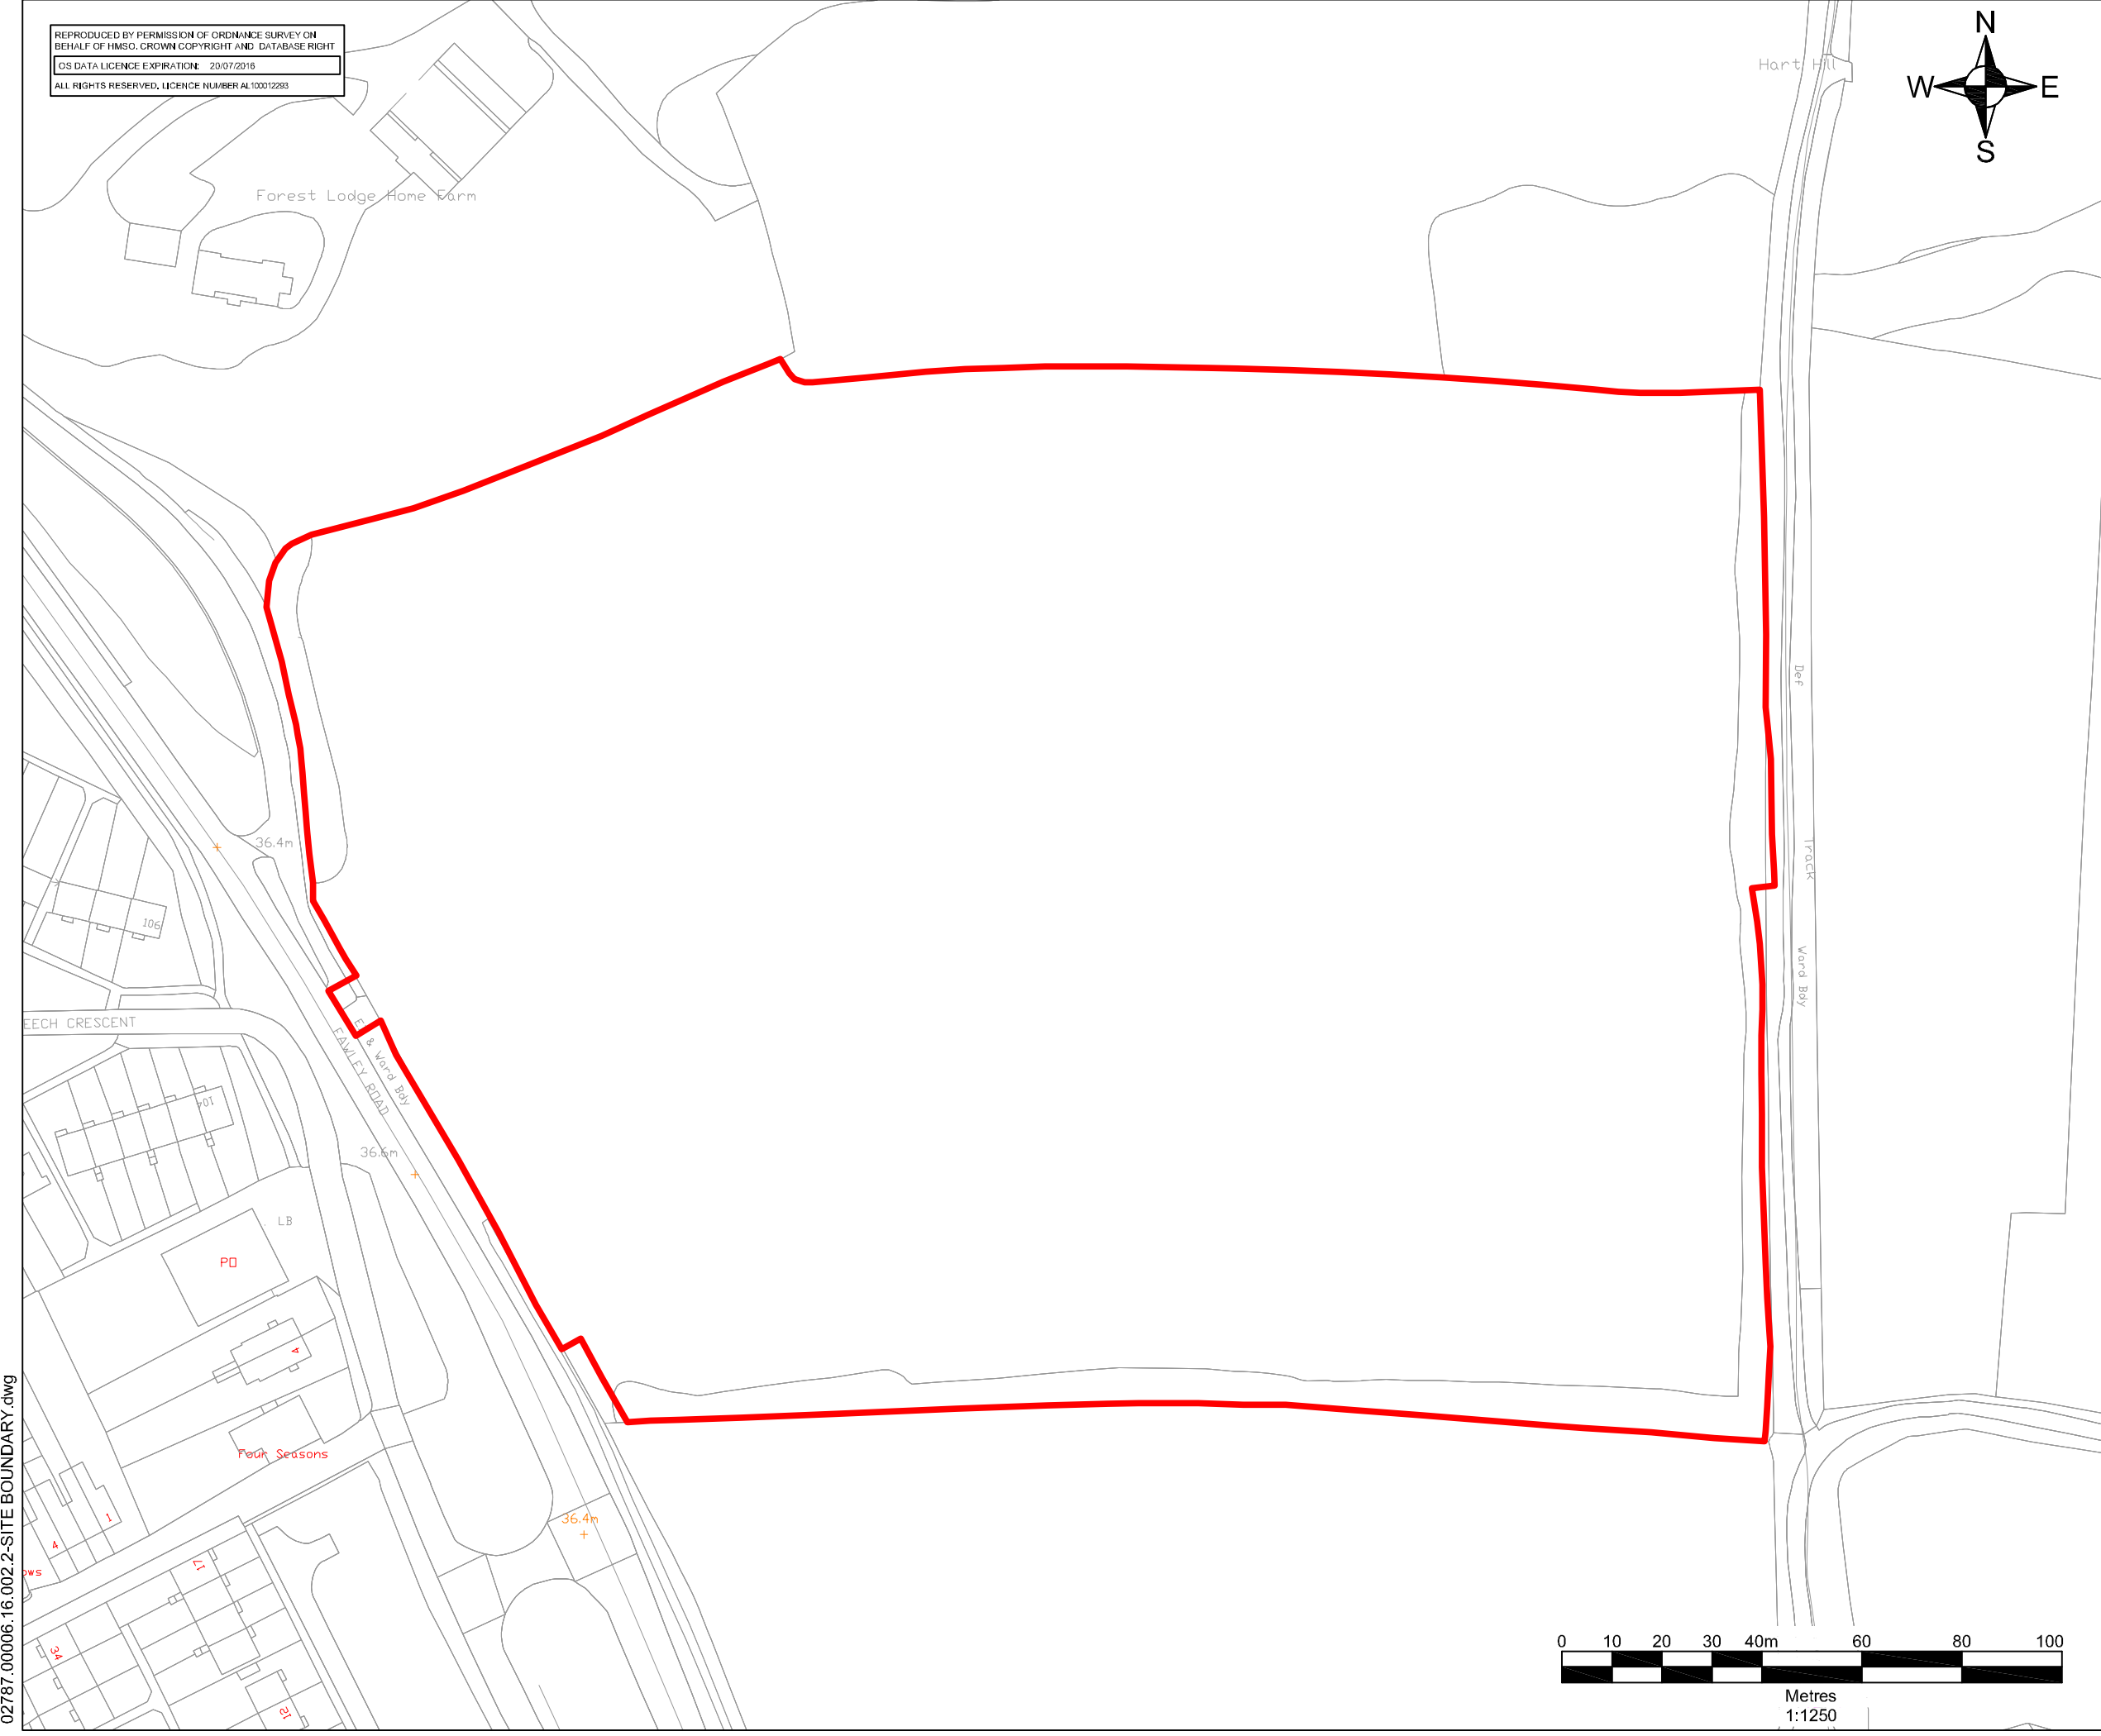


REPRODUCED BY PERMISSION OF ORDNANCE SURVEY ON BEHALF OF HMSO, CROWN COPYRIGHT AND DATABASE RIGHT
OS DATA LICENCE EXPIRES: 20/07/2016
ALL RIGHTS RESERVED, LICENCE NUMBER AL100012293



LEGEND

 SITE BOUNDARY



SLR 
LANGFORD LODGE
109 PEMBROKE ROAD
CLIFTON, BRISTOL
BS8 3EU
T: 01179 064280
F: 01173 179535
www.slrconsulting.com

PLANNING APPLICATION AT LAND
AT FOREST LODGE HOME FARM,
HYTHE, HAMPSHIRE

SITE BOUNDARY

002 Rev 1

Scale 1:1250@A3 Date MARCH 2016

02787.00006.16.002.2-SITE BOUNDARY.dwg