

NOTES

- 1. Background supplied by Client
- 2. Grid shown is OS National Grid

Original LTS print only with Red Stamp

21:04:22 Application issue
 21:04:22 Draft for Client comment

Date Issue

LYMINGTON TECHNICAL SERVICES LTD

CLIENT
ROYAL SOUTHERN YACHT CLUB



SITE
 PRINCE PHILIP HAVEN, HAMBLE

TITLE
 Existing and Proposed layouts



SCALE 1:500 @ A1

DRAWN *P. Tosswell* DATE *April 2022*

DRG No 10907/1A

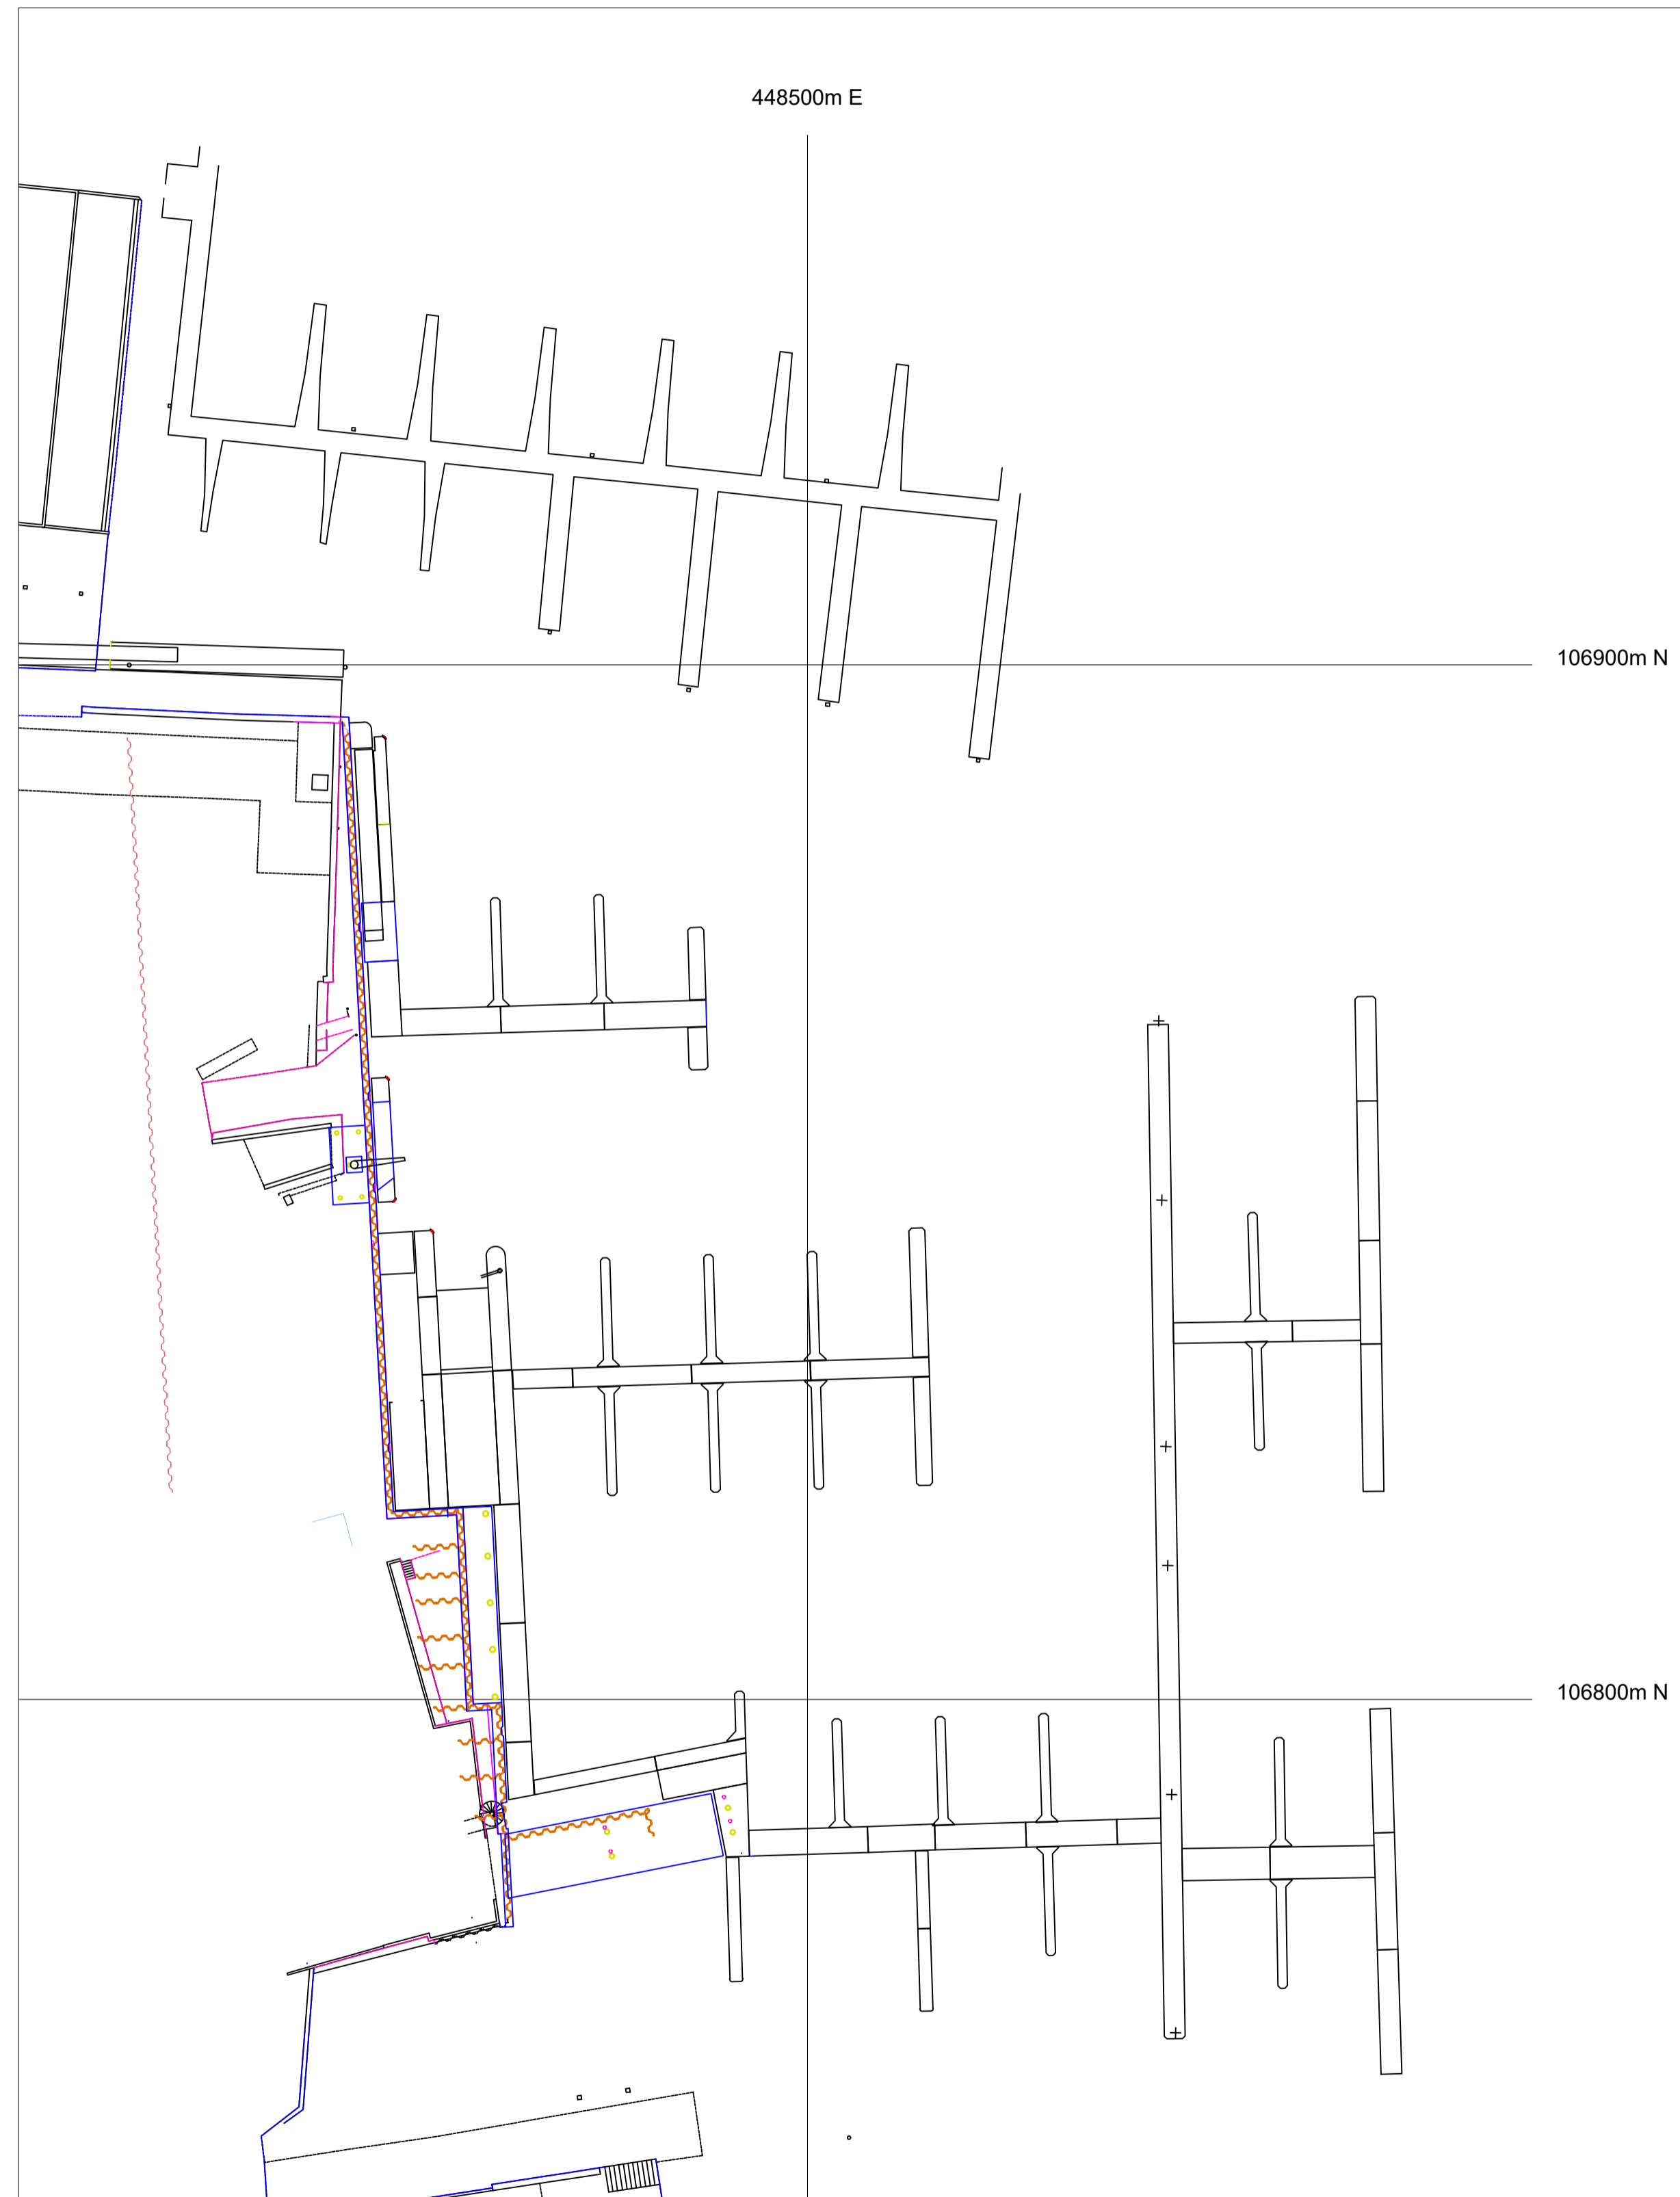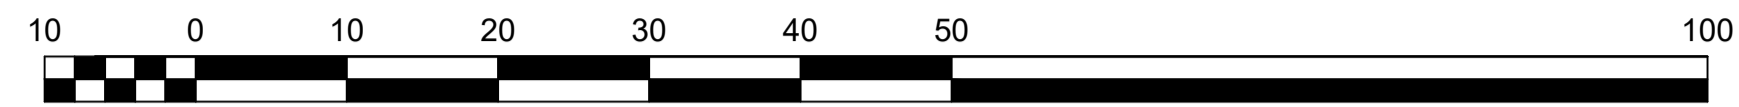

EXISTING LAYOUT

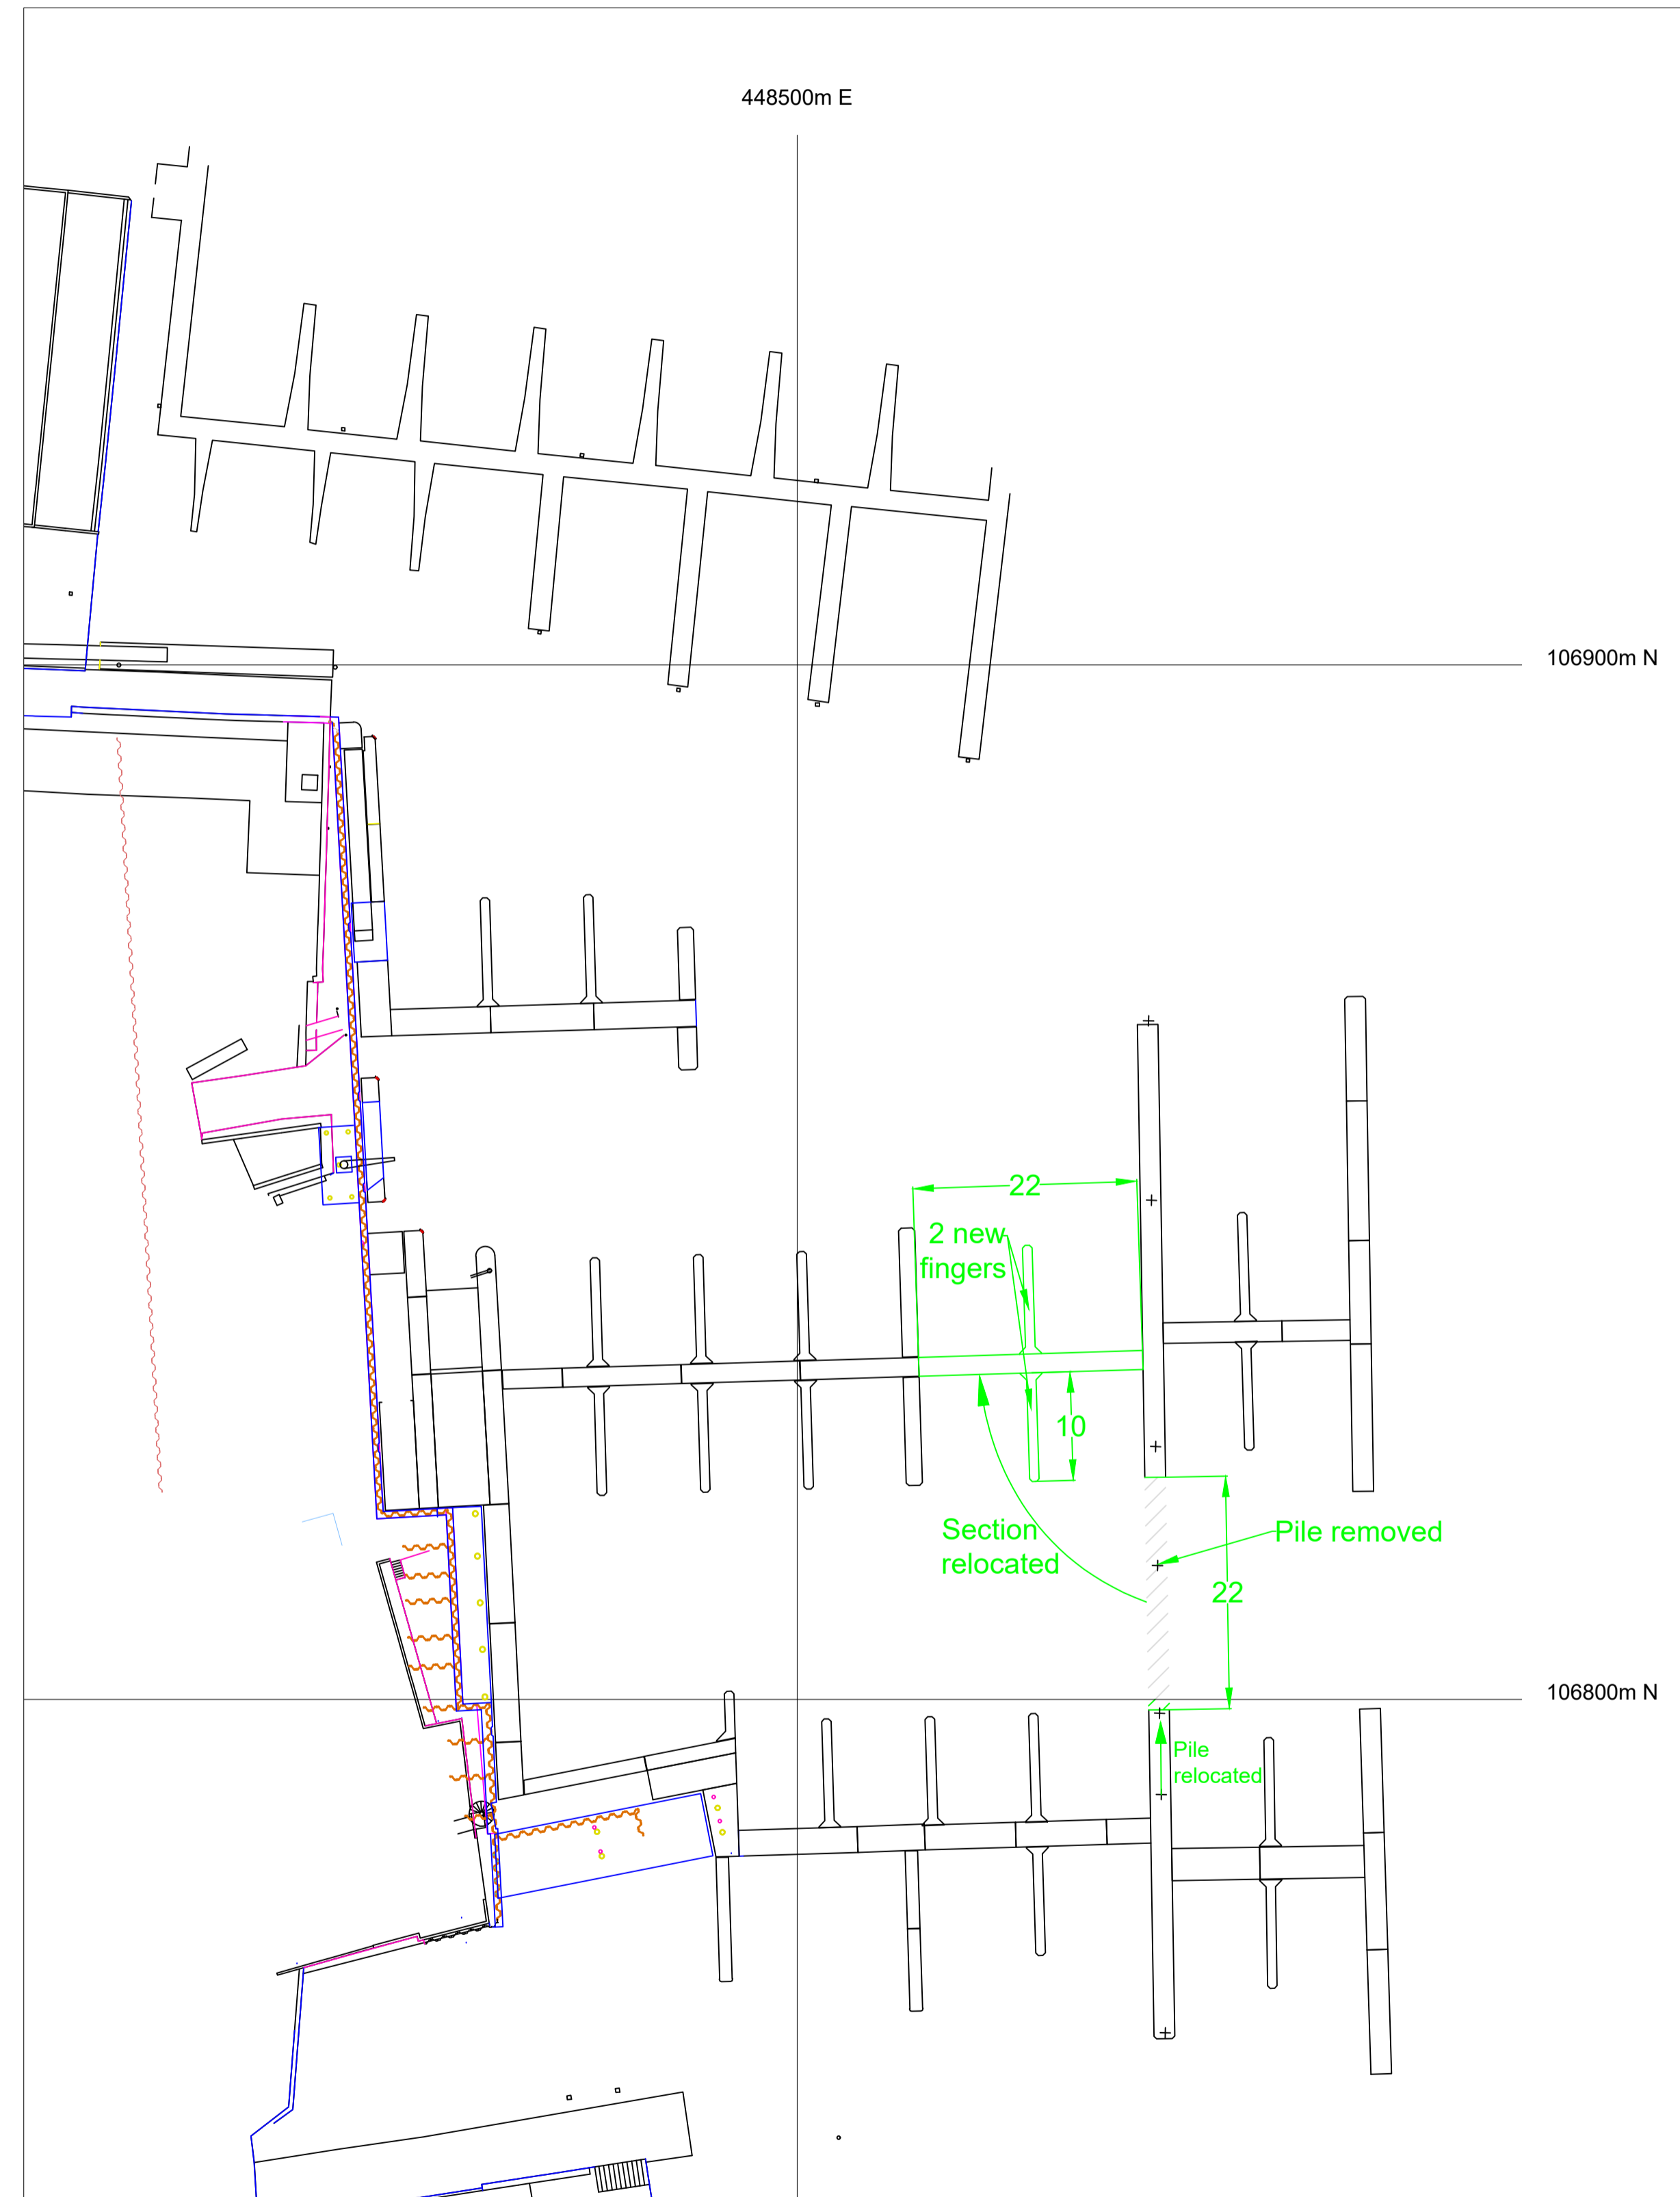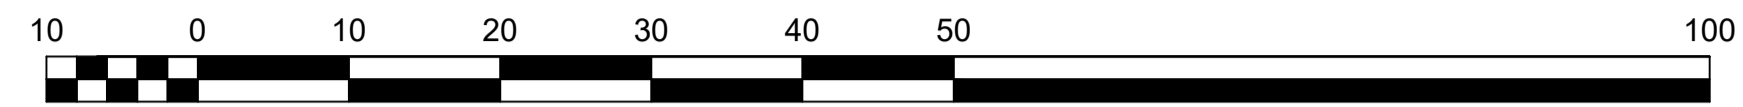

PROPOSED LAYOUT