

rev: B
 date: 15/03/23
 details: Minor amendment to other land under the applicant's control
 Minor amendment to plan



The Old Dairy
 Yanworth
 Cheltenham
 Gloucestershire
 GL54 3LQ
 tel: 01285 721072

client:
Collard Group

project:
Nursing Recycling Centre

title:
Application Plan


scale:	date:	drawn by:	checked by:	size:
1:1250	13/12/21	SJ	AW	A3
Project ref.:	dwg no.:	rev.:		
277	277/19	B		

Key:

- Application Area
4.59Ha
- Other land within the control of the Applicant
2.85Ha



Reproduced by permission of Ordnance Survey on behalf of HMSO. © Crown Copyright.
 All rights reserved. Licence No. 100045777. ALL LEVELS ABOVE ORDNANCE DATUM

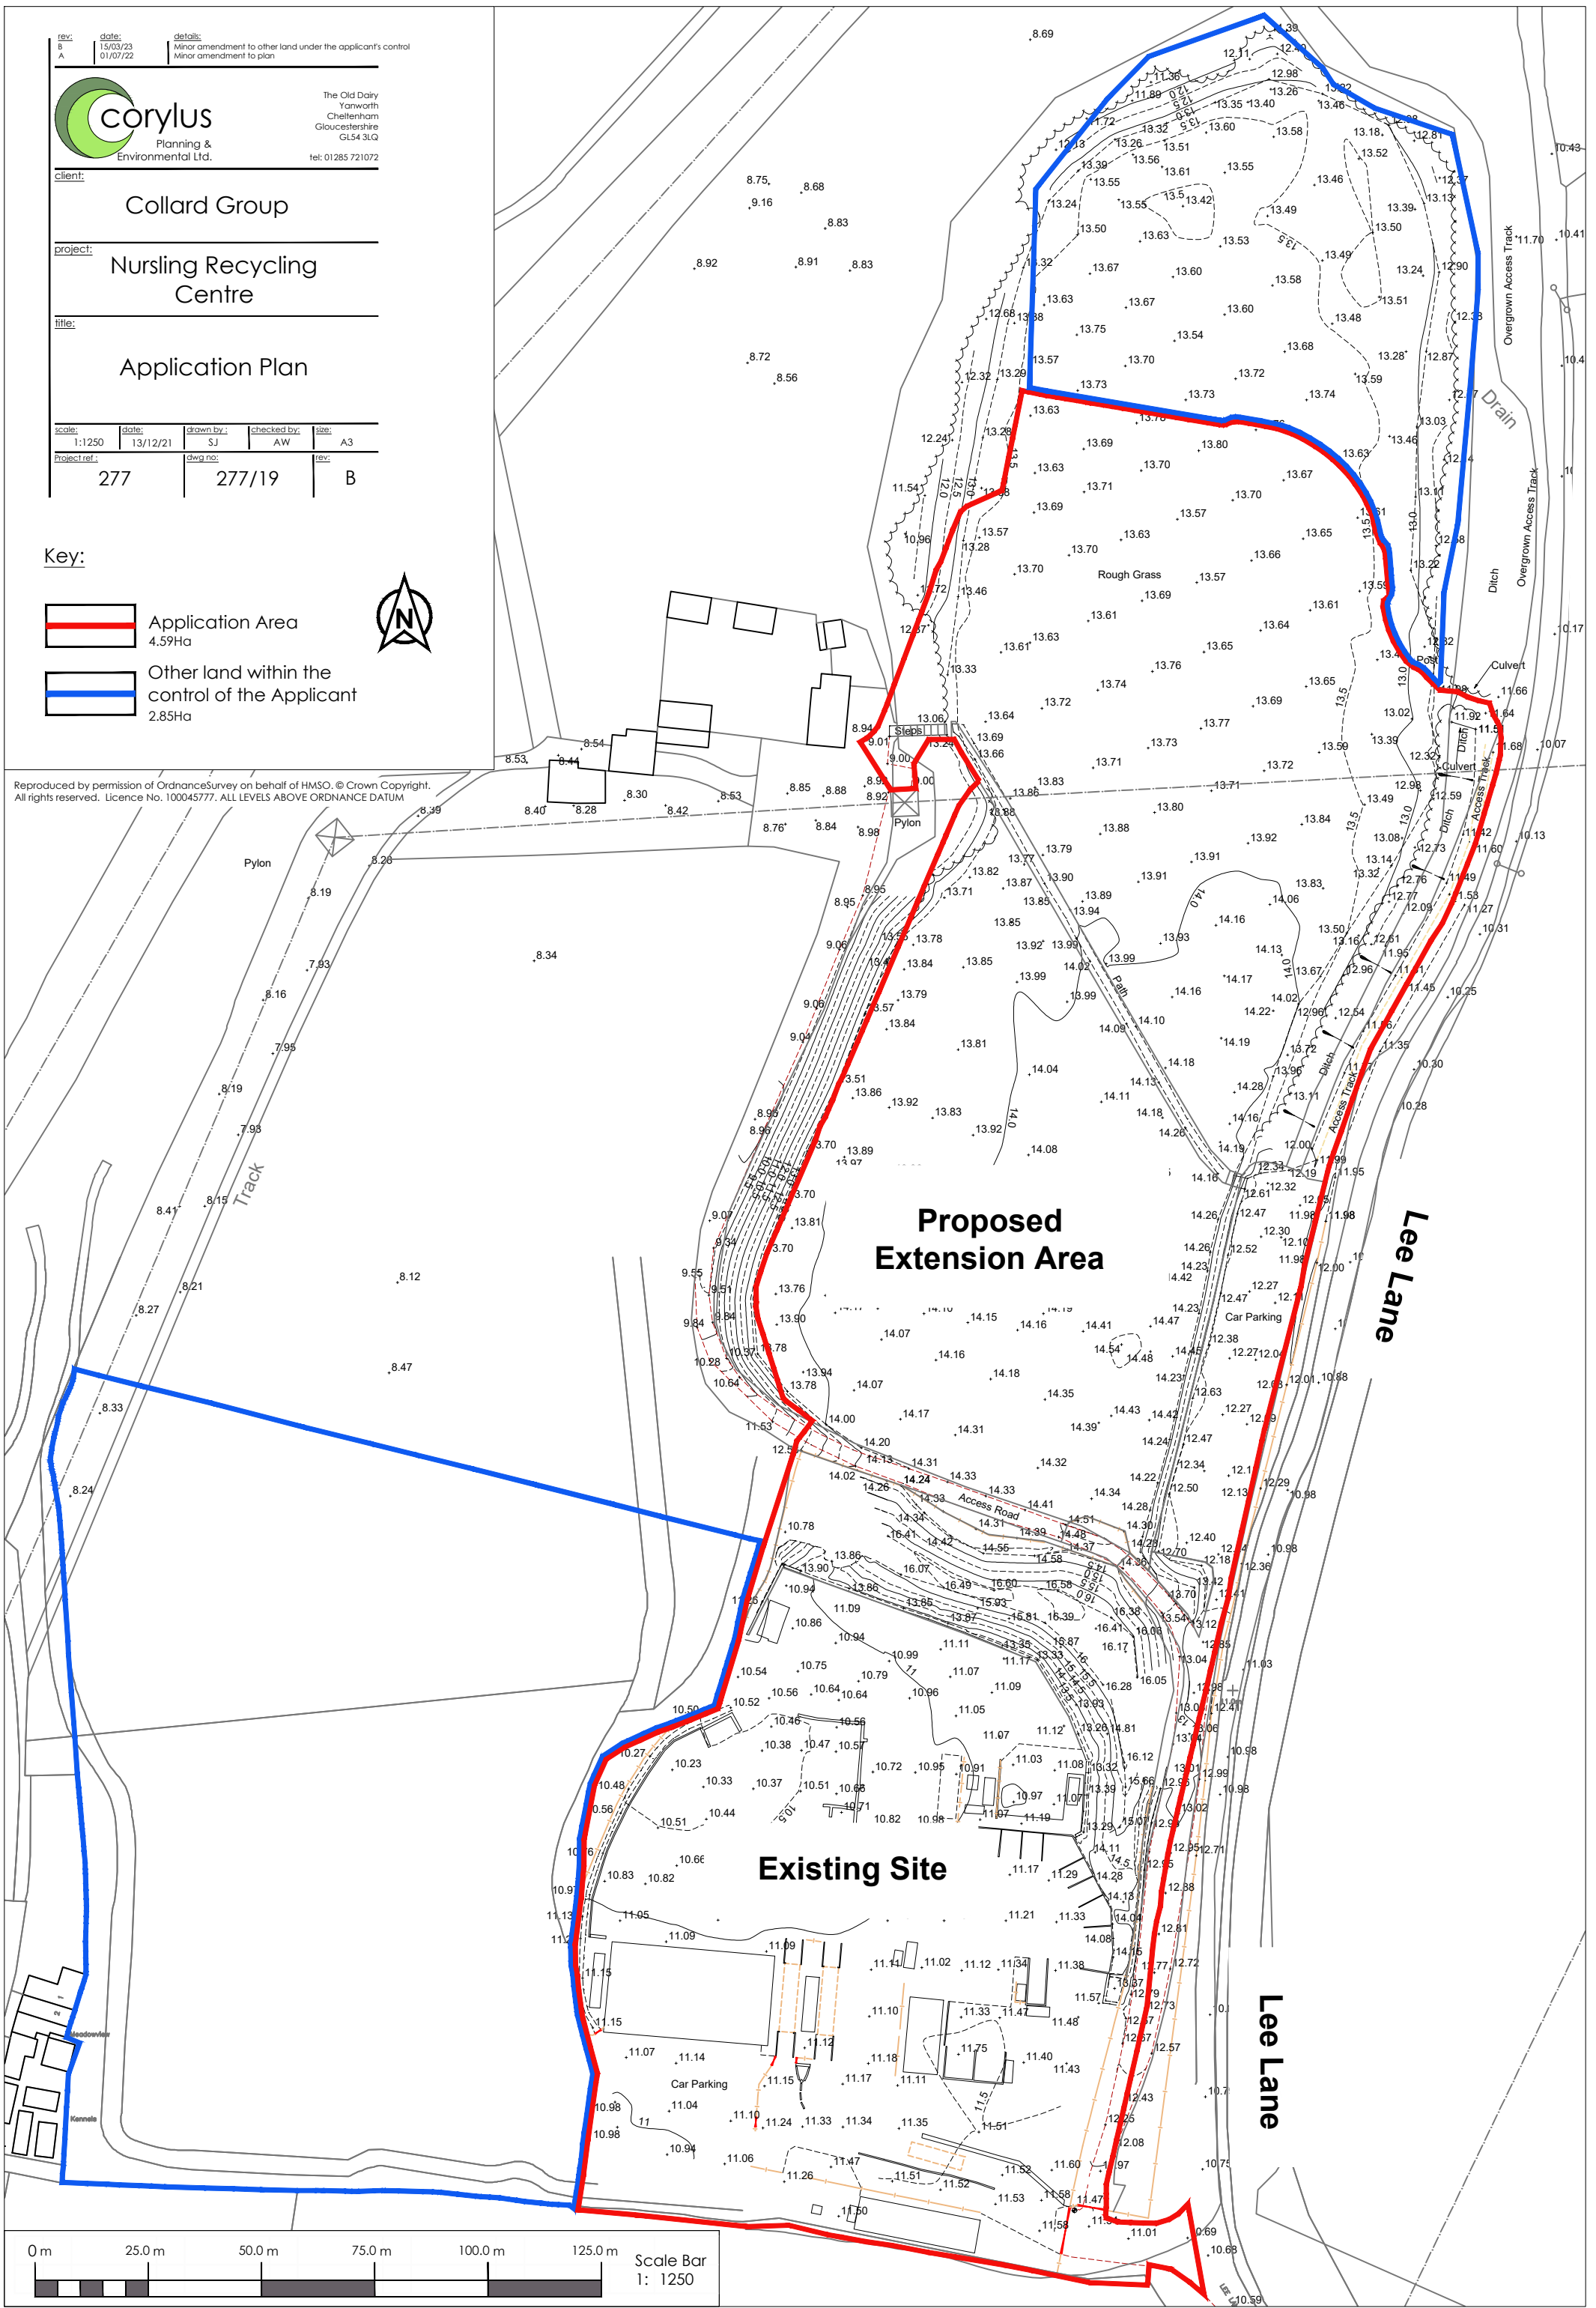

Proposed Extension Area

Existing Site

Lee Lane

Lee Lane

