




Property Services  
**Pilgrims' Cross (CoFE)  
 Primary School, Andover**  
 Expansion from 1.5FE to 2FE

**Proposed Building Plan**

Site Location Plan:  
 a Pilgrims' Cross Primary School  
 b community centre  
 c proposed convenience store

Proposed Site Plan:  
 1 3no. proposed junior classrooms  
 2 1no. proposed grouproom  
 3 proposed external canopy link  
 4 proposed additional hard play  
 5 proposed additional cycle store  
 6 8no. proposed additional parking spaces


- new teaching accommodation
- new non-teaching accommodation
- new circulation
- site boundary
- ▶ pedestrian access
- ▶ vehicular access
- contractor access

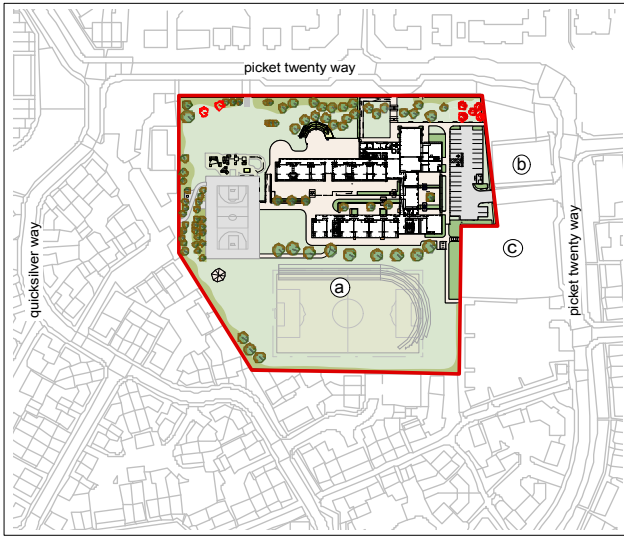


Existing Site Location Plan - Picket Twenty Development



Proposed Aerial View Looking West

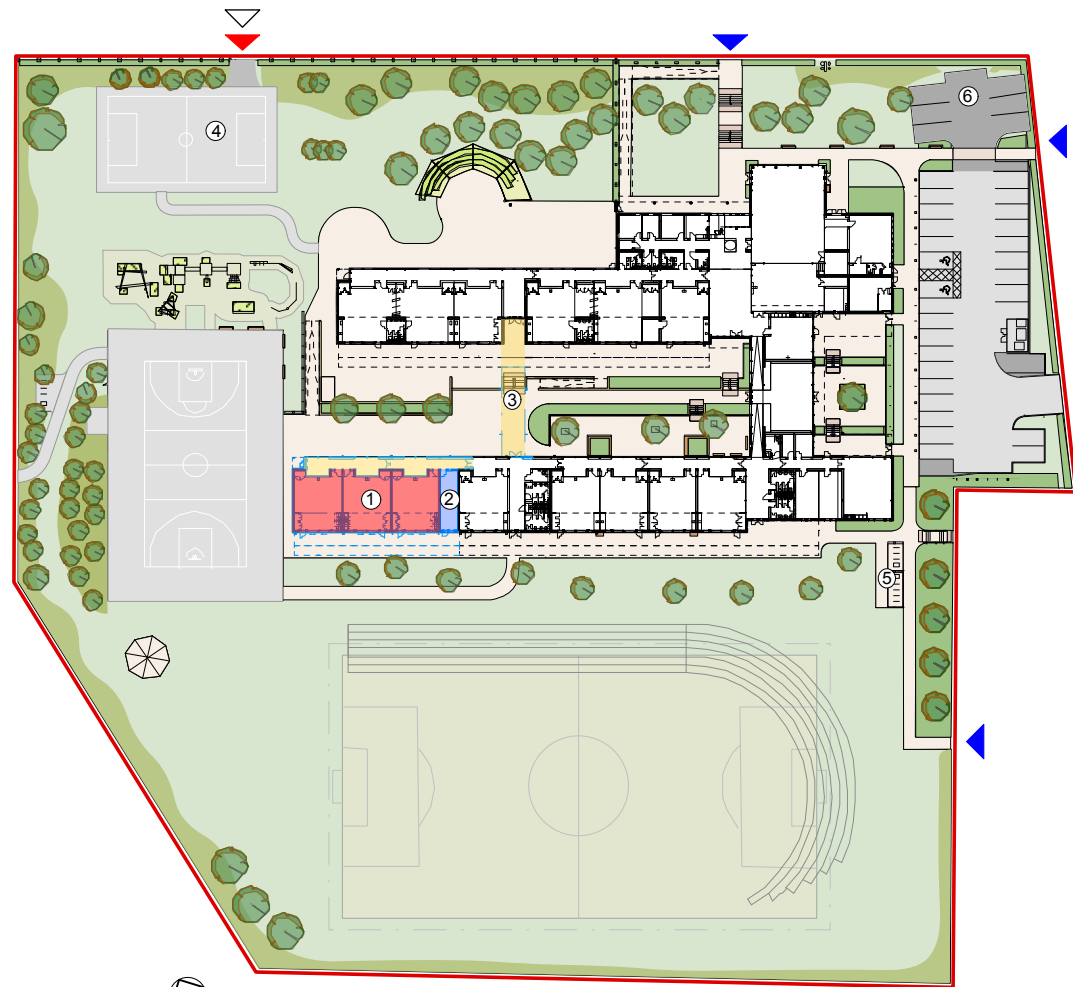


Proposed Site Plan

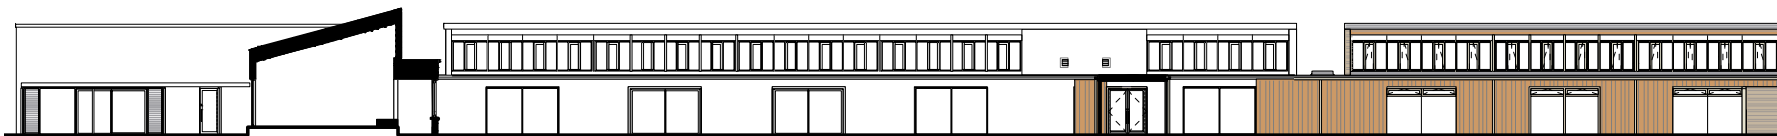

Existing Staff Accommodation | Existing Library | Existing Classrooms | New Link | New Classrooms

Proposed North East Elevation

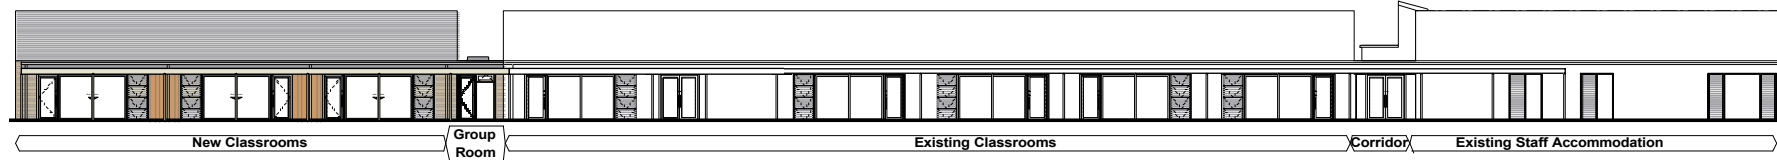

New Classrooms | Group Room | Existing Classrooms | Corridor | Existing Staff Accommodation

Proposed South West Elevation

© Crown Copyright and database rights 2017. All rights reserved. HCC 100019180.

**Project Appraisal**

Not to Scale  
 P11119-A-100  
 March 2017

