

Henry Tyndale Satellite School provision at the former Park Primary Children's Centre

Project Appraisal

Location Plan Key

- A Park Childrens Centre (Closed)
- B Park Primary School
- C Lower Farnham Road
- D Gloucester Road
- E The Avenue

Proposed Floor Plan Key

- General Teaching - Refurb.
- Non-Teaching - New Buildb.
- Non-Teaching - Refurb.
- Circulation - Refurb.

Proposed Site Plan Key

- 1 Existing entrance splay widened top enable two way vehicle movement, plus pedestrian barriers and path widening for improved safety
- 2 Existing Primary School staff car park (unaffected)
- 3 Expanded new school car park (increased to 16 spaces including 2 accessible bays)
- 4 Proposed drop off and collection vehicle layby
- 5 Proposed managed paved area for pedestrian access and staff only parking
- 6 Potential location for replacement bin store
- 7 Potential entrance canopy and cycle store for four cycles
- 8 External play spaces require new fencing, surface cleaning and some replacement play equipment
- 9 Existing Primary School outdoor play spaces (unaffected)
- 10 Off site parking restrictions and crossing improvements by Traffic Regulation Order - under review

- Existing Pedestrian Access
- Existing Vehicular Access
- Site Boundary - HCC Ownership
- Development Boundary


P13061-HCC-DR-PA-1800

Aug 2022

Location Plan.



Proposed Floor Plan.

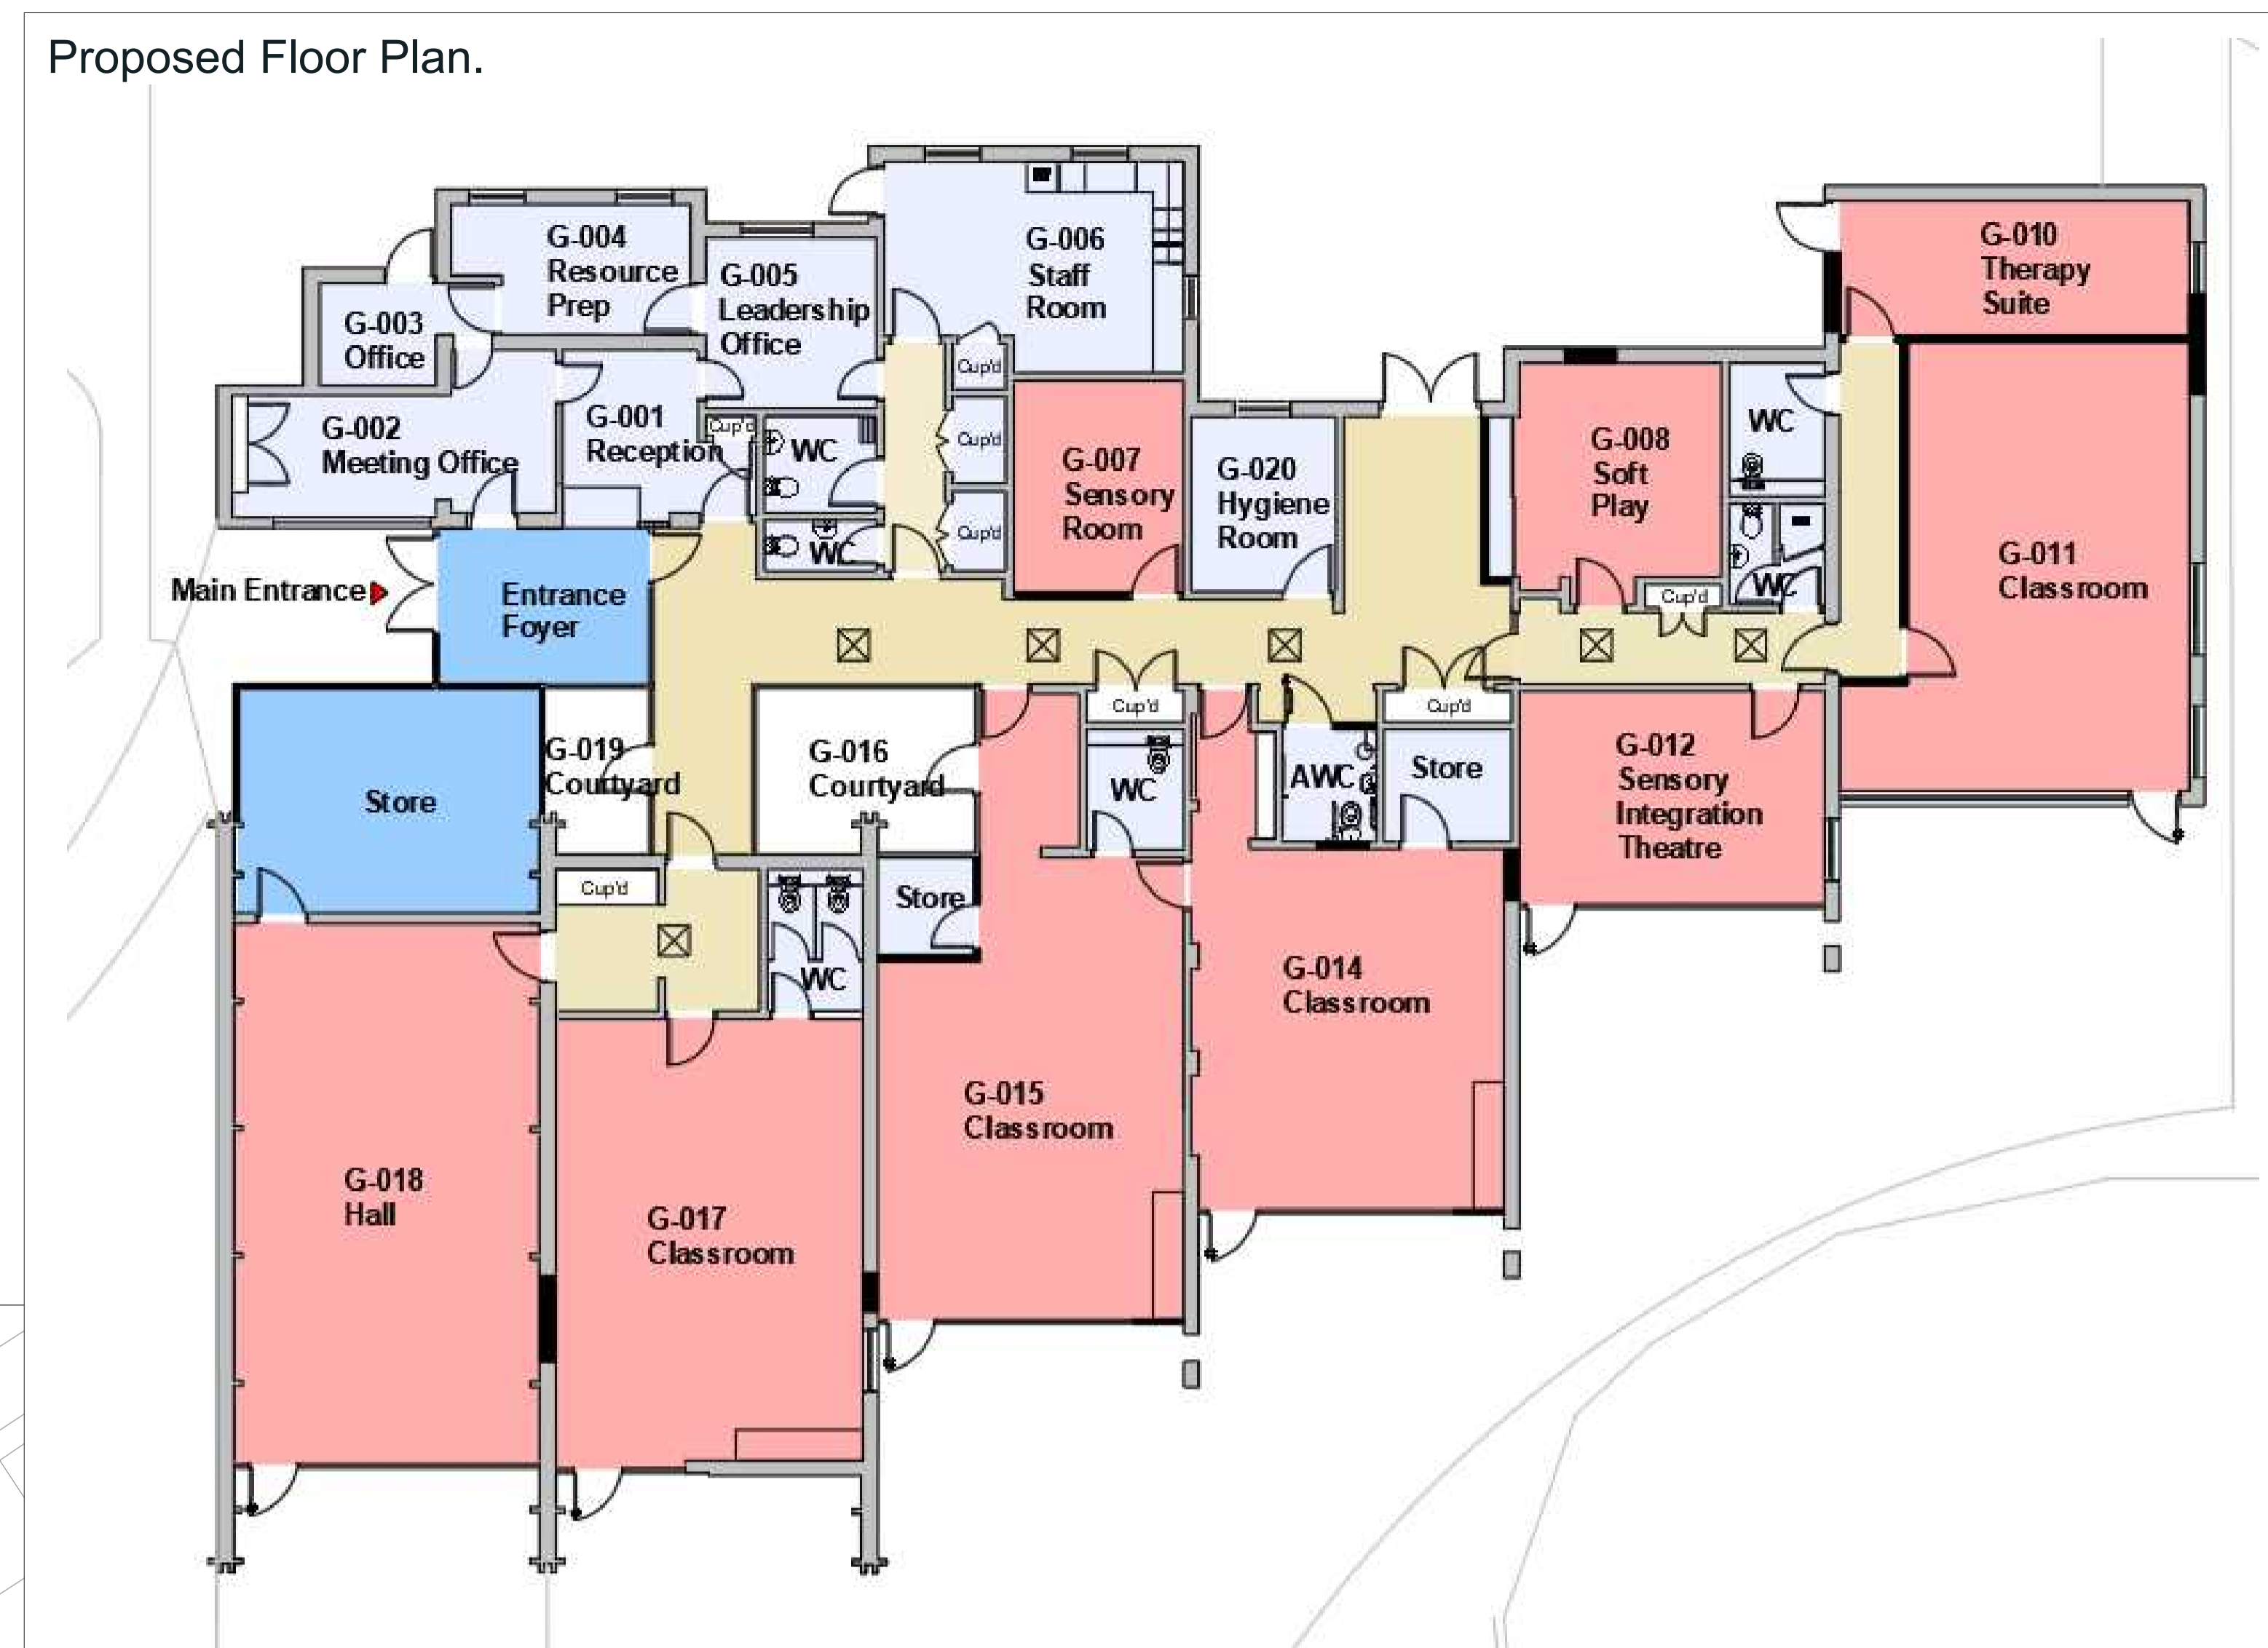

Proposed Site Plan.

