


North Whiteley Primary School (Cornerstone)

New 3FE Primary School
(630 place)

Property Services



Proposed North & South Elevations

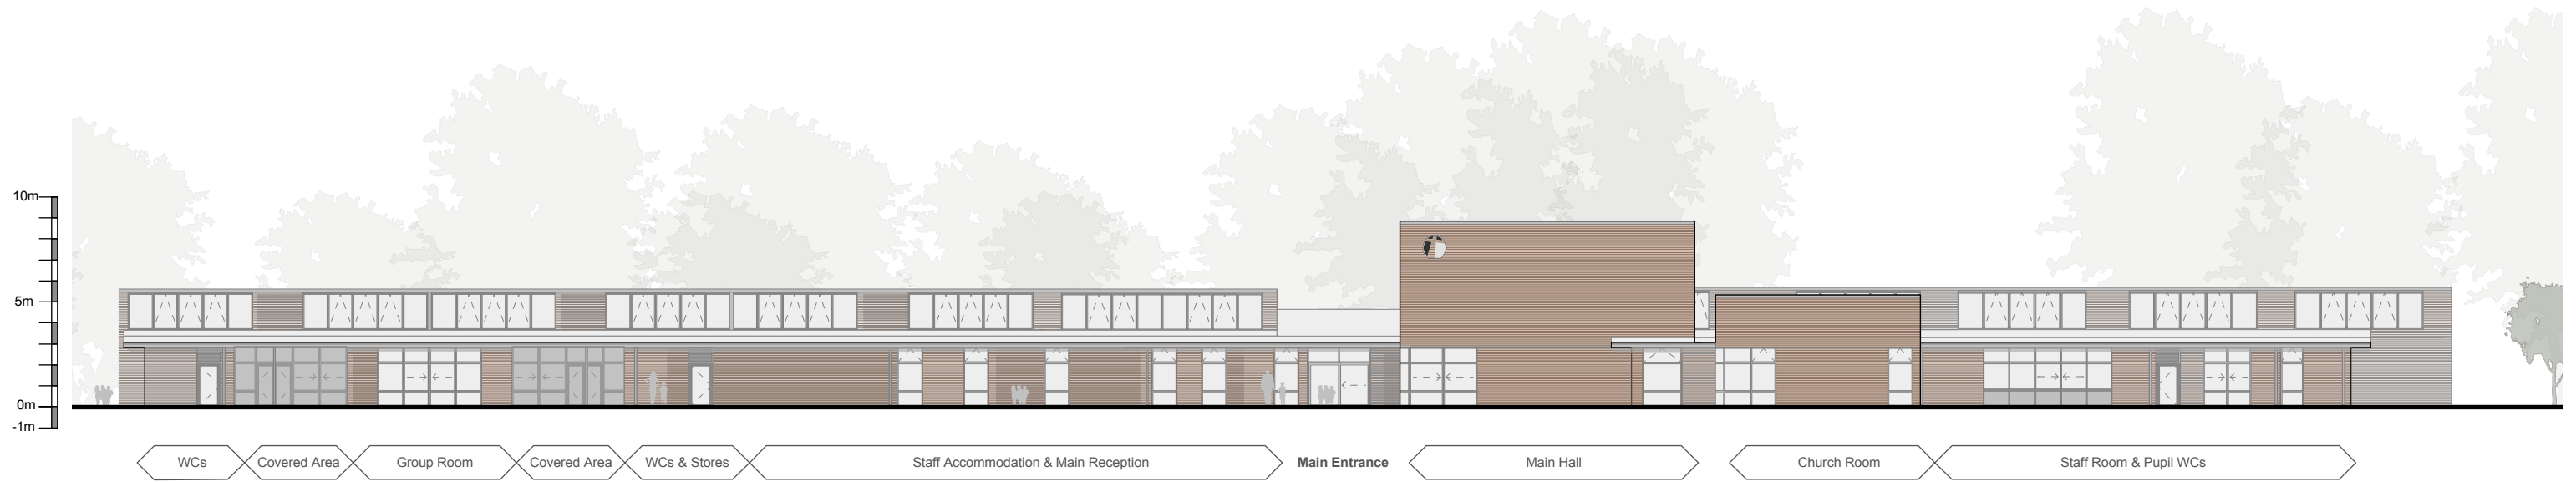


North Elevation



South Elevation

-  Aluminium windows
-  Brick Facade
-  Metal mono pitch roof and Rainwater goods

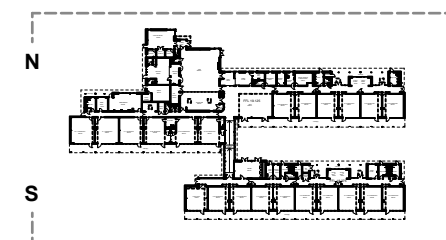

PLANNING

0 10 M

1:300 @ A3
1:150 @ A1

P11108-A-030

Sept 2018