



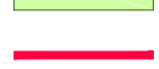

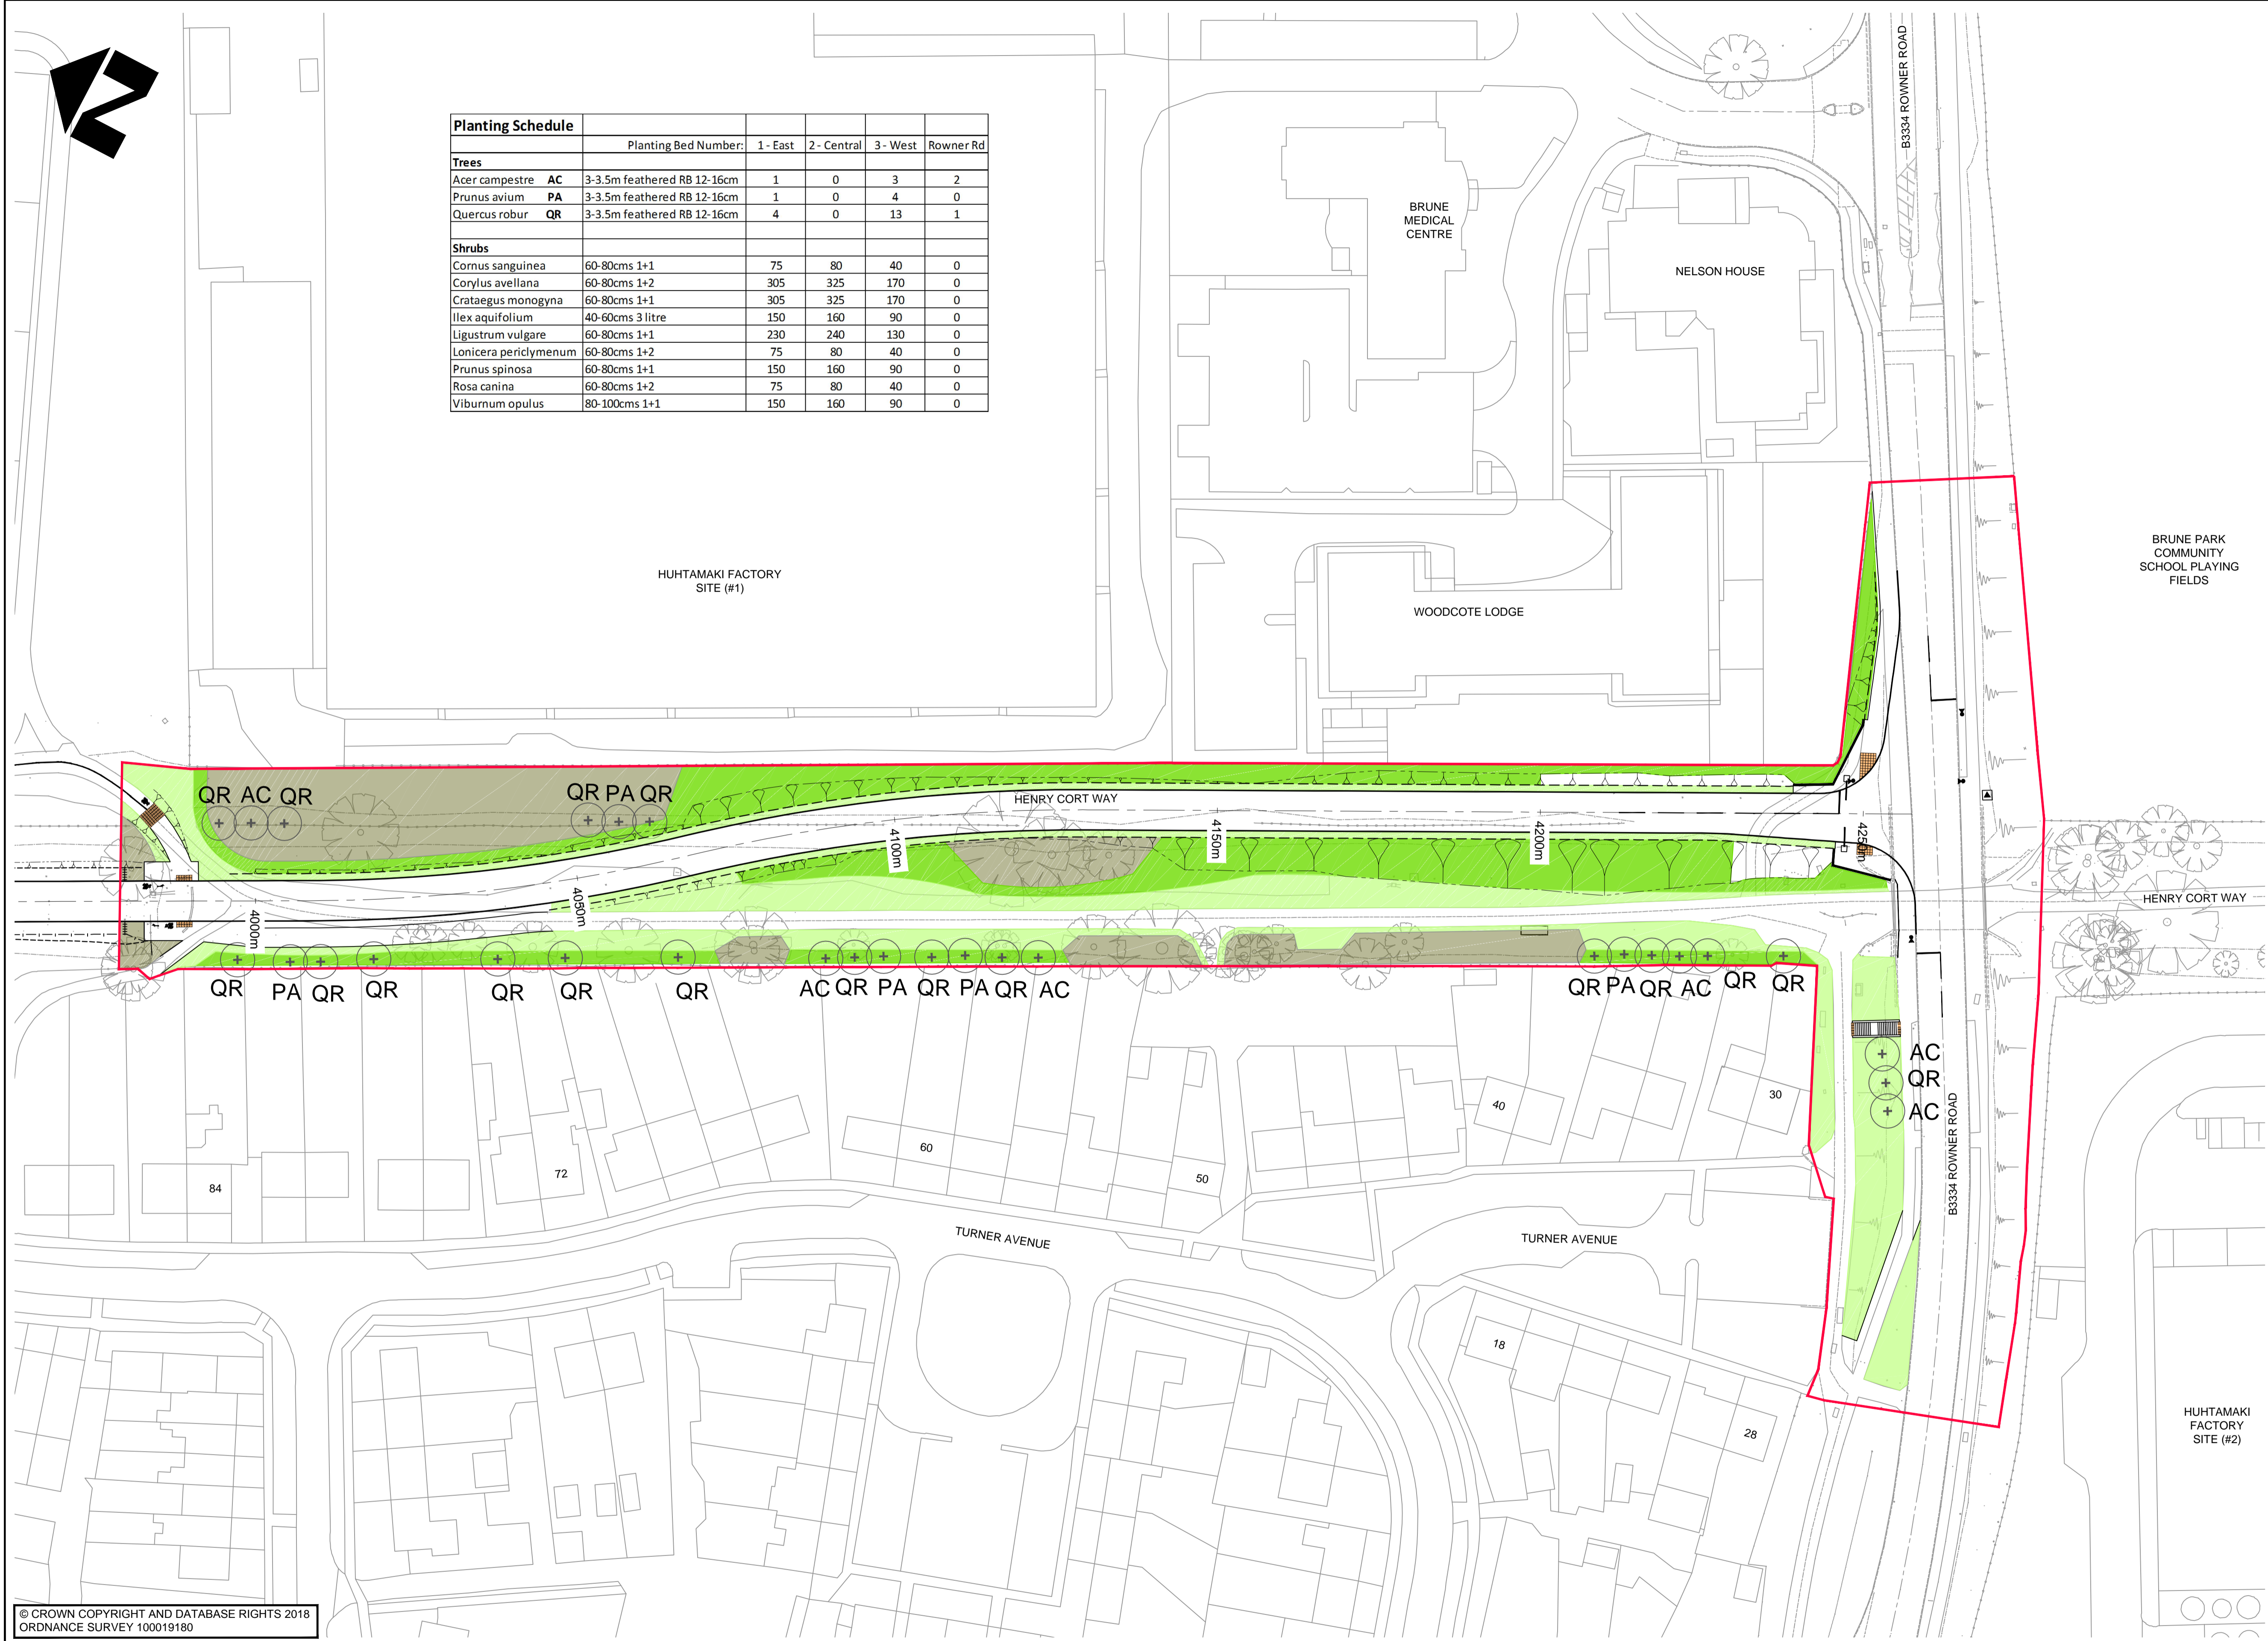


Planting Schedule		Planting Bed Number:	1 - East	2 - Central	3 - West	Rowner Rd
Trees						
Acer campestre	AC	3-3.5m feathered RB 12-16cm	1	0	3	2
Prunus avium	PA	3-3.5m feathered RB 12-16cm	1	0	4	0
Quercus robur	QR	3-3.5m feathered RB 12-16cm	4	0	13	1
Shrubs						
Cornus sanguinea		60-80cms 1+1	75	80	40	0
Corylus avellana		60-80cms 1+2	305	325	170	0
Crataegus monogyna		60-80cms 1+1	305	325	170	0
Ilex aquifolium		40-60cms 3 litre	150	160	90	0
Ligustrum vulgare		60-80cms 1+1	230	240	130	0
Lonicera periclymenum		60-80cms 1+2	75	80	40	0
Prunus spinosa		60-80cms 1+1	150	160	90	0
Rosa canina		60-80cms 1+2	75	80	40	0
Viburnum opulus		80-100cms 1+1	150	160	90	0


NOTES
 1. DO NOT SCALE FROM THIS DRAWING
 2. ALL DIMENSIONS IN METRES UNLESS OTHERWISE STATED

- LANDSCAPE KEY**
-  EXISTING TREES TO BE RETAINED AND PROTECTED
 -  EXISTING VEGETATION TO BE RETAINED AND PROTECTED
 -  PROPOSED TREE PLANTING
 -  PROPOSED NATIVE SHRUB MIX
 -  PROPOSED GRASS SEEDING
 -  PLANNING APPLICATION BOUNDARY

EXISTING TREES AND OTHER VEGETATION TO BE PROTECTED IS TO BE MANAGED ACCORDING TO THE CONSTRUCTION ENVIRONMENTAL MANAGEMENT PLAN



© CROWN COPYRIGHT AND DATABASE RIGHTS 2018
 ORDNANCE SURVEY 100019180

<p>CLIENT</p> <p style="text-align: center;">HAMPSHIRE COUNTY COUNCIL ECONOMY, TRANSPORT AND ENVIRONMENT DEPARTMENT STRATEGIC TRANSPORT</p>	<p>CONSULTANT</p> <p style="text-align: center;"> STUART JARVIS BSc DipTP FCIHT MRTPI: DIRECTOR OF ECONOMY, TRANSPORT & ENVIRONMENT</p>	<p>DESIGNER DM</p> <p>CAD DM</p> <p>CHECKED CW / CW</p> <p>APPROVED CM</p>	<p>SCALE @ A1 1:500</p> <p>DATE 08.01.2019</p> <p>SHEET NUMBER 1 OF 1</p> <p>DRAWING NUMBER CJ008883-ECH-ELS-15624315-DR-HE-4007</p>	<p>SCHEME ECLIPSE BUSWAY - COMPLETION OF PHASE 1</p> <p>JOB No. CJ008883.01</p>	<p>DRAWING TITLE PLANNING APPLICATION LANDSCAPE LAYOUT</p> <p style="font-size: small;">HCC CAD PLOT: 15/1/2019 9:58:44</p>												
<p>AMENDMENTS</p> <table border="1" style="width: 100%; border-collapse: collapse;"> <thead> <tr> <th>SUIT</th> <th>REV</th> <th>DATE</th> <th>CAD</th> <th>CHKD</th> <th>APPD</th> </tr> </thead> <tbody> <tr> <td> </td> <td> </td> <td> </td> <td> </td> <td> </td> <td> </td> </tr> </tbody> </table>		SUIT	REV	DATE	CAD	CHKD	APPD							<p>SUIT REV</p> <p>SO P0.1</p>		<p>HCC CAD FILE: K:\Engl\Roads\Schemes\CJ008883.01 Eclipse Busway Phase II\Eclipse Busway Option 4\AutoCAD\General\Planning\CJ008883-ECH-ELS-15624315-DR-HE-4007 LANDSCAPE LAYOUT PLANNING APPLICATION.dwg</p>	
SUIT	REV	DATE	CAD	CHKD	APPD												