


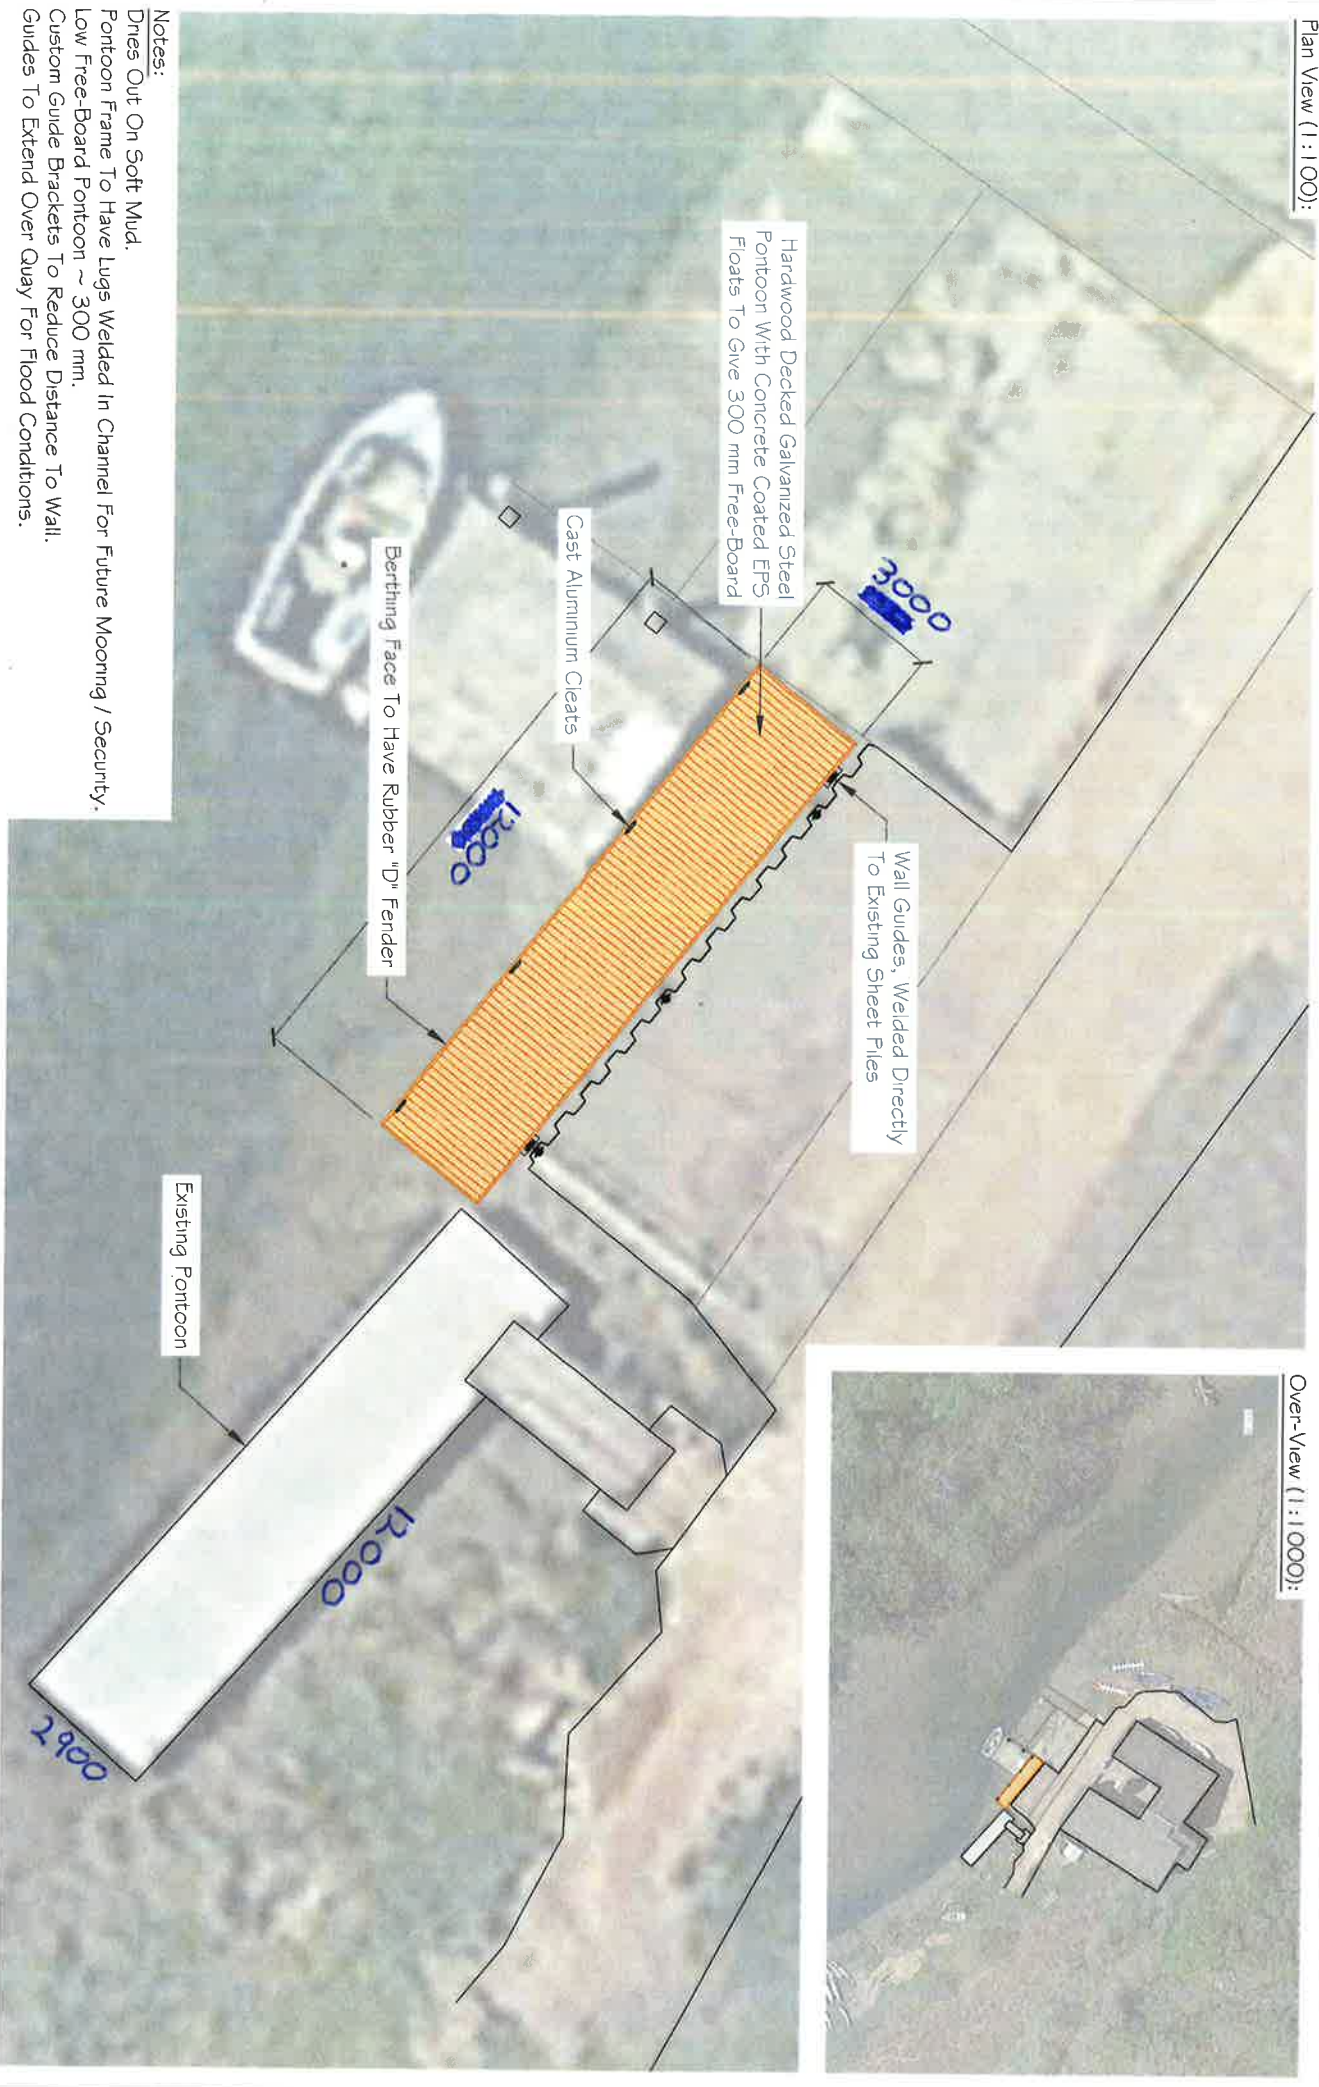

Plan View (1:100):



Over-View (1:1000):



Notes:
 Dries Out On Soft Mud.
 Pontoon Frame To Have Lugs Welded In Channel For Future Mooring / Security.
 Low Free-Board Pontoon ~ 300 mm.
 Custom Guide Brackets To Reduce Distance To Wall.
 Guides To Extend Over Quay For Flood Conditions.

CLIENT	YMCA	DRAWING: Proposed Pontoon	DRAWN BY OP	SCALE Shown @ A3	DATE 01/09/16
	Fairthorne Manor				
Solent Marine Ltd. Mill Rythe Lane, Hayling Island, Hampshire, PO11 0QG					
Tel: 02392 466 666					
Email: Projects@solentmarine.com					
 Solent Marine Ltd.					
 Simbro					
Website: www.solentmarine.com					
REV	BY	DATE	DESCRIPTION		
Copyright © Solent Marine Ltd.					