


Appendix 1

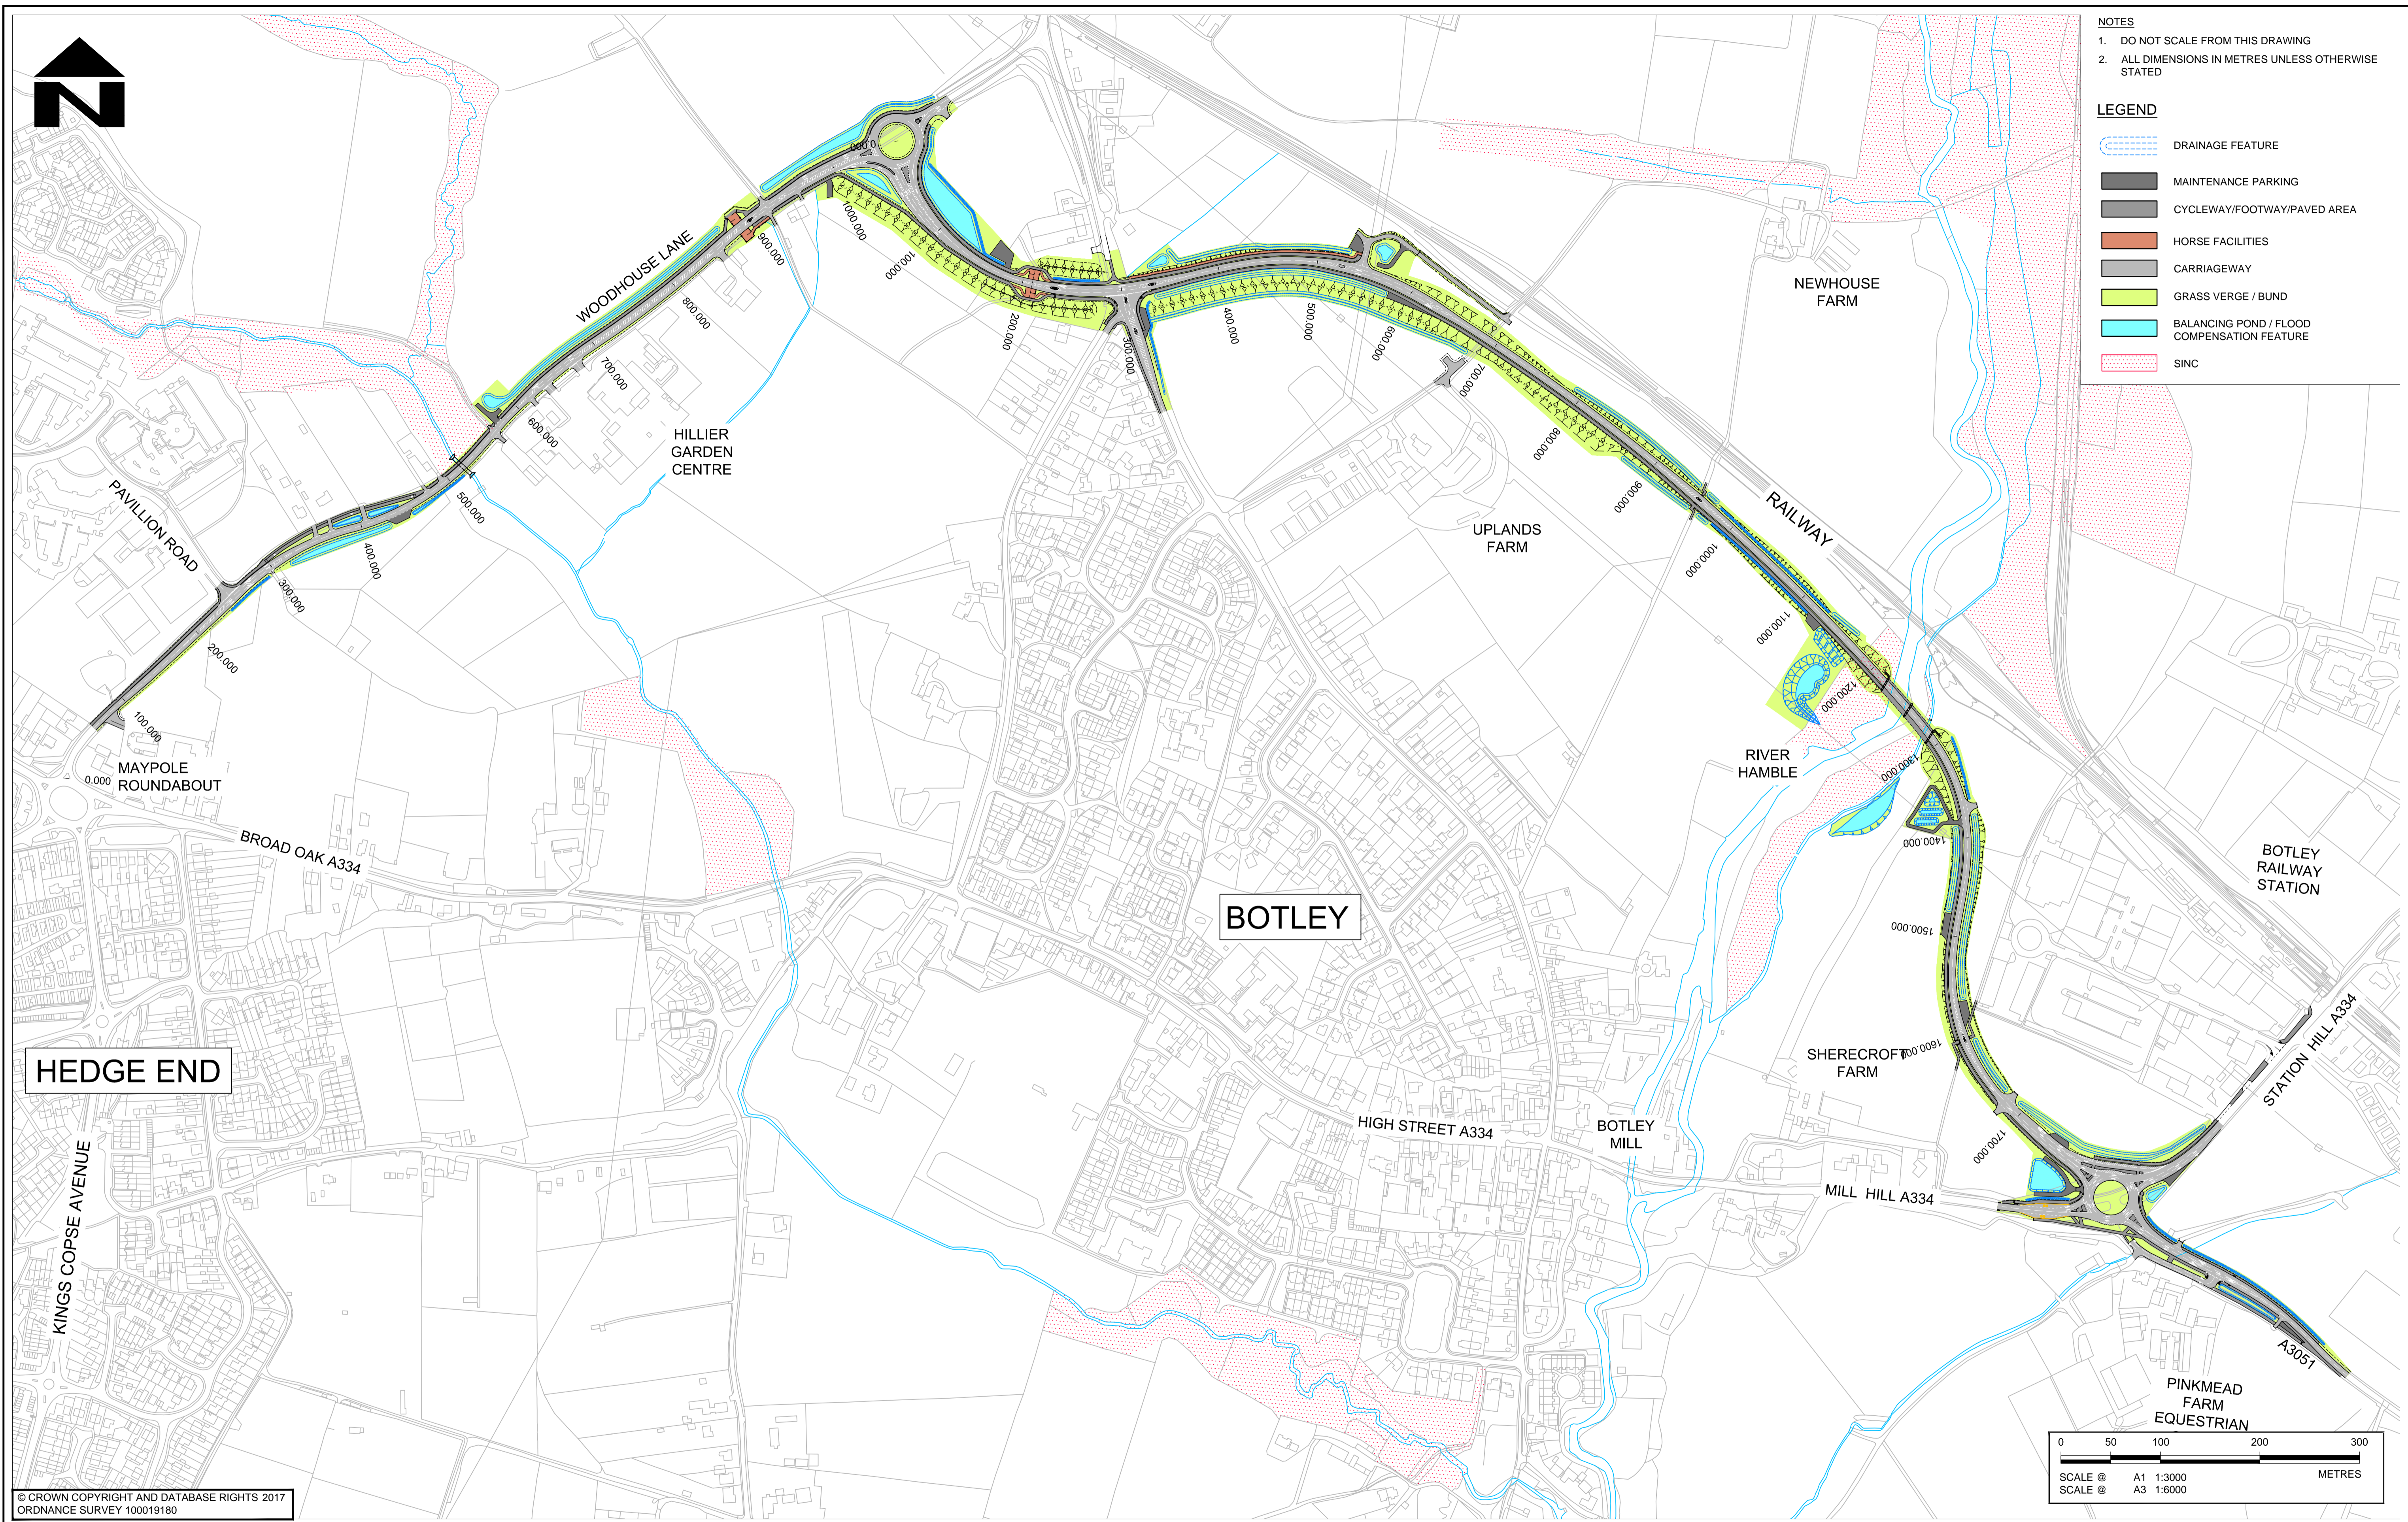

- NOTES**
- DO NOT SCALE FROM THIS DRAWING
 - ALL DIMENSIONS IN METRES UNLESS OTHERWISE STATED
- LEGEND**
- DRAINAGE FEATURE
 - MAINTENANCE PARKING
 - CYCLEWAY/FOOTWAY/PAVED AREA
 - HORSE FACILITIES
 - CARRIAGEWAY
 - GRASS VERGE / BUND
 - BALANCING POND / FLOOD COMPENSATION FEATURE
 - SINC

© CROWN COPYRIGHT AND DATABASE RIGHTS 2017
ORDNANCE SURVEY 100019180

REV	AMENDMENTS	DATE	CAD	CHKD	APPD

CLIENT
HAMPSHIRE COUNTY COUNCIL
ECONOMY, TRANSPORT AND ENVIRONMENT DEPARTMENT
STRATEGIC TRANSPORT

CONSULTANT
Hampshire County Council Engineering CONSULTANCY
STUART JARVIS BSc DipTP FCIHT MRTPI: DIRECTOR OF ECONOMY, TRANSPORT & ENVIRONMENT

DESIGNER: RW
CAD: DPS
CHECKED: LW
APPROVED: CM
SCHEME: **BOTLEY BYPASS**
JOB No.:
SCALE @ A1: 1:3000
SCALE @ A3: 1:6000
DATE: 29.03.2016
SHEET NUMBER: 1 OF 1

DRAWING TITLE: **OVERVIEW PLAN**
HCC CAD PLOT: 13/7/2017 13:52:41
DRAWING NUMBER: **EC/RJ567629/01/106**