

**New Building
Calthorpe Park Secondary
School**

**Proposed Site & Building Plans - Project
Approval (EME)**

Site Plan Key

- A Proposed new teaching block
- B Main teaching block
- C Sports hall

- 1 Proposed cycle shelter
- 2 Proposed remodelled car park
- 3 Proposed ramped level access
- 4 Proposed secondary entrance
- 5 Proposed outdoor social space
- 6 Proposed general teaching spaces
- 7 Proposed specialist teaching spaces
- 8 Proposed dining/multi purpose space
- 9 Proposed grassed amputheater/mound
- 10 Proposed wild flower swale
- 11 Proposed soft 'Common' landscape space


- Proposed Site Boundary
- Calthorpe Park Secondary
- Proposed Building
- ▶ Pedestrian Access
- ▶ Vehicular Access
- Teaching New Build
- Non-Teaching - New Build
- Non-Teaching - New Build

© Crown Copyright and database rights 2020. All rights reserved.
HCC 100019180.

Rev	Description	Date	By	Chkd

Project Appraisal


NTS @ A1
project code - originator - volume - level - type - role - number revision version
P11866-HCC-NB-00-DR-A-1950

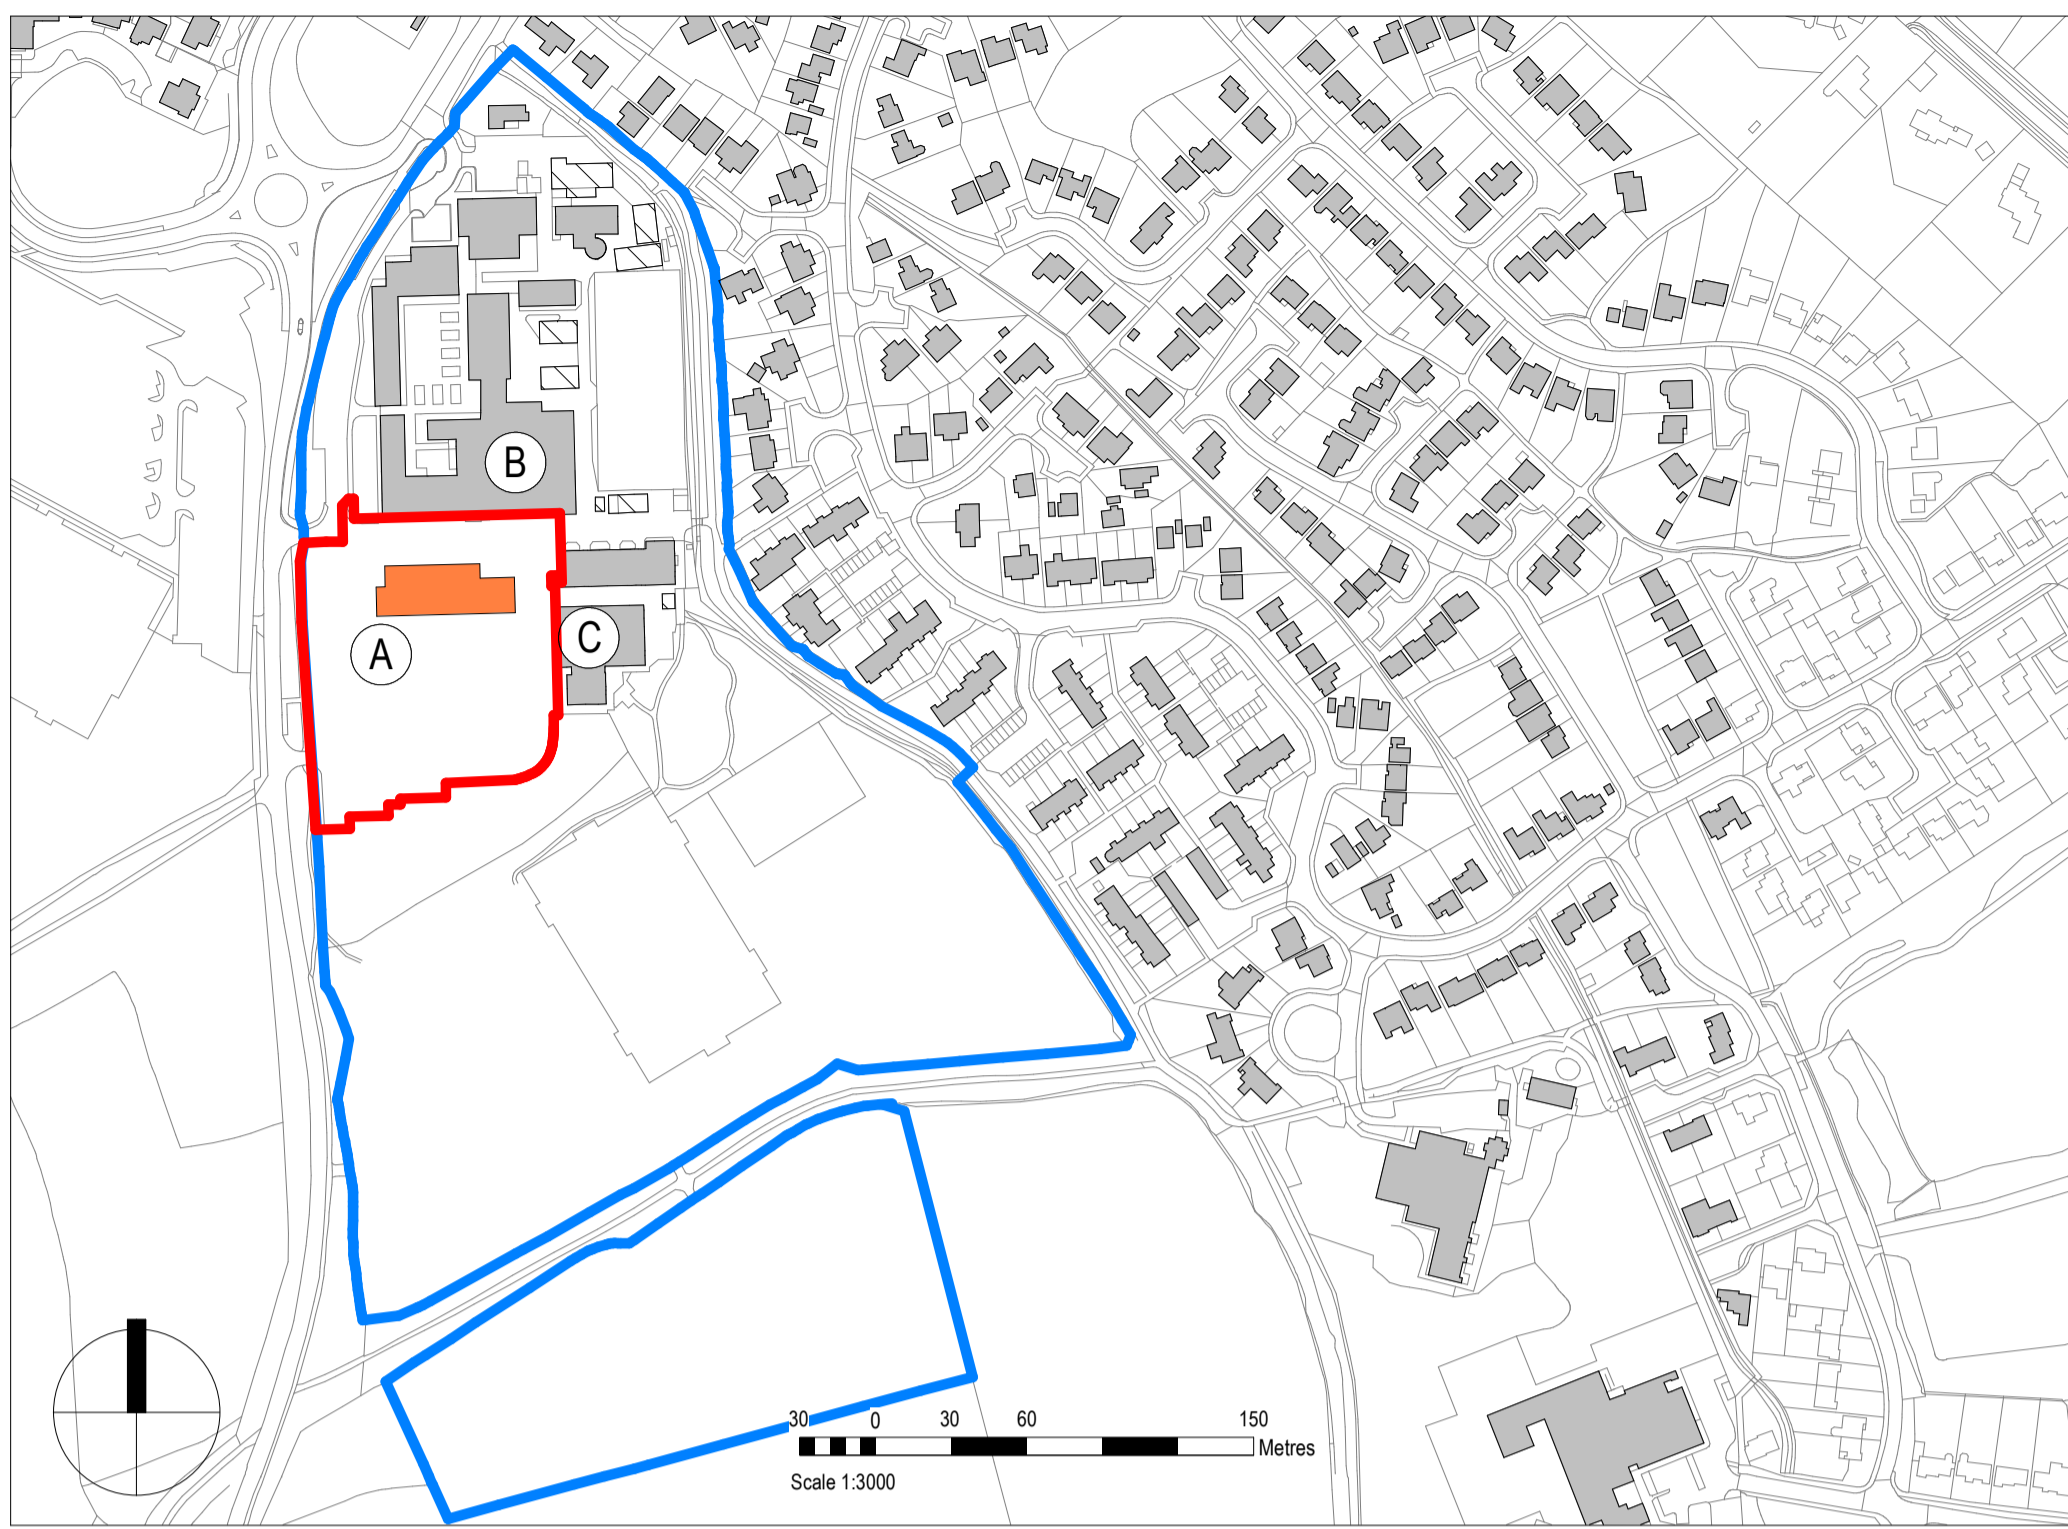

Location Plan



View of Proposed North Elevation

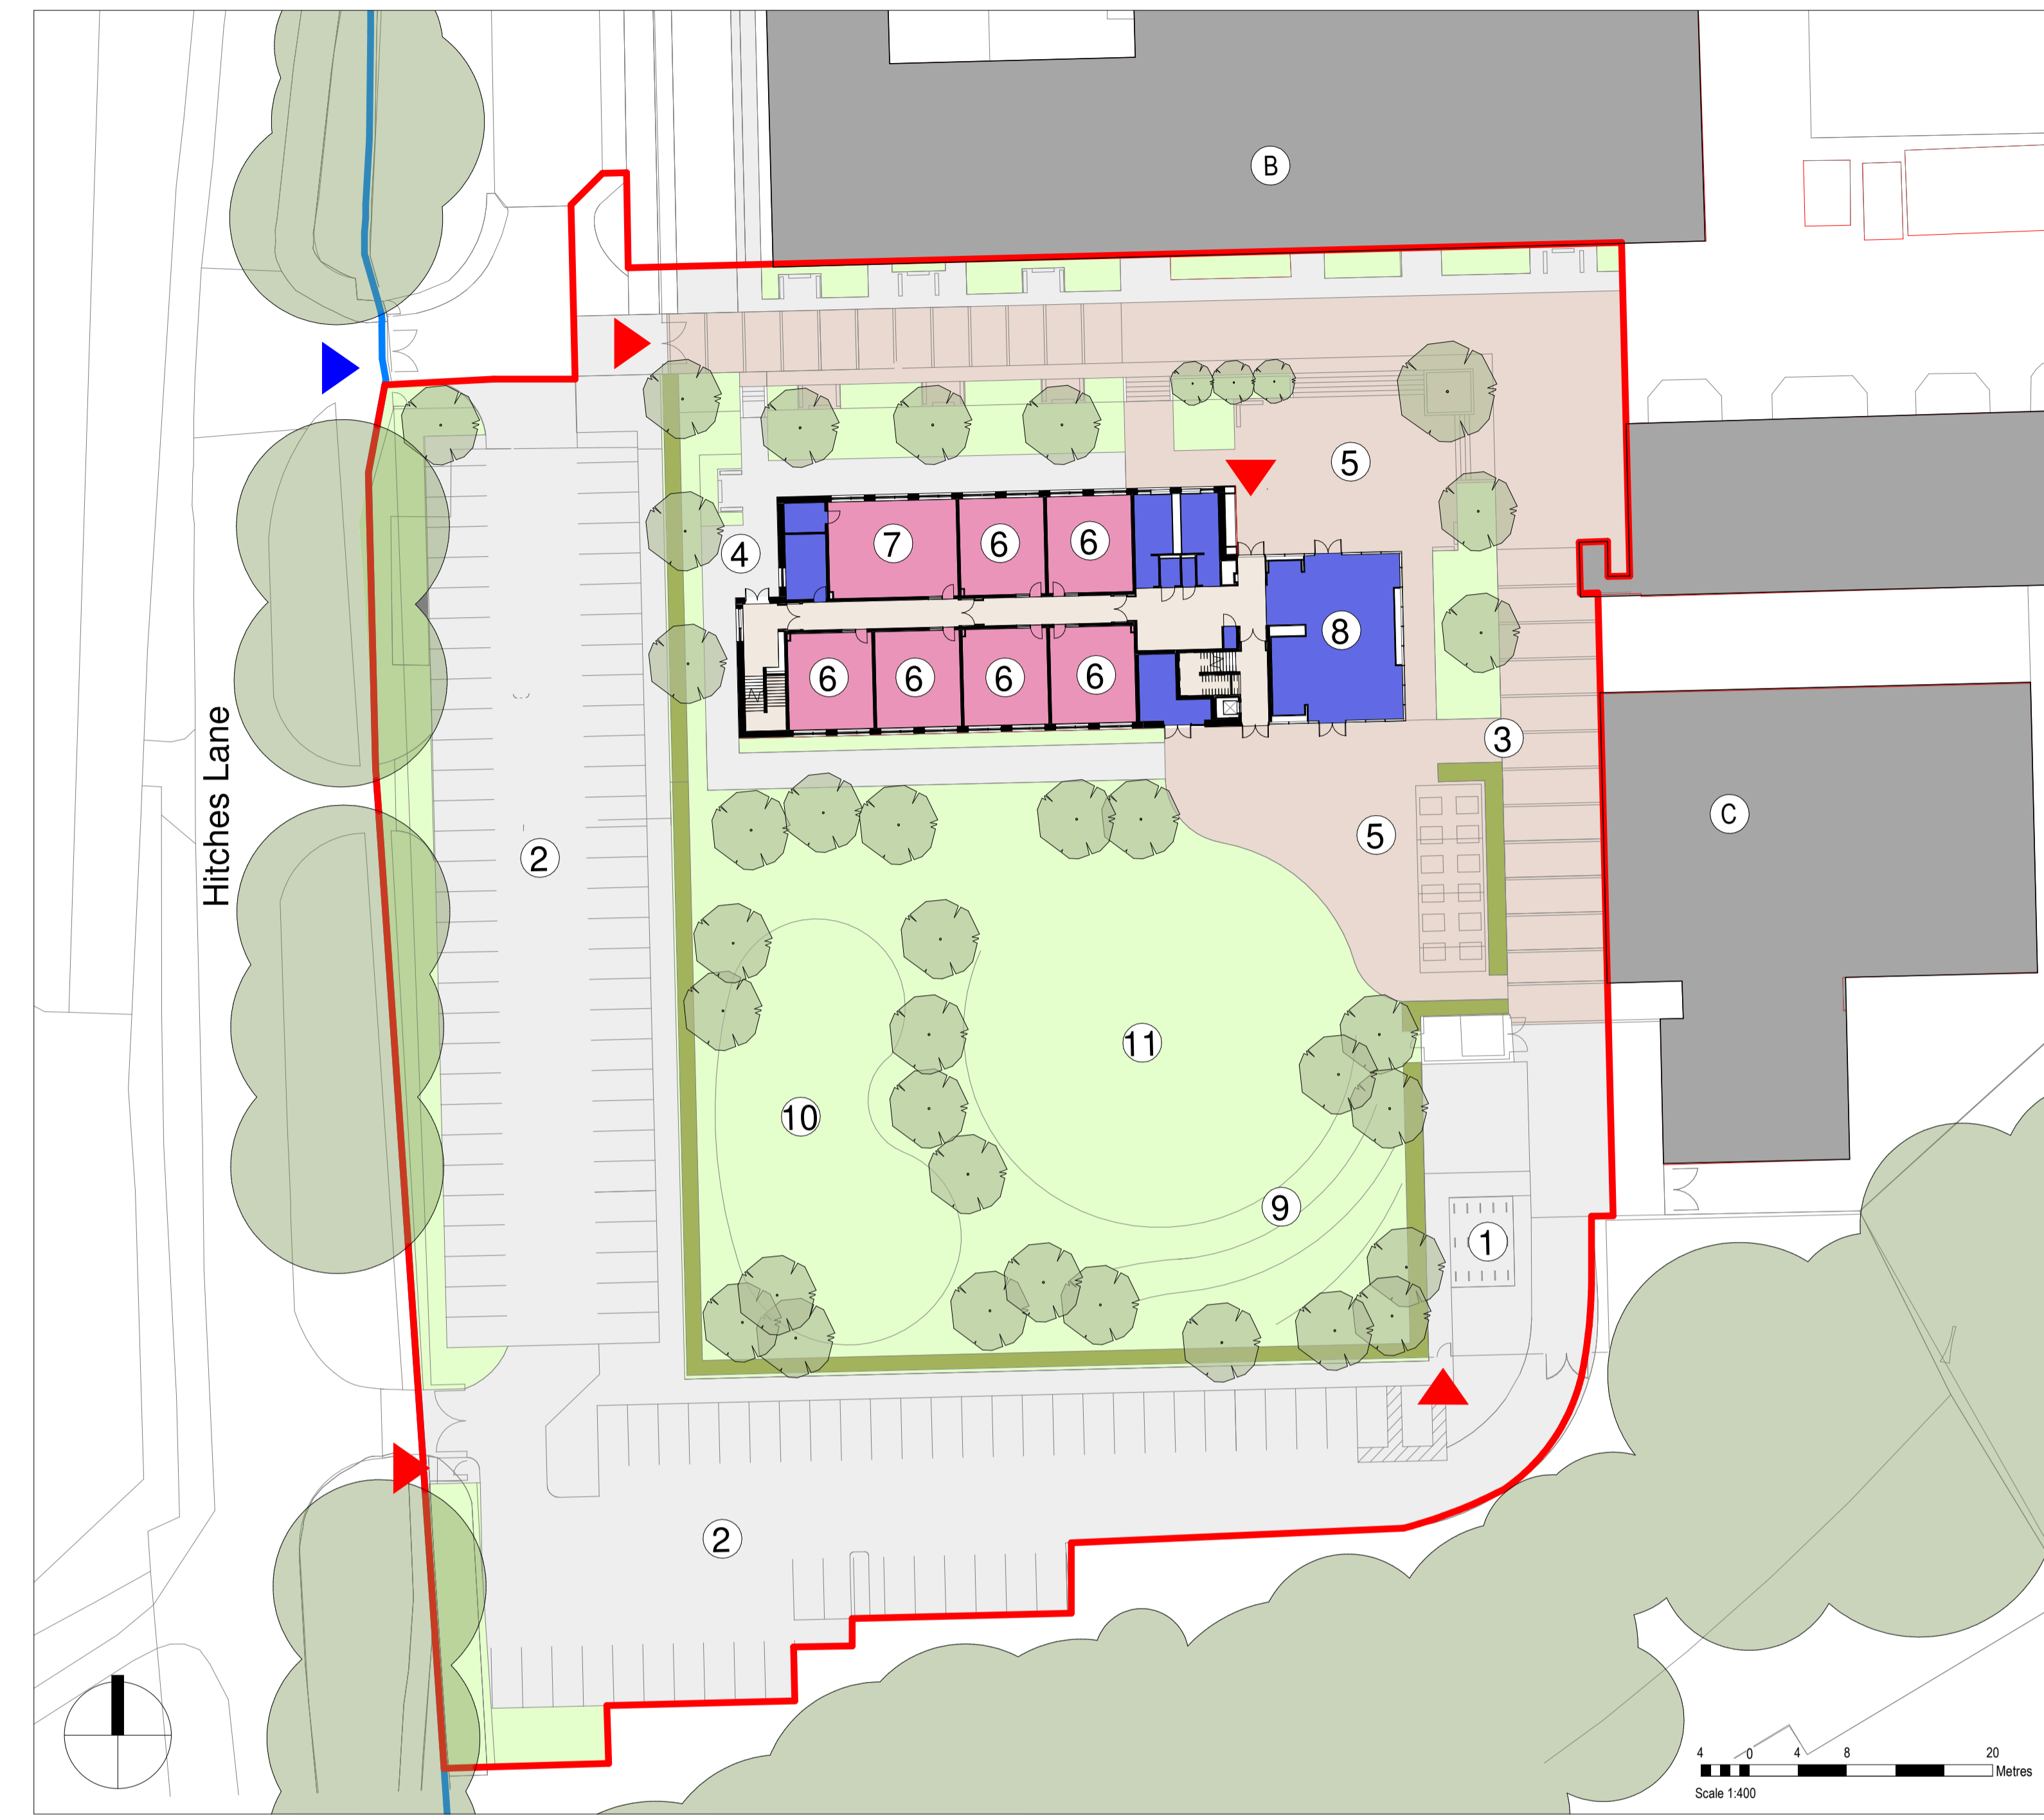

Proposed Site Plan



View of Proposed South Elevation - External Dining Area