


- NOTES**
- DO NOT SCALE FROM THIS DRAWING
 - ALL DIMENSIONS IN METRES UNLESS OTHERWISE STATED
- KEY - SITE CLEARANCE**
- EXCAVATE VERGE (120mm) & DISPOSE OFF SITE
 - TP TELEGRAPH POLE
 - EXISTING HIGHWAY BOUNDARY

NOTE:
LOW LEVEL VEGETATION TO BE CLEARED
ALONG THE LENGTH OF THE PATH

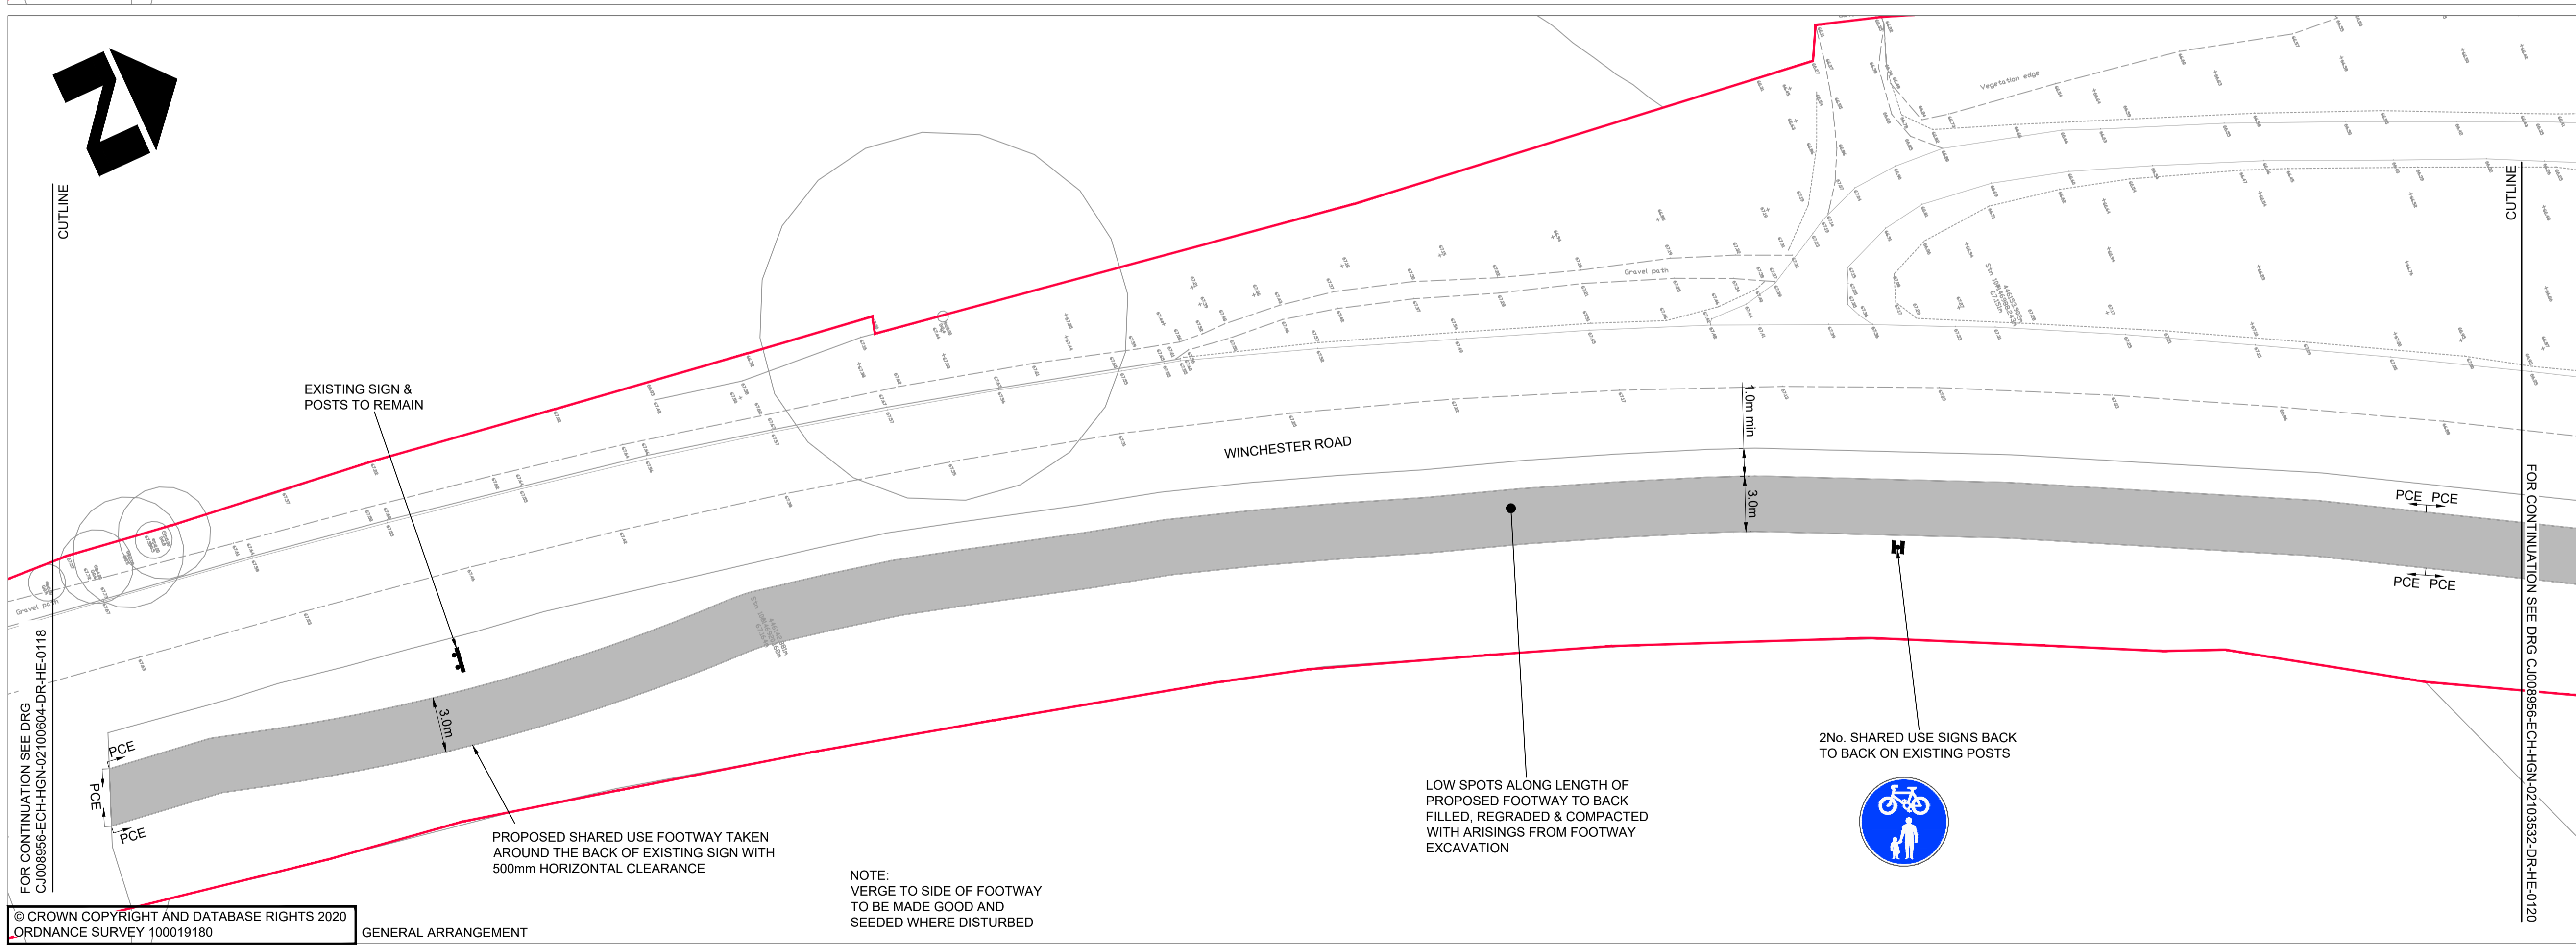

- KEY - GENERAL ARRANGEMENT**
- TYPE 1A SHARED USE FOOTWAY - HCC11/C/045
 - EXISTING HIGHWAY BOUNDARY
 - PCE PC EDGING - HCC11/C/045

LOW SPOTS ALONG LENGTH OF
PROPOSED FOOTWAY TO BACK
FILLED, REGRADED & COMPACTED
WITH ARISINGS FROM FOOTWAY
EXCAVATION



2No. SHARED USE SIGNS BACK
TO BACK ON EXISTING POSTS

NOTE:
VERGE TO SIDE OF FOOTWAY
TO BE MADE GOOD AND
SEEDED WHERE DISTURBED

DRAFT

© CROWN COPYRIGHT AND DATABASE RIGHTS 2020
ORDNANCE SURVEY 100019180

GENERAL ARRANGEMENT

SUIT	REV	AMENDMENTS	DATE	CAD	CHKD	APPD
S3	P04	AMENDED FOLLOWING REVIEW	20.07.2021	RB		
S3	P03	FIT FOR REVIEW	21.05.2021	RB	HJ	CM

CLIENT

HAMPSHIRE COUNTY COUNCIL
ECONOMY, TRANSPORT AND ENVIRONMENT DEPARTMENT
STRATEGIC TRANSPORT

CONSULTANT

Hampshire County Council **Engineering CONSULTANCY**

STUART JARVIS BSc DipTP FCIHT MRTPI: DIRECTOR OF ECONOMY, TRANSPORT & ENVIRONMENT

DESIGNER	SCALE @ A1	SCHEME	DRAWING TITLE
JG	1:200	WHITCHURCH ACCESSIBILITY AND TRAFFIC MEASURES	WINCHESTER STREET TUFTON -WHITCHURCH SHARED USE FOOTWAY SECTION 2
CAD	DATE	JOB No. C_J008956.01	HCC CAD PLOT: 30/7/2021 10:21:21
RB	OCT 2020		
CHECKED	SHEET NUMBER		
HJ HJ	19 OF 21		
APPROVED	DRAWING NUMBER		
CM CM	CJ008956 - ECH - HGN - 02103532 - DR - HE - 0119		
	SUIT	REV	
	S3	P04	

HCC CAD FILE: K:\Engl\Roads\Schemes\CJ008956.01 Whitchurch Accessibility\AutoCAD\General\CJ008956-ECH-HGN-02103532-DR-HE-0119-0122-GENERAL ARRANGEMENT.dwg