


- NOTES**
- DO NOT SCALE FROM THIS DRAWING.
  - ALL DIMENSIONS IN METRES UNLESS OTHERWISE STATED.
  - PROPOSED ROAD MARKINGS SHOWN IN **BLACK**, EXISTING MARKINGS TO BE RETAINED IN **GREY**.
  - HIGHWAY BOUNDARY TAKEN FROM OS MAPPING AND MAY NOT AGREE WITH TOPOGRAPHIC SURVEY.
- KEY**
- WORKS TO EXTEND FOOTWAYS AND TRAFFIC ISLANDS
  - PROPOSED IMPRINTED DURATHERM MATERIAL, COLOUR AND PATTERN TO BE CONFIRMED
  - PROPOSED TACTILE PAVING (AT CARRIAGEWAY LEVEL)
  - PROPOSED LADDER/CORDUROY PAVING
  - HIGHWAY BOUNDARY - SEE NOTE 4

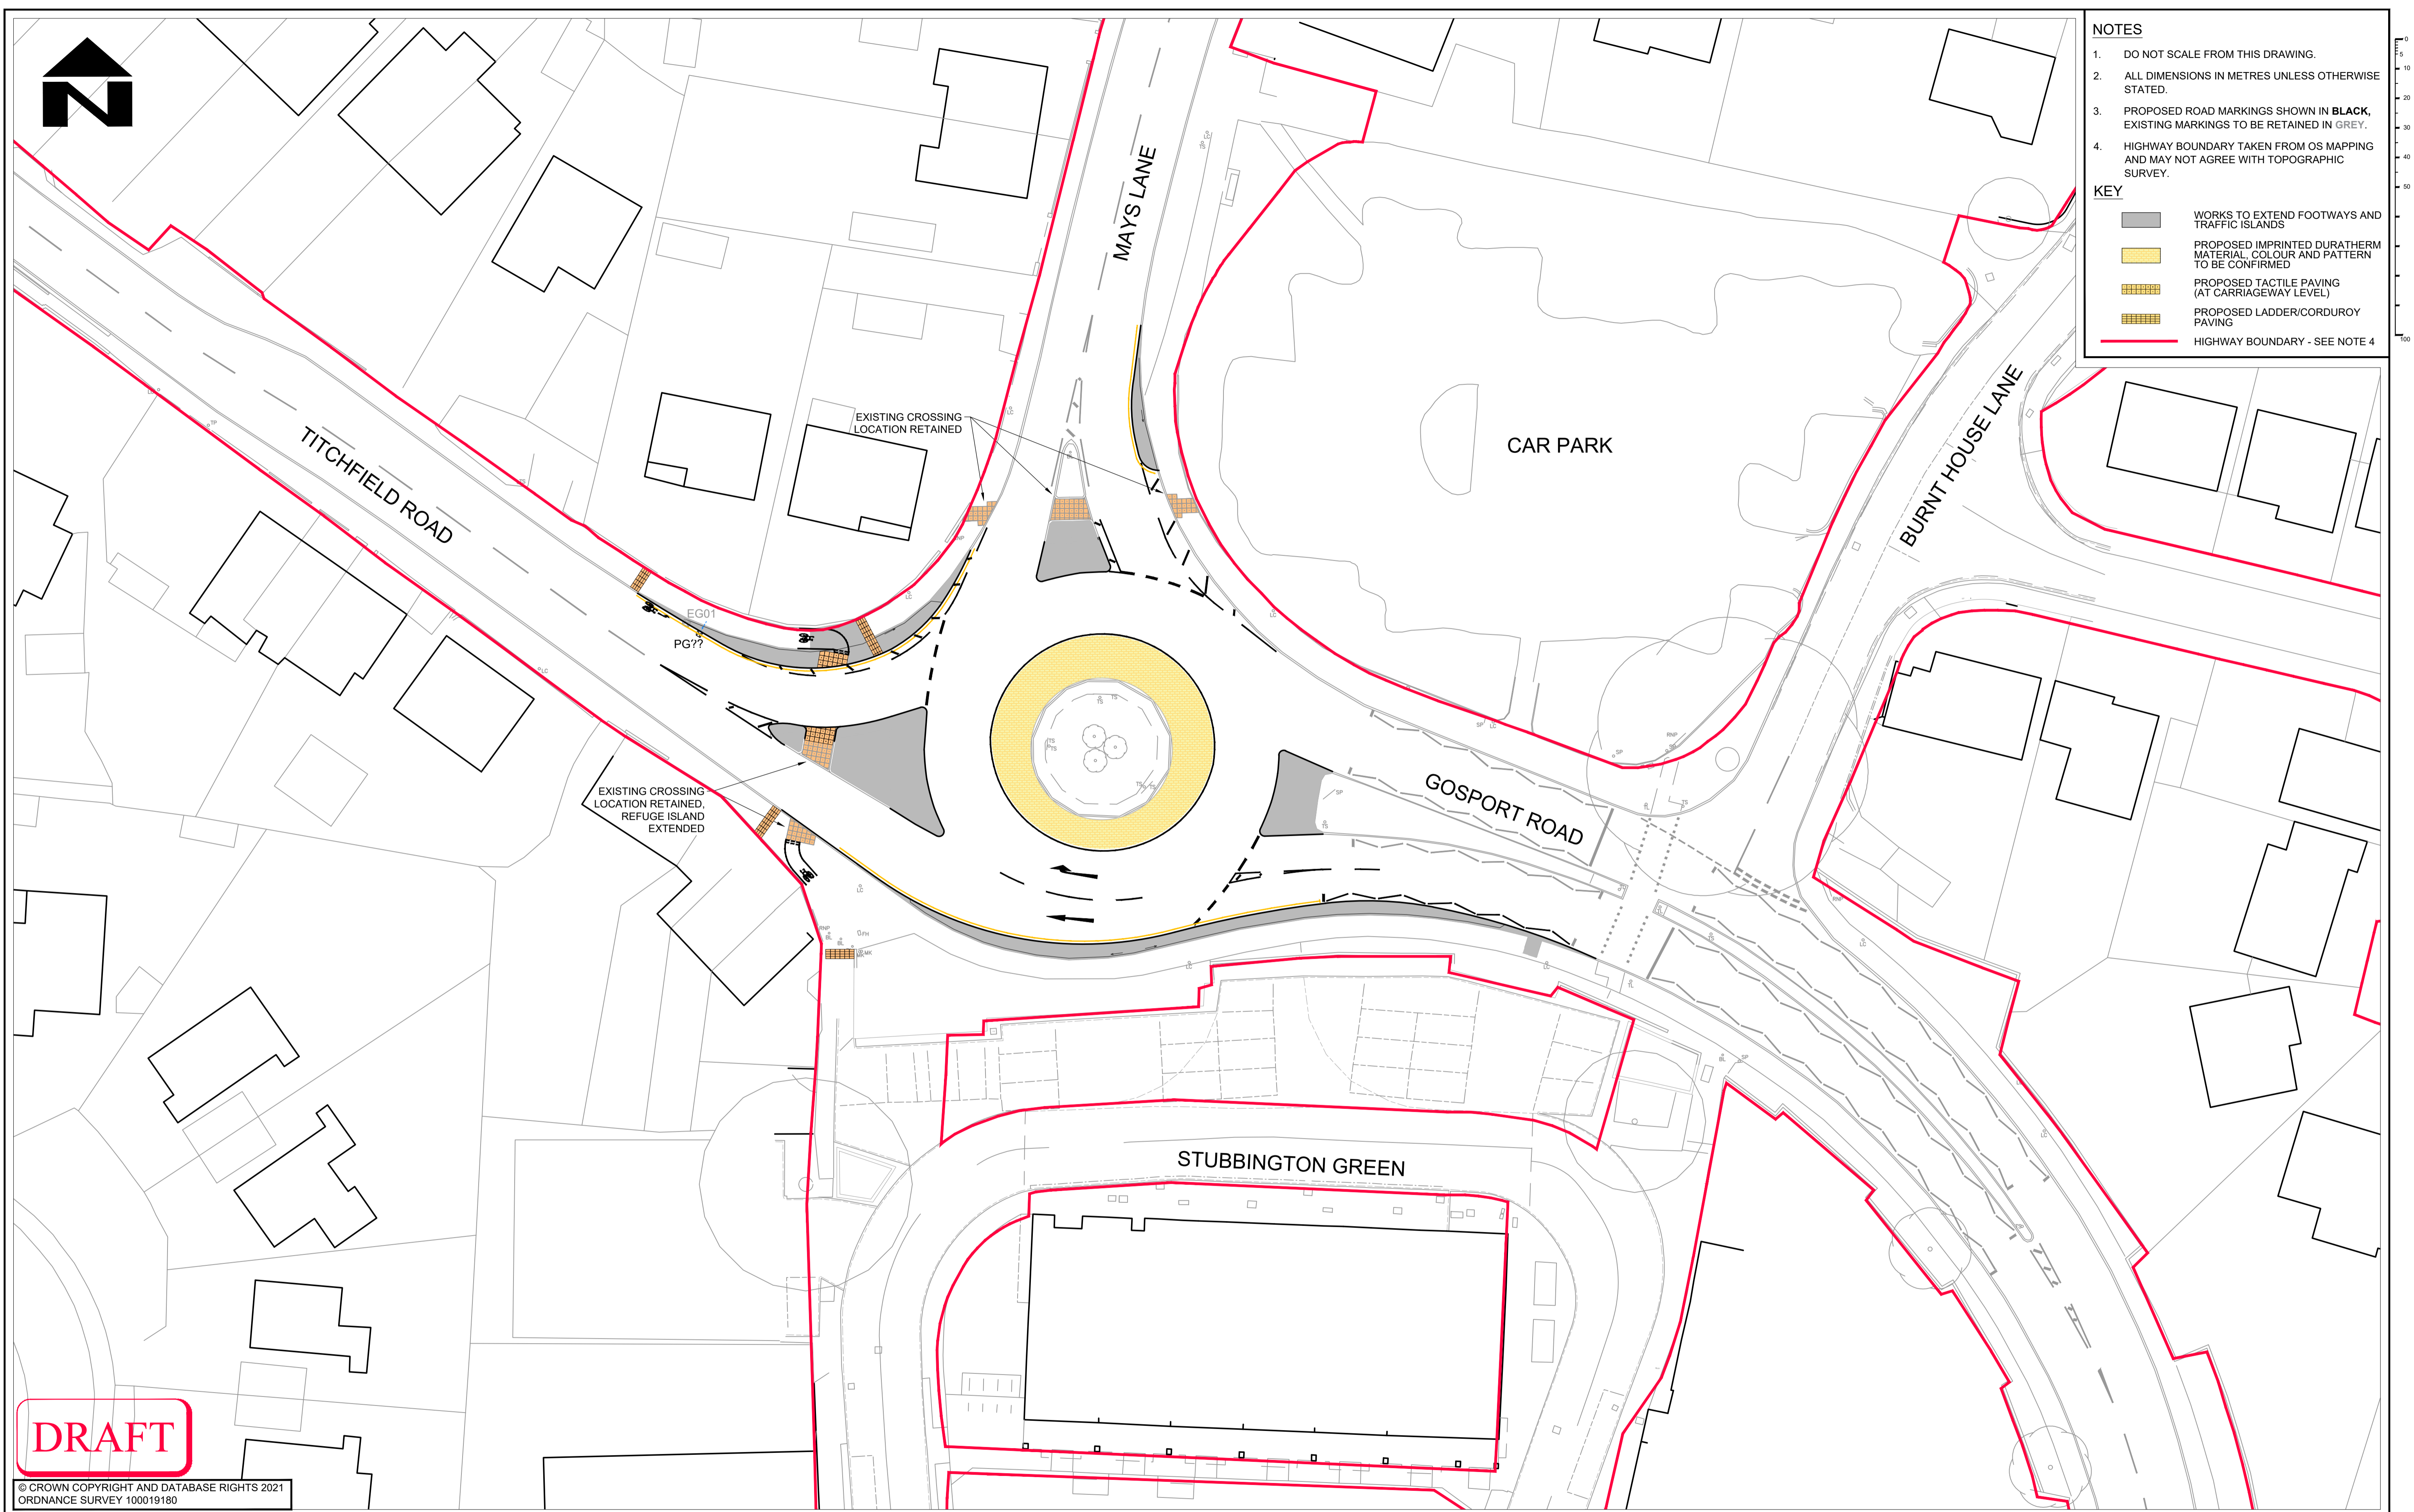

**DRAFT**

© CROWN COPYRIGHT AND DATABASE RIGHTS 2021  
ORDNANCE SURVEY 100019180

SUIT	REV	AMENDMENTS	DATE	CAD	CHKD	APPD
S2	P03	MINOR AMENDMENTS	09.12.2021	RH	RW	
S2	P02	MINOR AMENDMENTS	24.09.2021	RH	RW	CJP
S2	P01	FIRST ISSUE	27.08.2021	RH	RW	CJP

CLIENT  
**HAMPSHIRE COUNTY COUNCIL**  
ECONOMY, TRANSPORT AND ENVIRONMENT DEPARTMENT  
STRATEGIC TRANSPORT

CONSULTANT  
**Hampshire County Council Engineering CONSULTANCY**  
STUART JARVIS BSc DipTP FCIHT MRTPI: DIRECTOR OF ECONOMY, TRANSPORT & ENVIRONMENT

DESIGNER DF	SCALE @ A1 1:250	SCHEME <b>STUBBINGTON VILLAGE ACTIVE TRAVEL IMPROVEMENTS</b>	DRAWING TITLE <b>MAYS LANE ROUNDABOUT GENERAL ARRANGEMENT</b>
CAD RH	DATE 27.08.2021		
CHECKED RW   RW	SHEET NUMBER 1 OF 1	JOB No. C_J008872_01	HCC CAD PLOT: 09/12/2021 18:51:04
APPROVED CJP   CJP	DRAWING NUMBER CJ008872-ECH-GEN-14406554-DR-HE-0012	SUIT S2	REV P03