


- NOTES**
1. ALL DIMENSIONS IN METRES UNLESS OTHERWISE STATED
 2. THIS DRAWING SHOULD BE VIEWED IN COLOUR
 3. ALL FENCES WILL BE CONNECTED INTO EXISTING FENCES OR GATES

- KEY**
- PROPOSED NEW ROAD
 - REMOVED ROAD
 - AREA FOR REPLACEMENT PLANTING. EXACT LOCATIONS OF REPLACEMENT TREES TO BE DECIDED ON SITE BY HCC ARBORICULTURALIST TO SUIT GROUND CONDITIONS
 - PROPOSED POST AND RAIL FENCE
 - PROPOSED STEEL PALISADE FENCE
 - PROPOSED STEEL PALISADE GATES
 - SWALE DRAINAGE

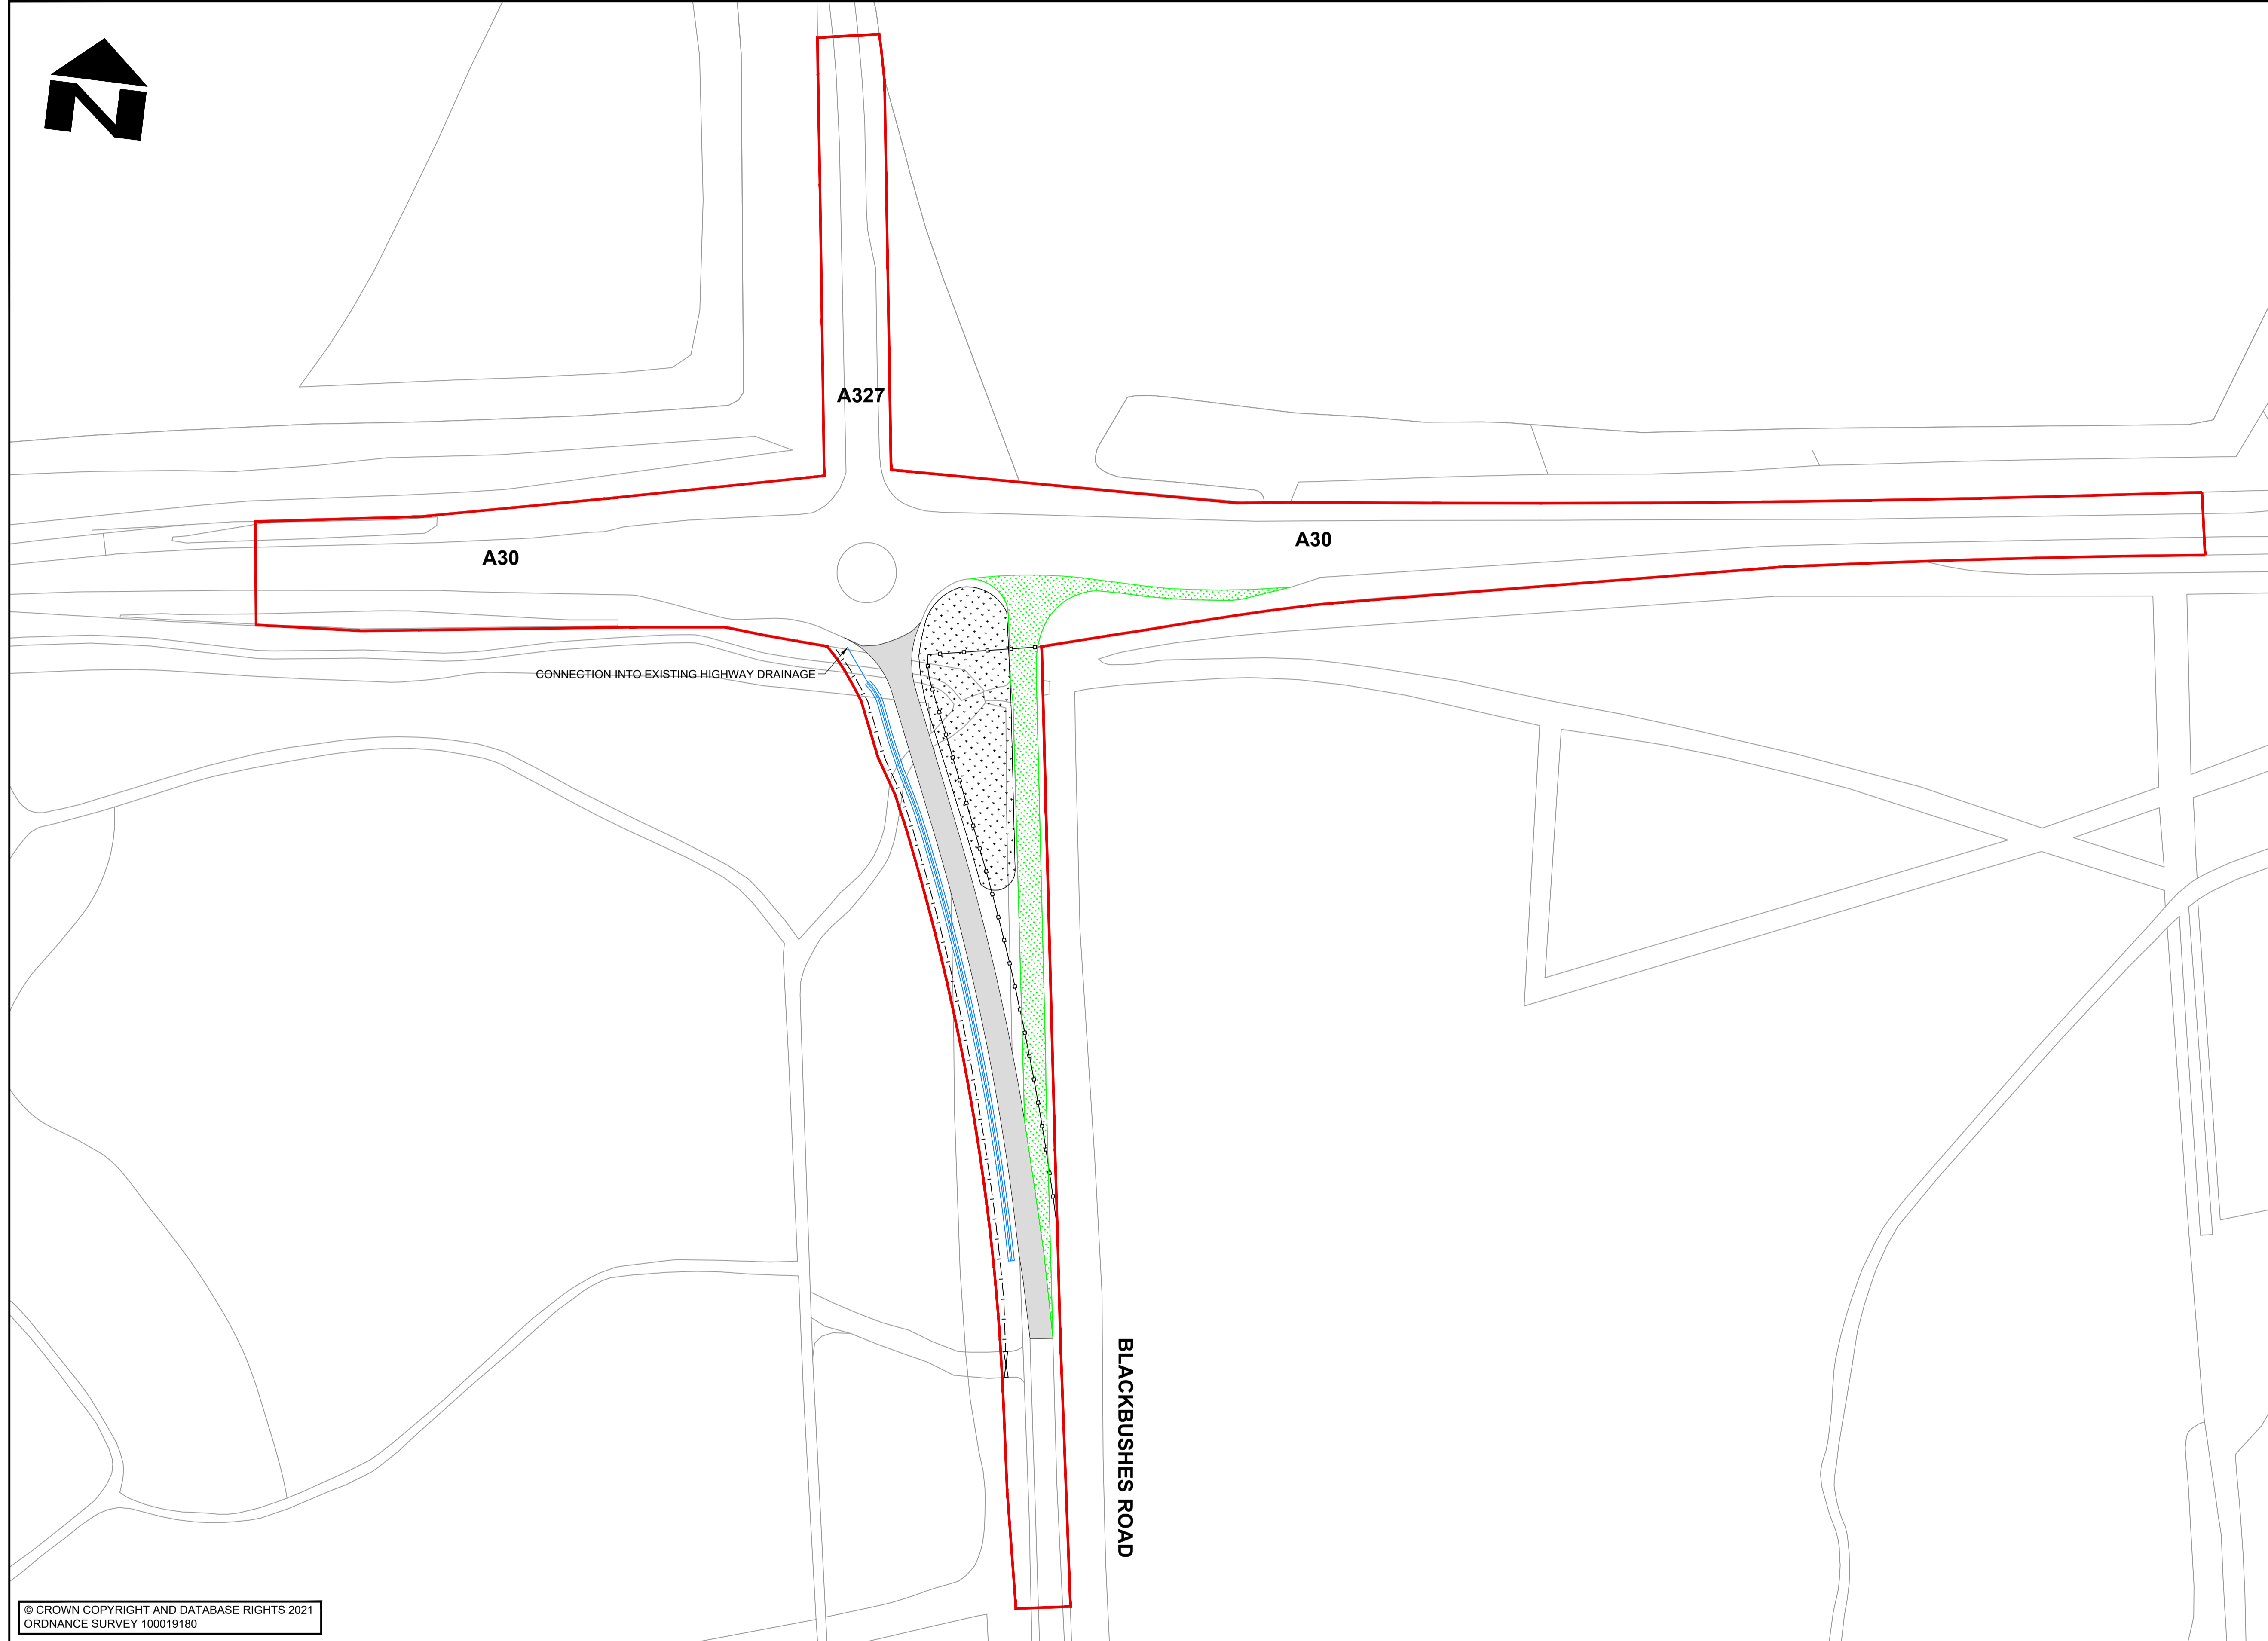

© CROWN COPYRIGHT AND DATABASE RIGHTS 2021
ORDNANCE SURVEY 100019180

SUIT	REV	AMENDMENTS	DATE	CAD	CHKD	APPD
S2	P03	REMOVE CUTLINES AND CHANGE SCALE TO SUIT PLANNING REQUIREMENTS	11.01.2022	JM	GC	IMS
S2	P02	TREE PLANTING AREA SHOW TO MATCH ARB REPORT, DRAINAGE DETAIL SHOWN, REPLACEMENT GATES SHOWN	23.11.2021	JM	GC	IMS

CLIENT

HAMPSHIRE COUNTY COUNCIL
ECONOMY, TRANSPORT AND ENVIRONMENT DEPARTMENT
STRATEGIC TRANSPORT

CONSULTANT




STUART JARVIS BSc DipTP FCIHT MRTPI: DIRECTOR OF ECONOMY, TRANSPORT & ENVIRONMENT

DESIGNER JM	SCALE @ A1 1:1000	SCHEME HARTFORD BRIDGE FLATS FOURTH ARM	DRAWING TITLE PLANNING APPLICATION WORKS
CAD JM	DATE 05.07.2021	JOB No. C.J008986.01	HCC CAD PLOT: 21/12/2023 9:51:50
CHECKED GC GC	SHEET NUMBER 1 OF 1	DRAWING NUMBER CJ008986-ECH-HGN-16708356-DR-HE-0102	SUIT REV S2 P 03
APPROVED IS IMS			