


- NOTES**
- DO NOT SCALE FROM THIS DRAWING
 - ALL DIMENSIONS IN METRES UNLESS OTHERWISE STATED
 - THIS DRAWING SHOULD BE VIEWED IN COLOUR.
- KEY**
- PROPOSED CARRIAGEWAY. FOR DETAILS SEE DRAWING C.J008986 ECH HPV 16708356 DR HE 0703
 - PROPOSED TRAFFIC ISLAND. FOR DETAILS SEE C.J008986 ECH HKF 16708356 DR HE 1101
 - PROPOSED SWALE DRAINAGE. FOR DETAILS SEE DRAWING C.J008986 ECH HDG 16708356 DR HE-0501
 - PROPOSED STEEL PALISADE FENCING. FOR DETAILS SEE DRAWING C.J008986 ECH HFE 16708356 DR HE-0301
 - PROPOSED HEATHER / HEATHLAND PLANTING. FOR DETAILS SEE DRAWING SS21150
 - PROPOSED MIXED REPLACEMENT TREE PLANTING AND HEATHER / HEATHLAND PLANTING. FOR DETAILS SEE DRAWING SS21150
 - PROPOSED ROAD MARKINGS. FOR DETAILS SEE C.J008986 ECH HMK 16708356 DR HE 1201 AND C.J008986 ECH HMK 16708356 DR HE 1202

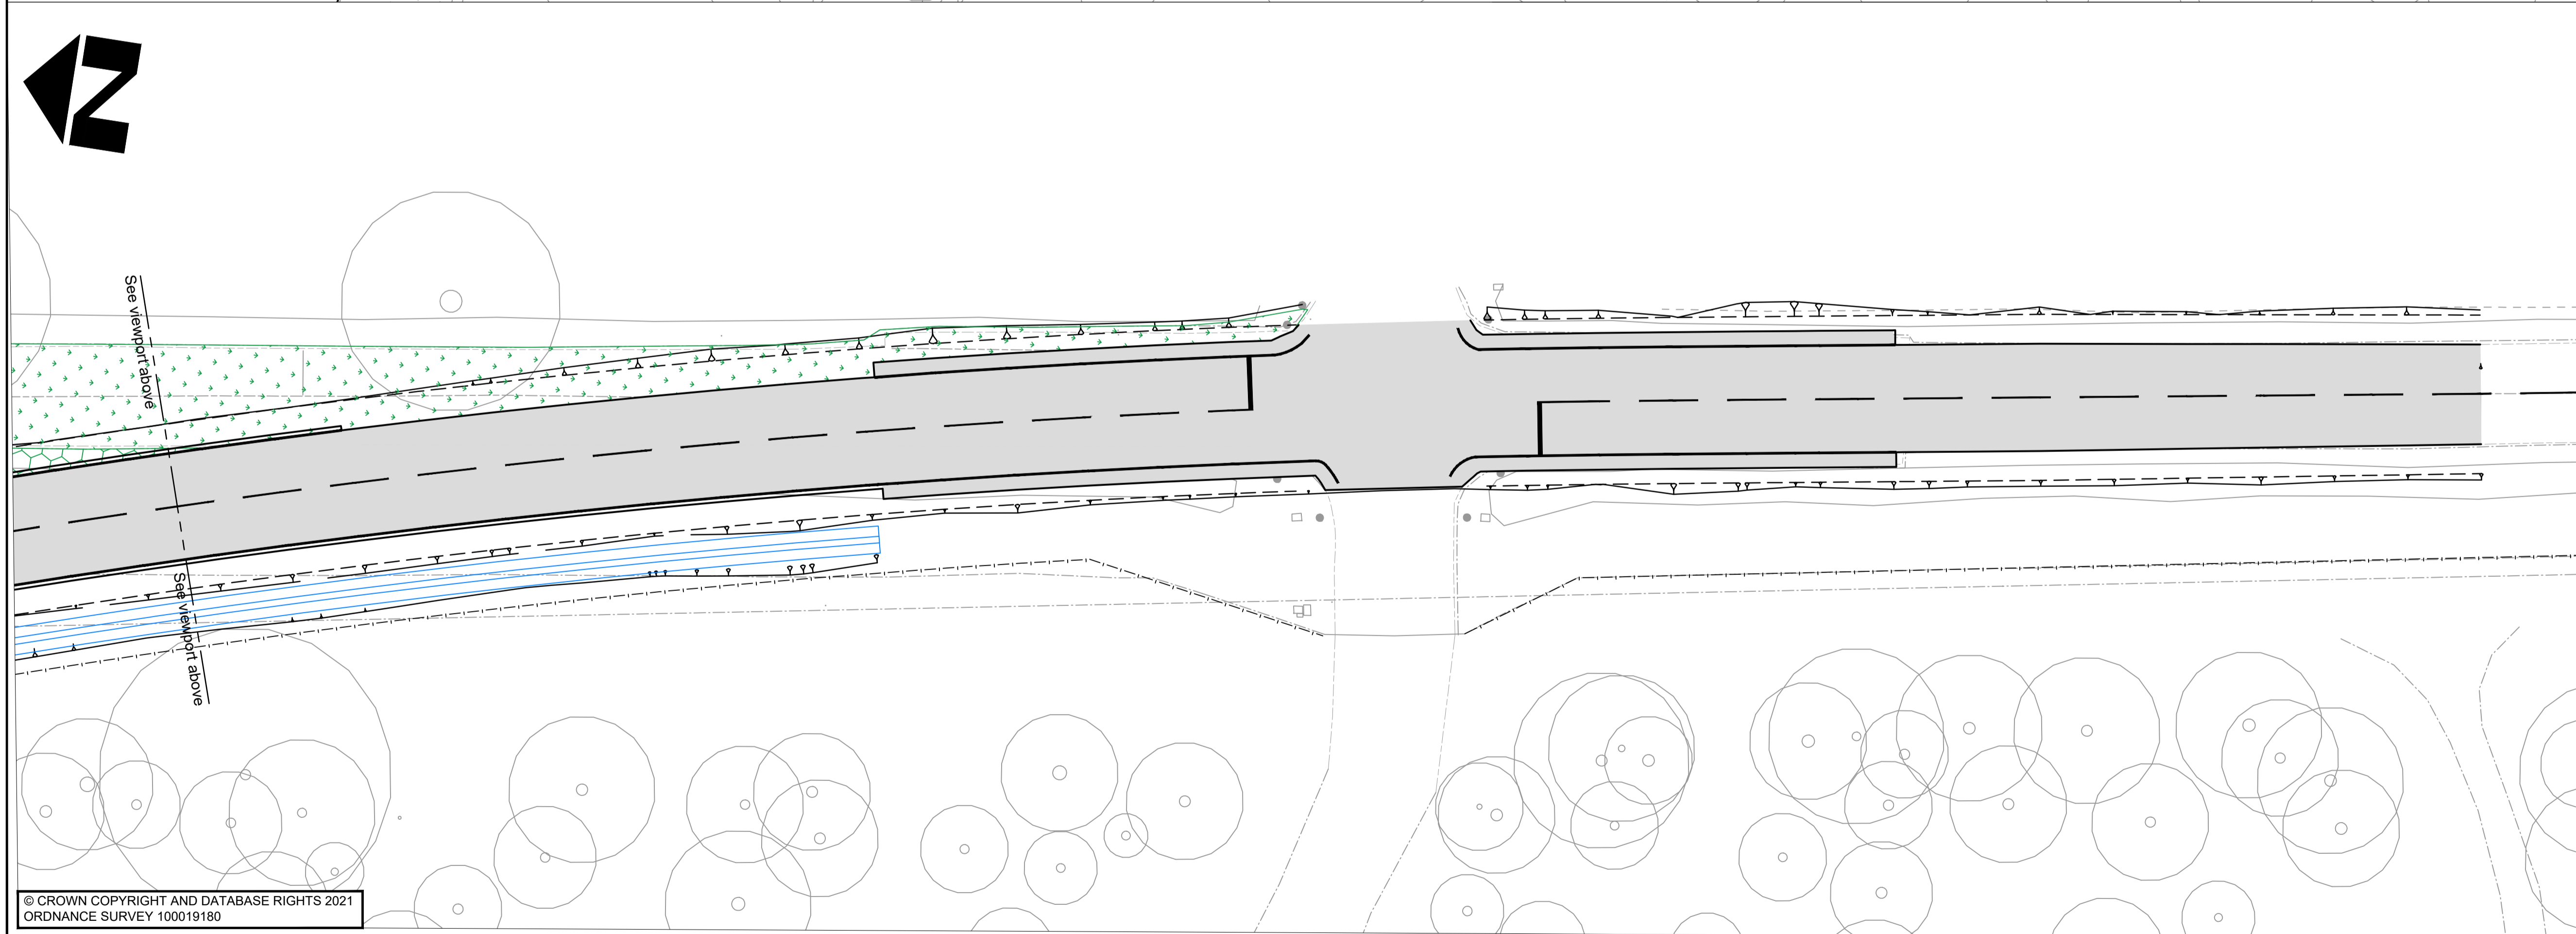

© CROWN COPYRIGHT AND DATABASE RIGHTS 2021
ORDNANCE SURVEY 100019180

SUIT	REV	AMENDMENTS	DATE	CAD	CHKD	APPD

CLIENT
HAMPSHIRE COUNTY COUNCIL
ECONOMY, TRANSPORT AND ENVIRONMENT DEPARTMENT
STRATEGIC TRANSPORT

CONSULTANT
Hampshire County Council **Engineering CONSULTANCY**
STUART JARVIS BSc DipTP FCIHT MRTPI: DIRECTOR OF ECONOMY, TRANSPORT & ENVIRONMENT

DESIGNER
JM
SCALE @ A1
1:250
DATE
28.06.2021
SHEET NUMBER
1 OF 1

SCHEME
**HARTFORD BRIDGE FLATS
FOURTH ARM**

DRAWING TITLE
GENERAL ARRANGEMENT
HCC CAD PLOT: 11/02/2022 10:33:45
SUIT REV
S4 P 01